




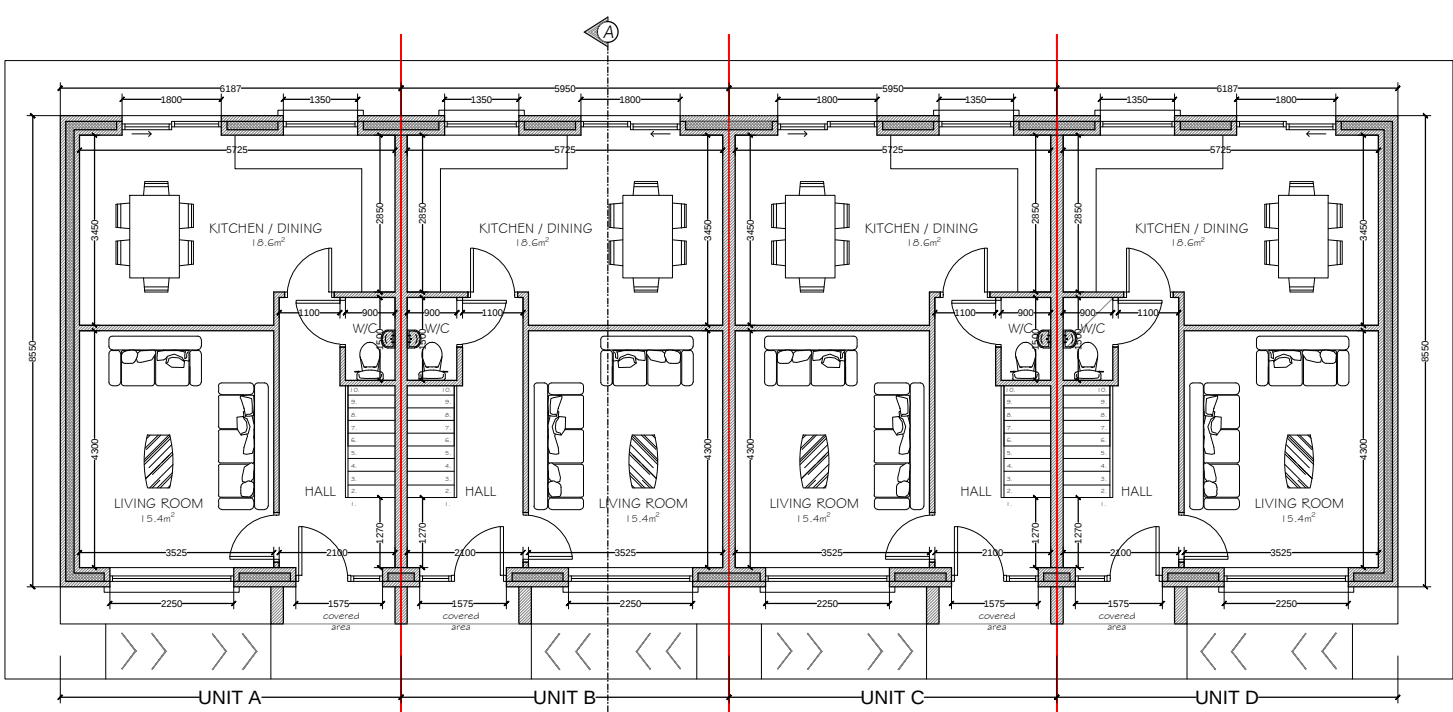


ground floor plan
scale 1:100
ground floor area = 44.9 m² (483 ft²)
total floor area = 87.4 m² (941 ft²)

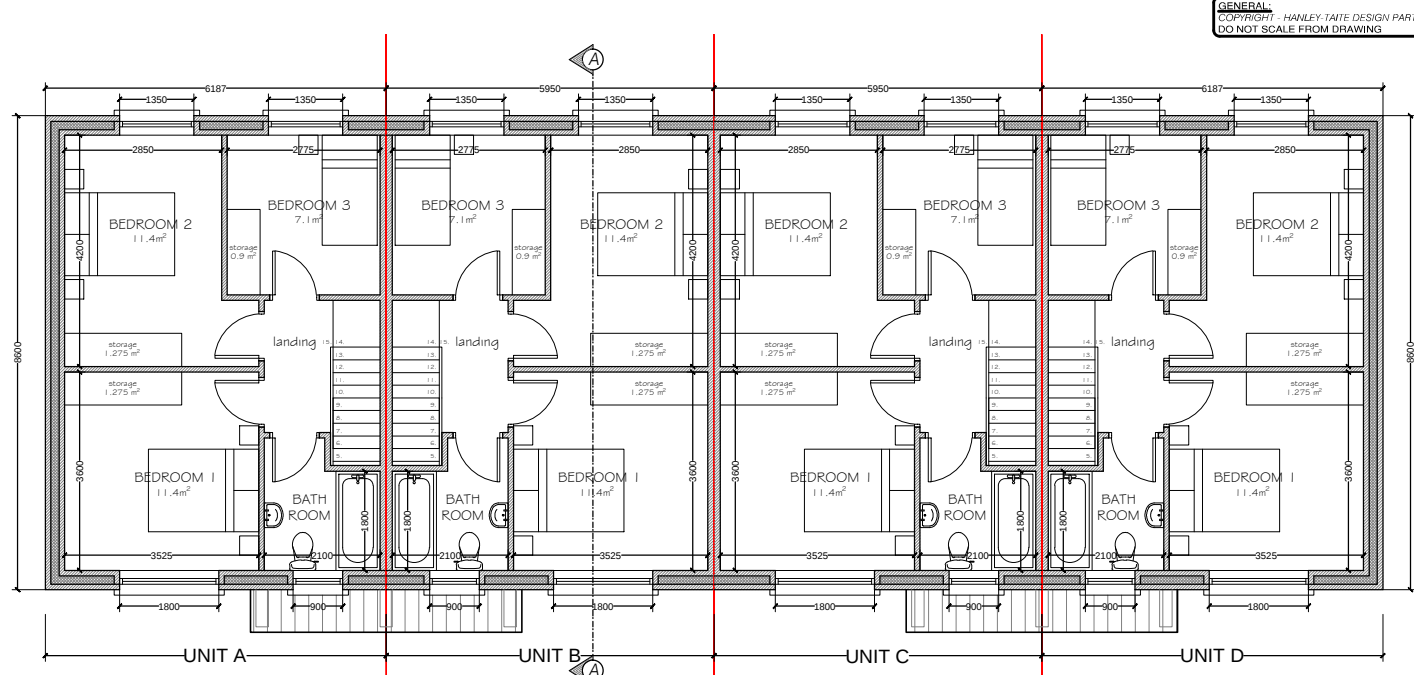


first floor plan
scale 1:100
first floor area = 42.5 m² (458 ft²)

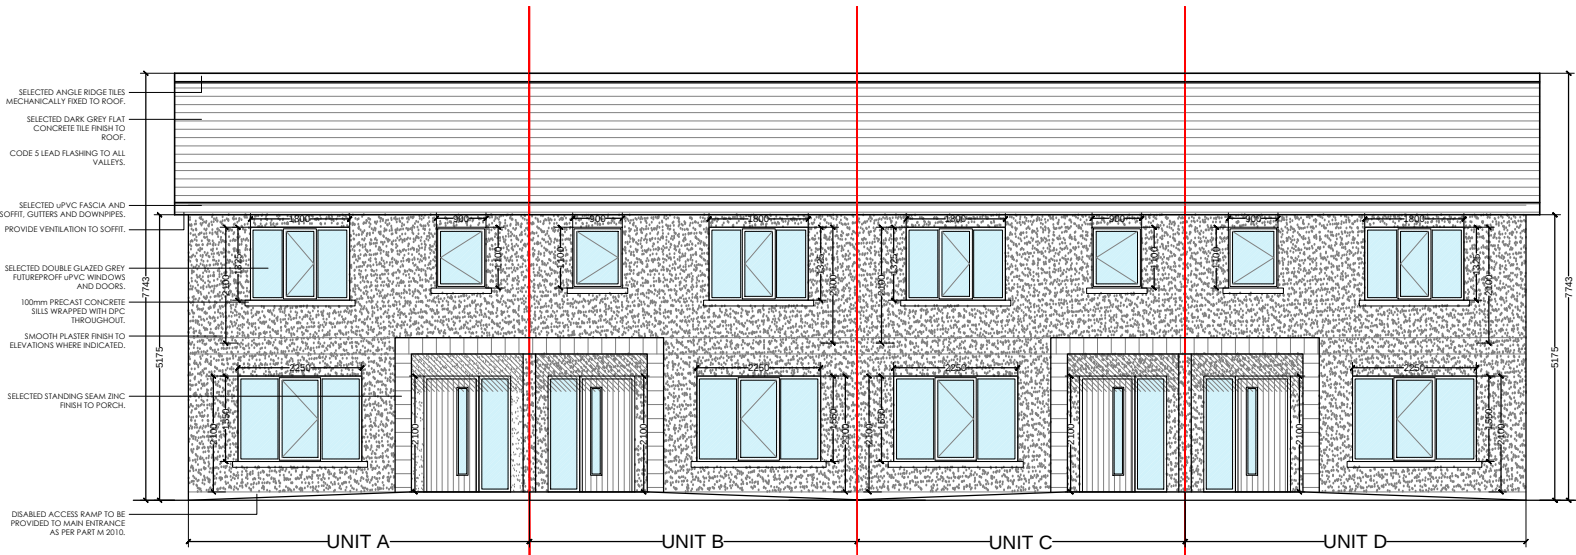


front elevation
scale 1:100

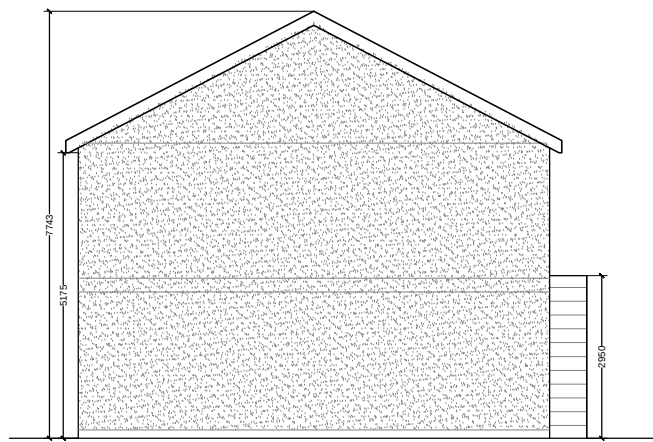

side elevation
scale 1:100

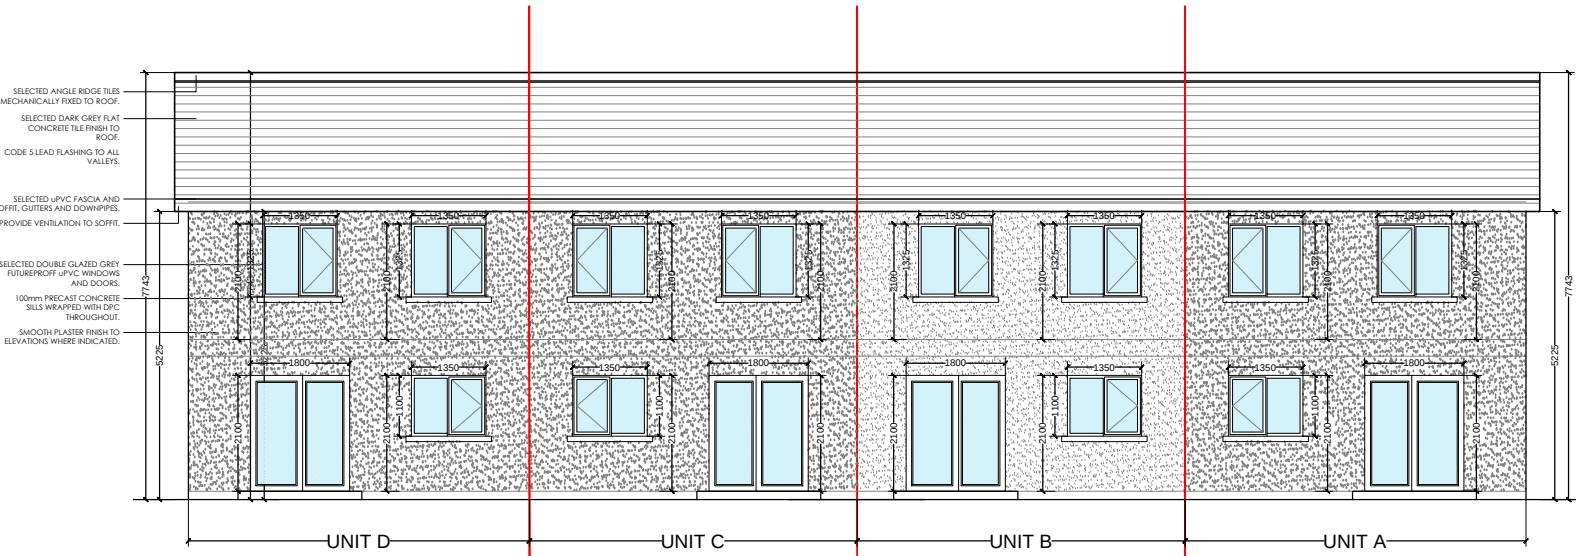

rear elevation
scale 1:100

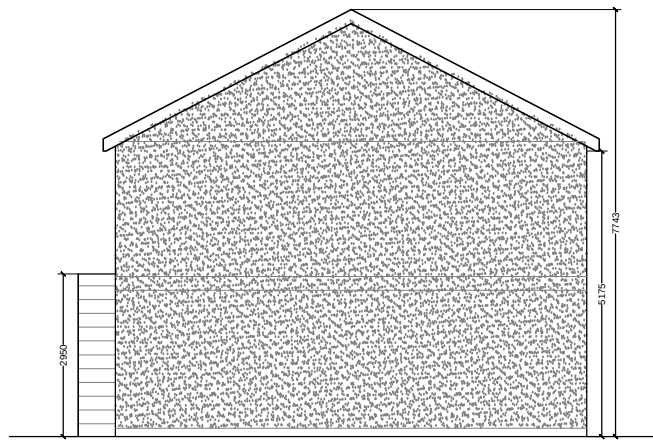

side elevation
scale 1:100

EXTERNAL FINISHES		
EXAMPLE	FINISH	DESCRIPTION
	PITCHED ROOF	SELECTED DARK GREY FLAT CONCRETE TILE FINISH
	EXTERNAL WALLS	SELECTED OFF WHITE PAINTED SMOOTH RENDER FINISH
	WINDOWS	SELECTED DARK GREY UPVC WINDOWS & DOORS THROUGHOUT
	FASCIA, SOFFIT, GUTTERS & DOWNPIPES	SELECTED BLACK UPVC FASCIA, SOFFITS, GUTTERS & DOWNPIPES THROUGHOUT

PLANNING DRAWING ONLY

Architects & Design Consultants

Members of The Royal Institute of the Architects of Ireland



HANLEY TAITE
DESIGN PARTNERSHIP

Virginia Shopping Centre,
Virginia, Co. Cavan.

w: www.hanleytaite.com
e: search@hanleytaite.com
e: mail@hanleytaite.com

ph: 00353 49 8543540 fax: 00353 49 85435918

CLIENT:		DEREK HENNESSY	
PROJECT:		4 NO. PROPOSED NEW DWELLINGS	
LOCATION:		PAIRC BHRIDE, ATHY, CO. KILDARE	
DRAWING TITLE:		PLANS, ELEVATIONS & SECTION	
DATE:	JUNE 2019	SCALE:	1:100 / 50 @ A2
DESIGNED:	PT	DRAWN:	LY
DWG. NO.:	1980-301	REVISION:	B