




SIDE ELEVATION

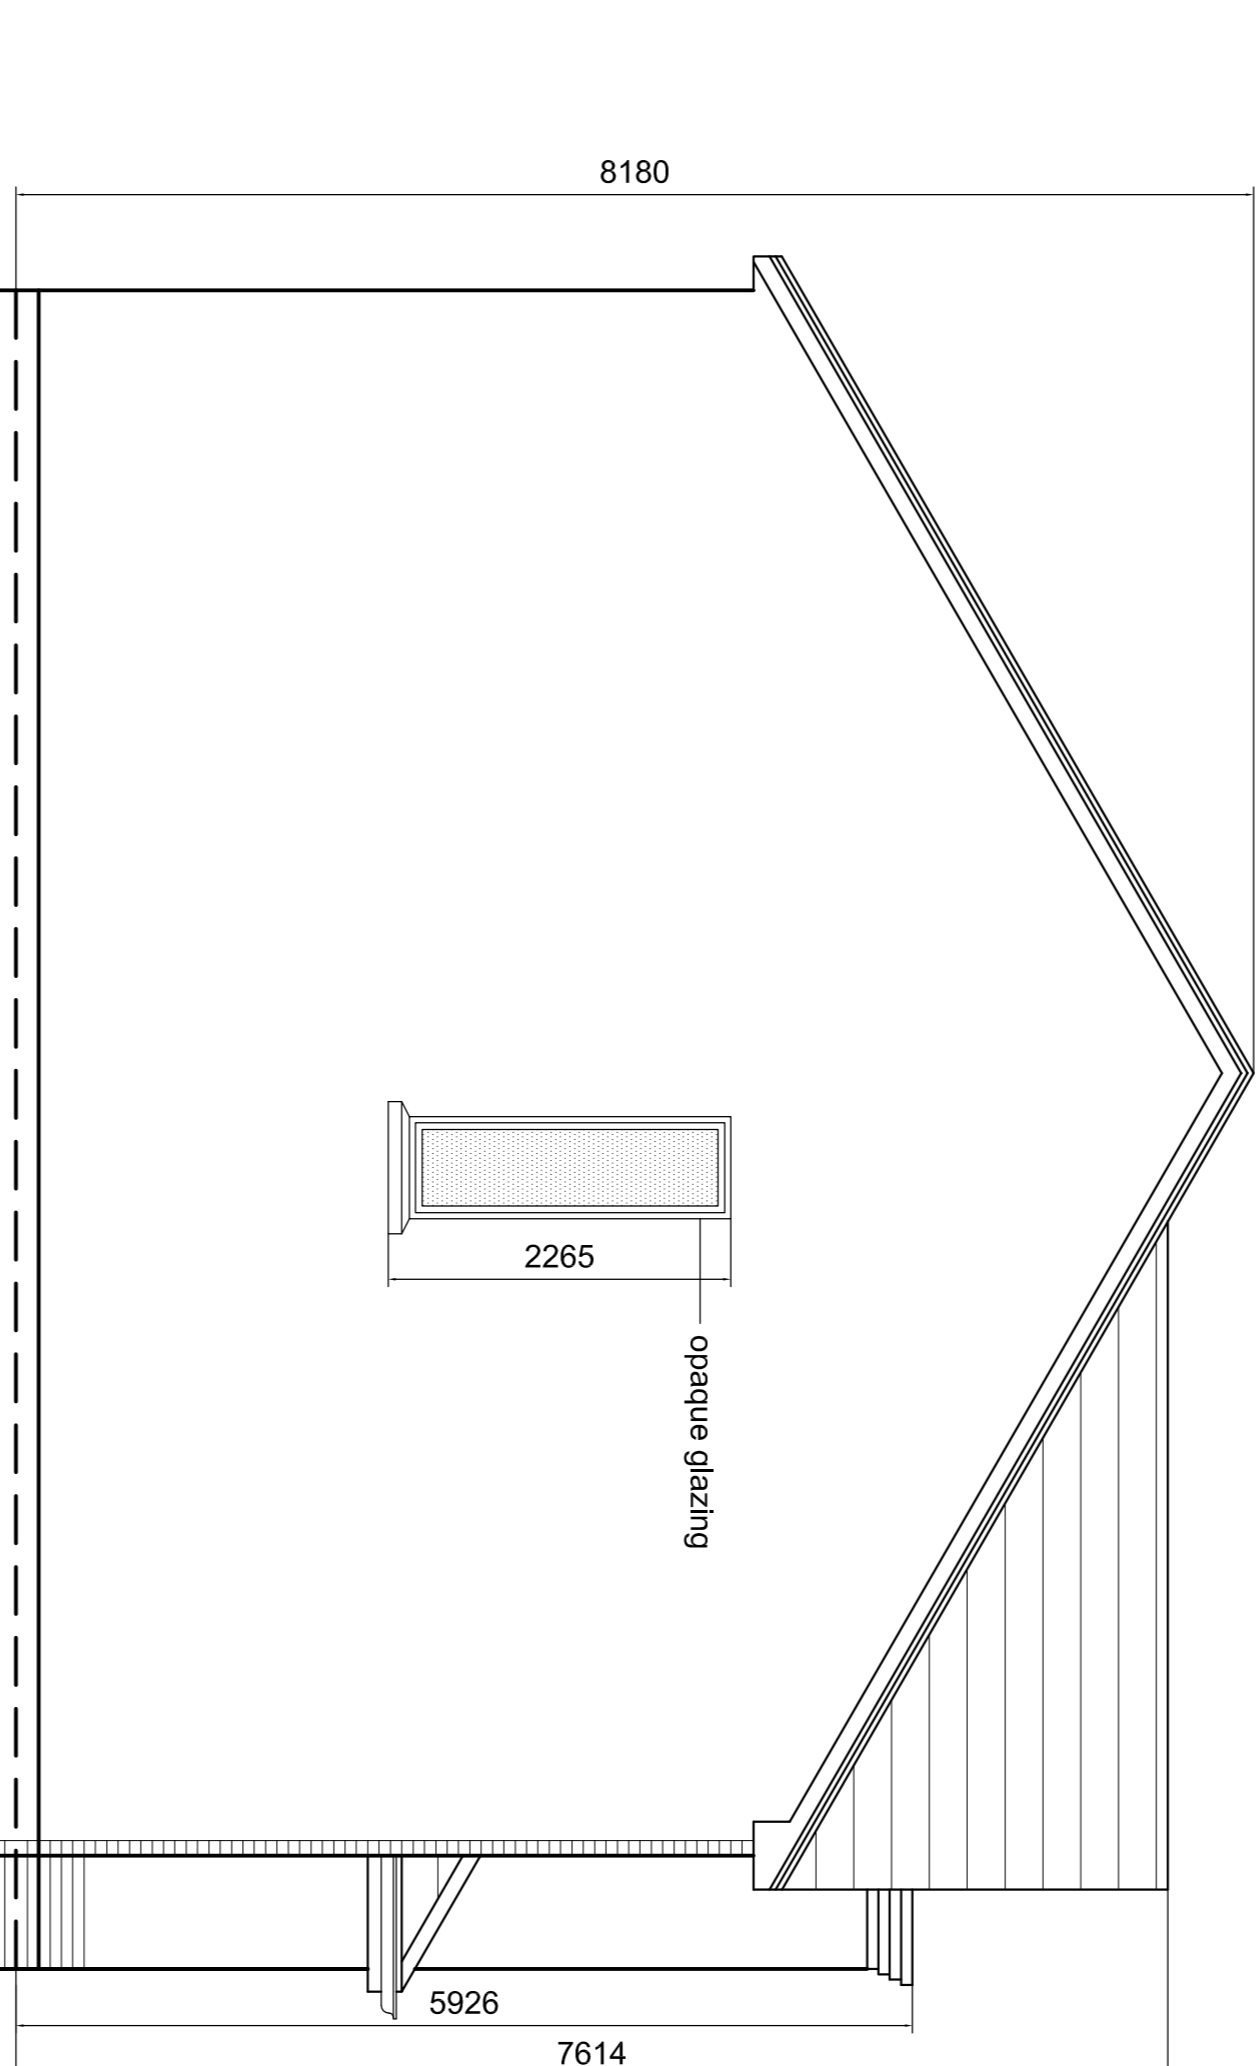


SIDE ELEVATION

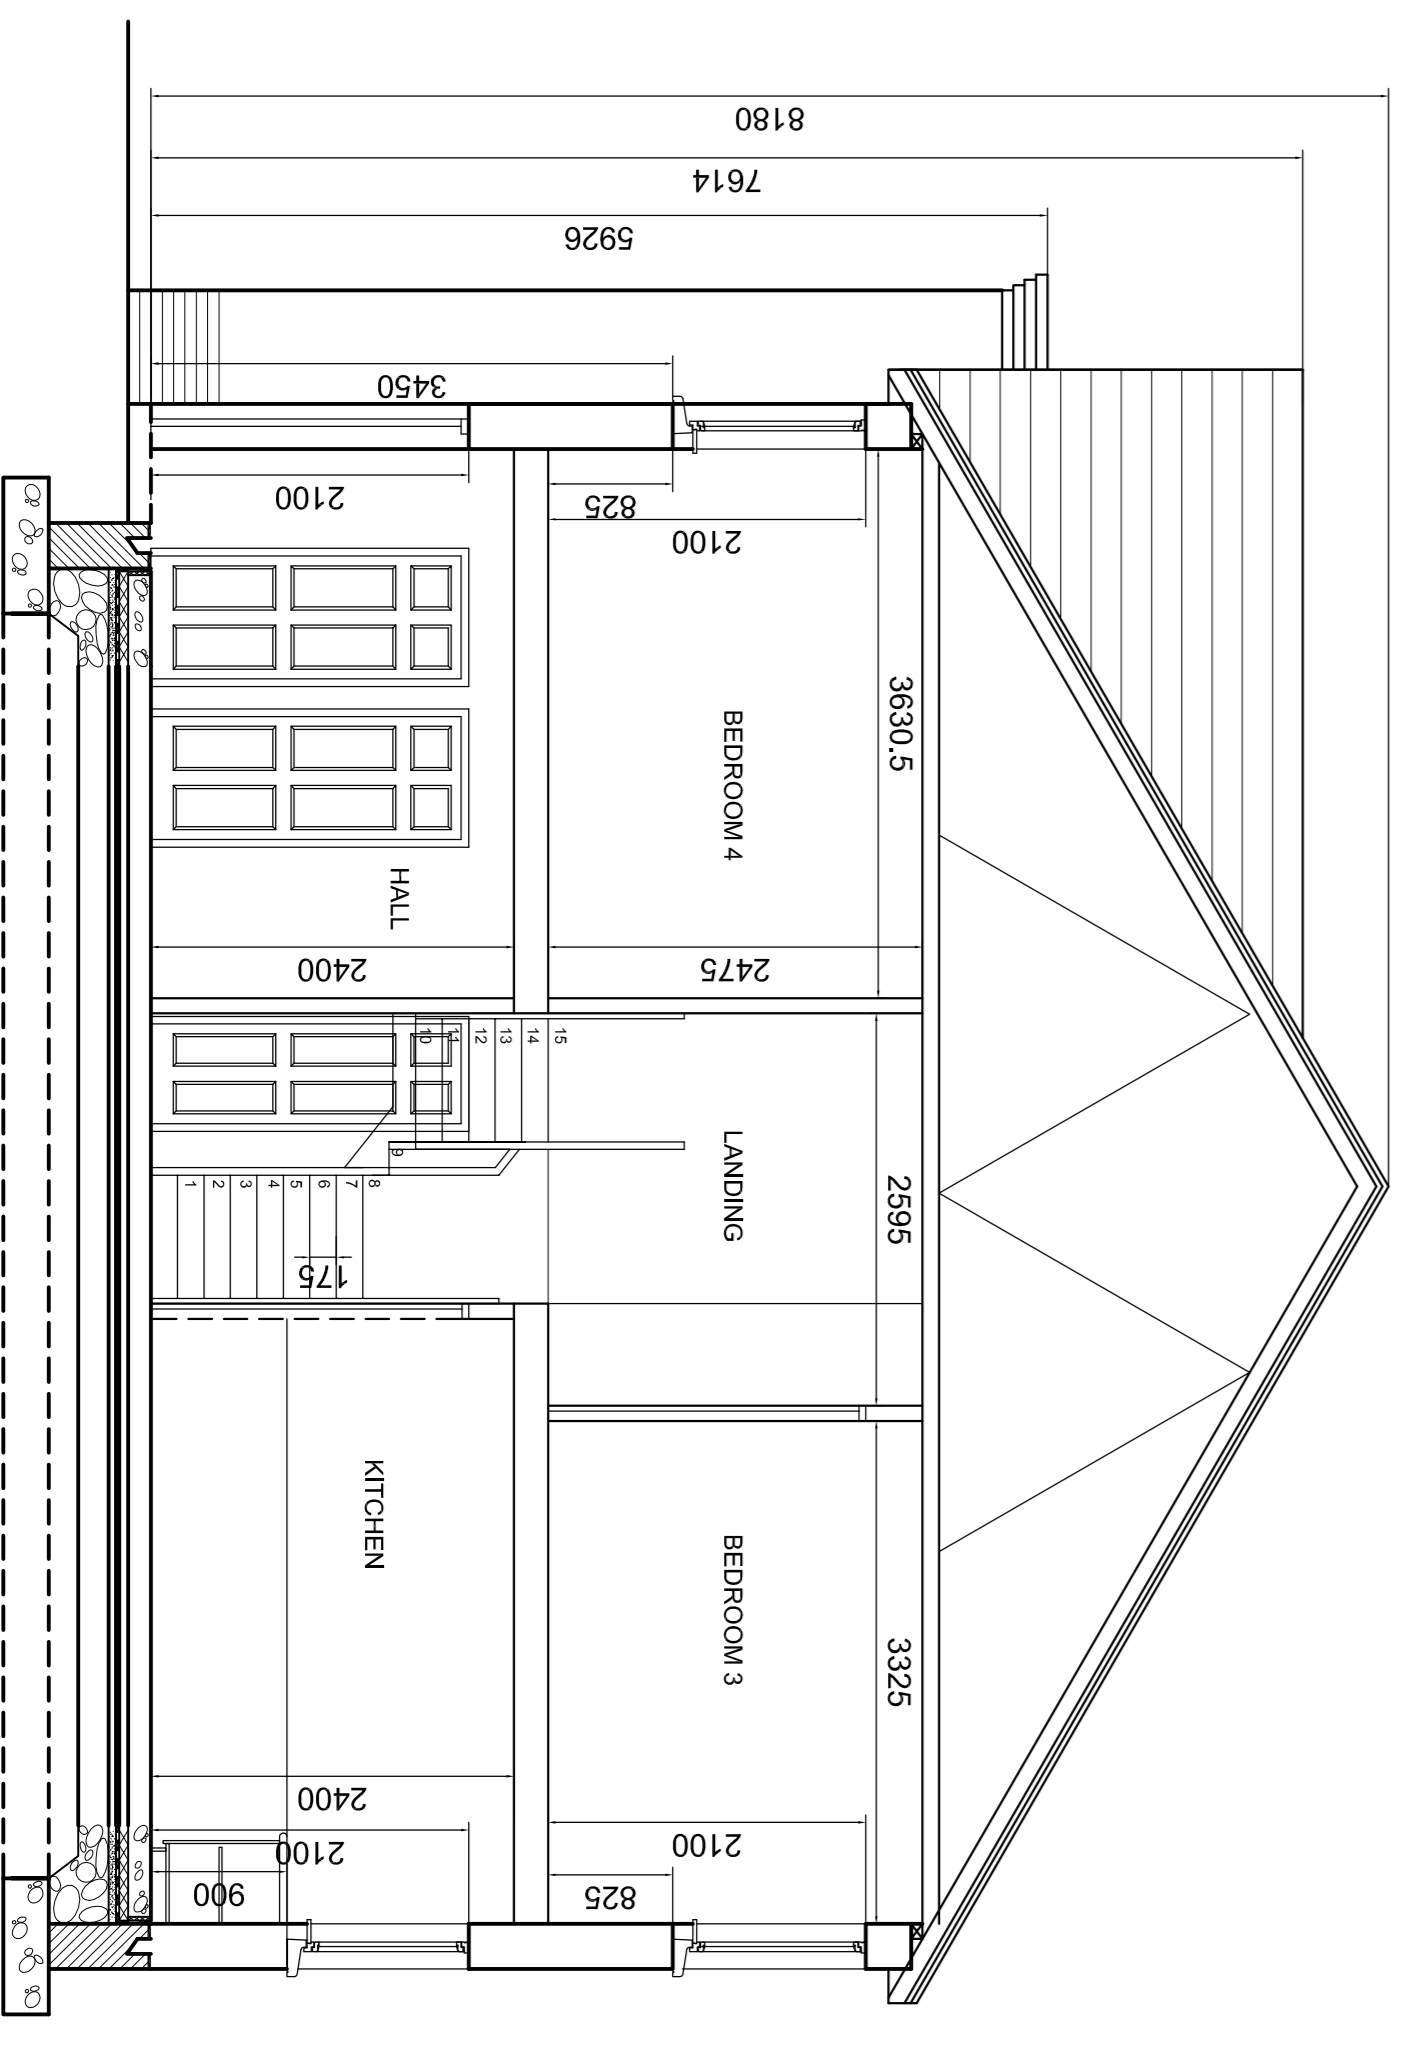


SECTION A-A

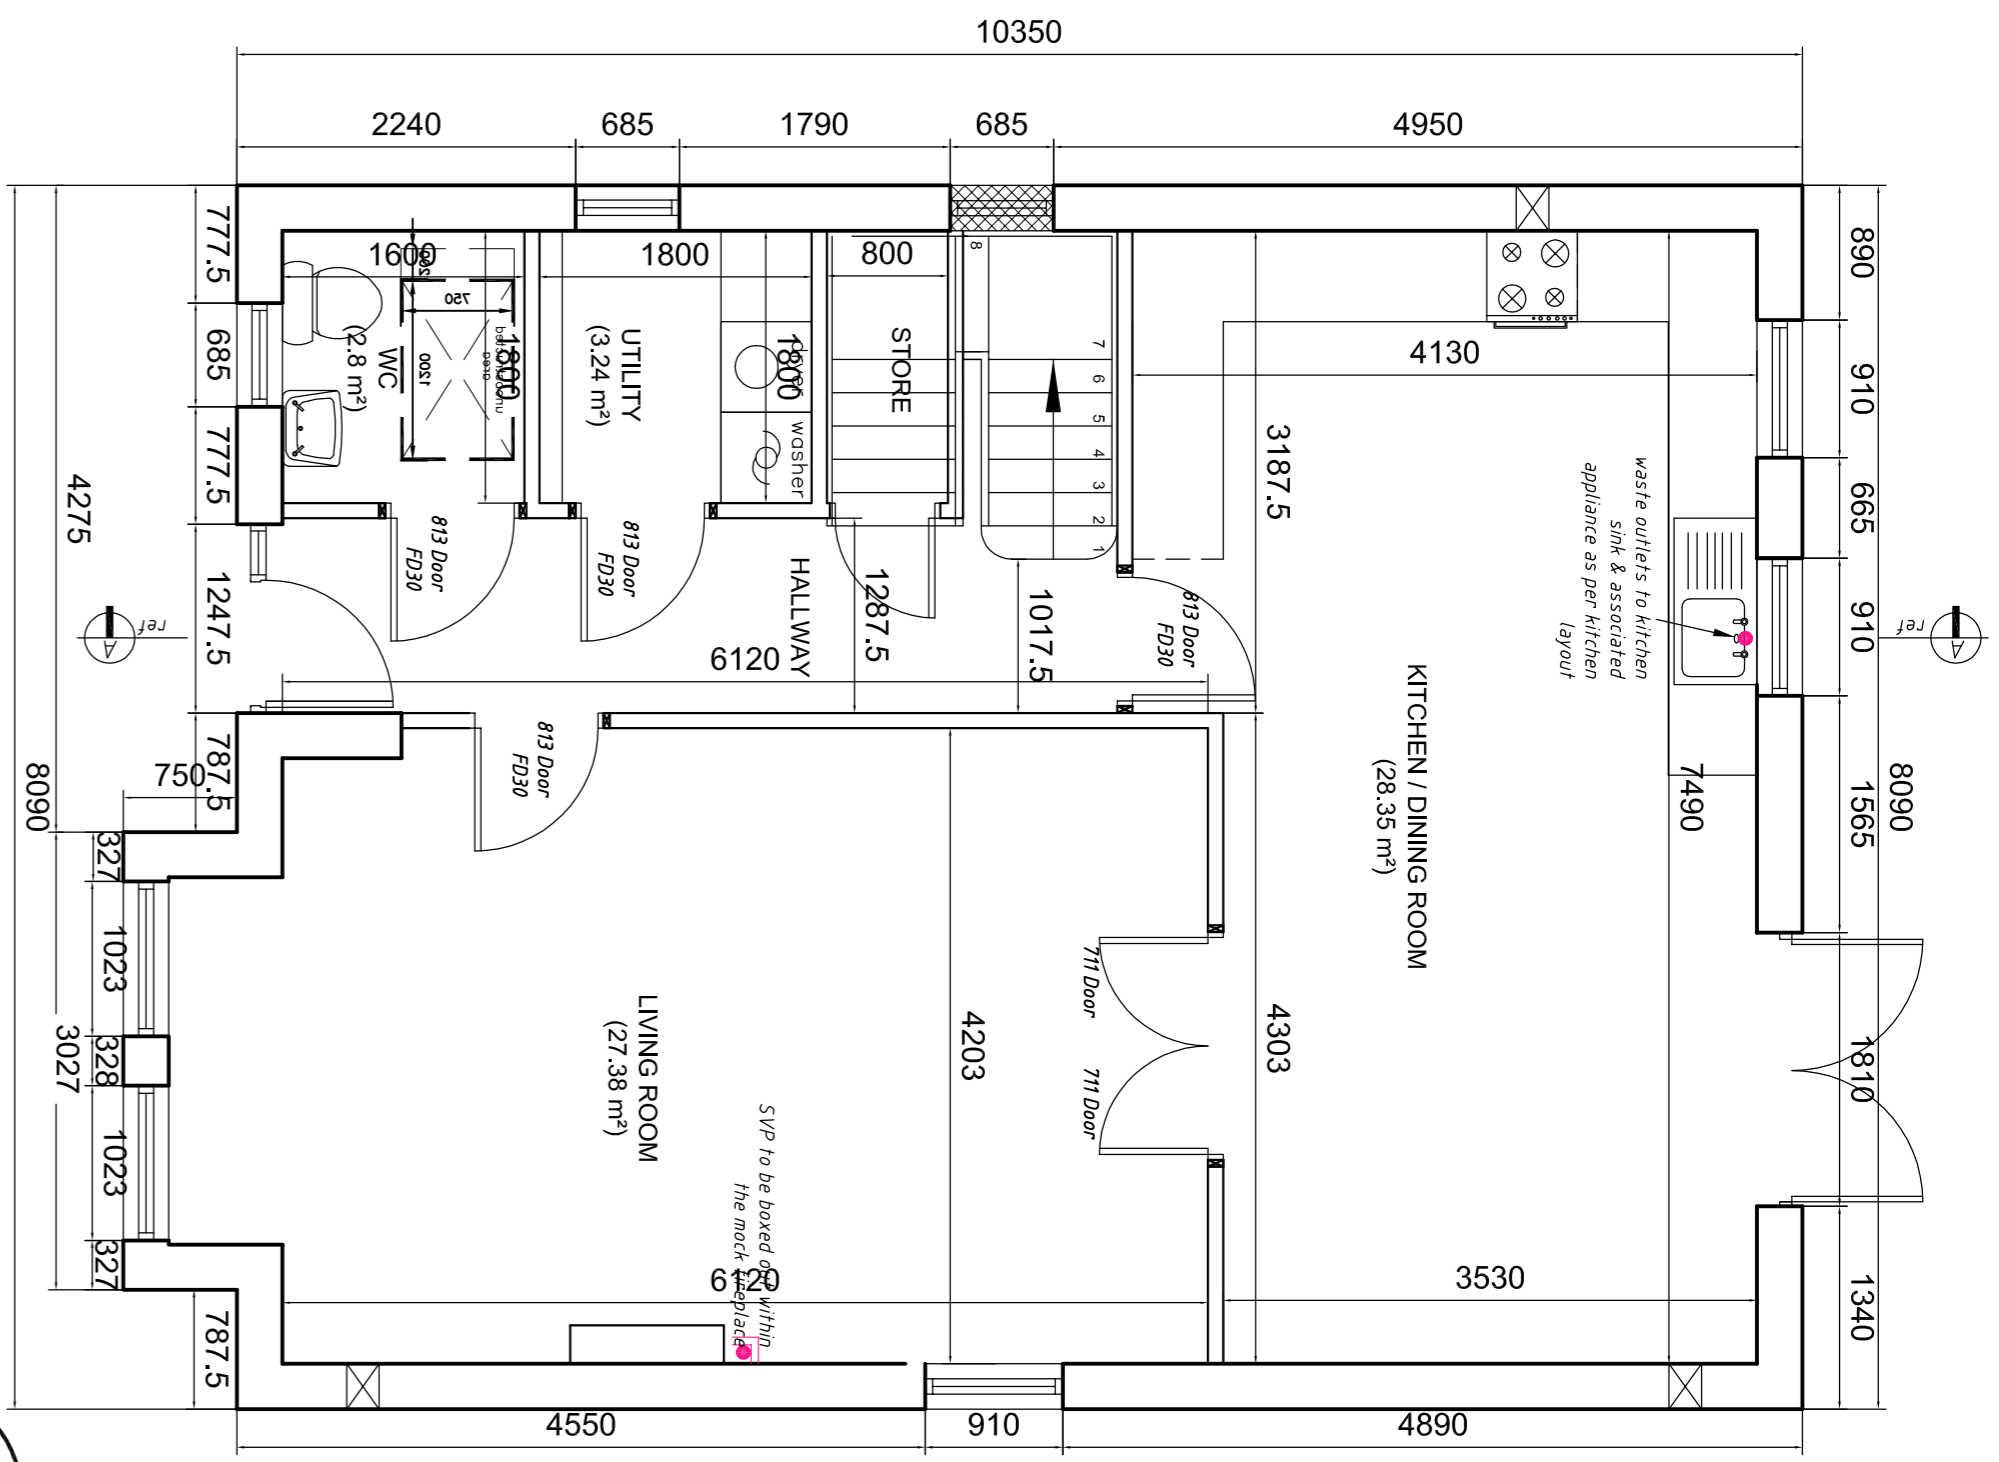


GROUND FLOOR PLAN  
74.87m.sq.

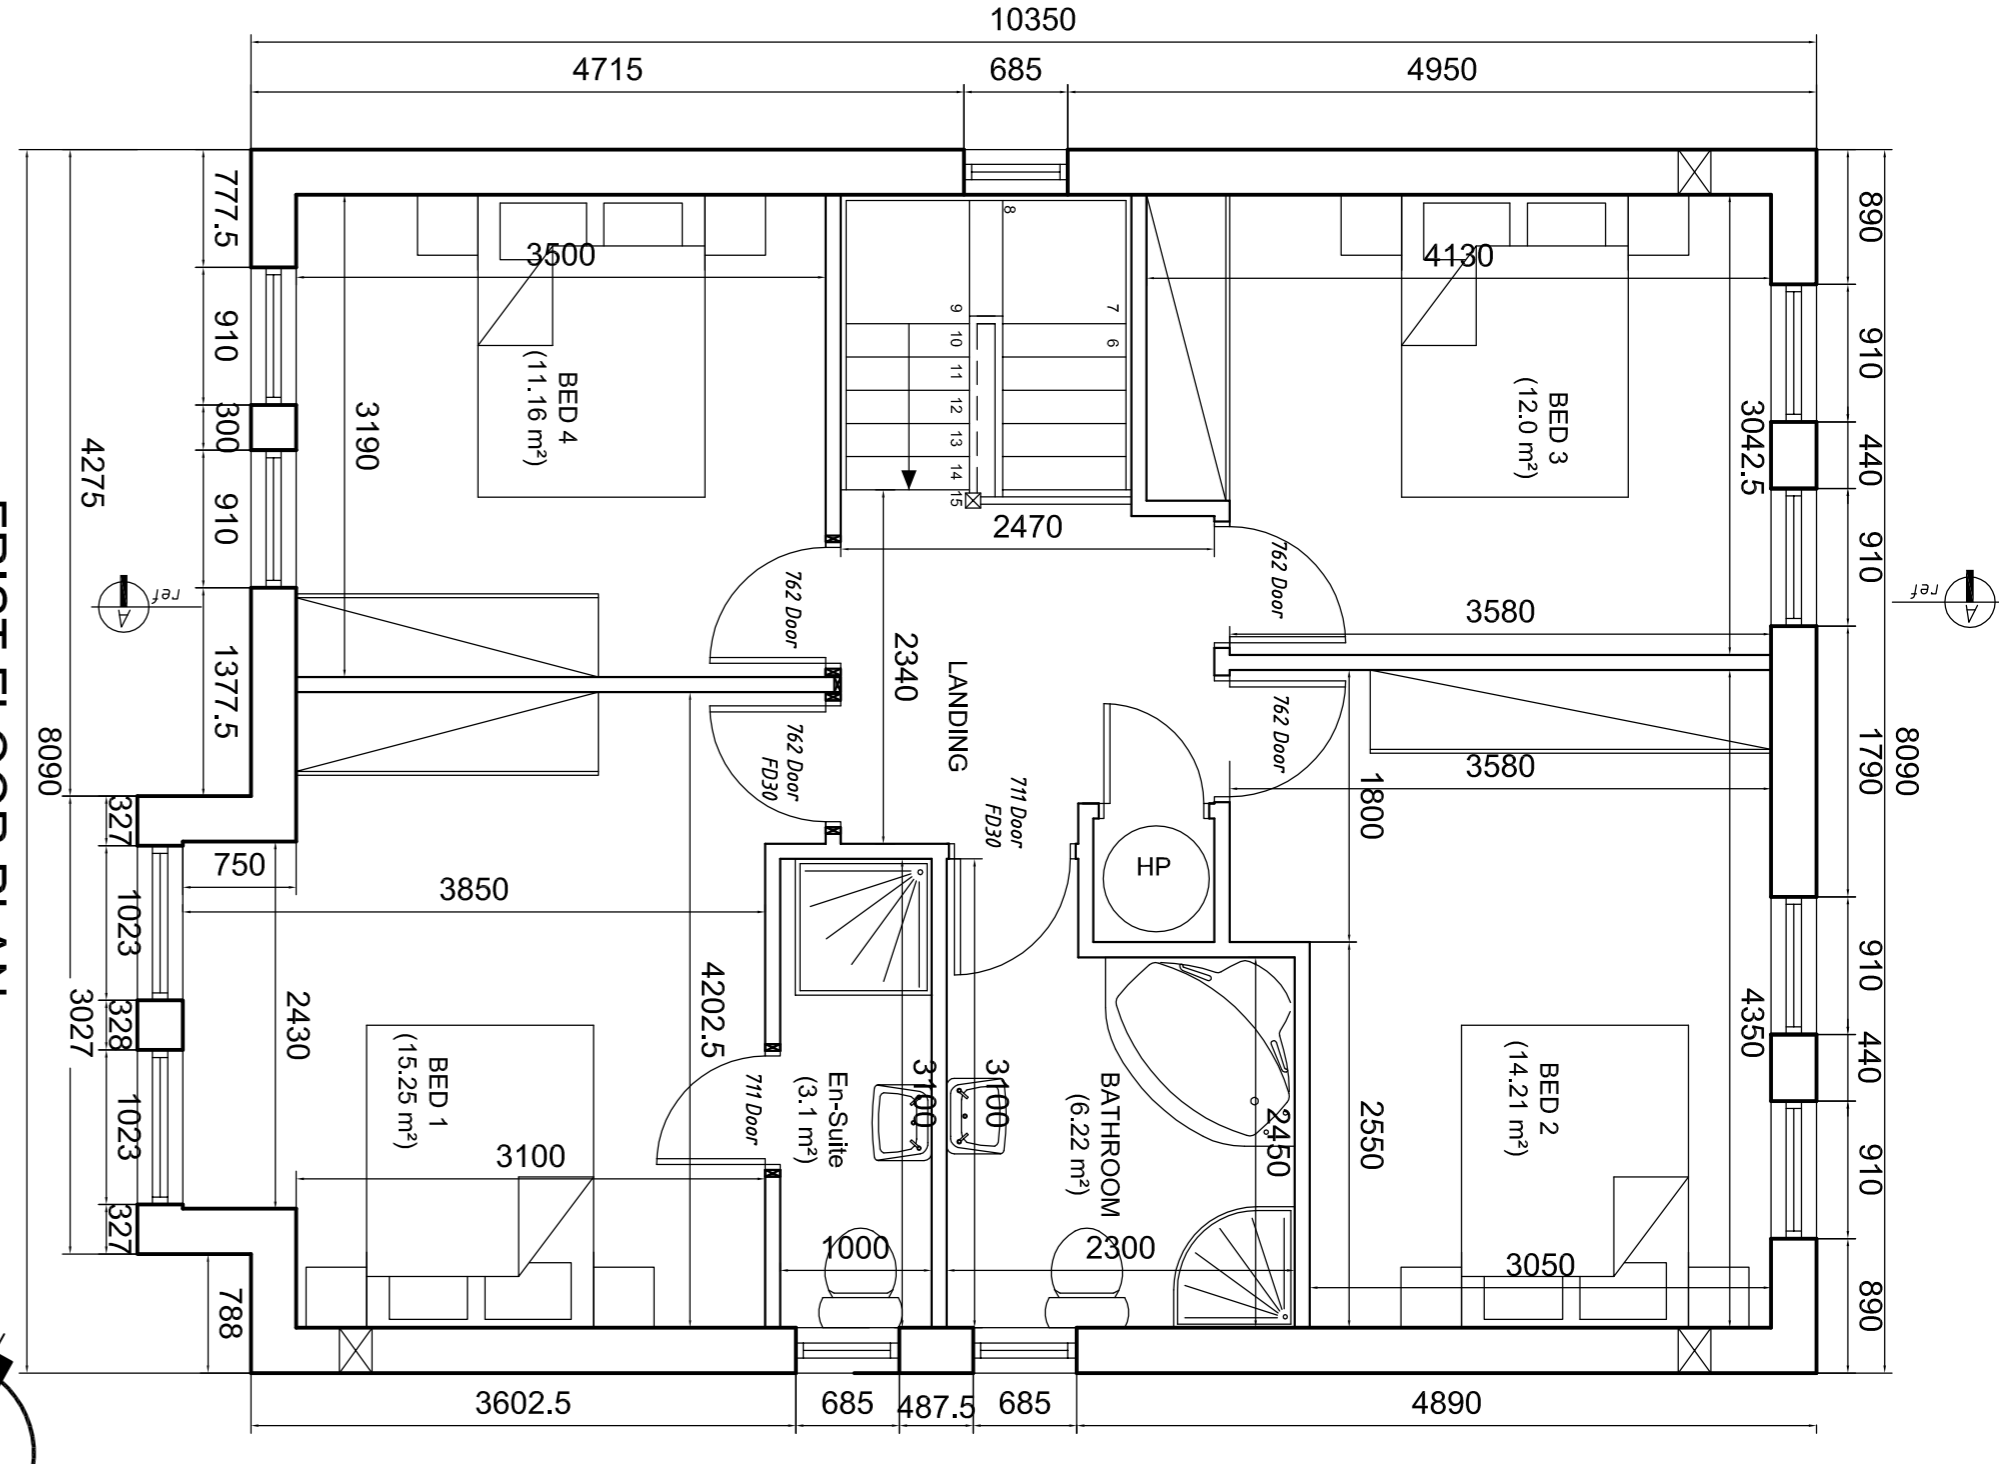

FRIST FLOOR PLAN  
74.87m.sq.

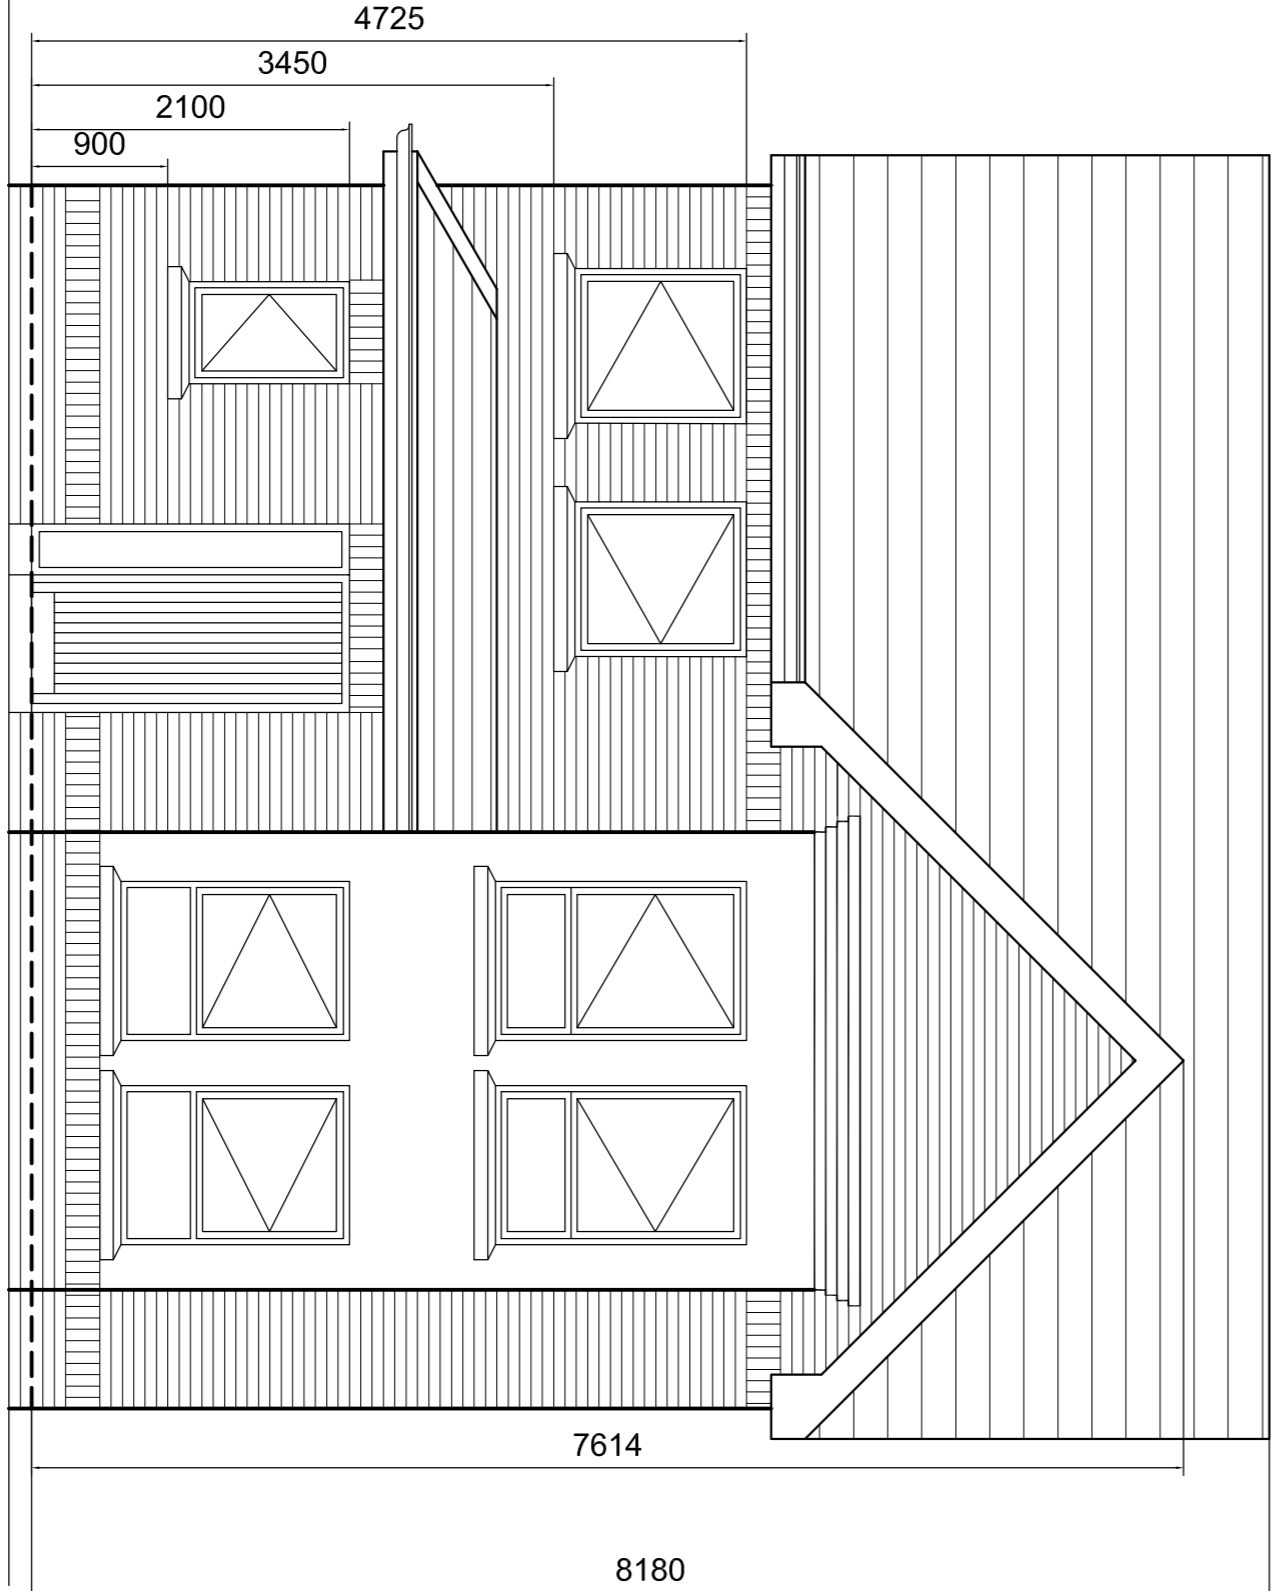

FRONT ELEVATION

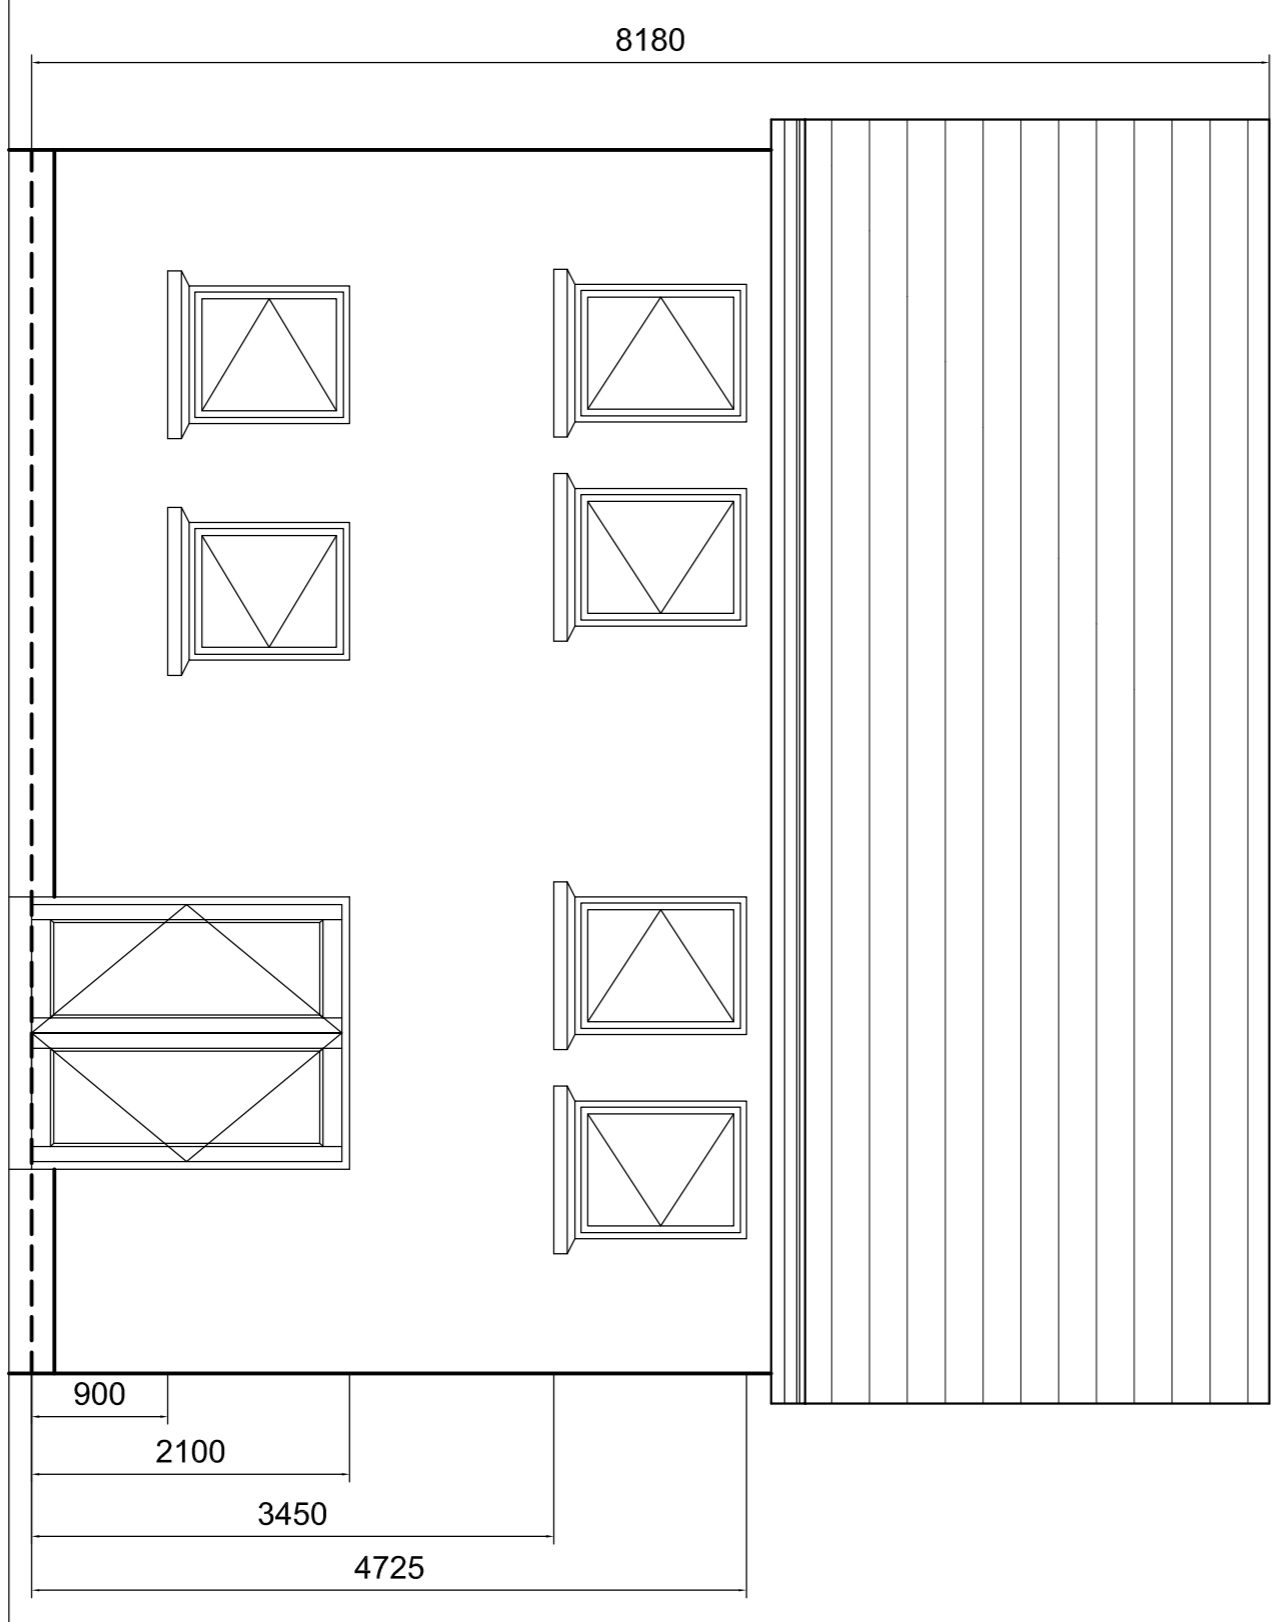

REAR ELEVATION

Total Floor Area = 149.74m.sq.

CLIENT	McCourt Investments Ltd. Court, Kildare Co. Meath	ARCHITECTS	JFOC ARCHITECTS PLANNING CONSULTANTS & REAL ESTATE AGENTS 110008/13 www.jfocarchitects.com info@jfocarchitects.com
PROJECT TITLE	LANDS AT FARLS COURT, KILL CO. KILDARE	SCALE	1:500@A3
DRAWING TITLE	House Type A 4 Bed Detached House Plans, Elevations, Section	DATE	DEC 2009
DATE	DEC 2009	PROJECT NUMBER	00_129_H203
DATE		PROJECT NAME	Further Information
DATE		PROJECT NUMBER	
DATE		PROJECT NAME	