



ACCOMODATION:

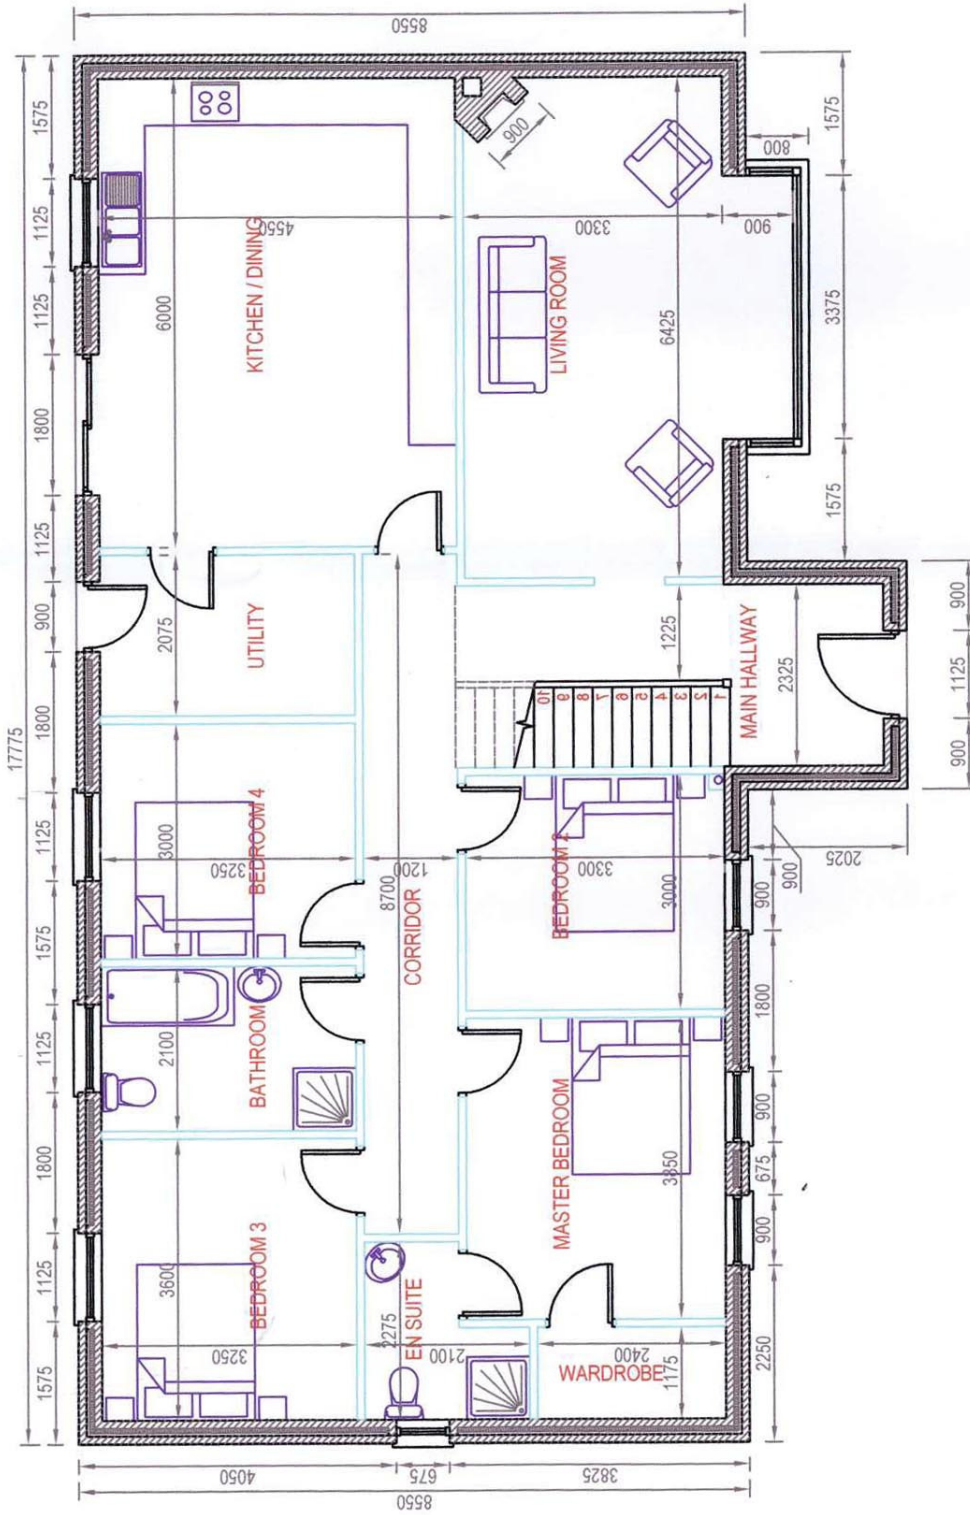

PROPOSED GROUND FLOOR PLAN SCALE 1:100

Please note that all measurements and details are believed to be correct but any intending purchaser should satisfy himself/herself or otherwise as to the correctness of these particulars.

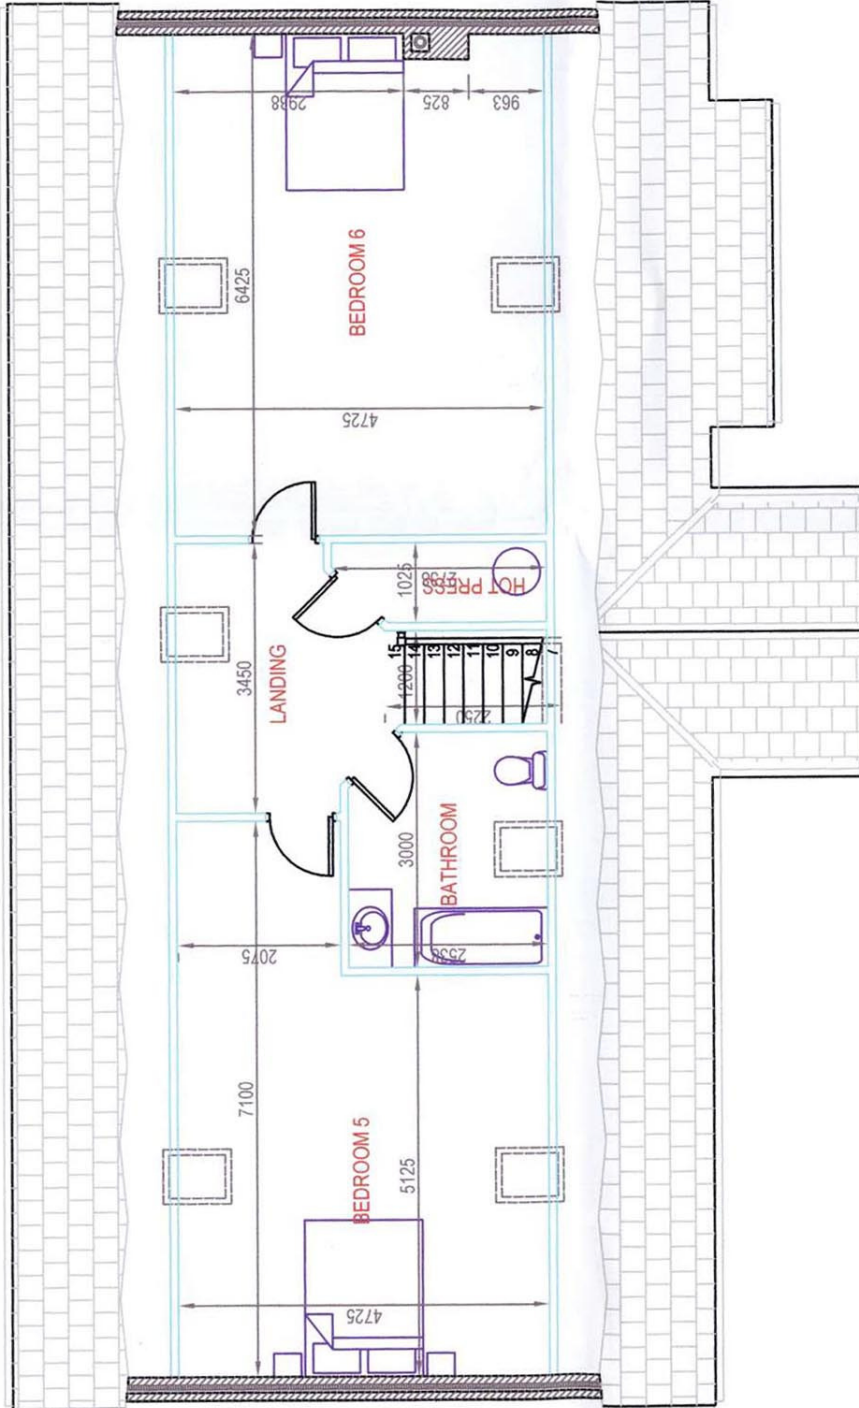

PROPOSED FIRST FLOOR PLAN SCALE 1:100

Please note that all measurements and details are believed to be correct but any intending purchaser should satisfy himself/herself or otherwise as to the correctness of these particulars.

Features

- Solar Panels
- Timber frame insulation
- White sanitary ware
- Red deal stairs doors and architrave
- Generous electrical specification
- Post and rail fencing at the perimeter of the site
- Gravel and chip driveway
- Lawns leveled and tilled

VIEWING

Please ring us to make an appointment. We are open 9.30am to 5.30pm Monday to Friday.

MORTGAGE INFORMATION

We can offer independent mortgage advice dealing with several financial institutions offering the most competitive mortgages in the marketplace to suit your needs. Telephone Declan on 068 32141/087 7617573 for a free and confidential telephone consultation to suit your mortgage requirements.