




PROPOSED FRONT (WEST) ELEVATION:
Scale: 1:100

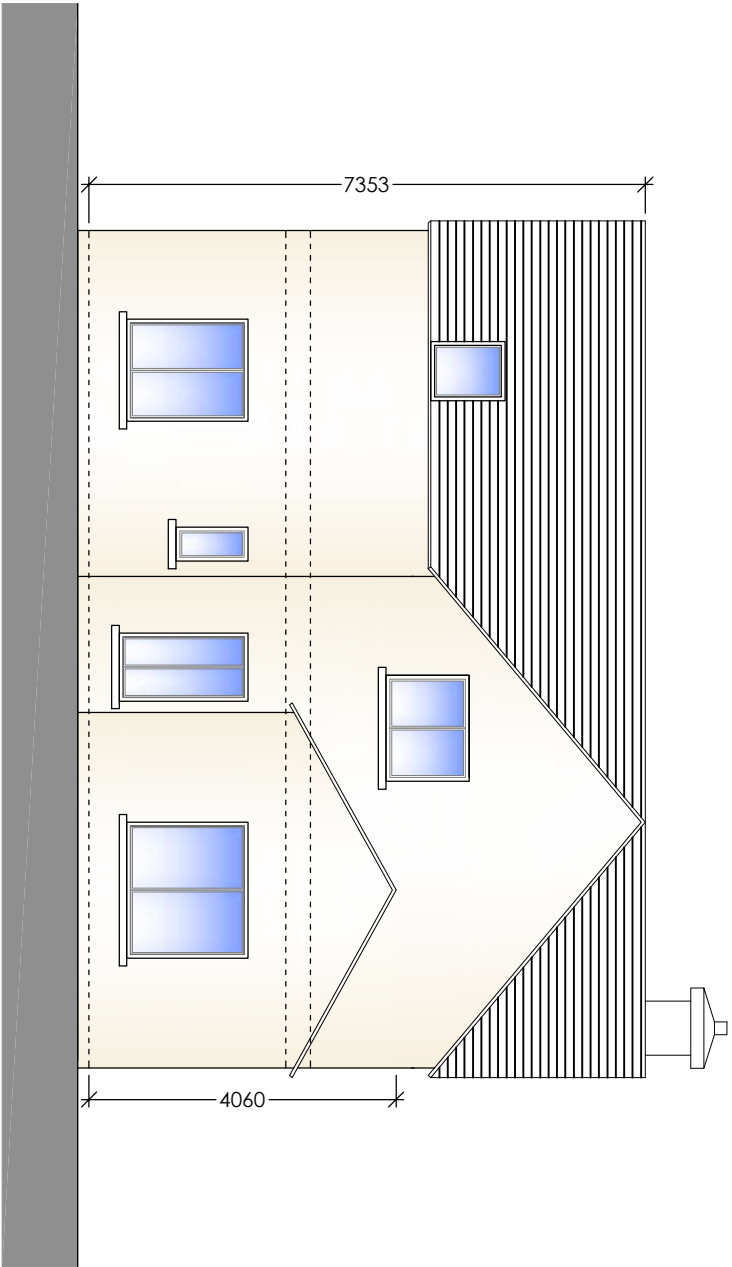

PROPOSED REAR (EAST) ELEVATION:
Scale: 1:100

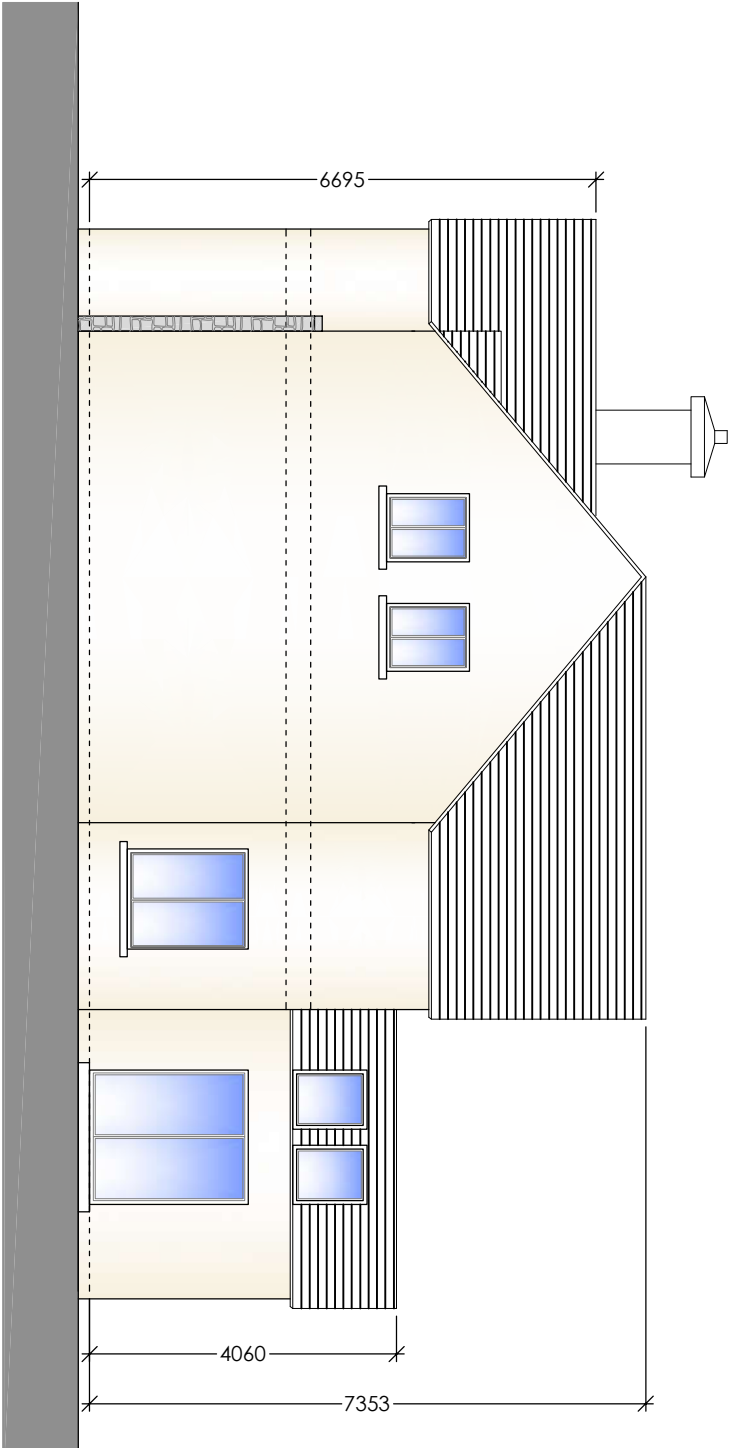

PROPOSED SOUTH ELEVATION:
Scale: 1:100

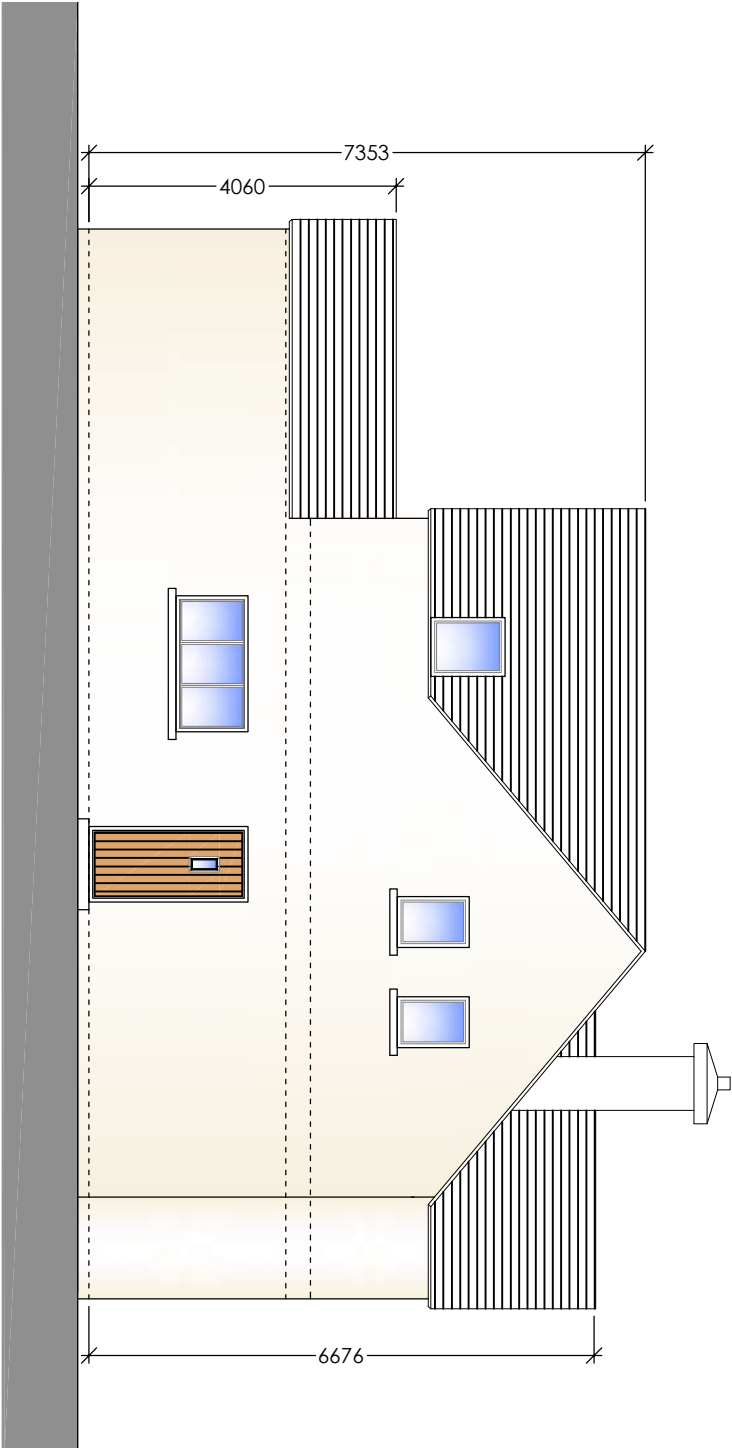

PROPOSED NORTH ELEVATION:
Scale: 1:100


Proposed Elevations:
Scale 1:100

Suite 1 - Unit 17
Claregalway
Corporate Park
Galway
Tel:0818332200
Fax: (01) 437600
Email: design@corbwell
Web: www.corbwell.ie

corbwell
design

DRAWING FOR PLANNING USE ONLY			
PROJECT:	PROPOSED RESIDENTIAL DEVELOPMENT AT KNOCKANAVODDY, FURBO, CO. GALWAY		
CLIENT:	KINPORT LTD		
DRAWN:	DRAWING No.	SCALE:	SHEET:
M.M.	P-02	1/100	@ A3 November 2016

THIS DRAWING IS COPYRIGHT