


GROUND FLOOR PLAN

1:100

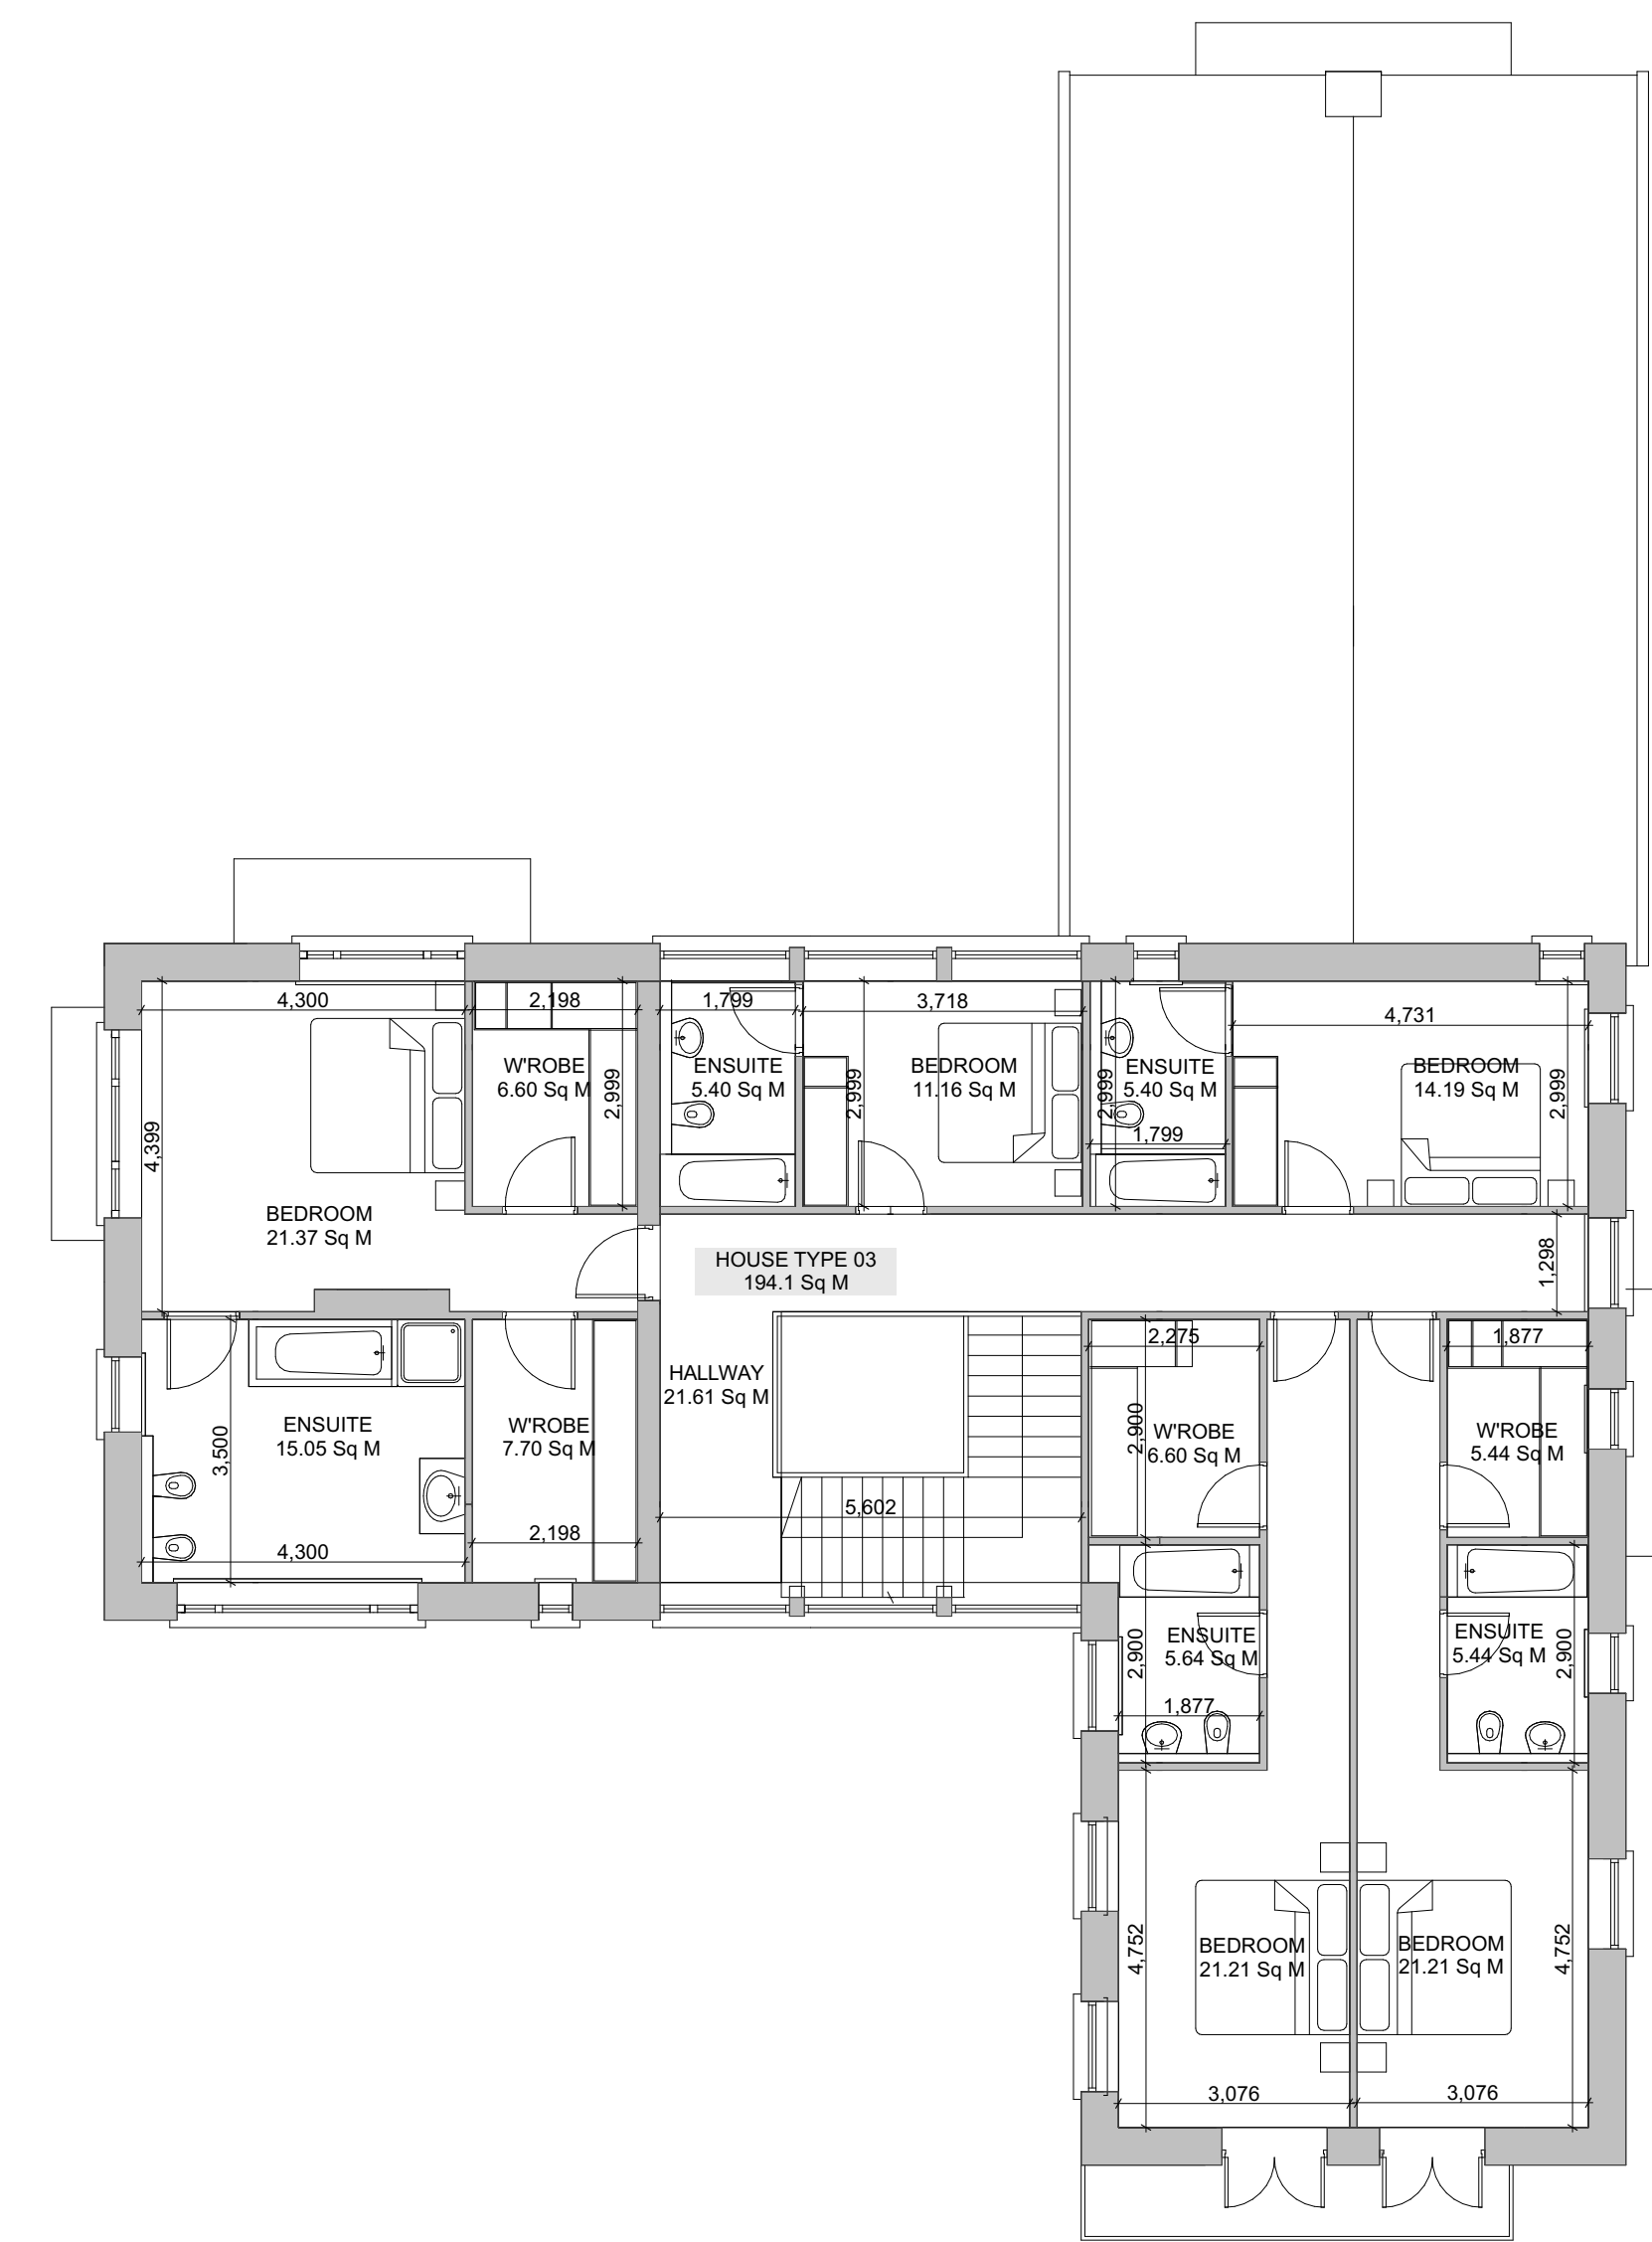

FIRST FLOOR PLAN

1:100

HOUSE TYPE 3

P-02	26/03/2024	SUITABLE_FOR_INFORMATION	MF
P-01	13/02/2024	SUITABLE_FOR_INFORMATION	MF

ISSUE	DATE	DESCRIPTION	APPD
-------	------	-------------	------



©MICHAEL FITZPATRICK ARCHITECTS LIMITED
COPYRIGHT RESERVED

PROJECT DETAILS
Proposed Residential Development at
Ferndale Road, Shankill, Dublin 18 for
Charton Homes Limited

Document Name:
Project No. Project Originator Volume Level Type Role Sheet No.
23115- SKH- MFA-00- ZZ- DR-A -410

Suitability-Status-Code-Description Issue:
S2_Suitable_For_Information **P-01**

Scale: Drawn by: Checked by: Date:
As indicated SM MF 26/03/2024

Main Street
Bulmebridge
Co. Cavan
w - www.mfarchitects.ie
e - info@mfarchitects.ie
t - 049 4355800

