



1 GROUND FLOOR PLAN  
1:100

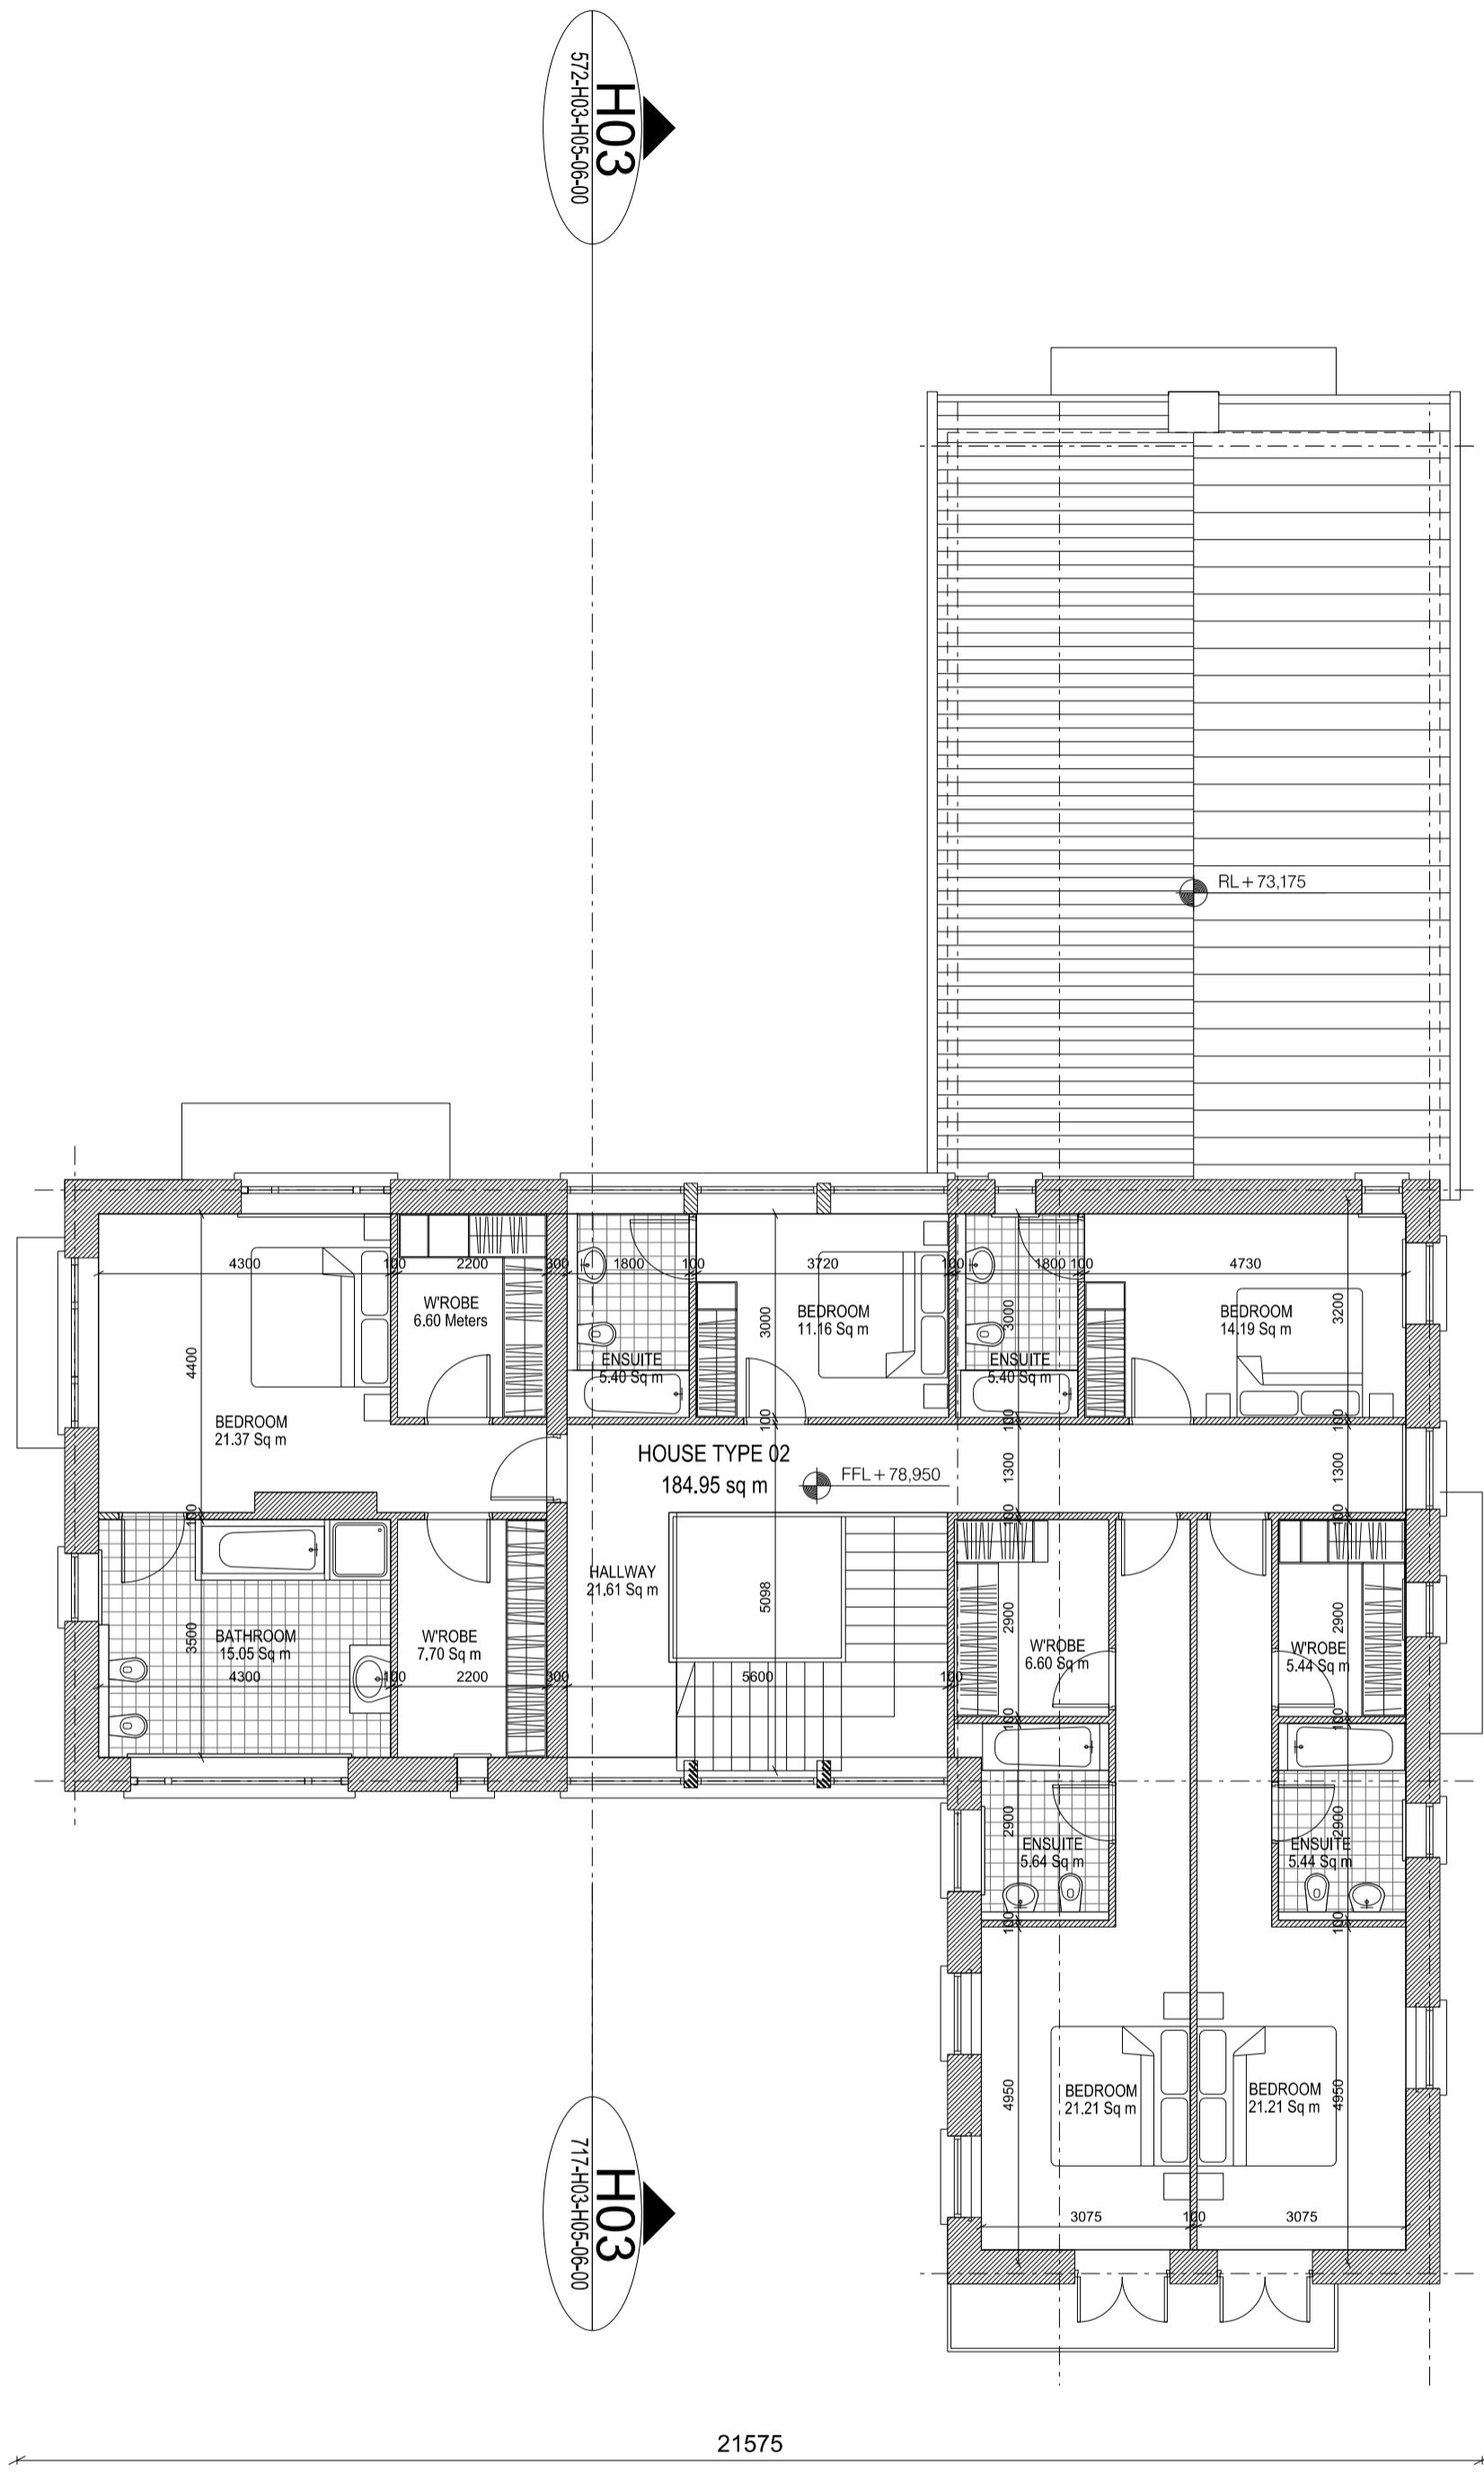

2 FIRST FLOOR PLAN  
1:100

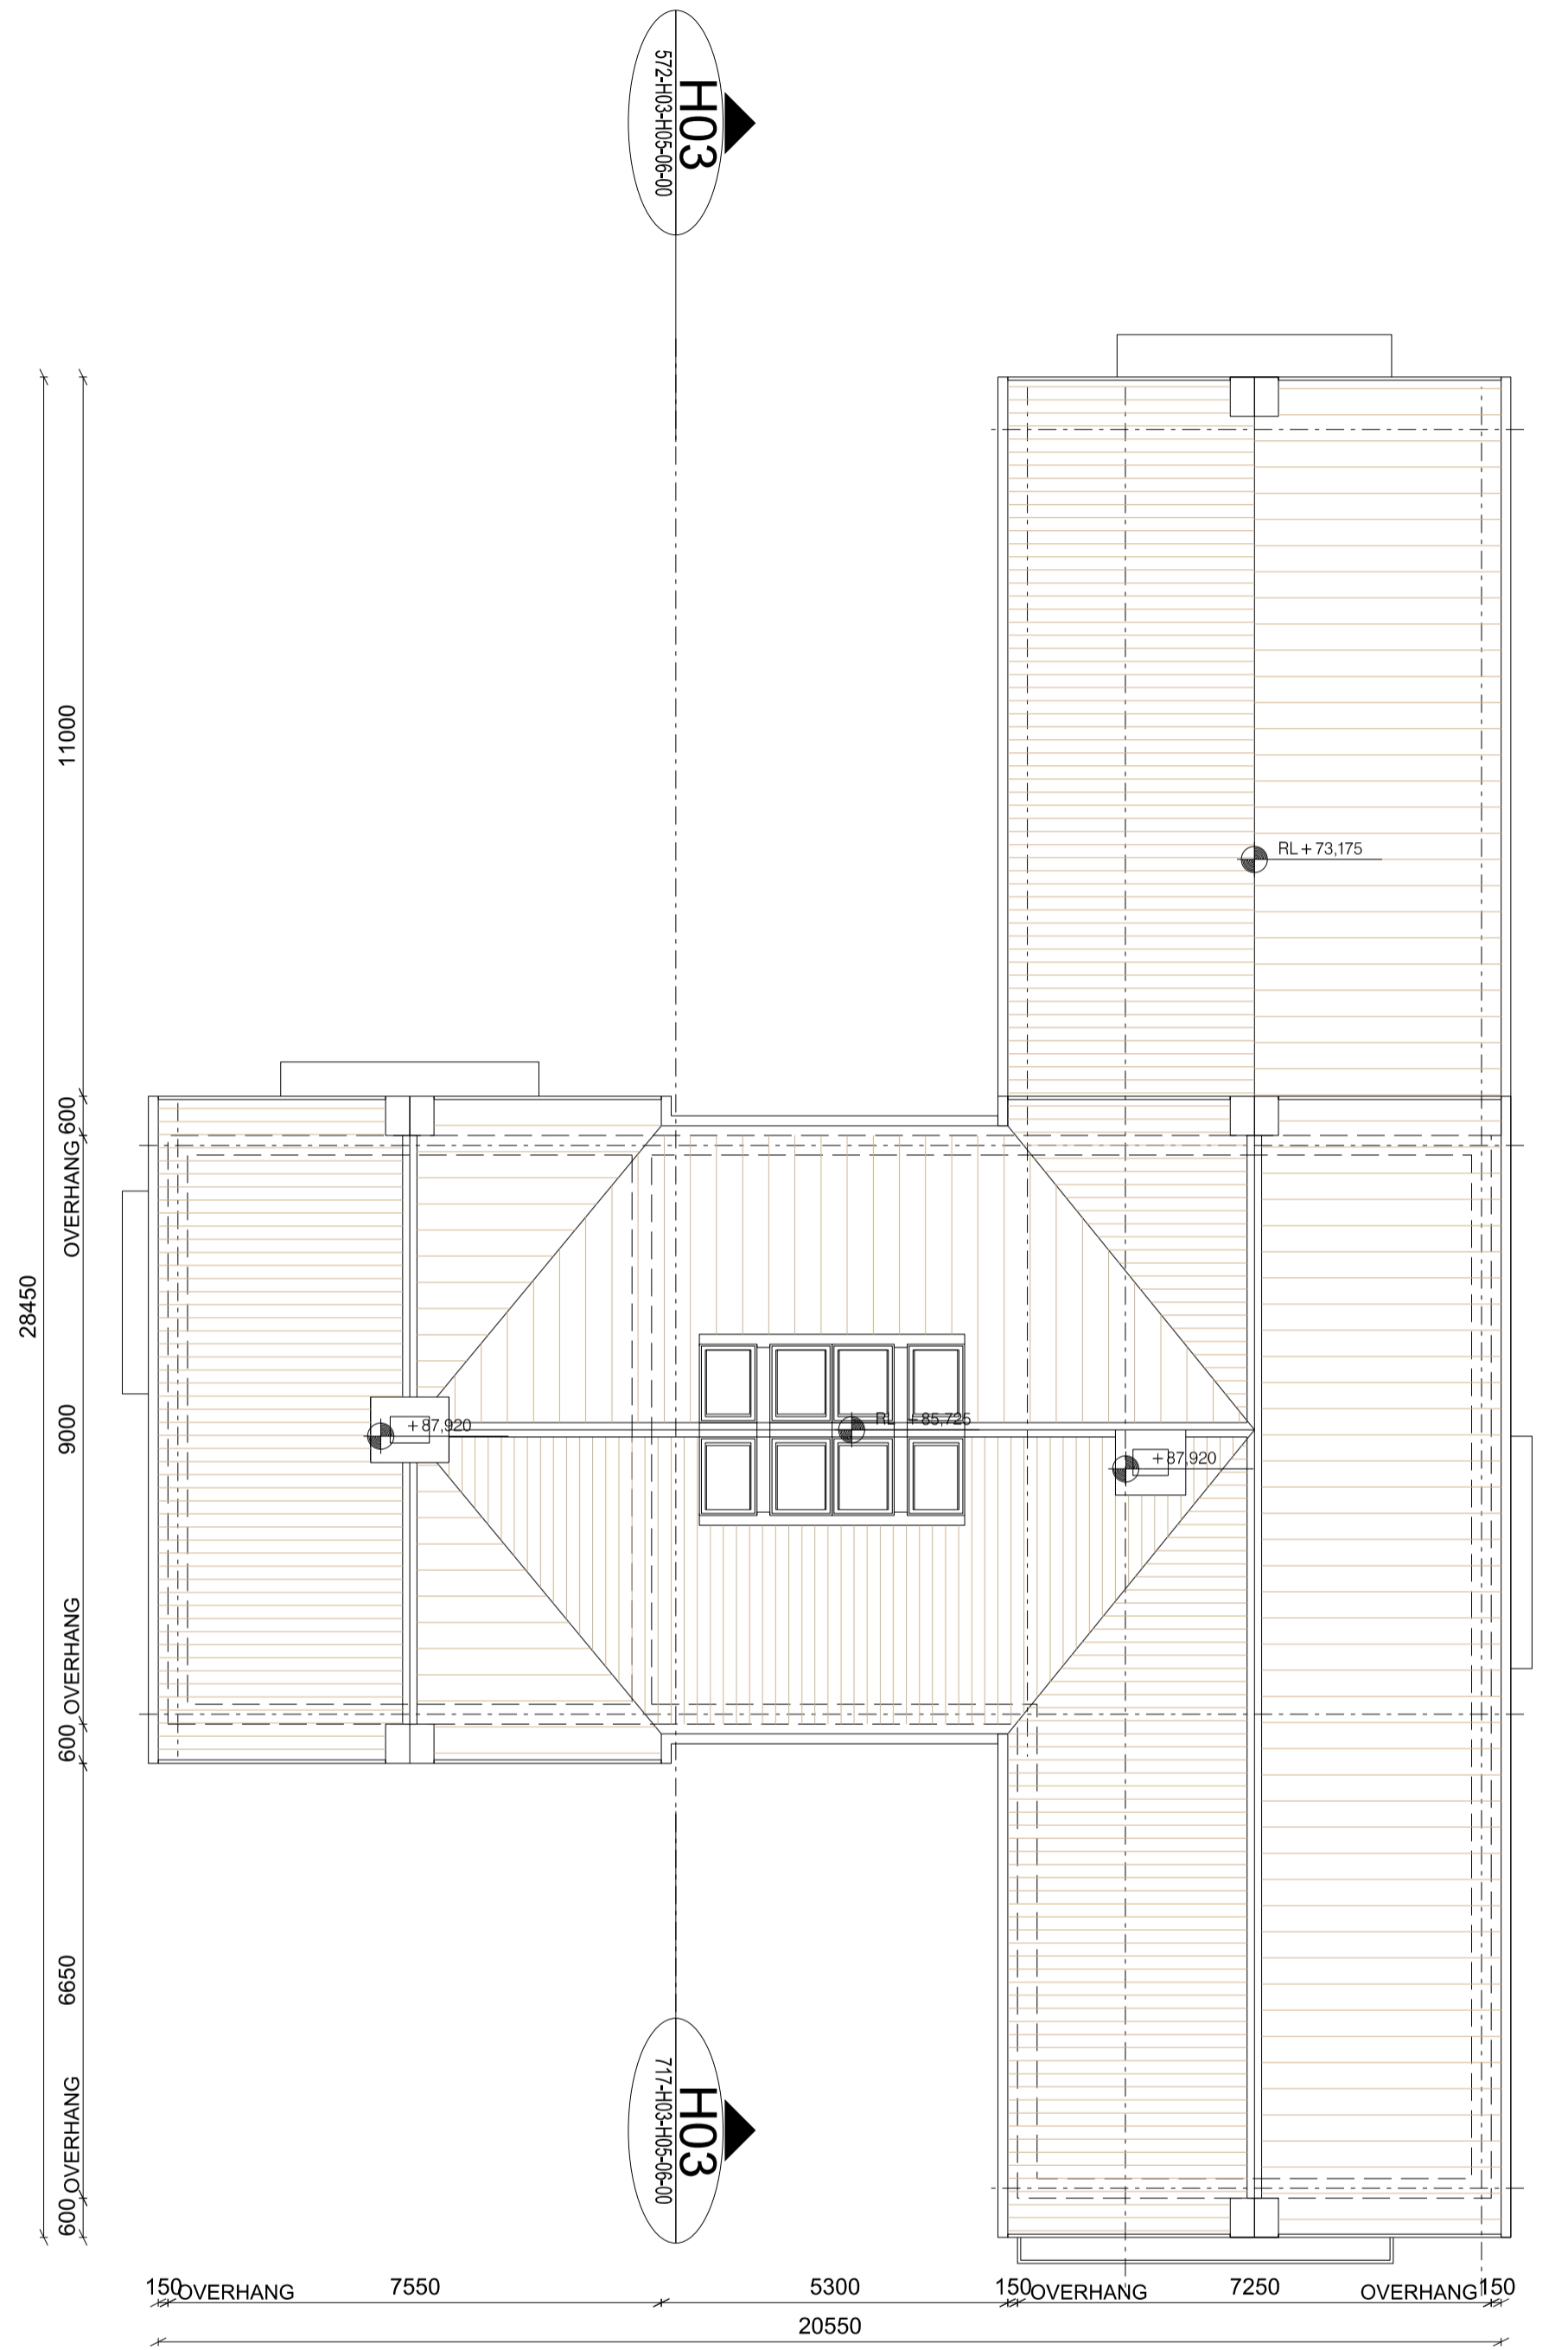


3 ROOF PLAN  
1:100

**PLANNING APPLICATION**

Rev	Date	Description	DRN	CHK	Rev	Date	Description	DRN	CHK	LEGEND
P01	18/06/2015	ISSUED FOR PLANNING APPLICATION								

NOTES: Do not scale | Use figured dimensions only | Notify the architects of any discrepancies on the drawing prior to work proceeding | This drawing is copyright of McCauley Daye O'Connell Architects Ltd.  
1.0 mm / mm

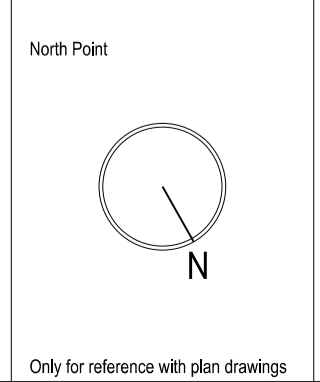

Client: CHARTON HOMES LTD  
 Project: SHANKILL HOUSE  
 Title: HOUSE TYPE 03 GROUND AND FIRST FLOOR PLANS SITE 9  
 Drawing Number: 717-H03-02-00  
 Scale @ ISO A1: 1:100  
 Revision: P01  
 Project Number: 717

**MC CAULEY DAYE O'CONNELL**  
 ARCHITECTS  
 11 Merrion Square, Dublin 2, Ireland  
 Telephone: + 353 (0)1 400 4171  
 Facsimile: + 353 (0)1 400 4173  
 info@mdo.ie | www.mdo.ie

Only for reference with plan drawings  
 17/06/2015 18:52:31  
 L:\717 Shankill House\sheet\10 houses application\717-H03-02-00.dgn