


GROUND FLOOR PLAN
SCALE 1:100

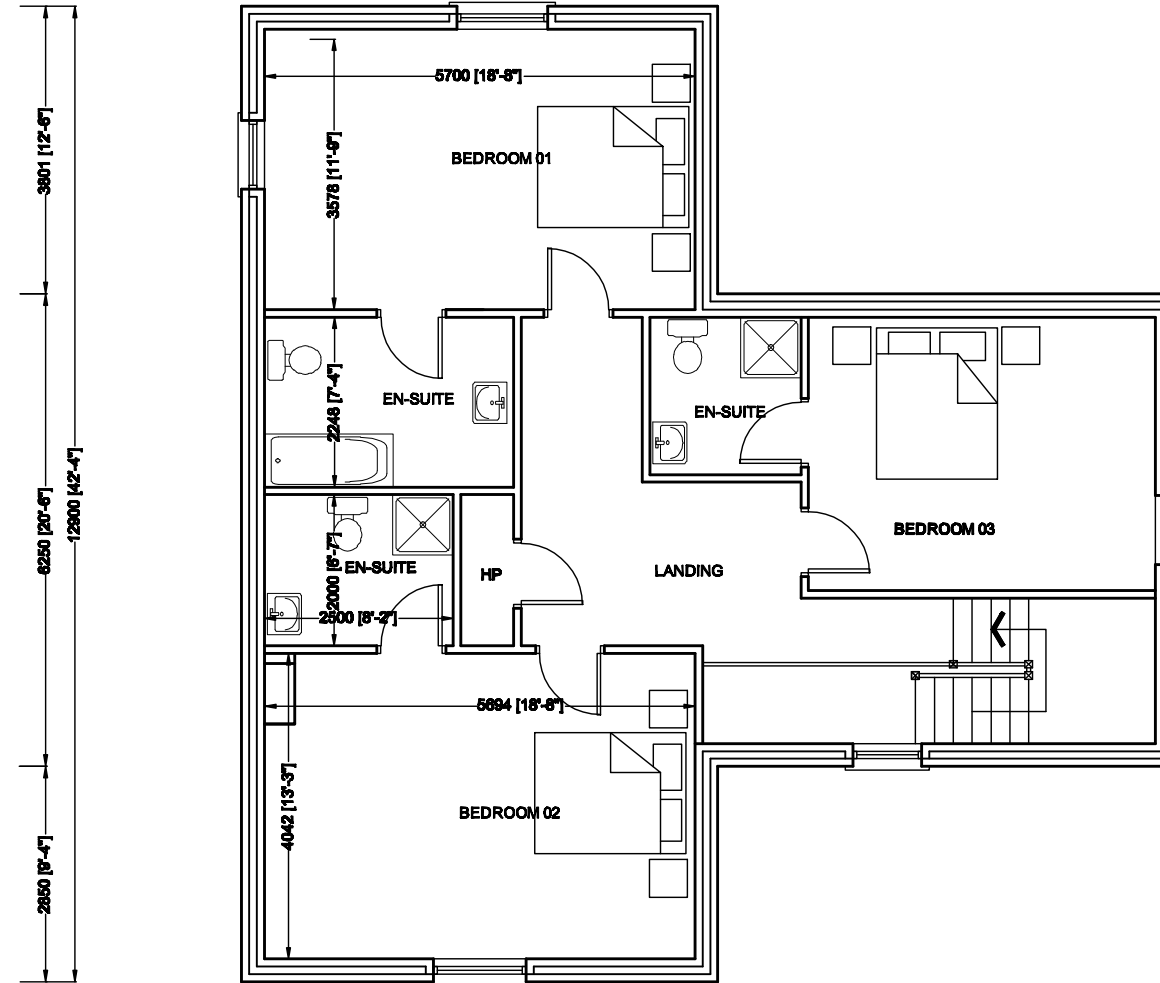

FIRST FLOOR PLAN
SCALE 1:100

A	17.09.07	ISSUED FOR PLANNING	DQ			
Rev.	Date	Description	Drn. By	Chkd.	Appd.	Client
Not For Construction Unless Stamped Accordingly			Do Not Scale - If In Doubt Ask			A1
DENIS QUINN & ASSOCIATES		ARCHITECTURAL DESIGN & PLANNING CONSULTANTS	DQA			
Scarteen Street, Newmarket, Co. Cork, Ireland.		Tel/Fax: 02922839 Mobile: 0878275511 email: denisquinn@eircom.net				
CLIENT						
MICHAEL KAVANAGH						
JOB						
Proposed Development at Mullenaglemig, Dingle, Co. Kerry.						
Drg. Title						
House - Plans						
Job Nr.	Drg. Nr.	Scale	Date			
07-023	0723-010-A	As Shown	Sept. '07			