




NORTH-EAST ELEVATION
SCALE 1:100

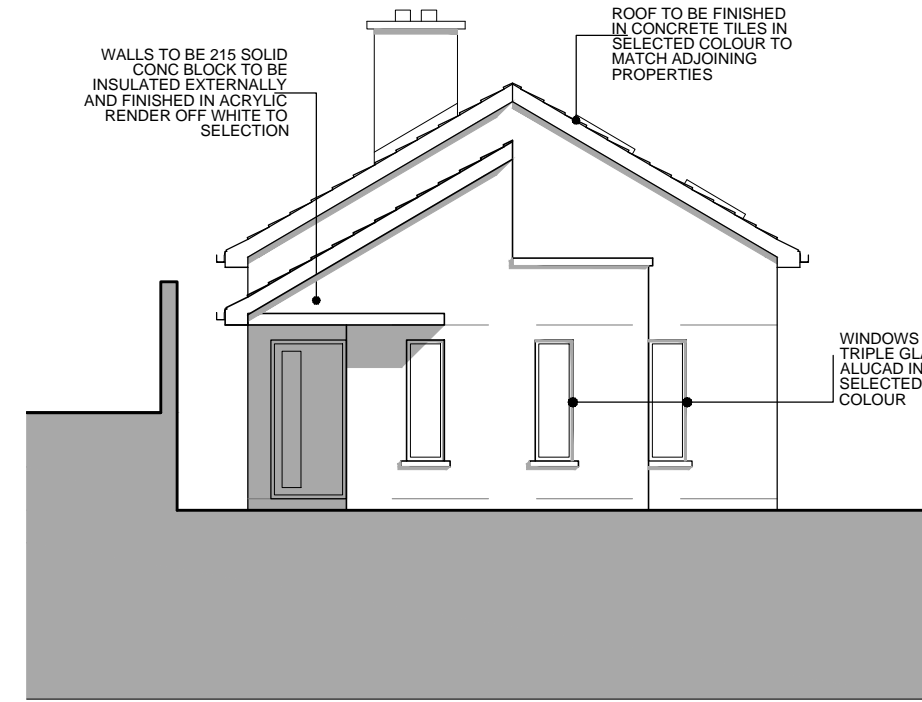


NORTH-WEST ELEVATION
SCALE 1:100

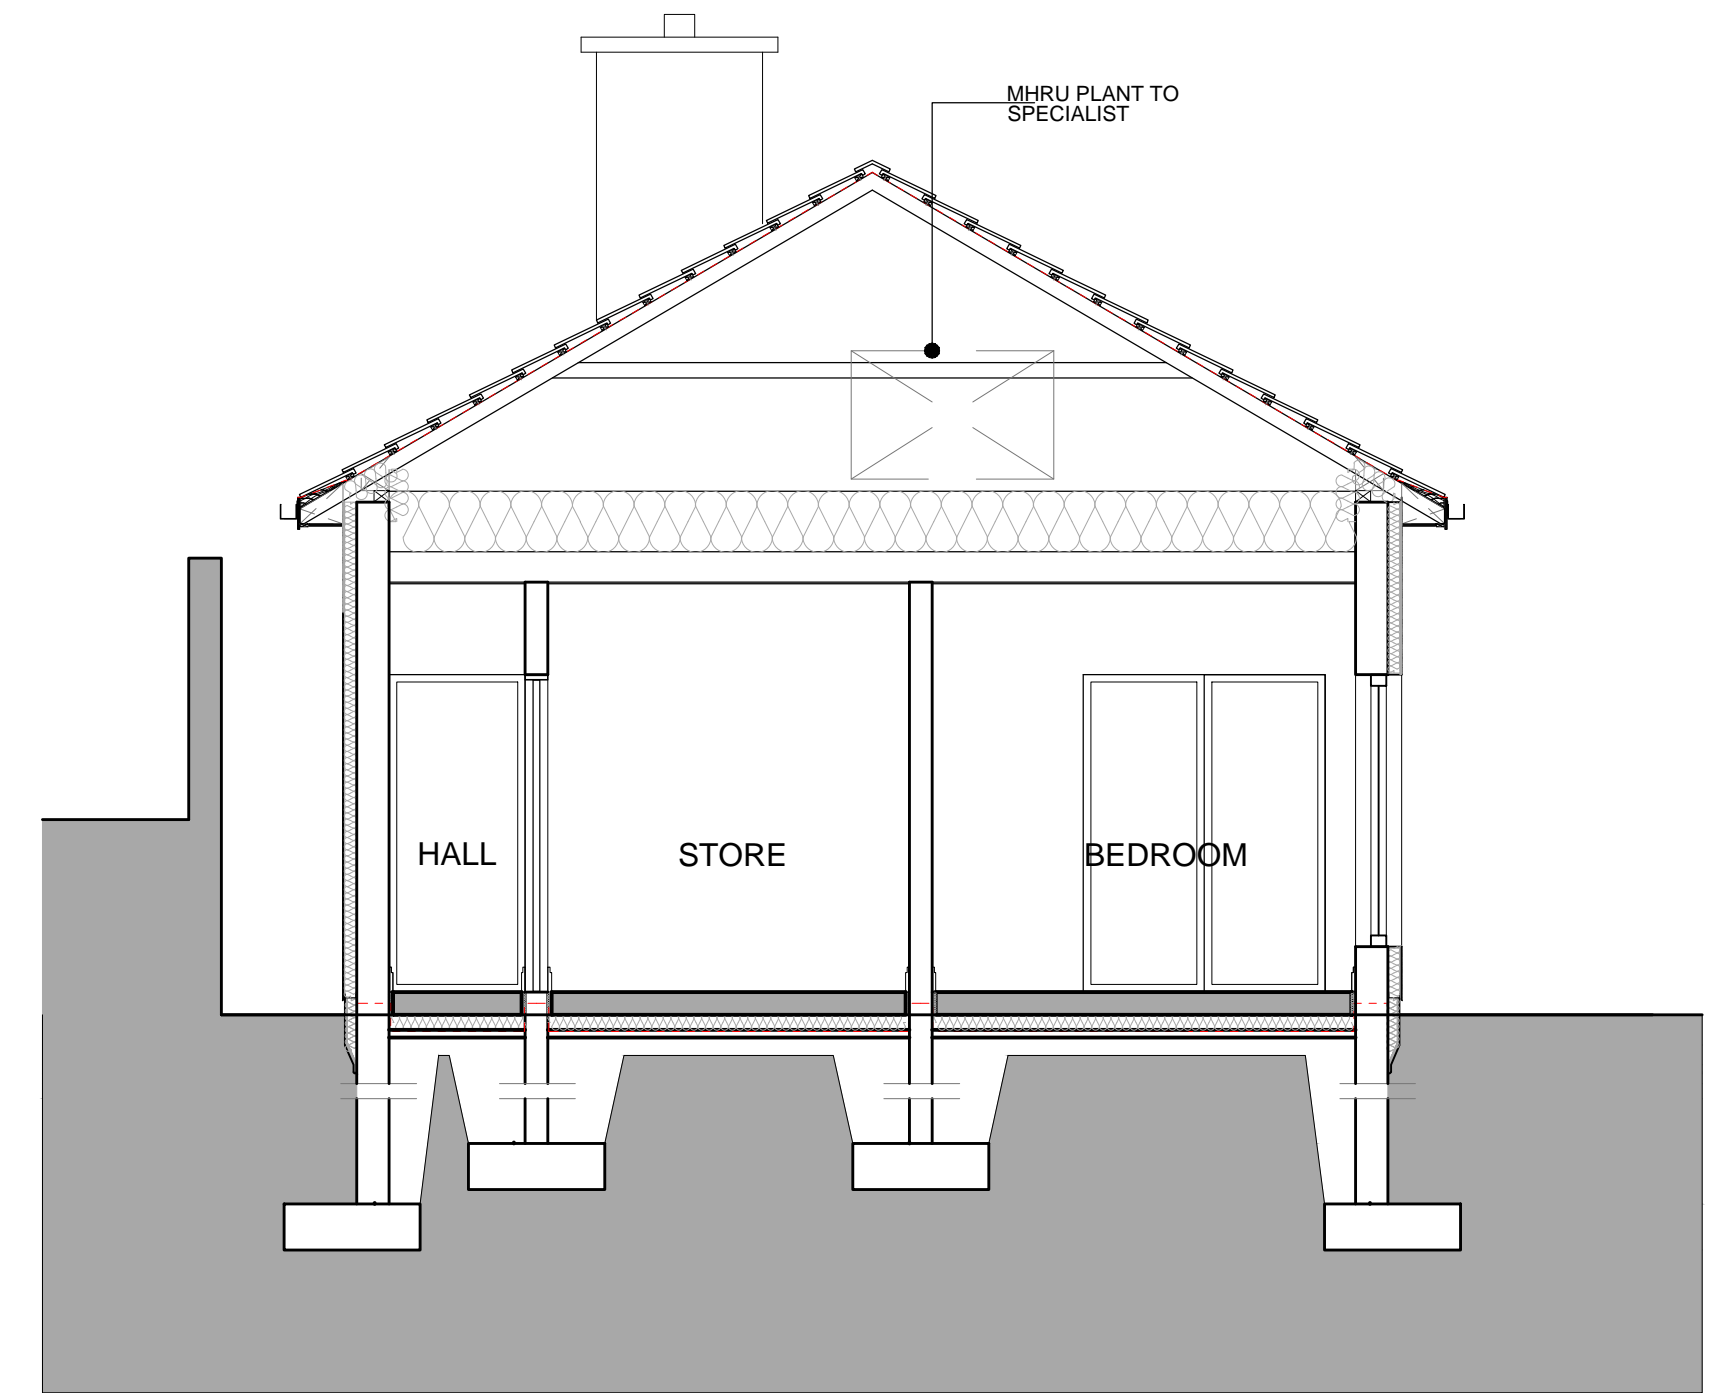


SECTION
SCALE 1:50

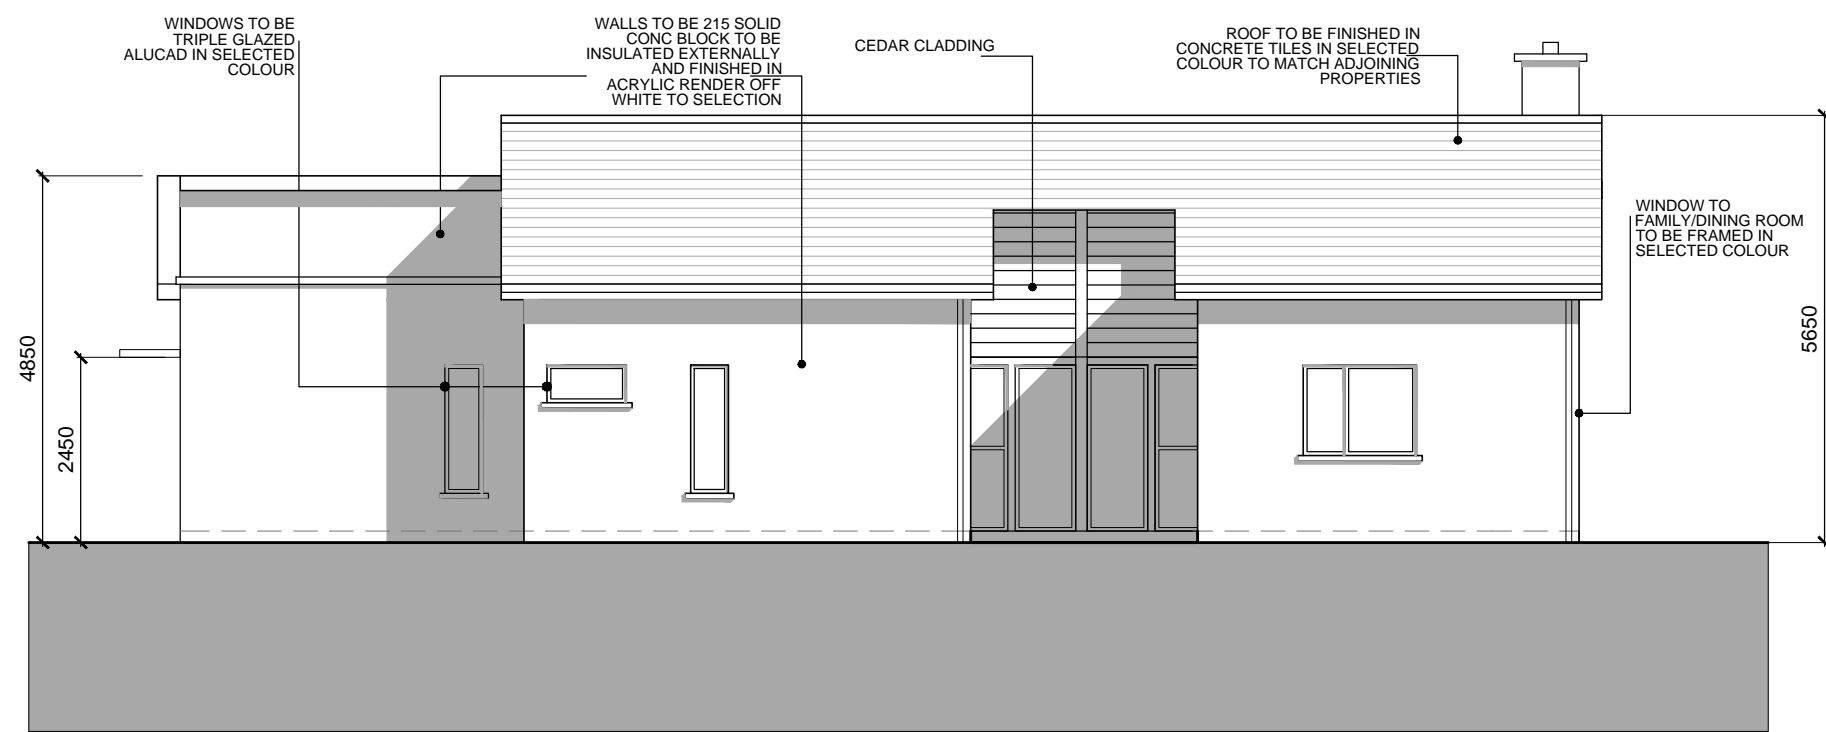


SOUTH-WEST ELEVATION
SCALE 1:100

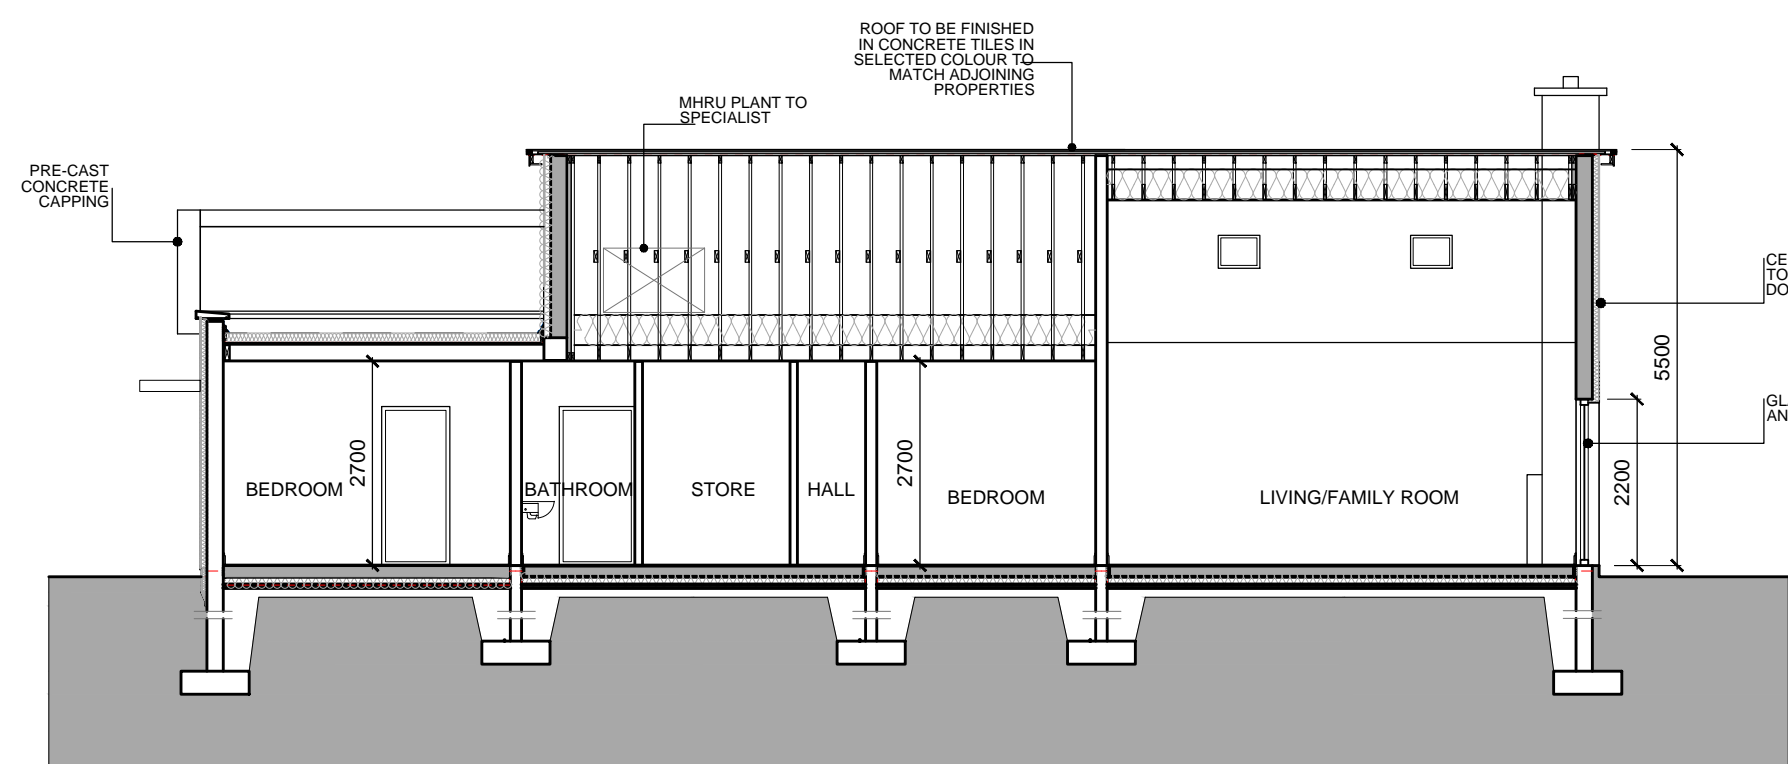


SECTION A-A
SCALE 1:100

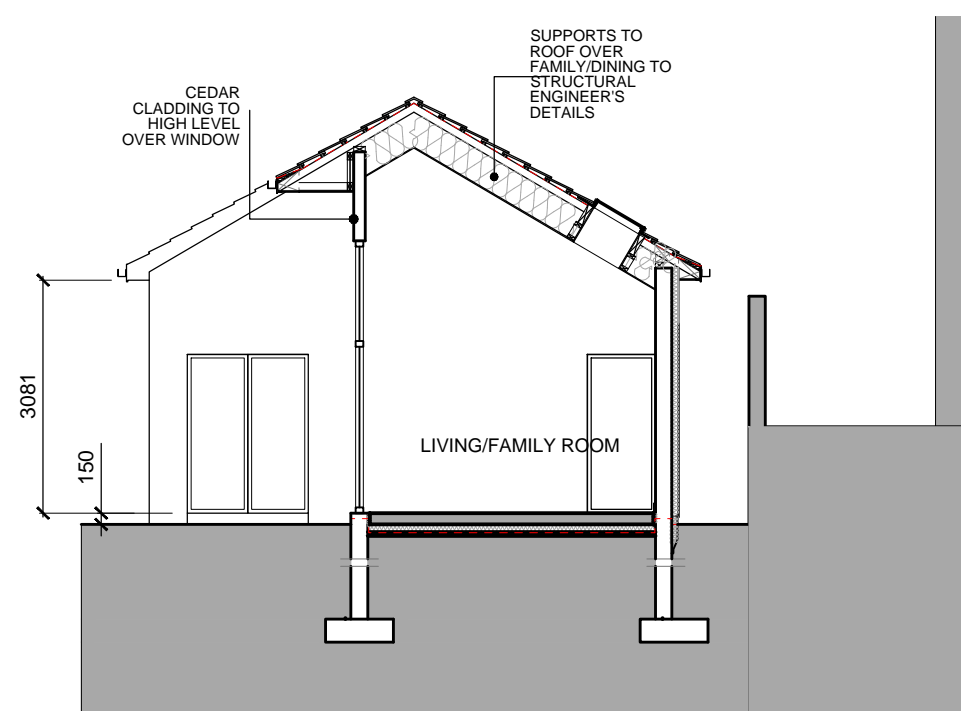

SECTION B-B
SCALE 1:100

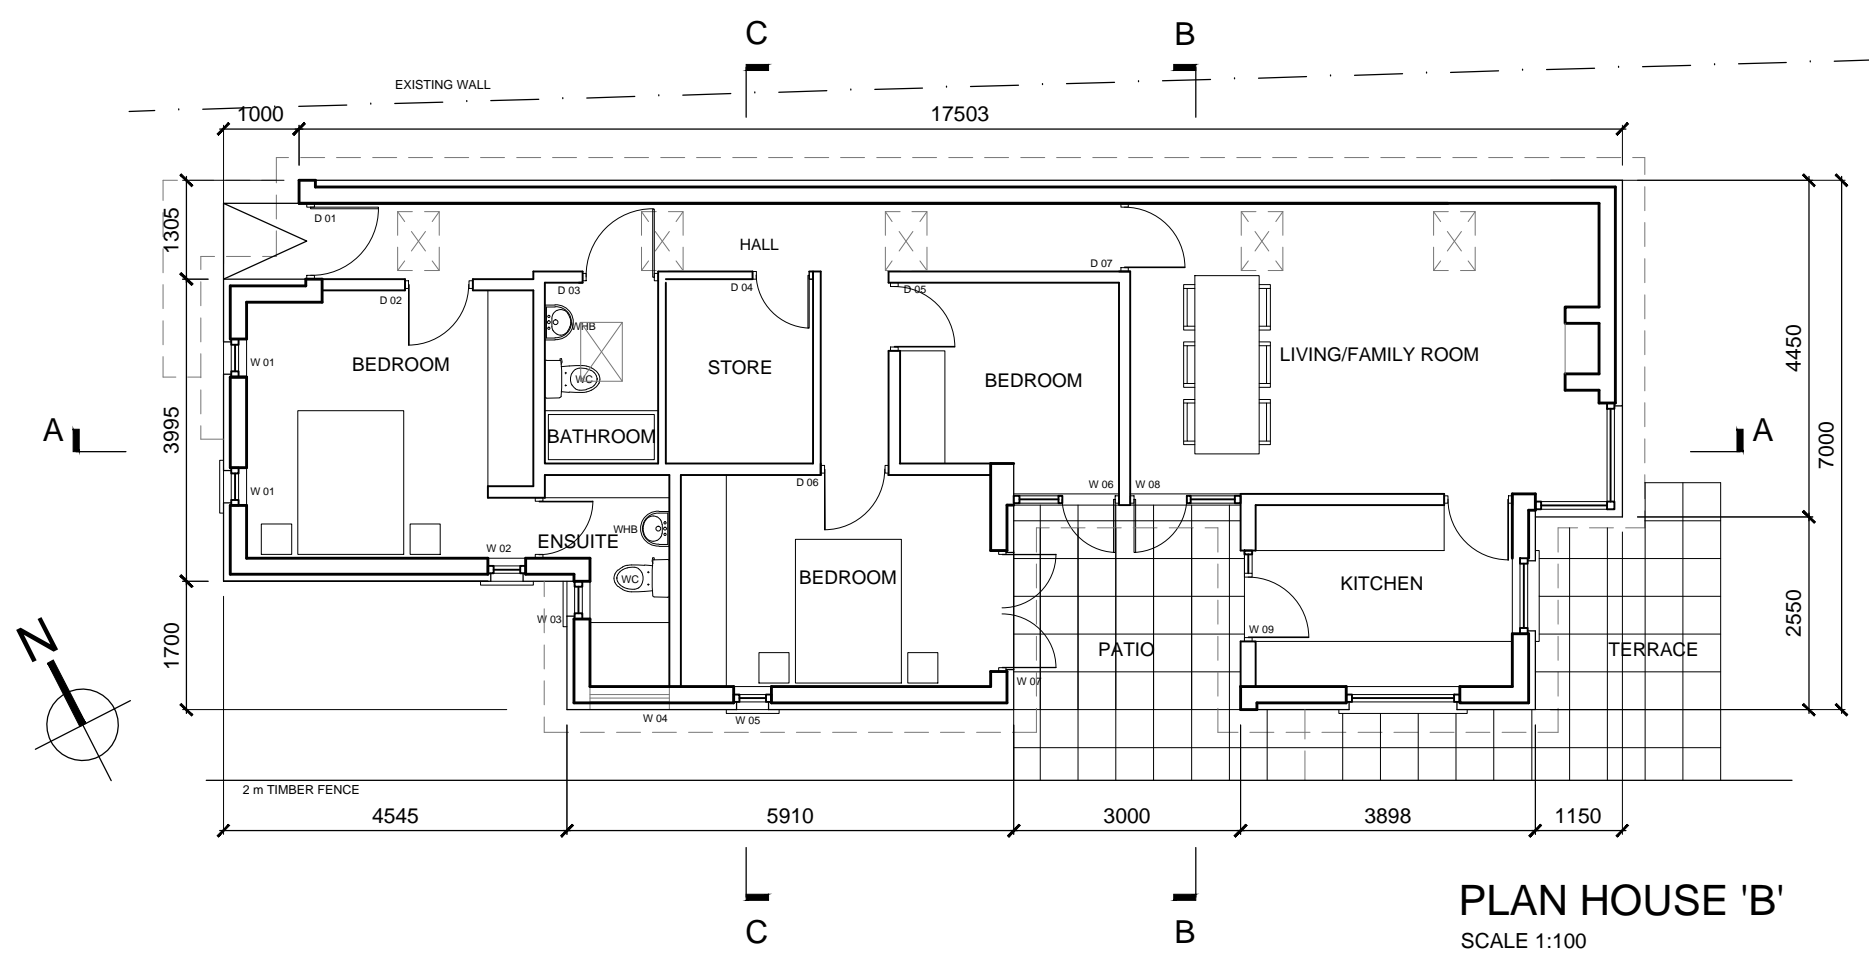

PLAN HOUSE 'B'
SCALE 1:100

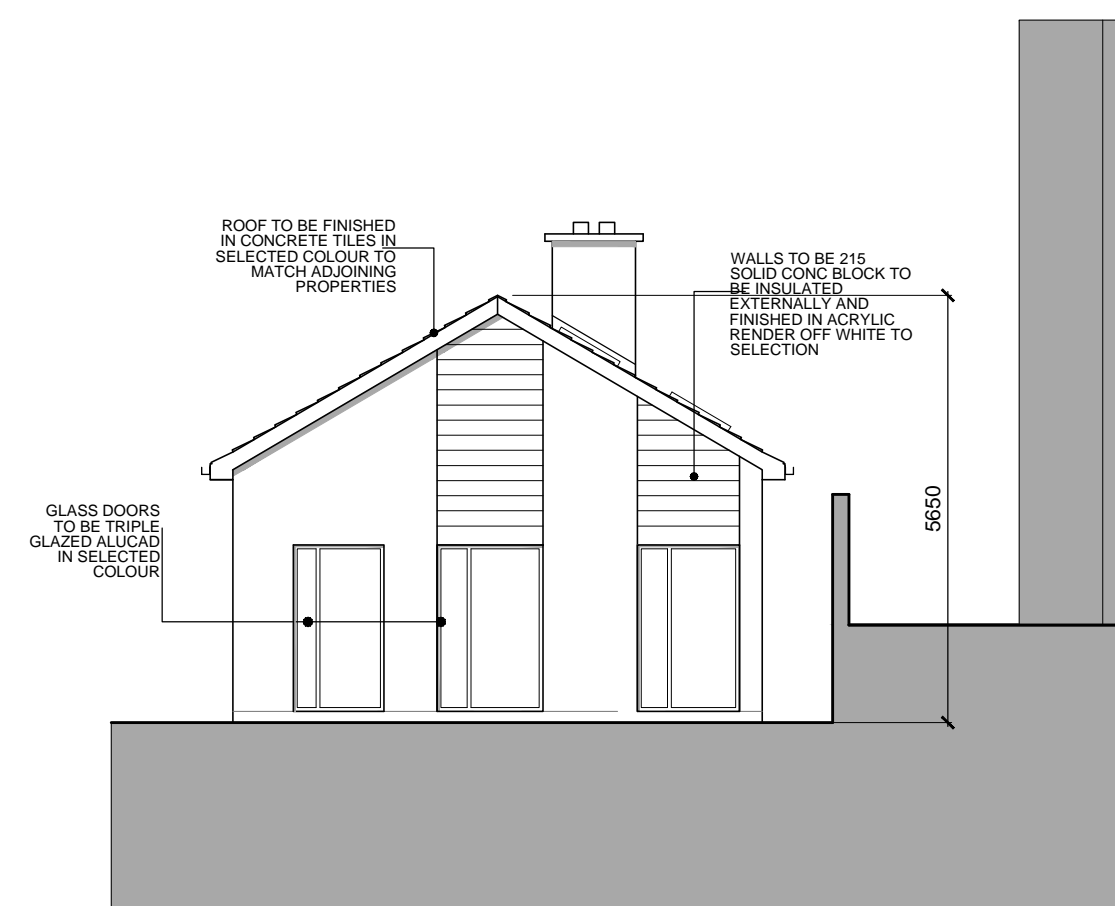

SOUTH-EAST ELEVATION
SCALE 1:100

DRAWN BY:
MICHAEL B. WESTON
03 VICTORIA STREET
DUBLIN 08

REVISION	DESCRIPTION	DATE
----------	-------------	------

FOR PLANNING ONLY
TO BE USED FOR PLANNING PURPOSES ONLY

Patrick Power
Design Associates
18 Adelaide Road
Dublin 2
Tel: (01) 478 2139
e-mail: info@patrickpower.ie
ARCHITECTS • INTERIOR DESIGNERS • PROJECT MANAGERS

PROJECT: PROPOSED HOUSING DEVELOPMENT
05 & 06 MCKEE PARK/BLACKHORSE AVE.
DUBLIN 7
FOR MR. B. KELLY
TITLE: HOUSE 'B' PLANS, SECTIONS,
ELEVATIONS
DATE: JANUARY 2018
SCALE: AS SHOWN
No. 17.01.PL13