

Floor Area: 148.3 m.sq  
1,596.3 ft.sq




8 garage  
1:1



9 site  
1:1


1 0-Ground Floor  
1:25

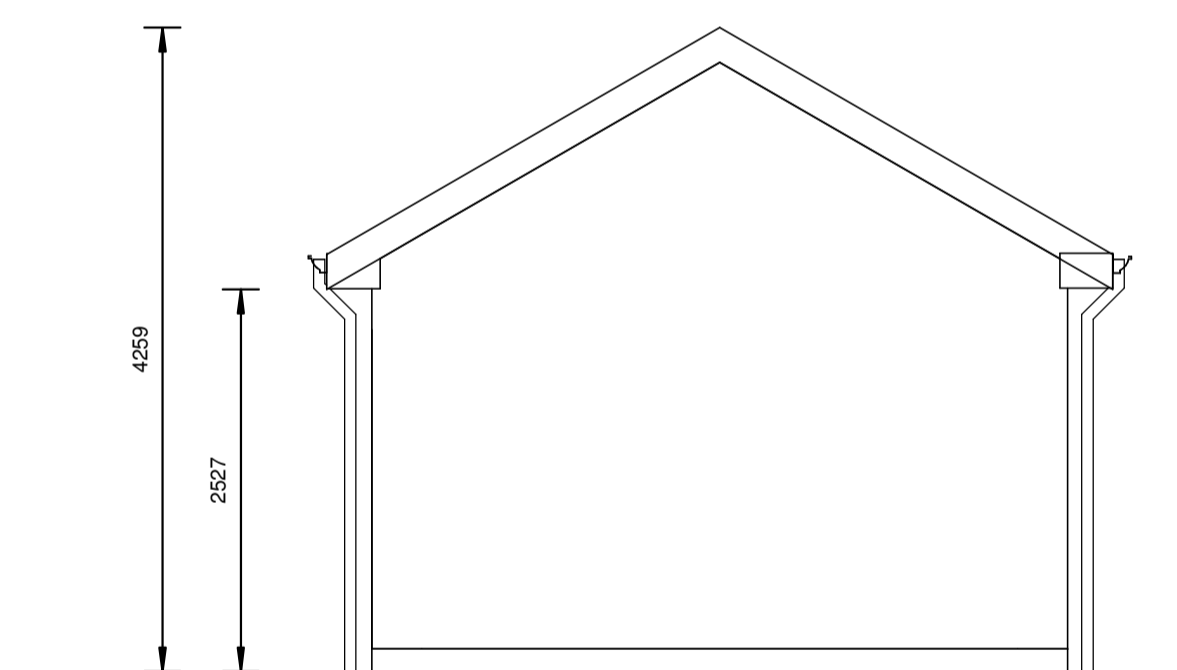


6 Side Elevation  
1:50




3 Rear Elevation  
1:50

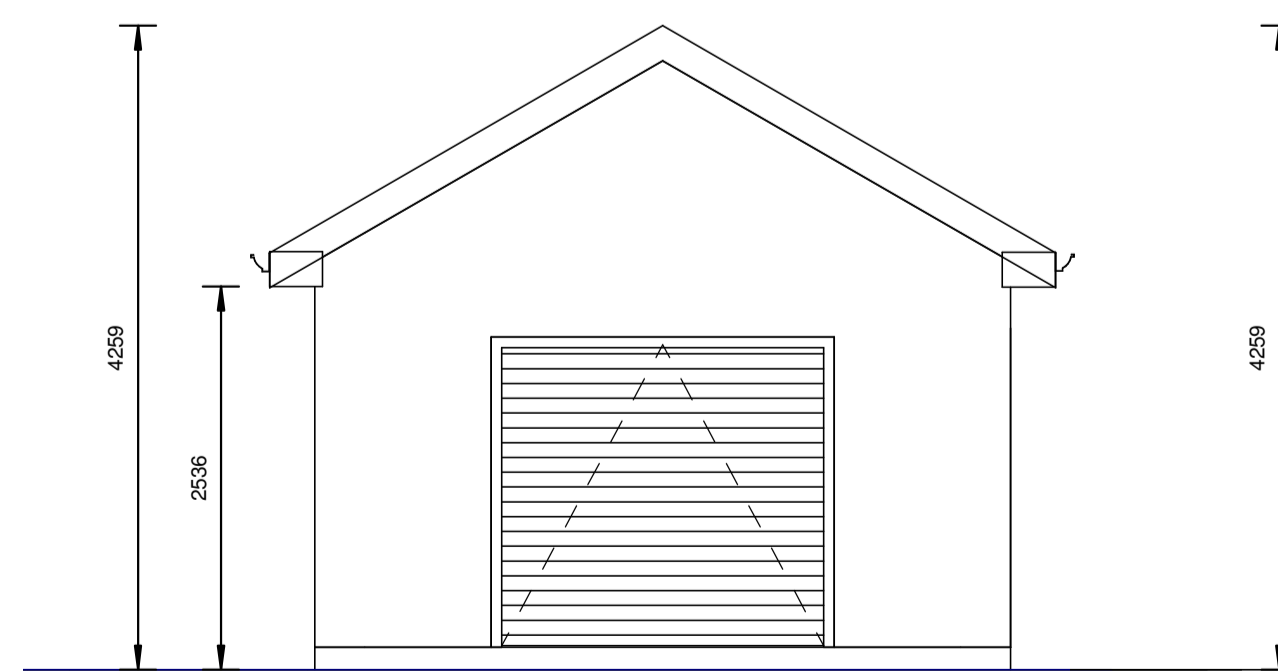

5 Side Elevation.  
1:50

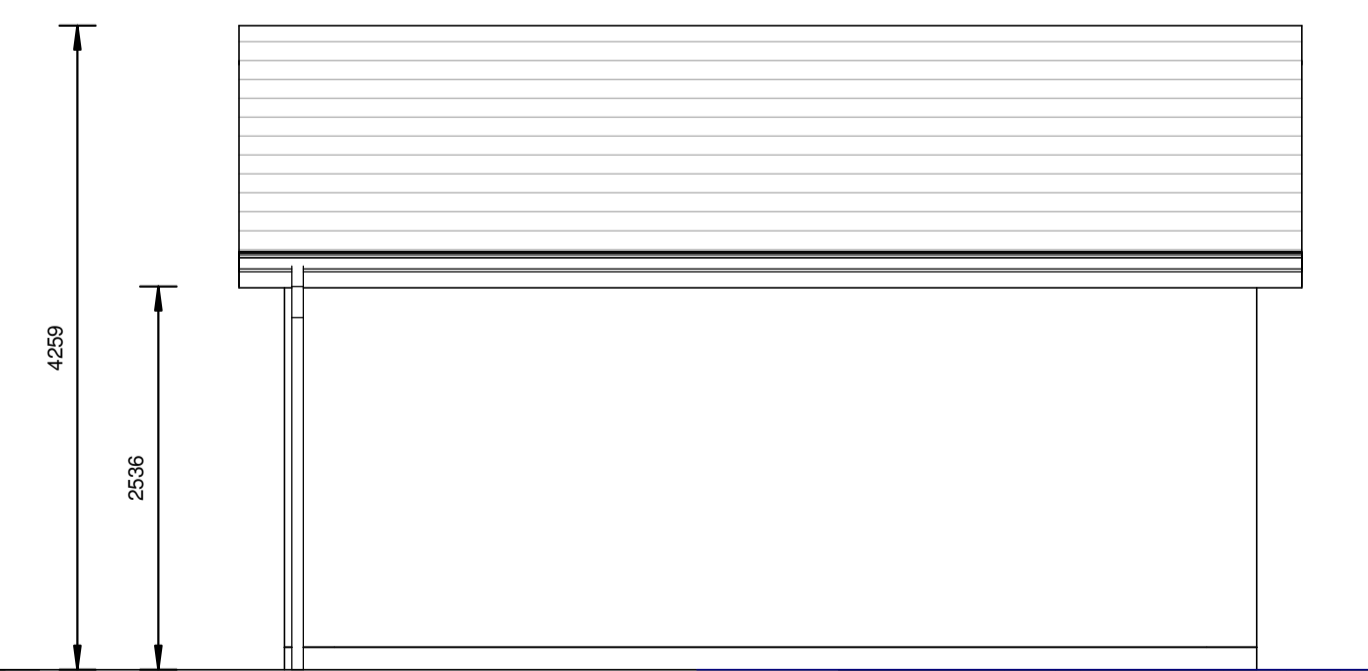

2 Front Elevation  
1:50

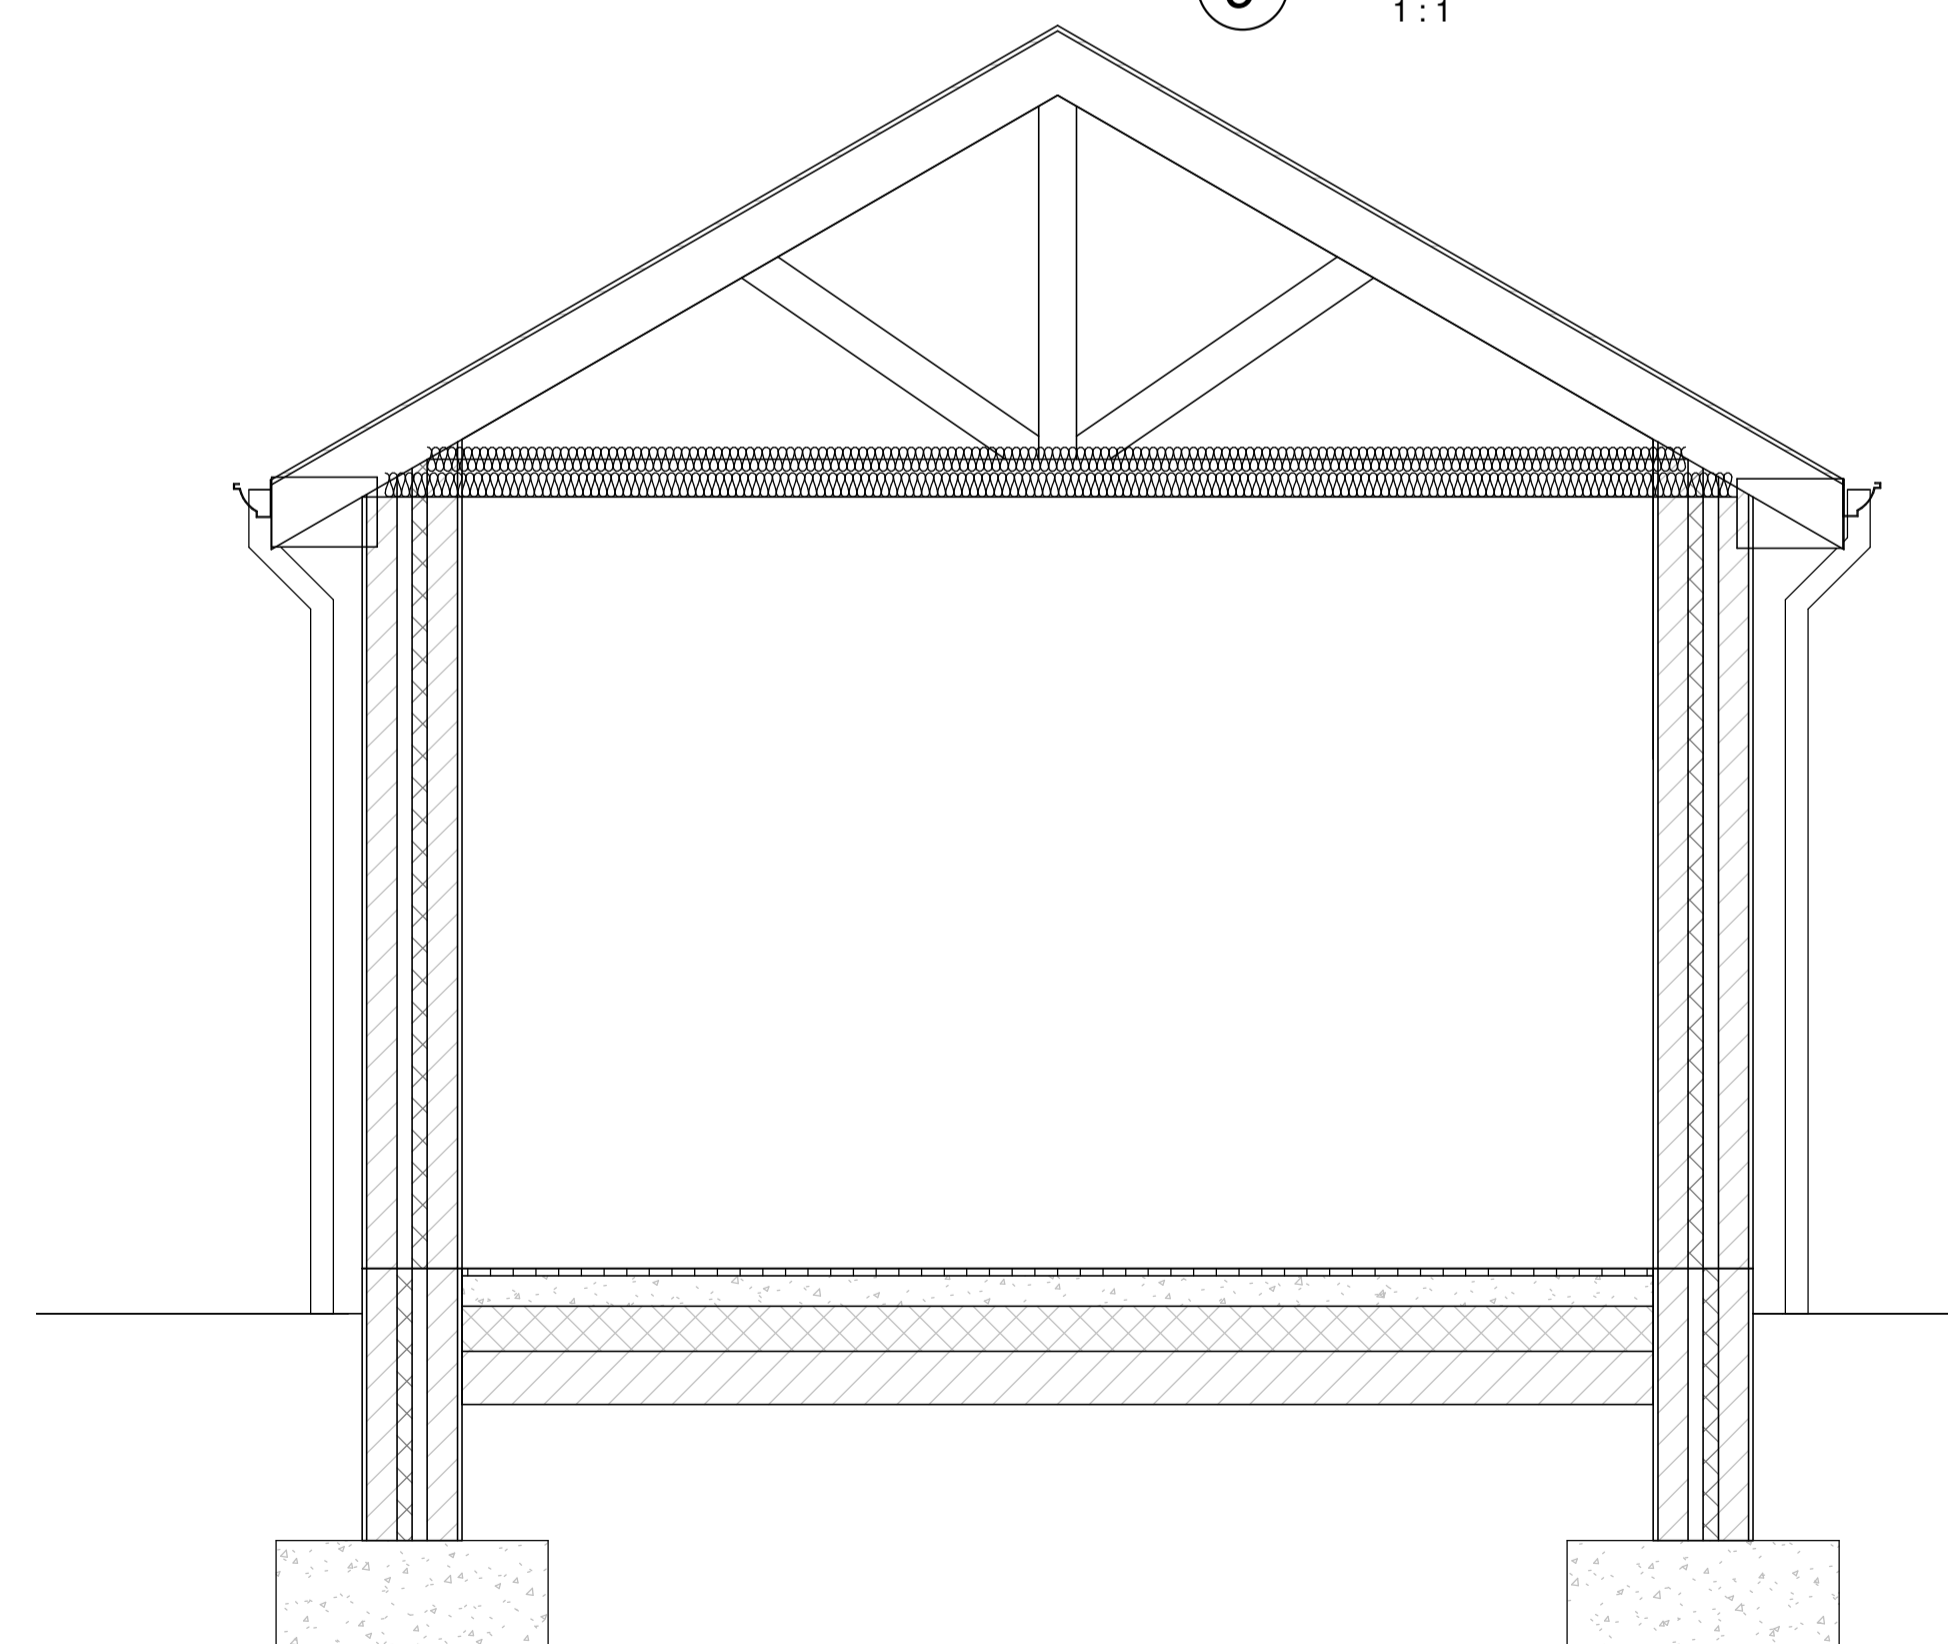

7 Section 2  
1:25

No.	Description	Date

		Clonshanny, Clara, Co. Offaly. Tel: 057-93-36903 / 52825 email: info@abbd.ie	
CLIENT	LORRAINE GOWING	DATE	01/07/2014 12:56:33
JOB TITLE	PROPOSED DWELLING HOUSE AT FINDER, GEASHILL, Co. OFFALY	SCALE	As indicated
STATUS	DRAFT	CHECKED	Checker
DRAWN	Author	APPROVED	Approver
DRAWING NO.	PA-0100	DRAWING TITLE	Floor Plans
Copyright ABBD 2013. THIS DRAWING AND ANY DESIGN HEREIN IS COPYRIGHT OF ABBD AND MUST NOT BE REPRODUCED IN PART OR WHOLE WITHOUT PRIOR WRITTEN CONSENT. IMPORTANT NOTICE: FIGURED DIMENSIONS ONLY TO BE TAKEN FROM THIS DRAWING. ALL DIMENSIONS SHOULD BE CHECKED ON SITE PRIOR TO SETTING OUT. ABBD SHOULD BE INFORMED IMMEDIATELY OF ANY DISCREPANCIES BEFORE WORK COMMENCES ON-SITE.		REVISION	