


Notes:
All dimensions are in mm.

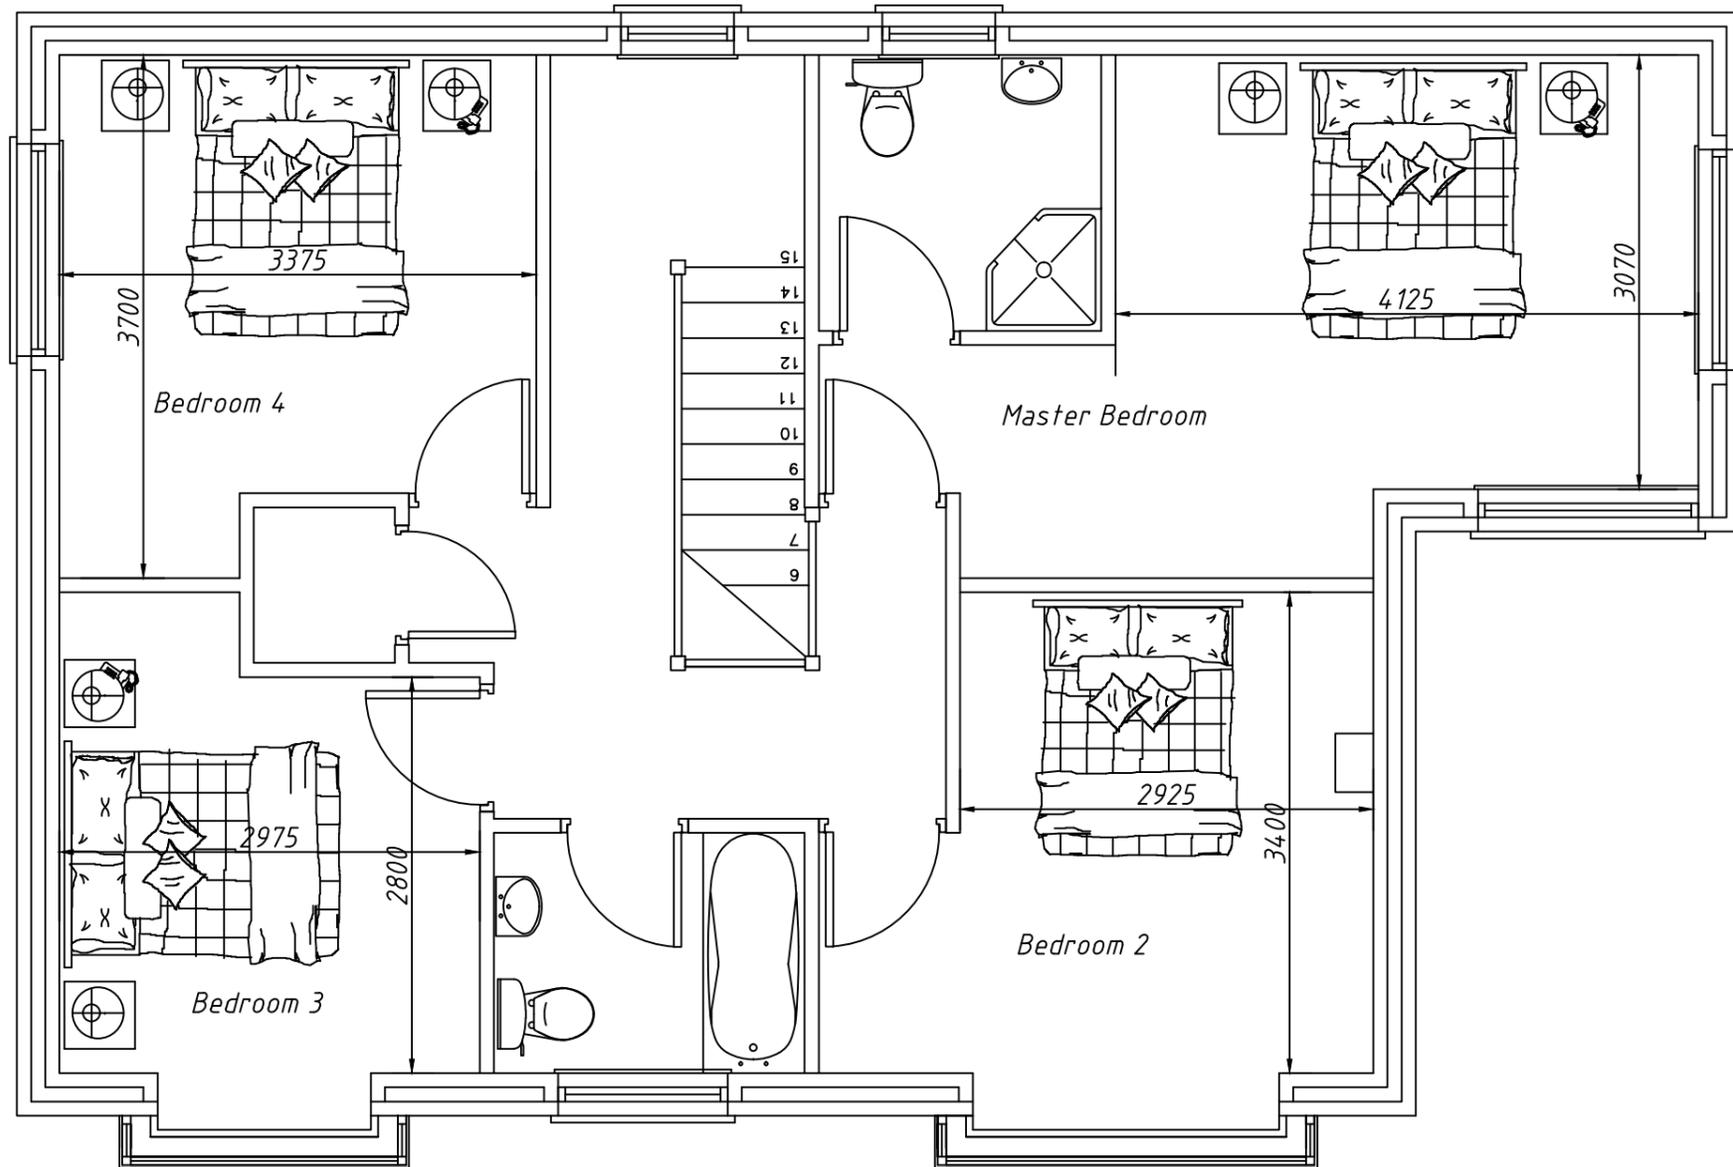

First Floor Plan
75.61 sqm
814 sq ft

REVISION	DATE	BY	DETAILS
A	04/18	KM	Issued for Comment

<p>THIS DRAWING IS COPYRIGHT Dimensions are in mm except where indicated. Figured dimensions take precedence over scaled measurements. All dimensions to be checked on site prior to fabrication or construction. All works to be in accordance with Current Building Regulations and Codes. (Sub)Contractors are responsible for ensuring compliance with Building Regulations within their trade. Where this drawing is open to public inspection pursuant to a statutory requirement, or is on a statutory register, copying is subject to the requirements of Section 74 of the Copyright and Related Rights Act, 2000</p>	<p>Drawn By KM</p>	<p>Approved By ---</p>	<p>DWG Date 20/04/18</p>	<p>Issued for Comment</p>	<p>Scale 1/50</p>	<p>Rev. A</p>
	<p>O'Shea Leader Consulting Engineers Ltd 6 Cleve Bus Pk, Monahan Rd, Cork Tel: +353 (0)21 4316929 Fax: +353 (0)21 4316931 e-mail: info@osl.ie</p>			<p>Project 16062 - K3 - 03</p>		<p>Dwg Type Number</p>
	<p>OSL</p>					