


**SOUTHEAST ELEVATION**

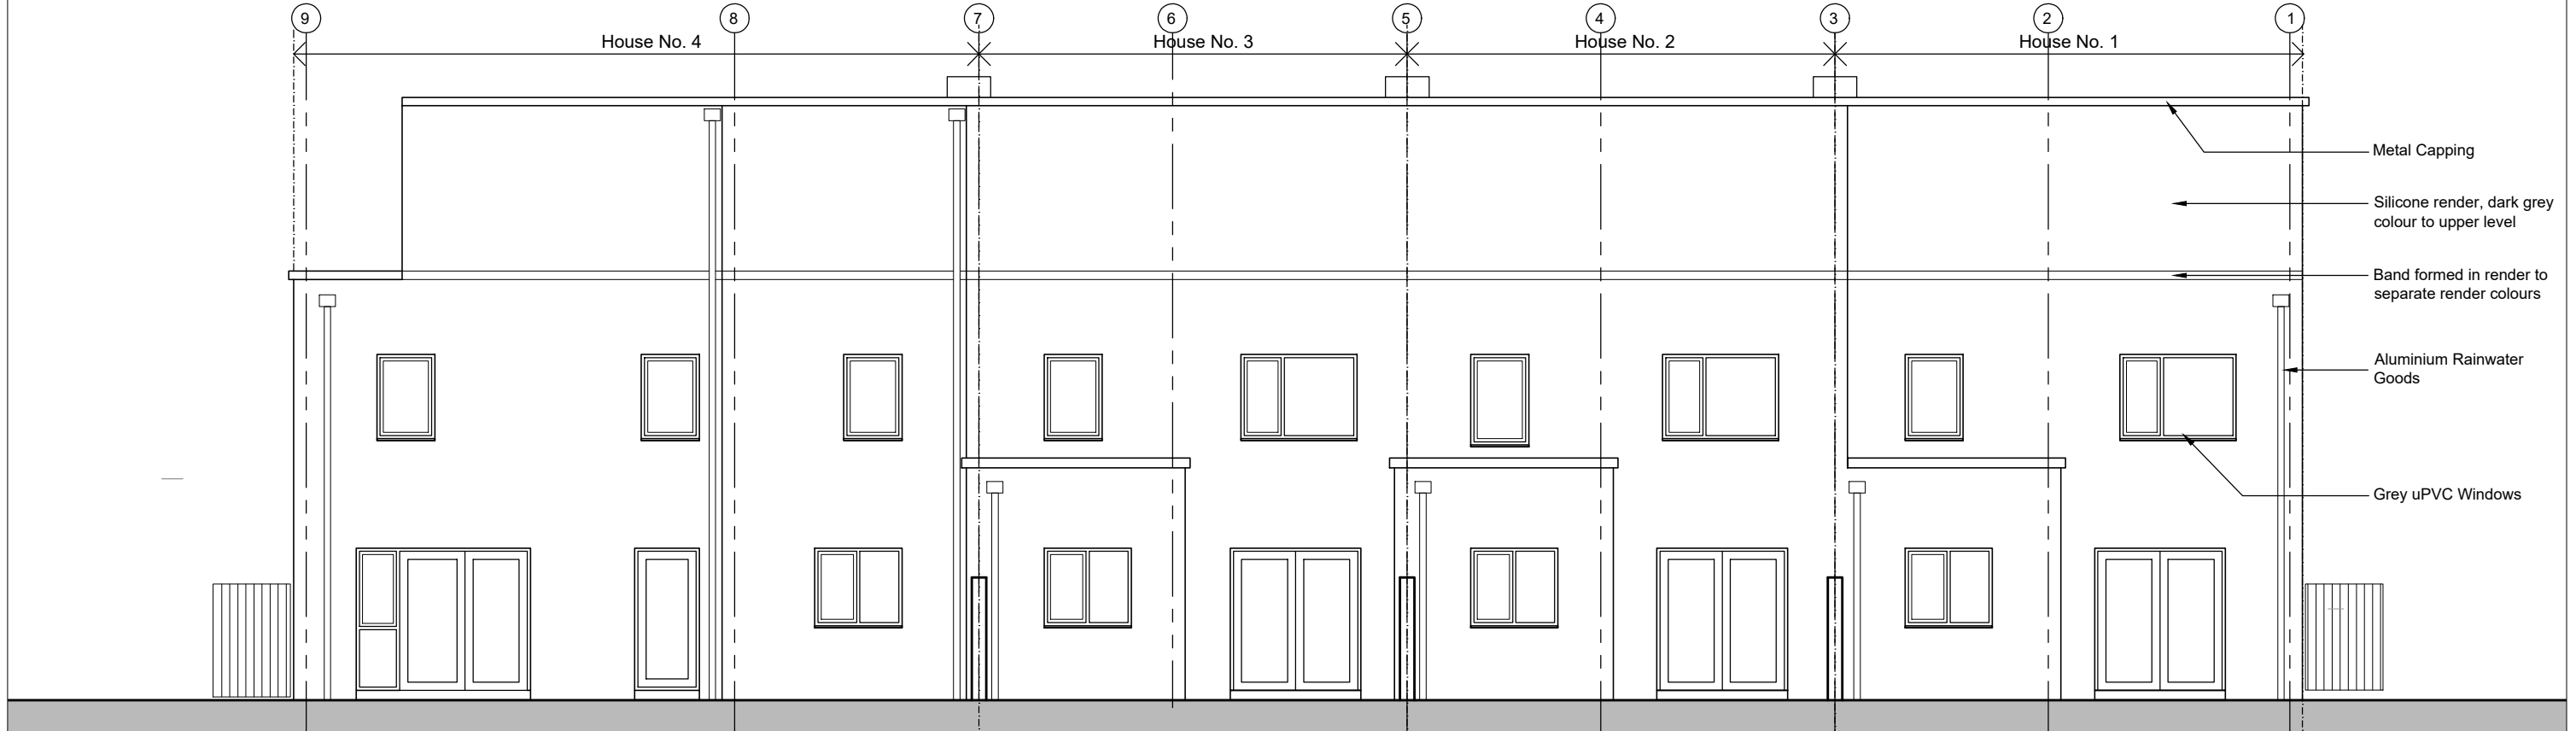

**NORTHWEST ELEVATION**

DO NOT SCALE FROM THIS DRAWING. WORK ONLY FROM FIGURED DIMENSIONS.				APPLICANT <b>Ursula Homes</b>				DRAWING	
ALL ERRORS AND OMISSIONS TO BE REPORTED TO THE ARCHITECT.				PROJECT New Dwellings		SCALE 1:100		<b>Southeast &amp; Northwest Elevations</b>	
THIS DRAWING TO BE READ IN CONJUNCTION WITH RELEVANT CONSULTANT'S DRAWINGS.				SITE Nutmeg Avenue, Rathfarnham, Dublin 14		SHEET A3			
STATUS KEY: SUR - SURVEY    SKE - SKETCH DESIGN    PLA - PLANNING APPLICATION				ASSIGNED CERTIFIER Doherty Finnegan Kelly Engineers				DRAWING NO.	
FSC - FIRE SAFETY CERT    TEN - TENDER    CON - CONSTRUCTION				Issued for compliance				<b>21005-CON-701</b>	
THIS DRAWING IS AN INDICATIVE LAYOUT - TO BE USED FOR INFORMATION ONLY - NOT FOR CONSTRUCTION				LK    BB    14/07/21    C1					
				ORIG/CHK    DATE    ISSUE					