


1. All boundaries, dimensions and levels are to be checked on site before construction and any discrepancies are to be reported to the Architect.
 2. Partial Service: Any discrepancies with site or other information is to be advised to the Architect and direction or approval is to be sought before the implementation of the detail.
 3. Block and site plans are reproduced under license from the Ordnance Survey.
 4. Do not scale this drawing.
 5. For the purpose of coordination, all relevant parties must check this information prior to implementation and report any discrepancies to the Architect.

Survey information provided by Murphy Surveys.

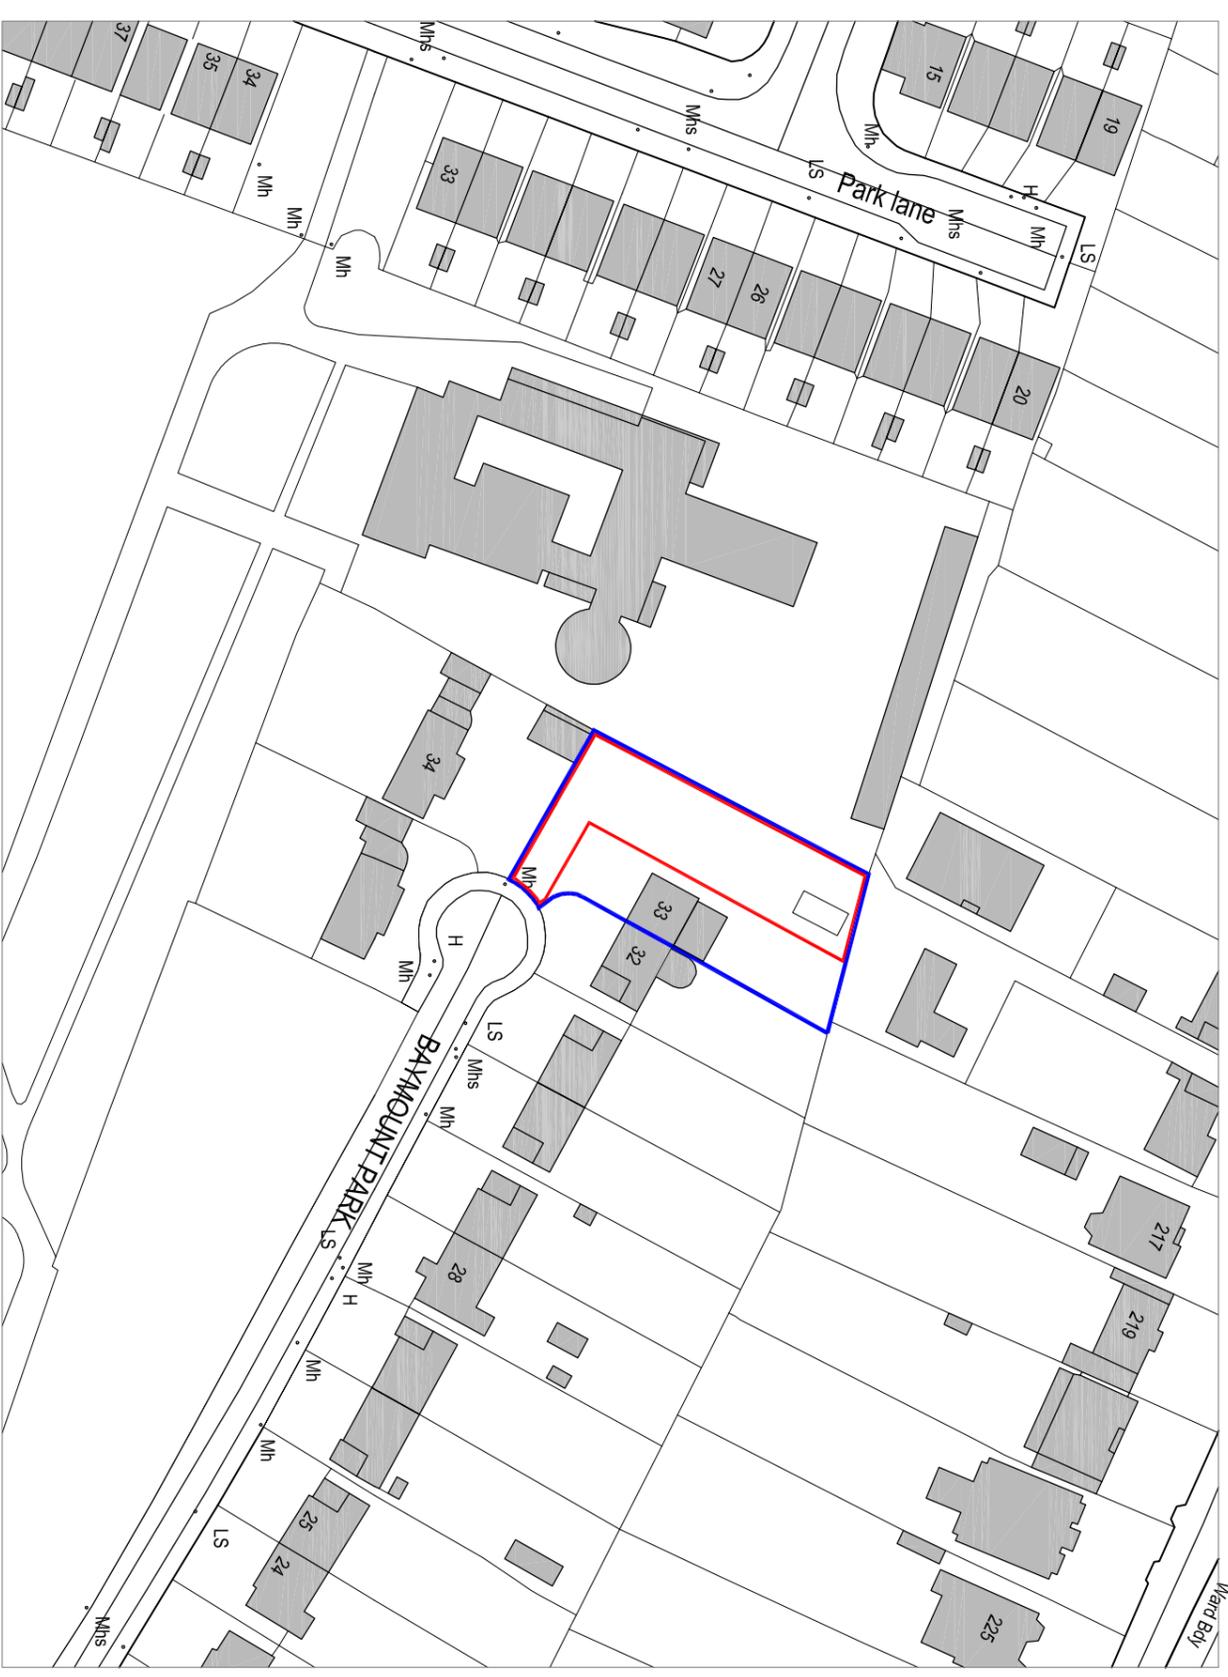

SITE LOCATION MAP
 SCALE 1:1000

Map Series:
 1:1000

3199-07
 REVISION DATE = 07-Jul-2014
 SURVEY DATE = 31-Dec-1971
 LEVELLED DATE = 31-Dec-1969

3199-12
 REVISION DATE = 07-Jul-2014
 SURVEY DATE = 31-Dec-1970
 LEVELLED DATE = 31-Dec-1969

Clip Extent:
 LXL.LLY = 721072.736773
 LRX.LRY = 721305.736773
 ULX.ULY = 721072.736945
 URY.URY = 721305.736945

Projection:
 ITM


ITM Centre Point Co-ordinate:
 X, Y = 721188.736859

Extraction Date:
 27-Nov-2015

Copyright:
 © Suirbhreacht Ordánais Éireann, 2015
 © Ordnance Survey Ireland, 2010

Copyright:
 © Suirbhreacht Ordánais Éireann, 2010
 © Ordnance Survey Ireland, 2010

ORDNANCE SURVEY IRELAND
TEMPORARY LICENSE PURCHASED WITH MAP RECEIPT
ENCLOSED.
 © Ordnance Survey Ireland and Government of Ireland

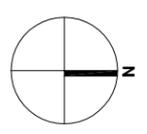

LEGEND.
 — INDICATES EXTENT OF LAND OWNERSHIP
 — OUTLINE OF APPLICATION SITE
PLANNING

Adrian Hill Architects
 No. 6 The Seapoint Building,
 44/45 Clontarf Road, Dublin 3.
 t: +353 1 905 3954
 w: adrianhill.ie




Client
GERARD KERWICK

Project
PROPOSED NEW HOUSE. No. 33A
BAYMOUNT PARK, CLONTARF, DUBLIN

Drawing
SITE LOCATION PLAN

Job No	Reg No	Rev No	Status
1534	(P)002	-	PLANNING
Scale	Date	Drawn by	Checked by
1:1000@A3	JAN 2016	FW	AH

 

Revisions

REV No	DATE	NOTE