


UNIT 2 - Roberts Cottage

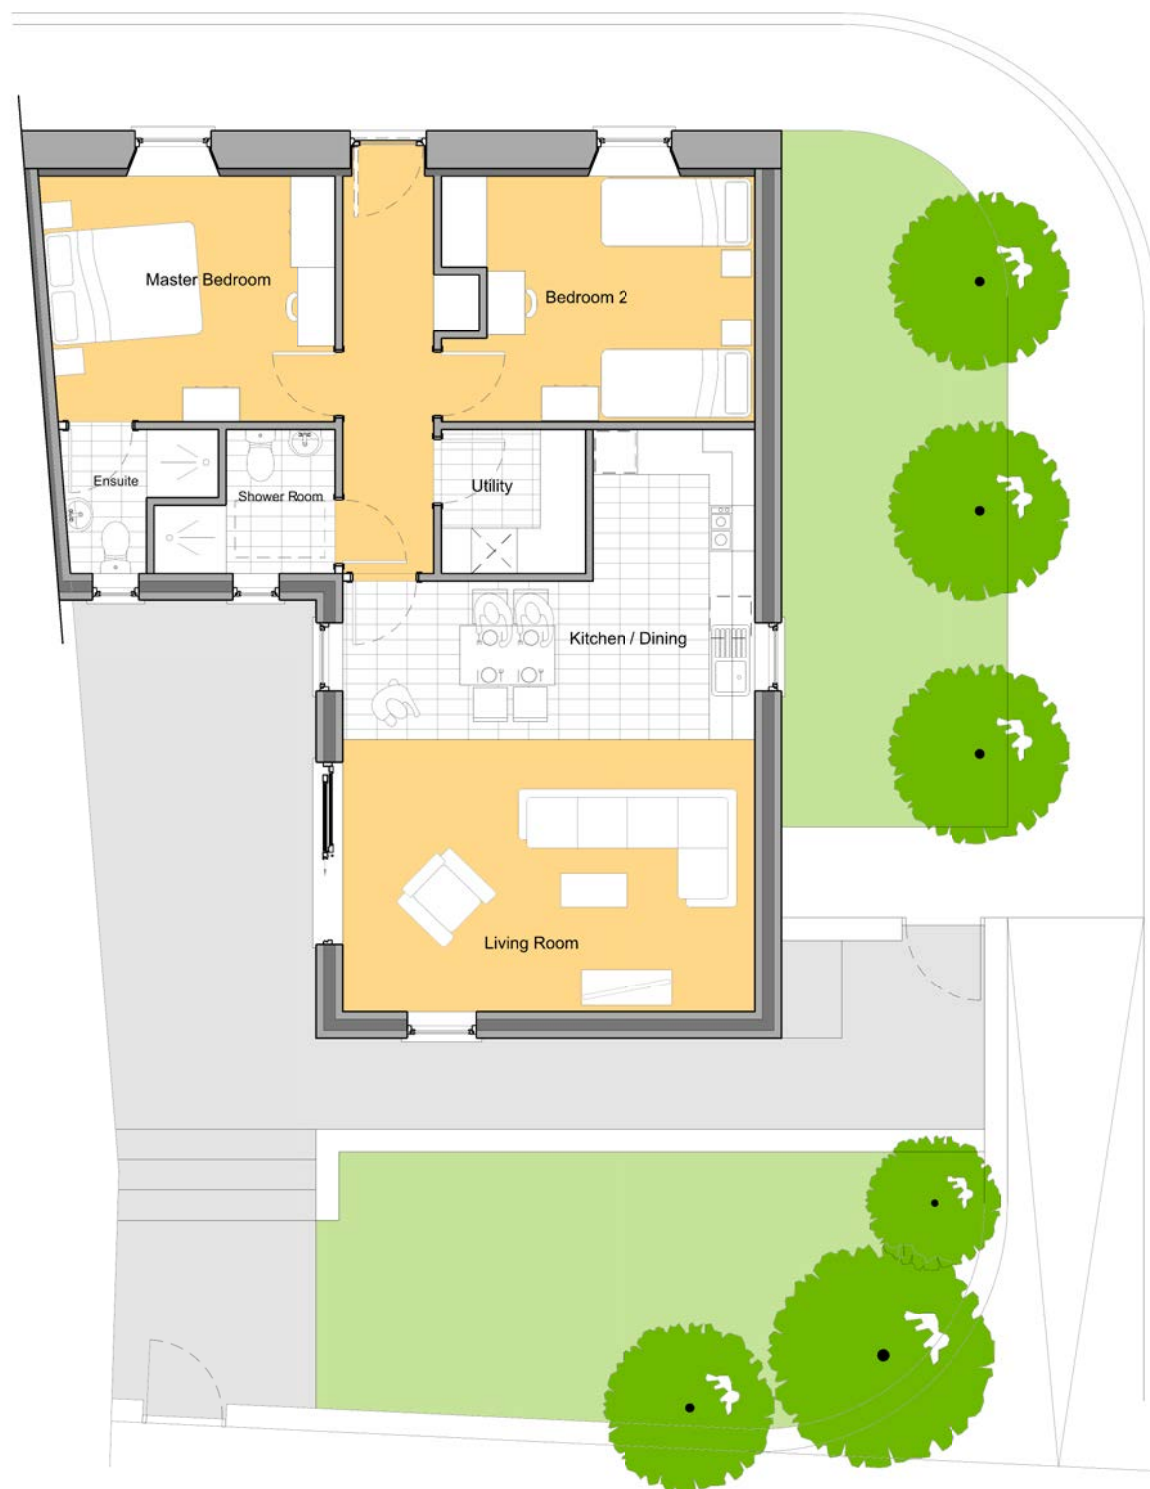

GROUND FLOOR PLAN

Area - 80 sqm 861 sqft



Architect	Eric Osborne Architect		
	MArch RIBA ARB RATHFRINKA BOHRIS CO. CARLOW		
Title	RESIDENTIAL DEVELOPMENT		
Drawing	SKETCH PROPOSAL		
Client	A. KAVANAGH HIGH STREET BALLYRAGGOT CO. KILKENNY		
Date	10/03/2024	Scale	1:100@ A3
		Drawing No	24001 PL 005