




NOTES:
All work to comply with the Building Regulations 1997-2019.
It is the responsibility of the builder/Contractor of the Building or Works to ensure the compliance of such with the Building Regulations 1997-2019.
Dimensions shown of rooms are wall to wall dimensions and do not include any insulation, plaster, plasterboard or wall finishes.
No dimensions to be scaled from this drawing.
All dimensions to be checked on site.
Where any discrepancy or error may occur, Architect to be notified prior to commencement of work.

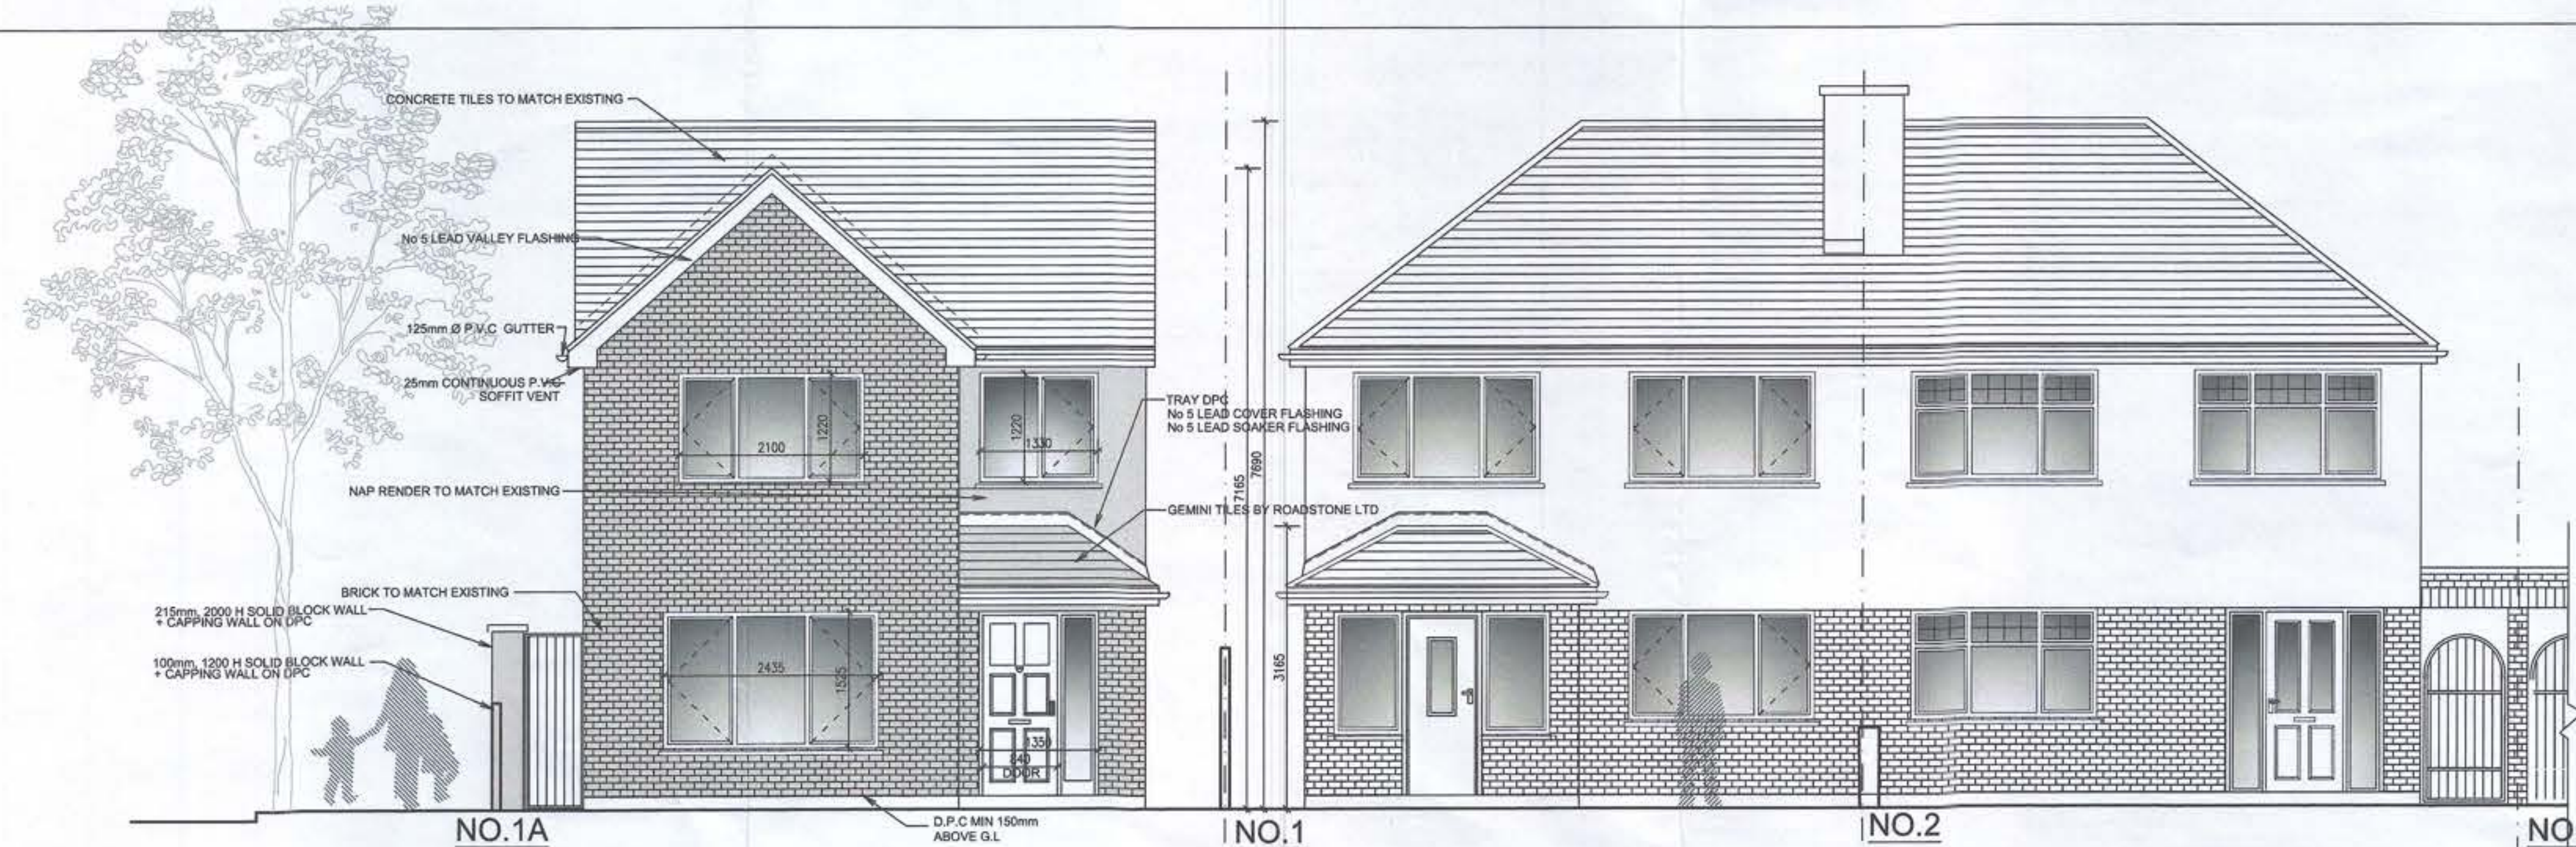


PROPOSED FRONT ELEVATION
SCALES 1:50

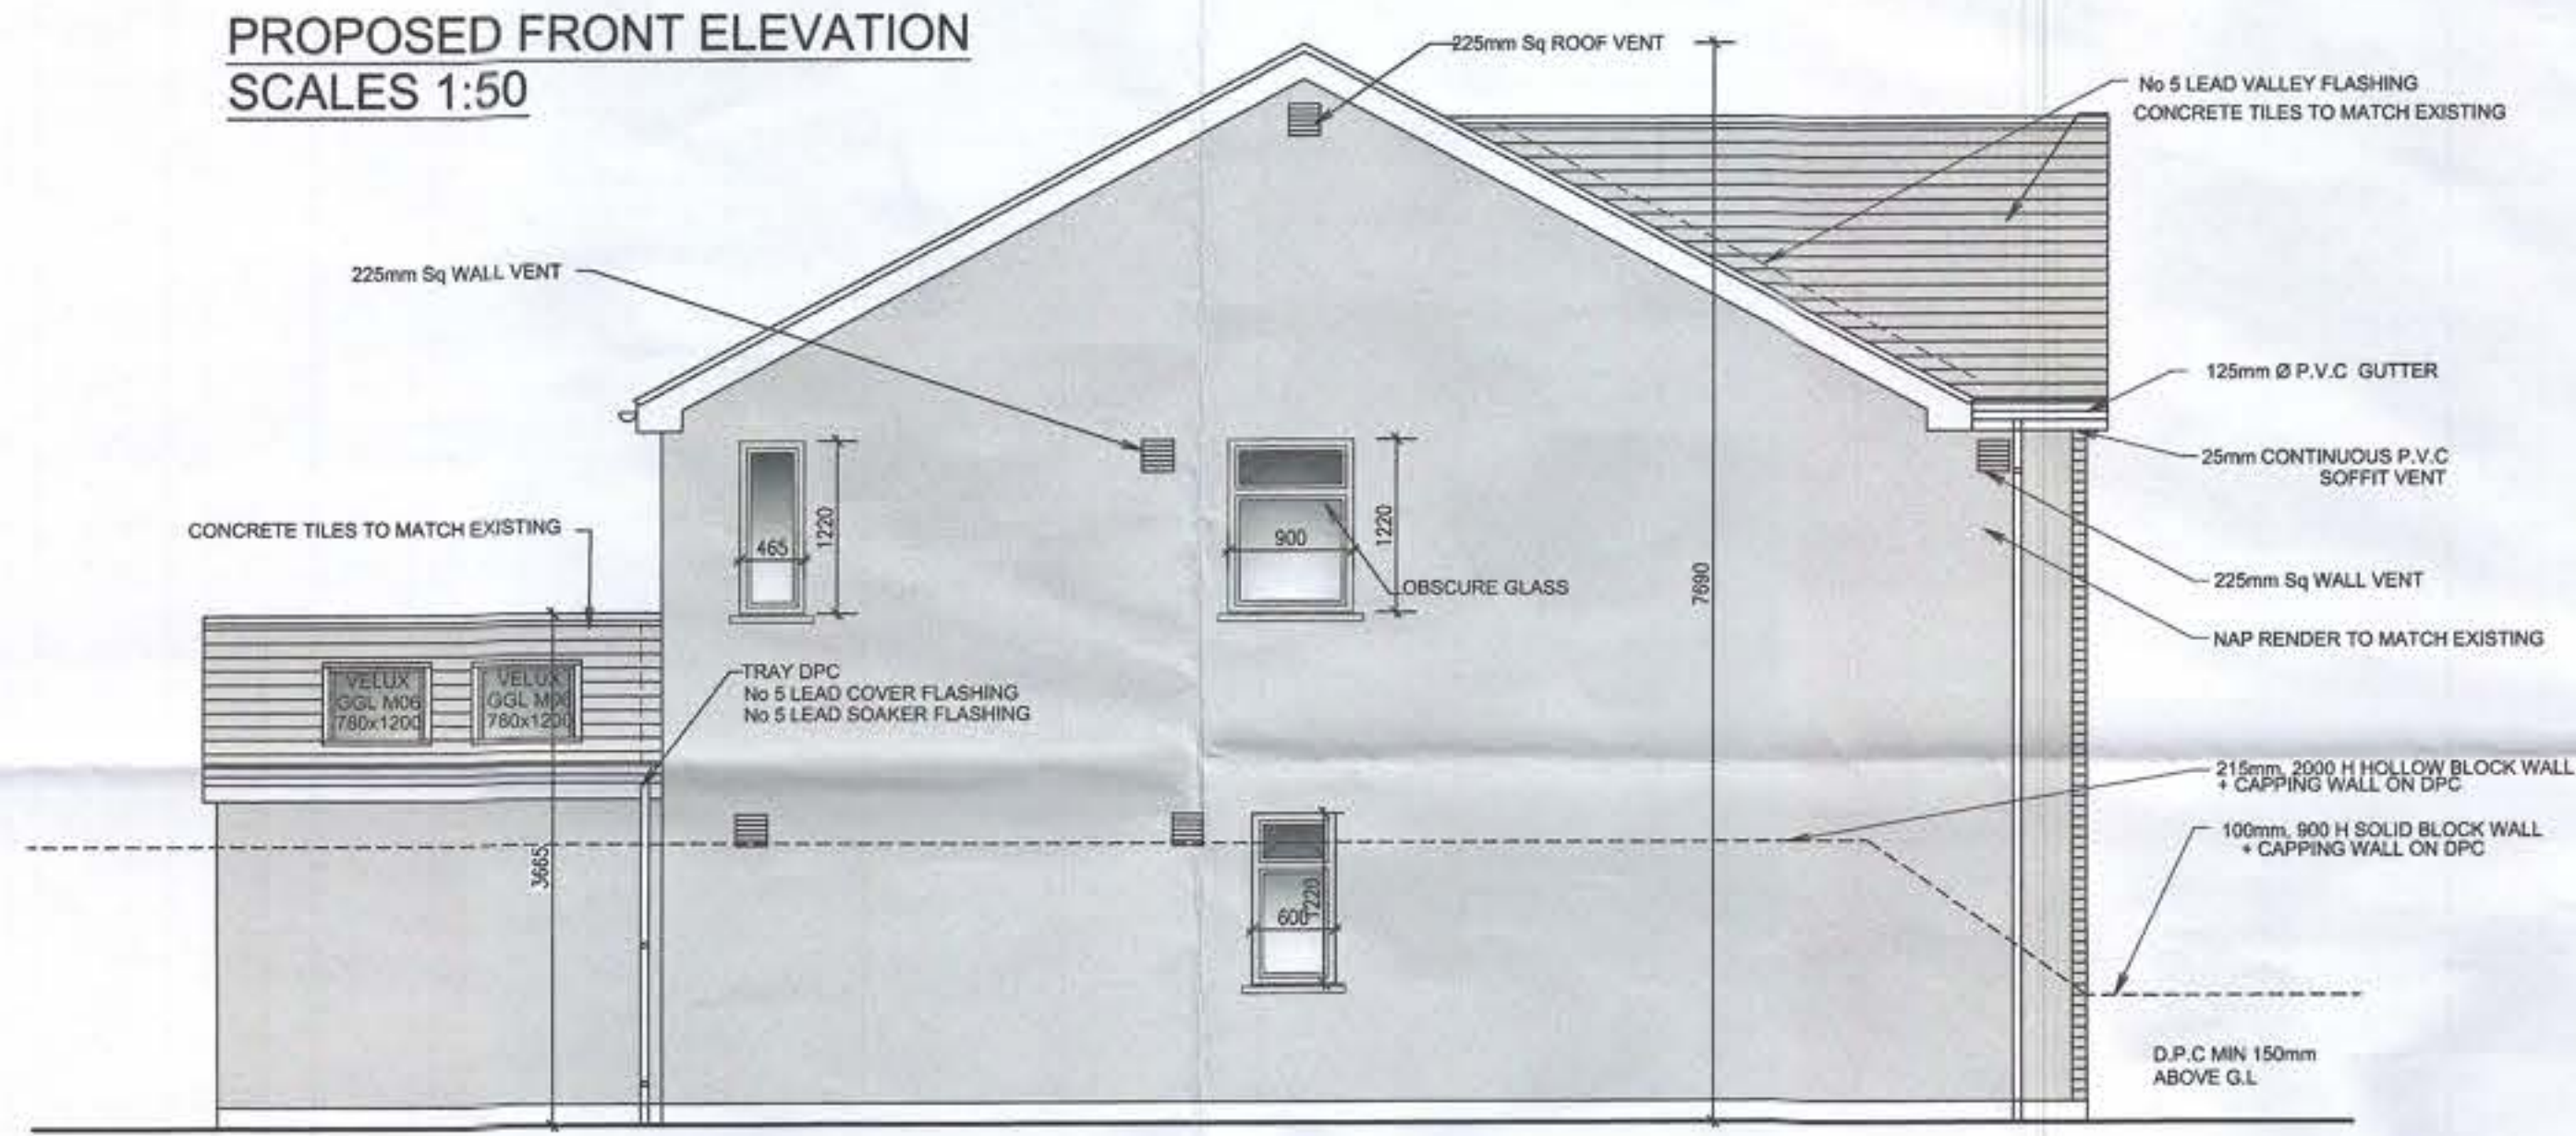

PROPOSED SIDE ELEVATION
SCALES 1:50

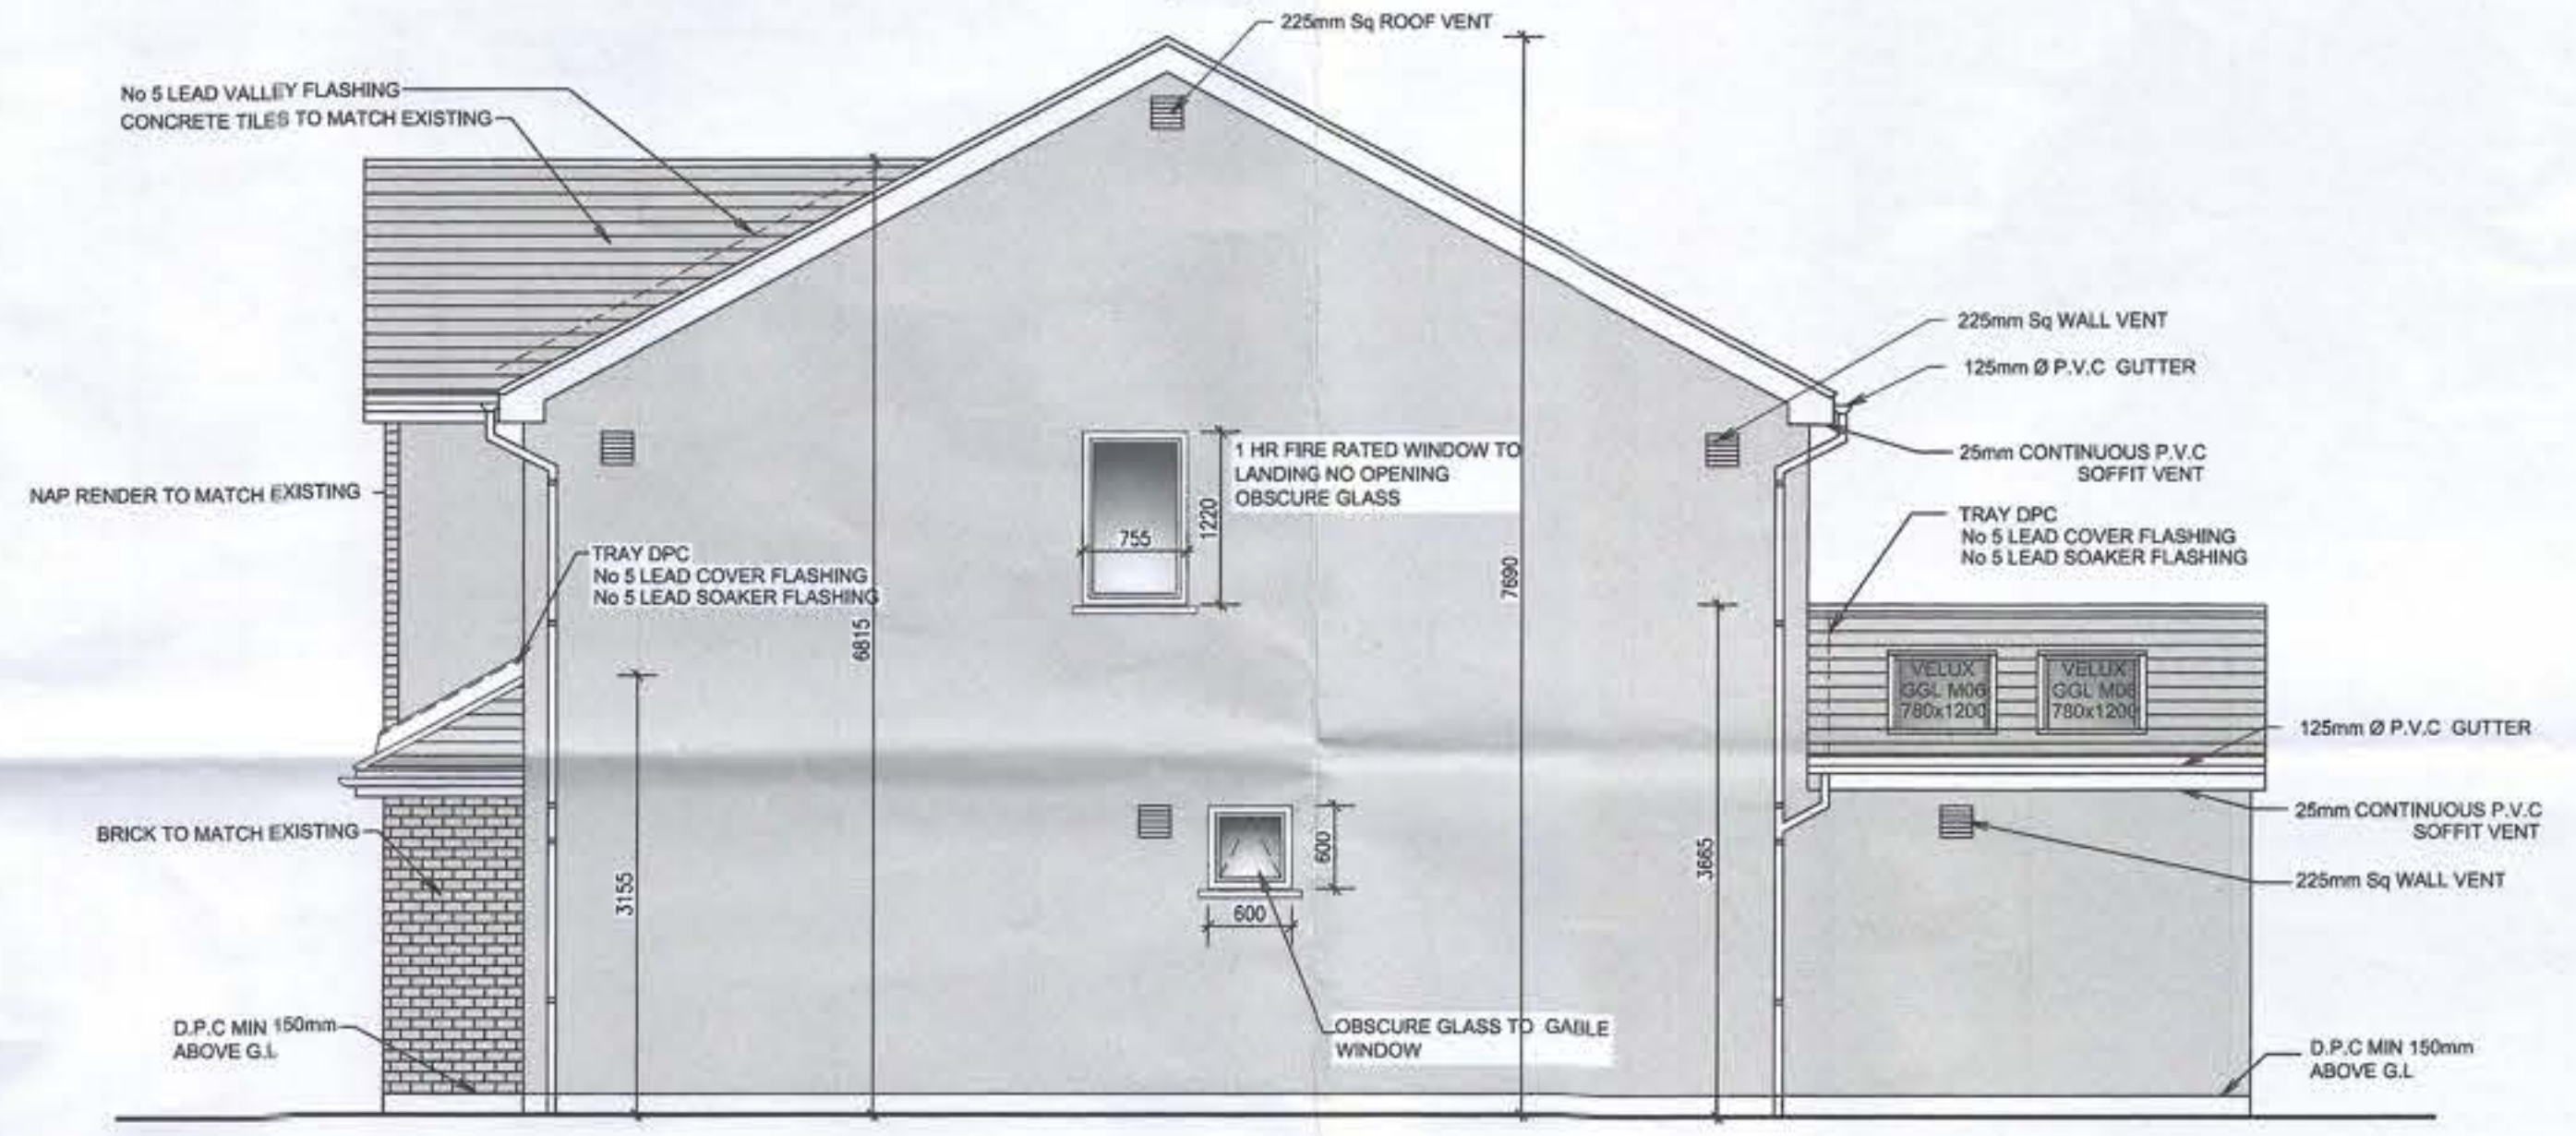

PROPOSED SIDE ELEVATION
SCALES 1:50

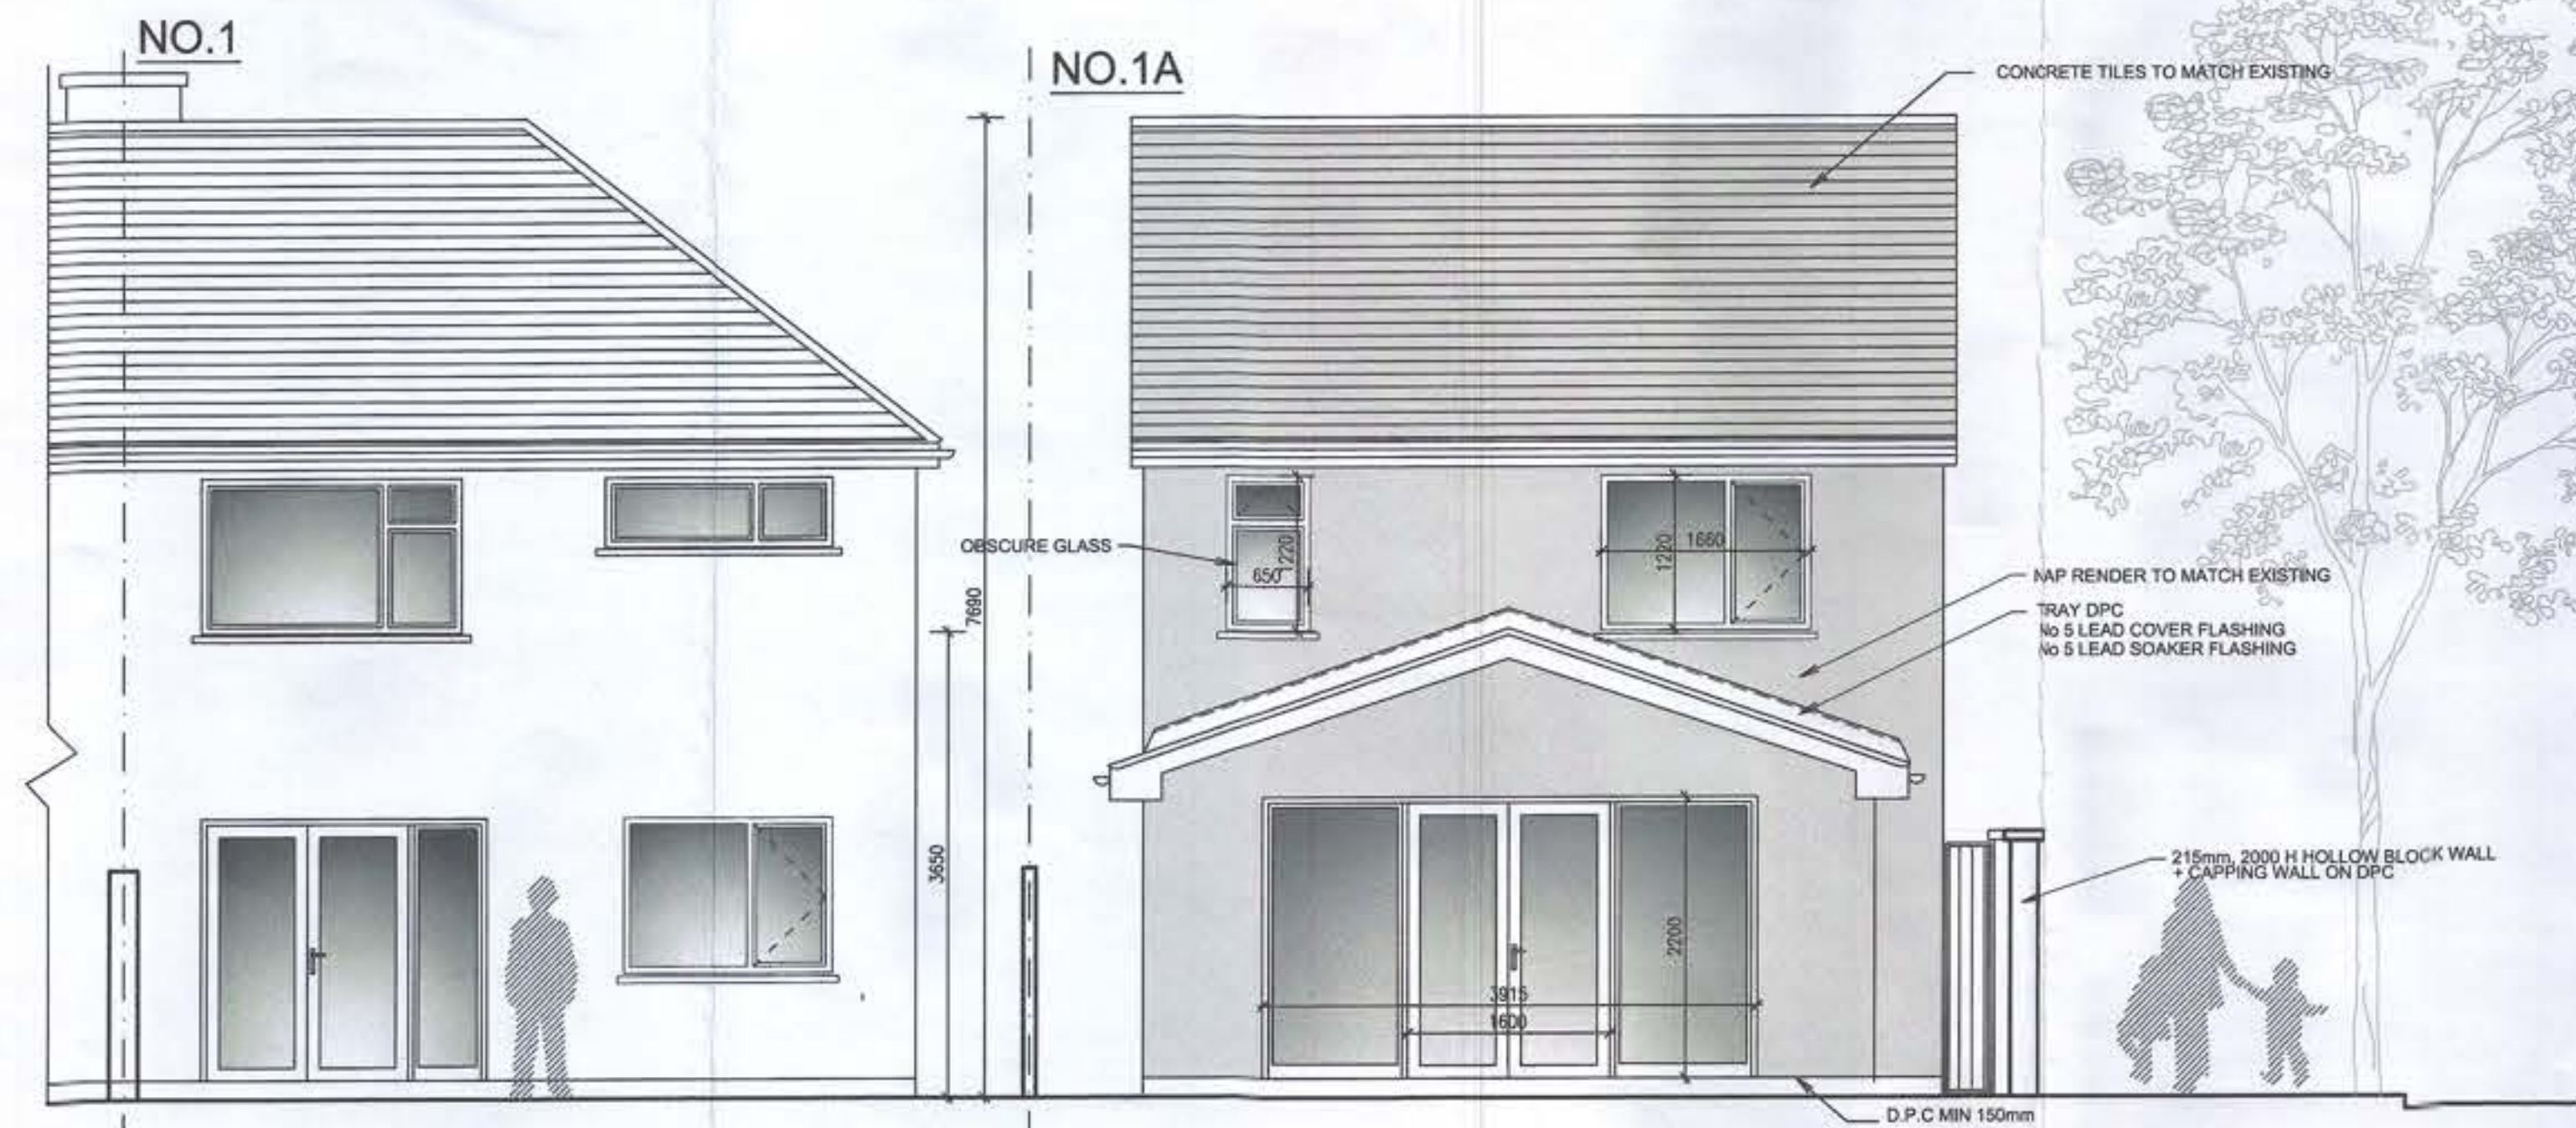

PROPOSED REAR ELEVATION
SCALES 1:50

NO.	REVISIONS	DATE	BY
PROJECT:			
PROPOSED 2 STOREY DWELLING AT SIDE OF 1 MONALEA PARK, FIRHOUSE, DUBLIN 24			
CLIENT:			
Julie Lucid			
Drawing Type:			
ELEVATIONS			
Date Apr 25	Scales 1:50@A1	Drawn By	L.K.
Weber Architecture 180 Rathgar Rd., Dublin 6, Mobil: 087-2303449 E-mail: eamonnweber@eircom.net			
© This drawing is copyright		Drawing No: 05/23	Sheet No: 3 OF 4