


STRUCTURAL DIMENSIONS  
ONLY.  
EXCLUDES DRYLINING & FINISHES.

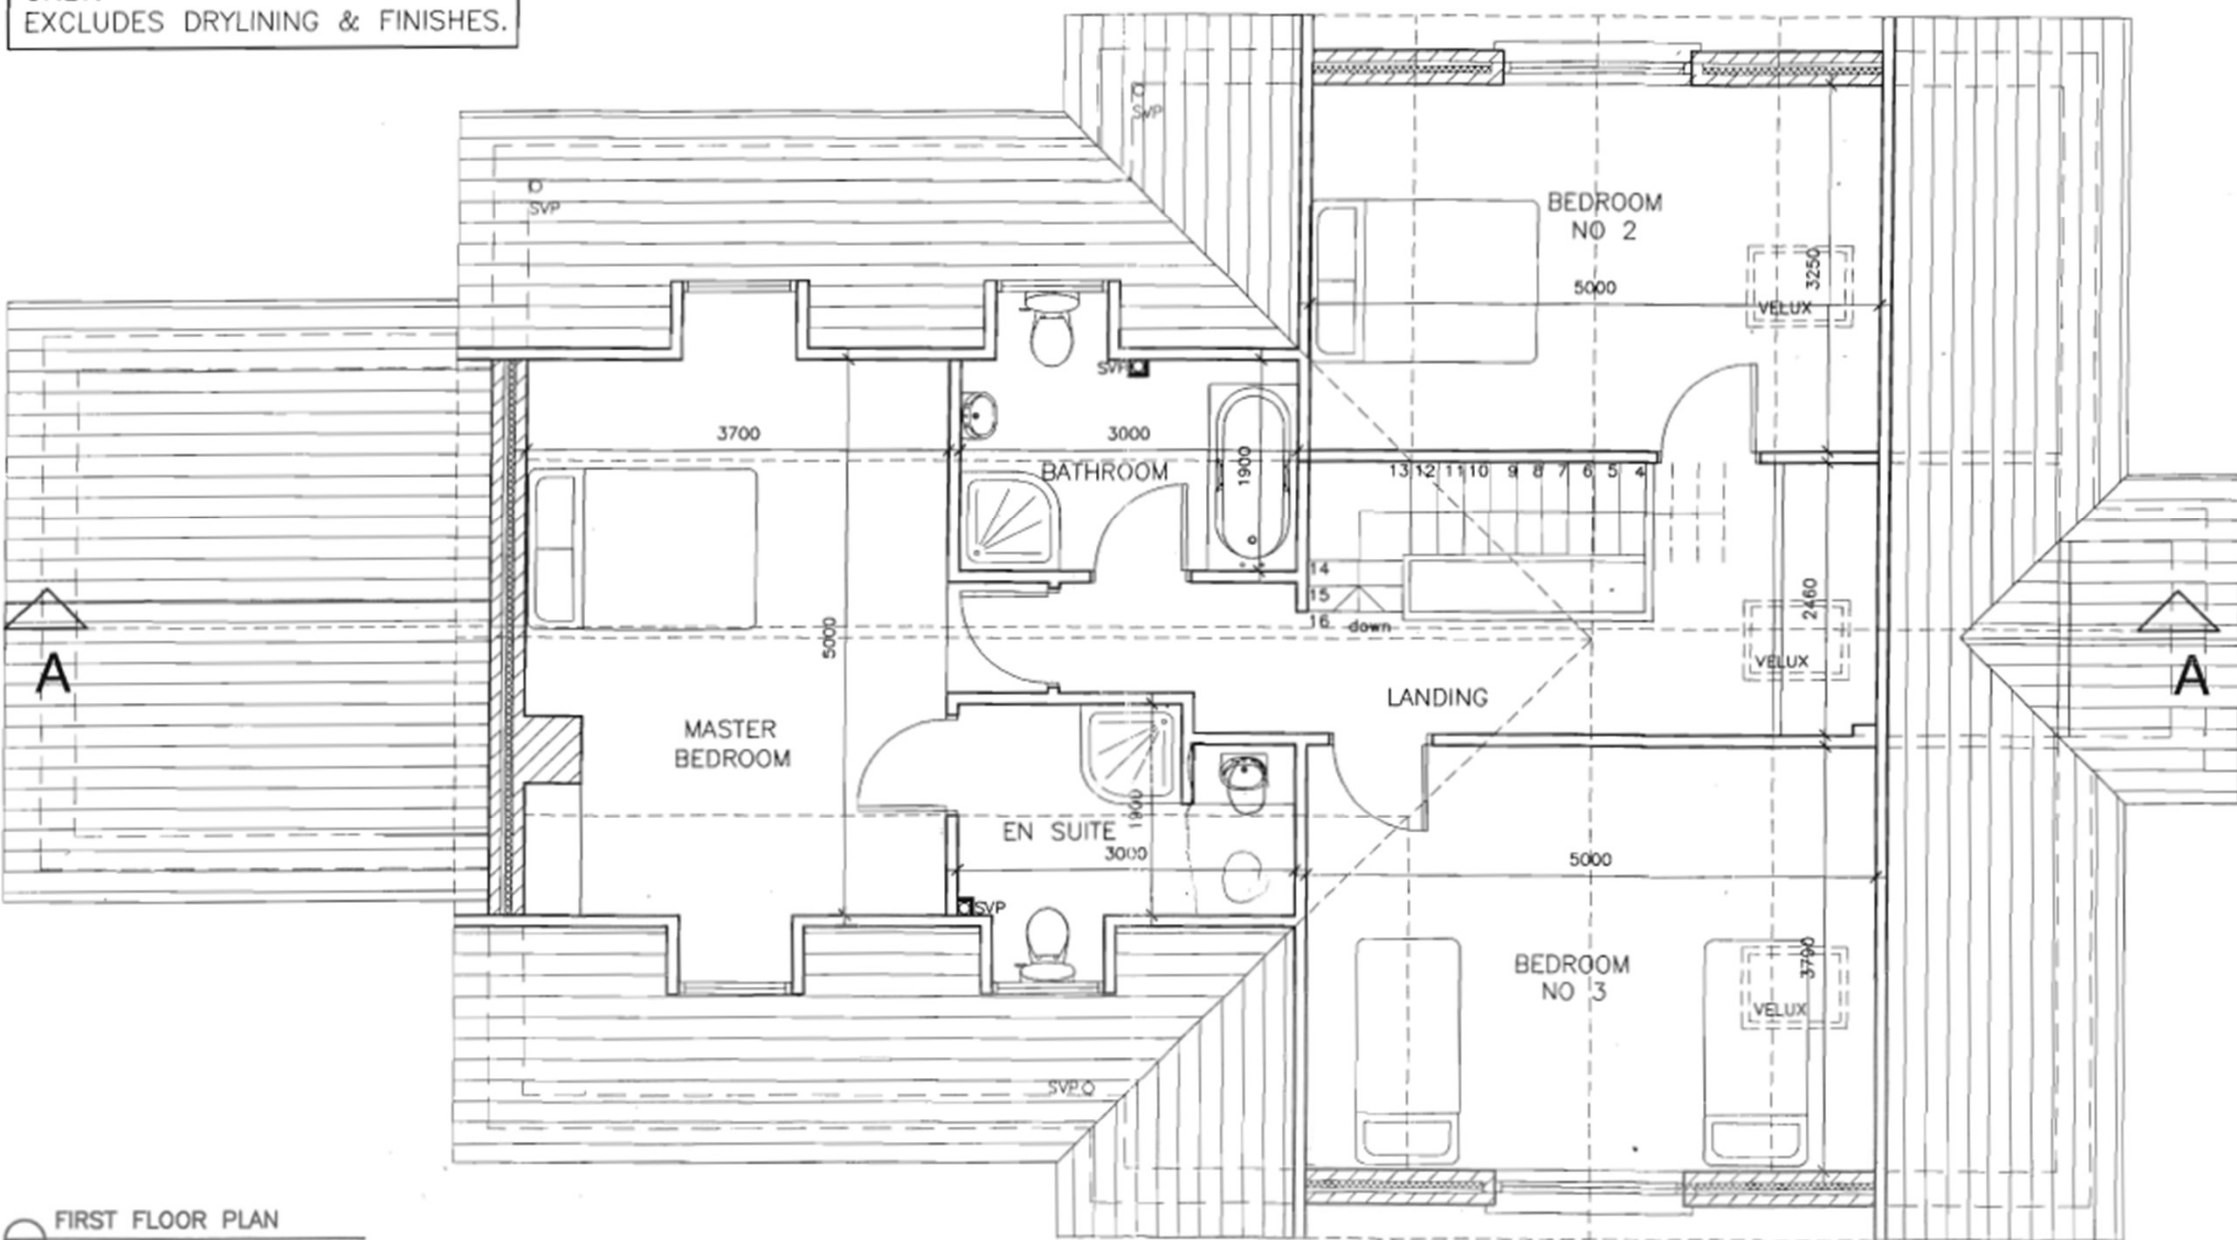

FIRST FLOOR PLAN

FLOOR AREA: 84 SQ.M/904 SQ.FT.

PROJECT TITLE:  
RESIDENTIAL DEVELOPMENT AT  
KILMAGIG UPPER, AVOCA, Co.WICKLOW.

DATE:  
05.11.02

SCALE:  
1:50

CLIENT:  
CLEARY & DOYLE CONTRACTING LTD.

DRAWING TITLE  
HOUSE TYPE B  
FIRST FLOOR PLAN

CAD REF:  
A064.OWD01

DRAWING NO:  
A064.WD02

LARKINS CROSS  
CO WEXFORD  
TEL 053 20286  
FAX 053 20287  
email  
ndesign@eircom.net

NIAMH DOYLE DESIGN

ARCHITECTURE INTERIOR DESIGN