


FRONT ELEVATION / EAST.

WHITE DOUBLE GLAZED UPVC WINDOWS

HARDWOOD DOORS

SMOOTH PLASTER FINISH
12" NAP PLASTER PLINTH

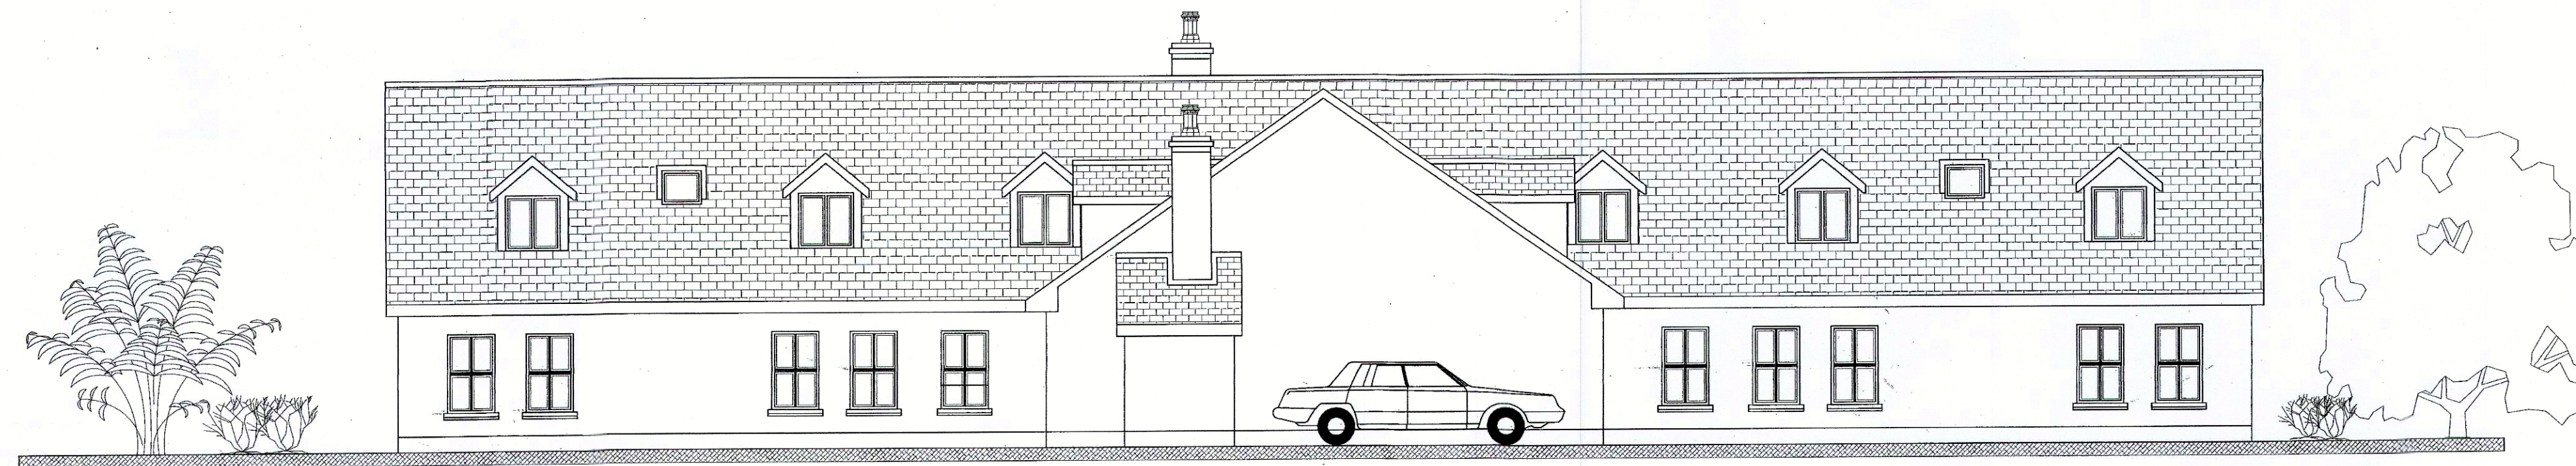

REAR ELEVATION / WEST.



SIDE ELEVATION / SOUTH.



SIDE ELEVATION / SOUTH.

NOTES:

Notes:

0	Issued for Planning				
Rev:	Description		by	ch'd	app

Drawing: ELEVATIONS

Project: Proposed Nursing Home

Client: Mr. and Mrs. Noel O'Hara
Gortagarrane West,
Ballybunnion,
Co. Kerry.

Project Location: Gortagarrane West,
Ballybunnion,
Co. Kerry.

SCALE: 1:96
DRAWN:
DATE: May 2000
SURVEYED:
CHECKED:
APPROVED:

DRAWING NO. 02/NOH Rev. 0

NOTE: THIS DRAWING IS COPYRIGHT