
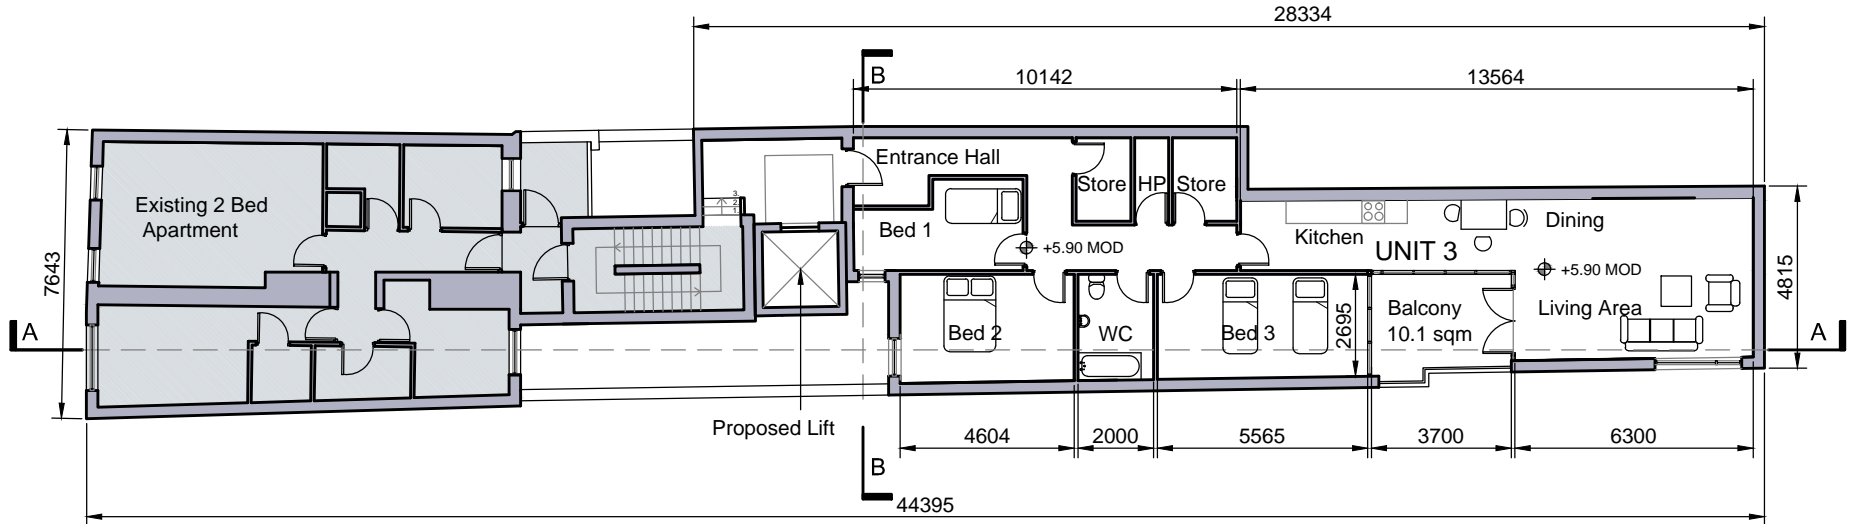




Key Plan: NTS

LEGEND

- UNIT 1:**  
2 BED APARTMENT  
FLOOR AREA: 101sqm.
- UNIT 2:**  
2 BED APARTMENT  
FLOOR AREA: 87sqm.
- UNIT 3:**  
3 BED APARTMENT  
FLOOR AREA: 113sqm.
- UNIT 4:**  
3 BED APARTMENT  
FLOOR AREA: 113sqm.

 

PROPOSED SECOND FLOOR PLAN  
SCALE 1:200

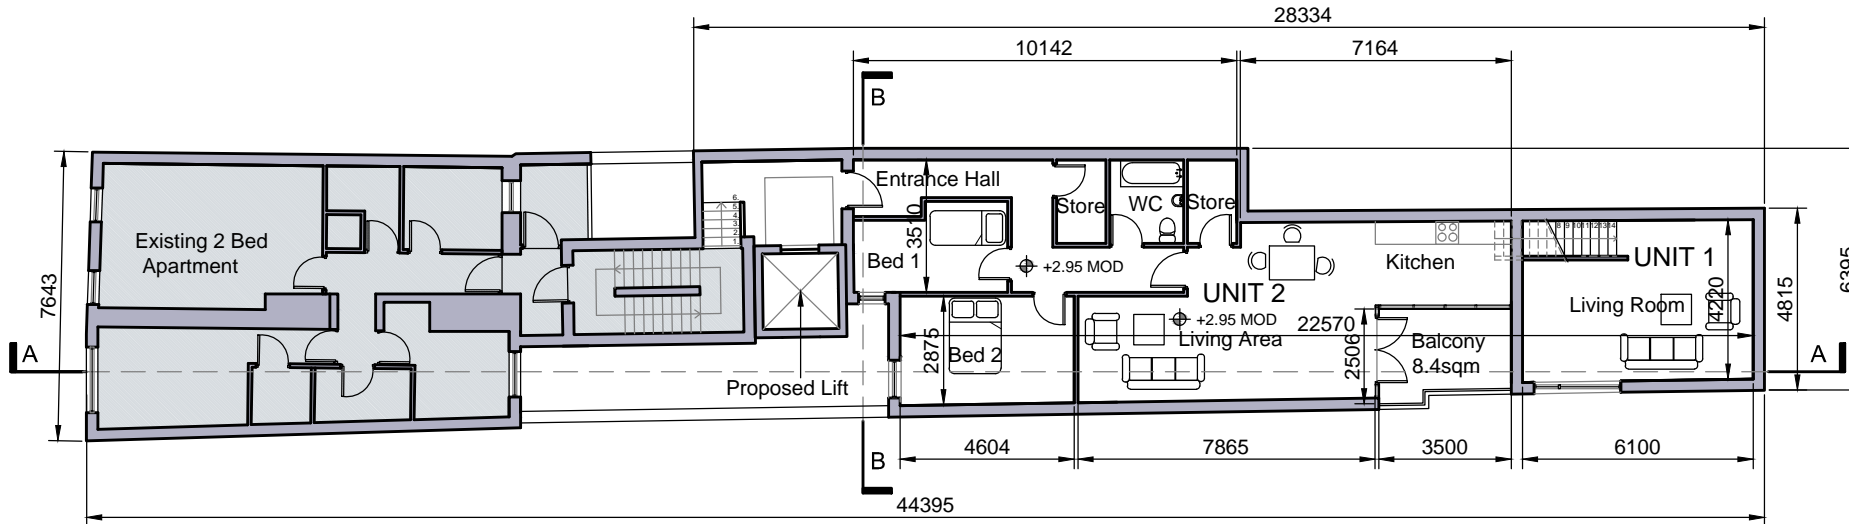 

PROPOSED FIRST FLOOR PLAN  
SCALE 1:200

NOTES  
FIGURED DIMENSIONS ONLY ARE TO BE TAKEN FROM THIS DRAWING. DO NOT SCALE.  
ALL DIMENSIONS ARE TO BE CHECKED ON SITE BEFORE ANY WORK IS PUT IN HAND.  
ALL DIMENSIONS ARE IN MILLIMETRES UNLESS OTHERWISE STATED.

|       |              |
|-------|--------------|
| R     | Record       |
| C     | Construction |
| T     | Tender       |
| PL    | Planning     |
| A     | Approval     |
| PR    | Preliminary  |
| Stage | Description  |



|          |          |      |    |
|----------|----------|------|----|
| Rev.mark | Revision | Date | By |
|          |          |      |    |
|          |          |      |    |
|               |                                     |     |  |
|---------------|-------------------------------------|-----|--|
| Scale : 1:200 | Proposed First & Second Floor Plans | Rev |  |
| Date : AUG 15 | Project No. 15004                   |     |  |
| Drawn : AD    | Checked : Thomas St.                |     |  |
|               |                                     |     |  |
|               |                                     |     |  |
|               |                                     |     |  |

SSA ARCHITECTS



42 haddington road dublin 4  
Ph: 01 668 7939 Fax: 01 668 9329  
belvedere newtown waterford 051 873181