



RECEIVED: 05/11/2024

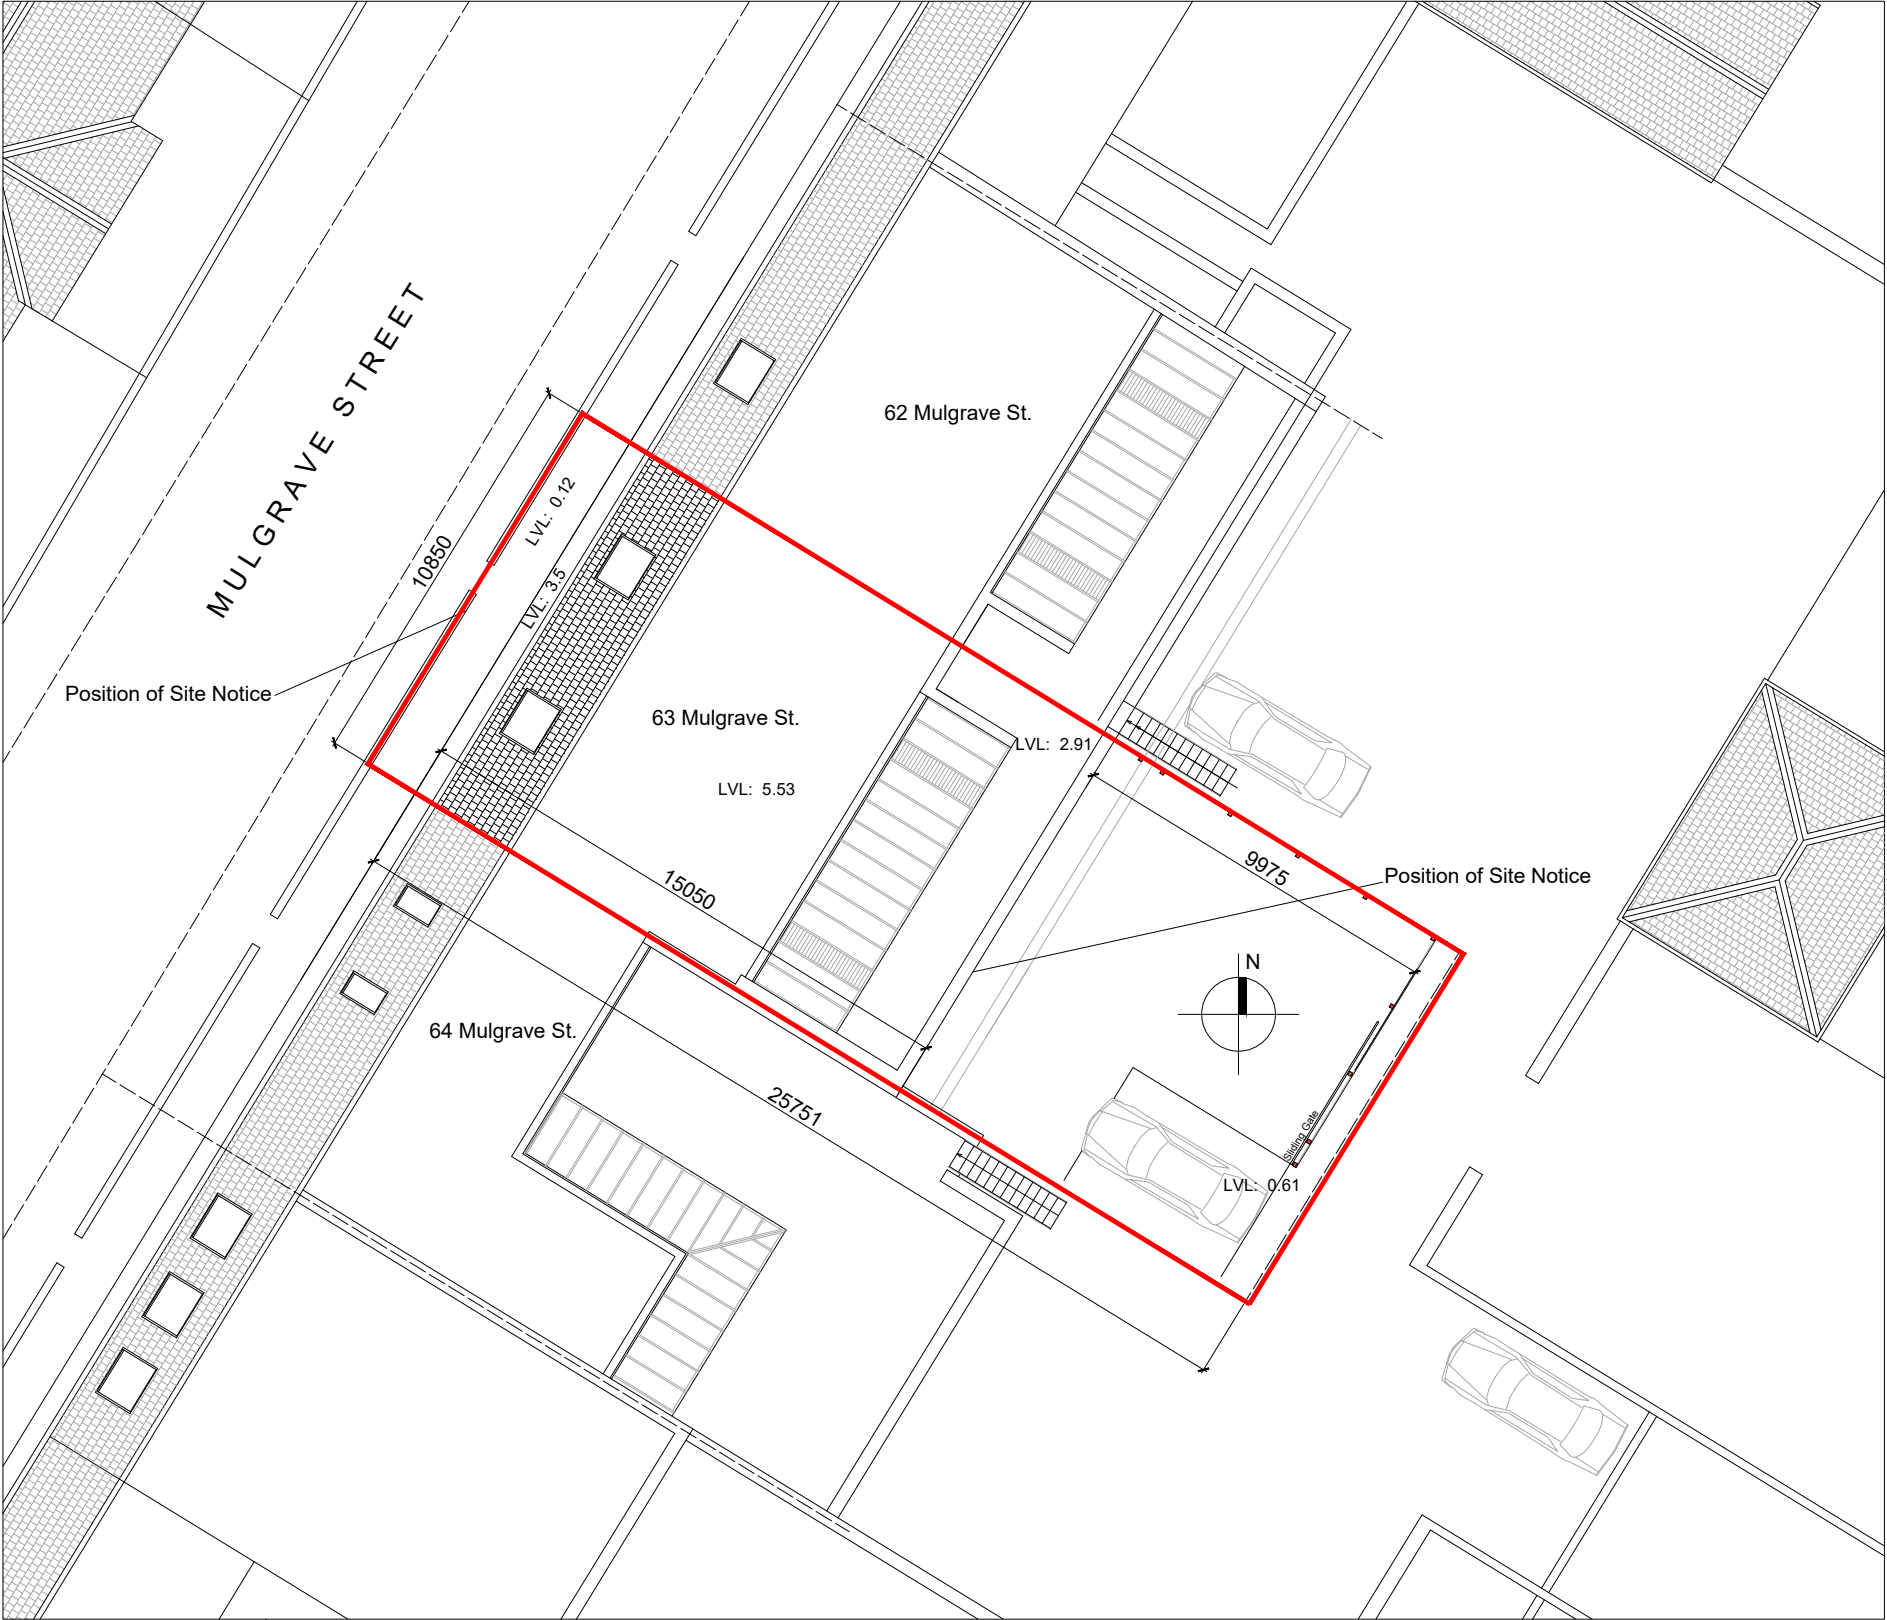

SITE PLAN SCALE 1:200



 EDWARD FITZGERALD SELBY ARCHITECT 122 Butterfield Avenue, Dublin 14. Mob: 087 2802895 Email: efsarchitect@gmail.com	CLIENT: Windgate Estates UC	PROJECT: Change of use of No. 63 Mulgrave St. Dun Laoghaire, Co. Dublin.
	DRAWING: Site Plan	DRAWING No: P-002
	DATE 10/2024	DRN EFS
	SCALE: 1:100	