


EAST ELEVATION

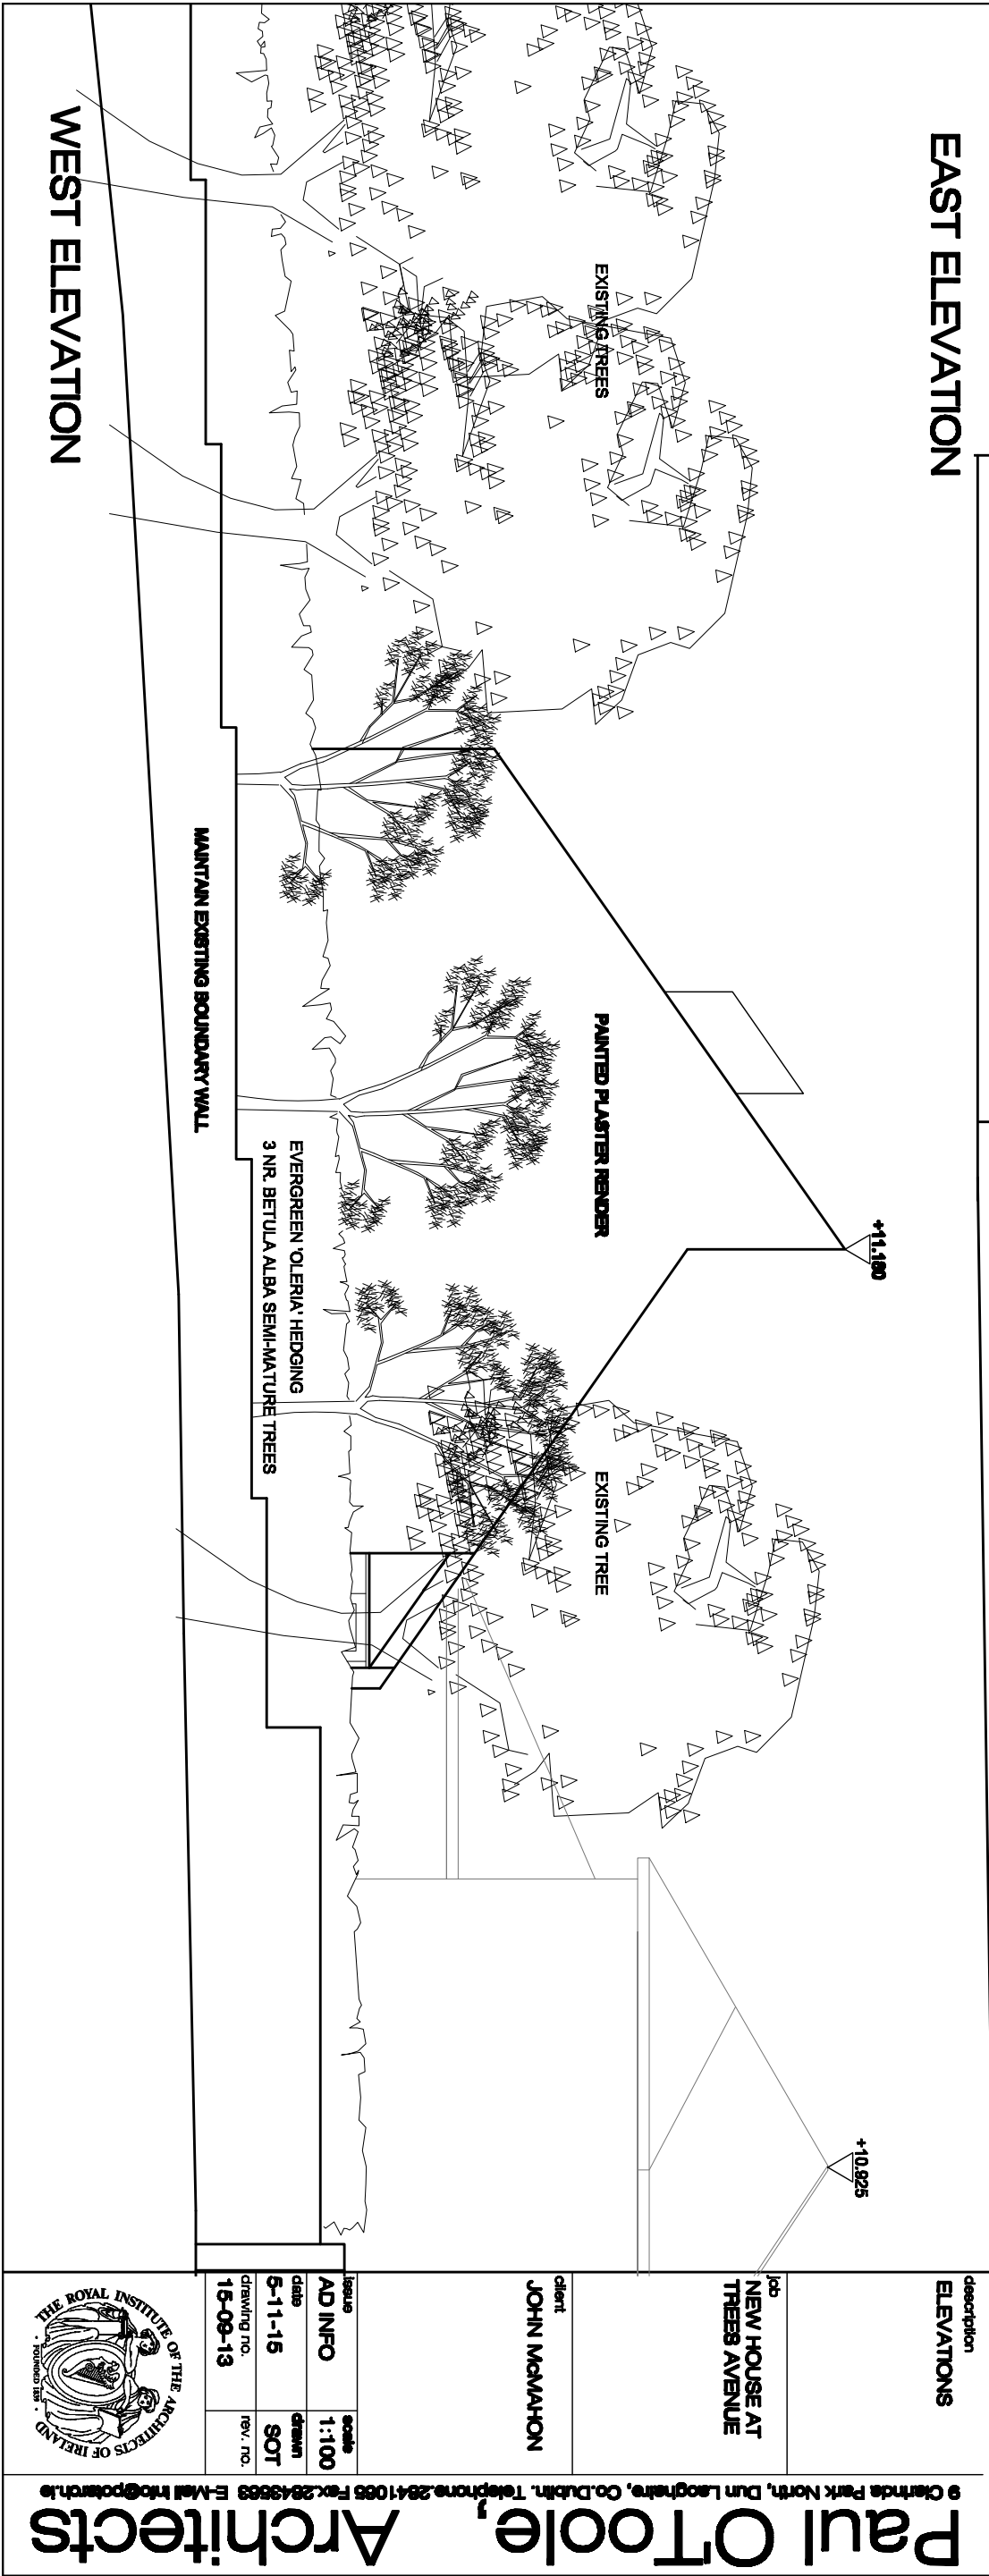

WEST ELEVATION

description

ELEVATIONS

Job
NEW HOUSE AT
TREES AVENUE

Client
JOHN McMAHON

Issue	AD INFO	scale
date	5-11-15	drawn
drawing no.	15-09-13	rev. no.

