



REAR ELEVATION  
Scale 1:100

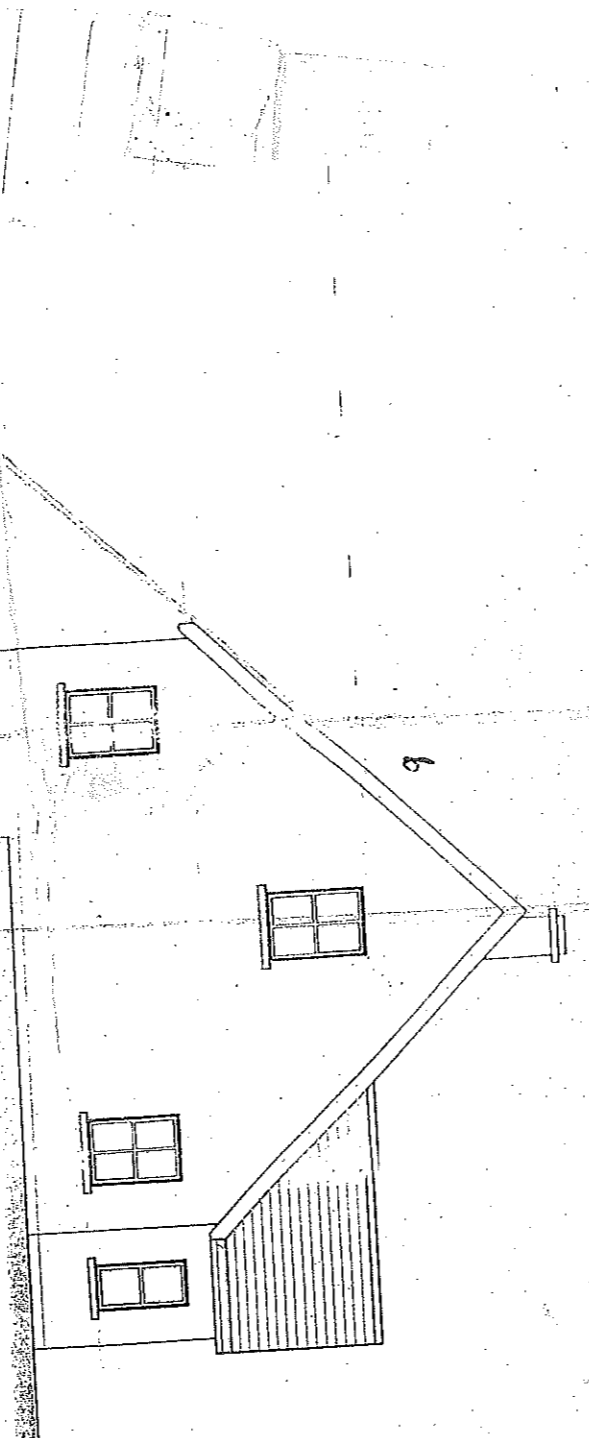

SIDE ELEVATION  
Scale 1:100

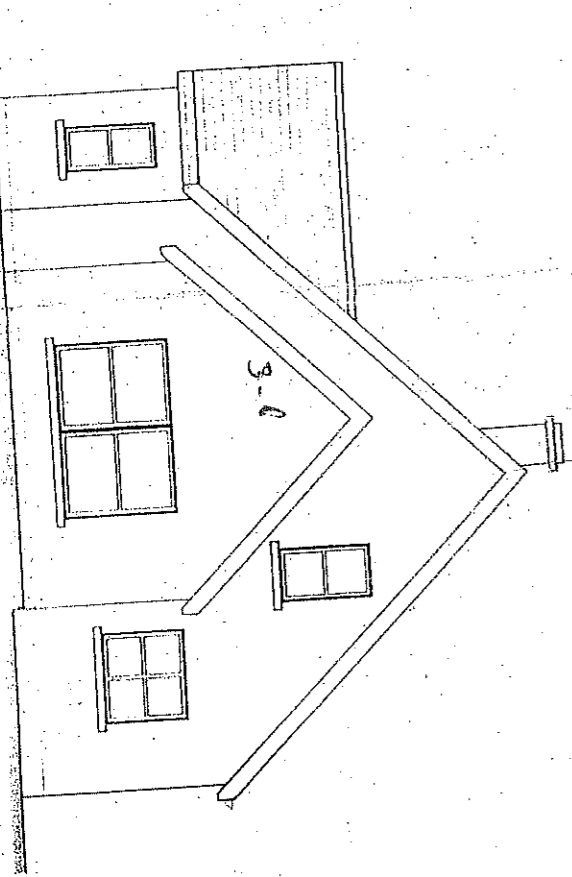

SIDE ELEVATION  
Scale 1:100