


FRONT ELEVATION
scale 1:100

TOTAL AREA - 173Msq (1862FTsq)



GROUND FLOOR PLAN
scale 1:100

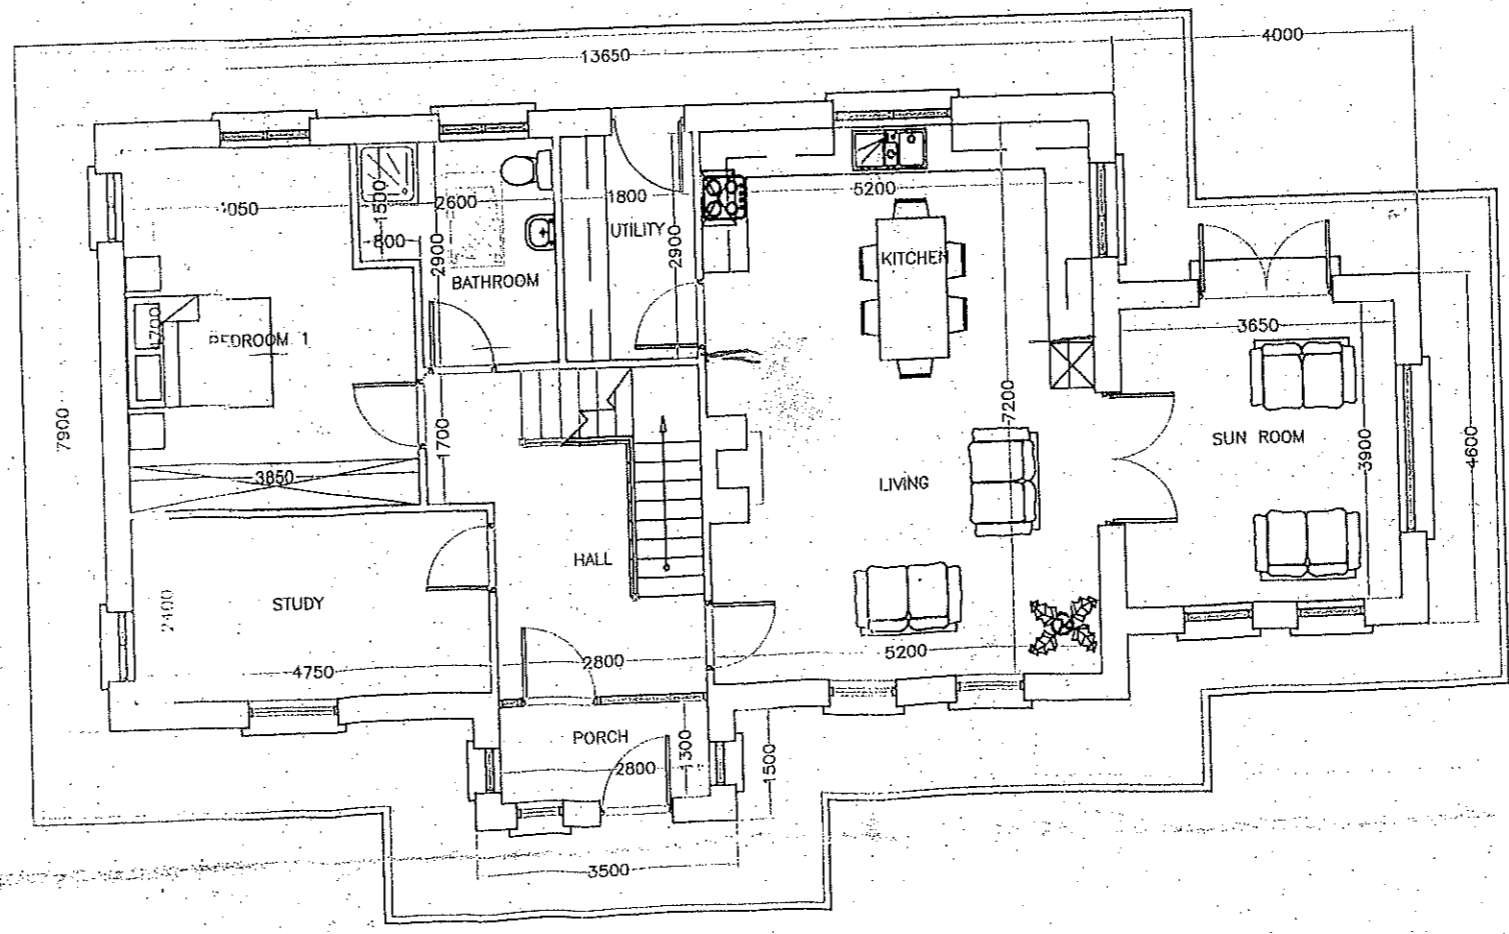