


Car Park

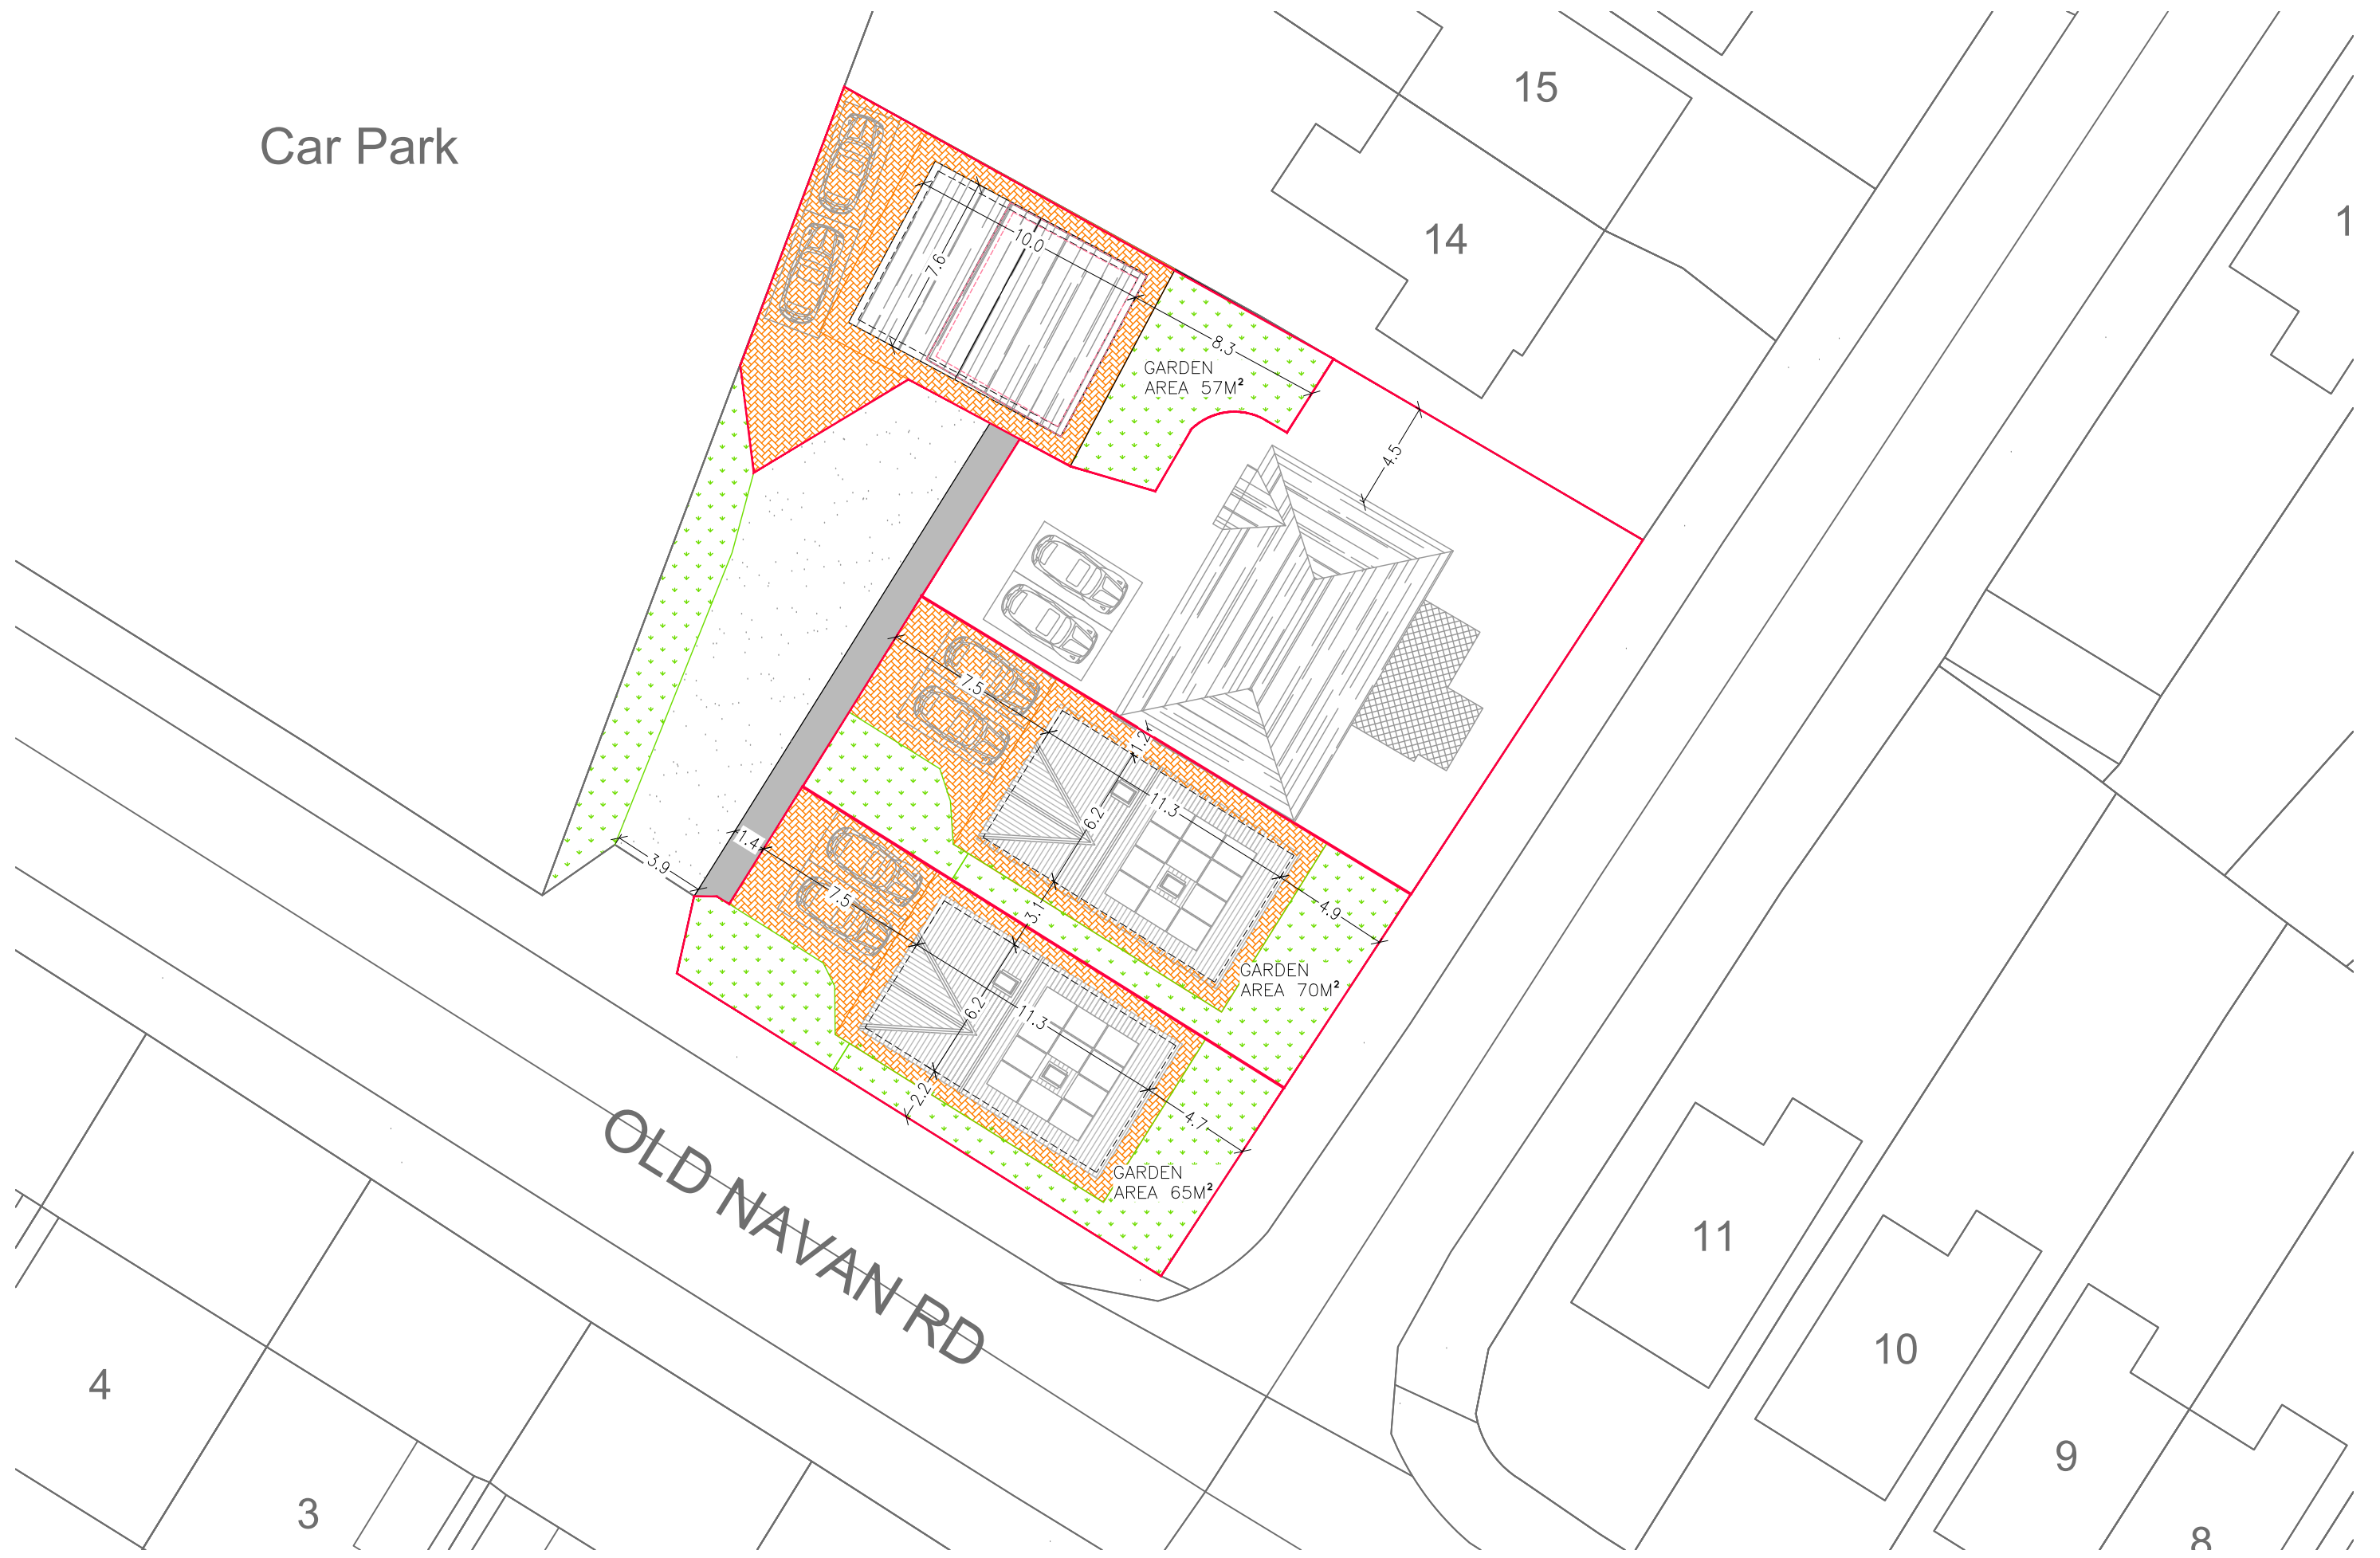

SITE PLAN
Scale 1:250