
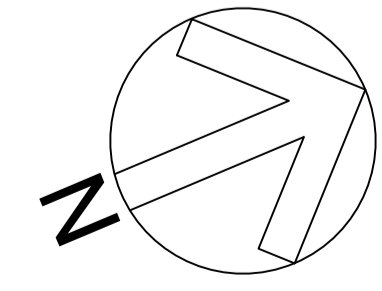
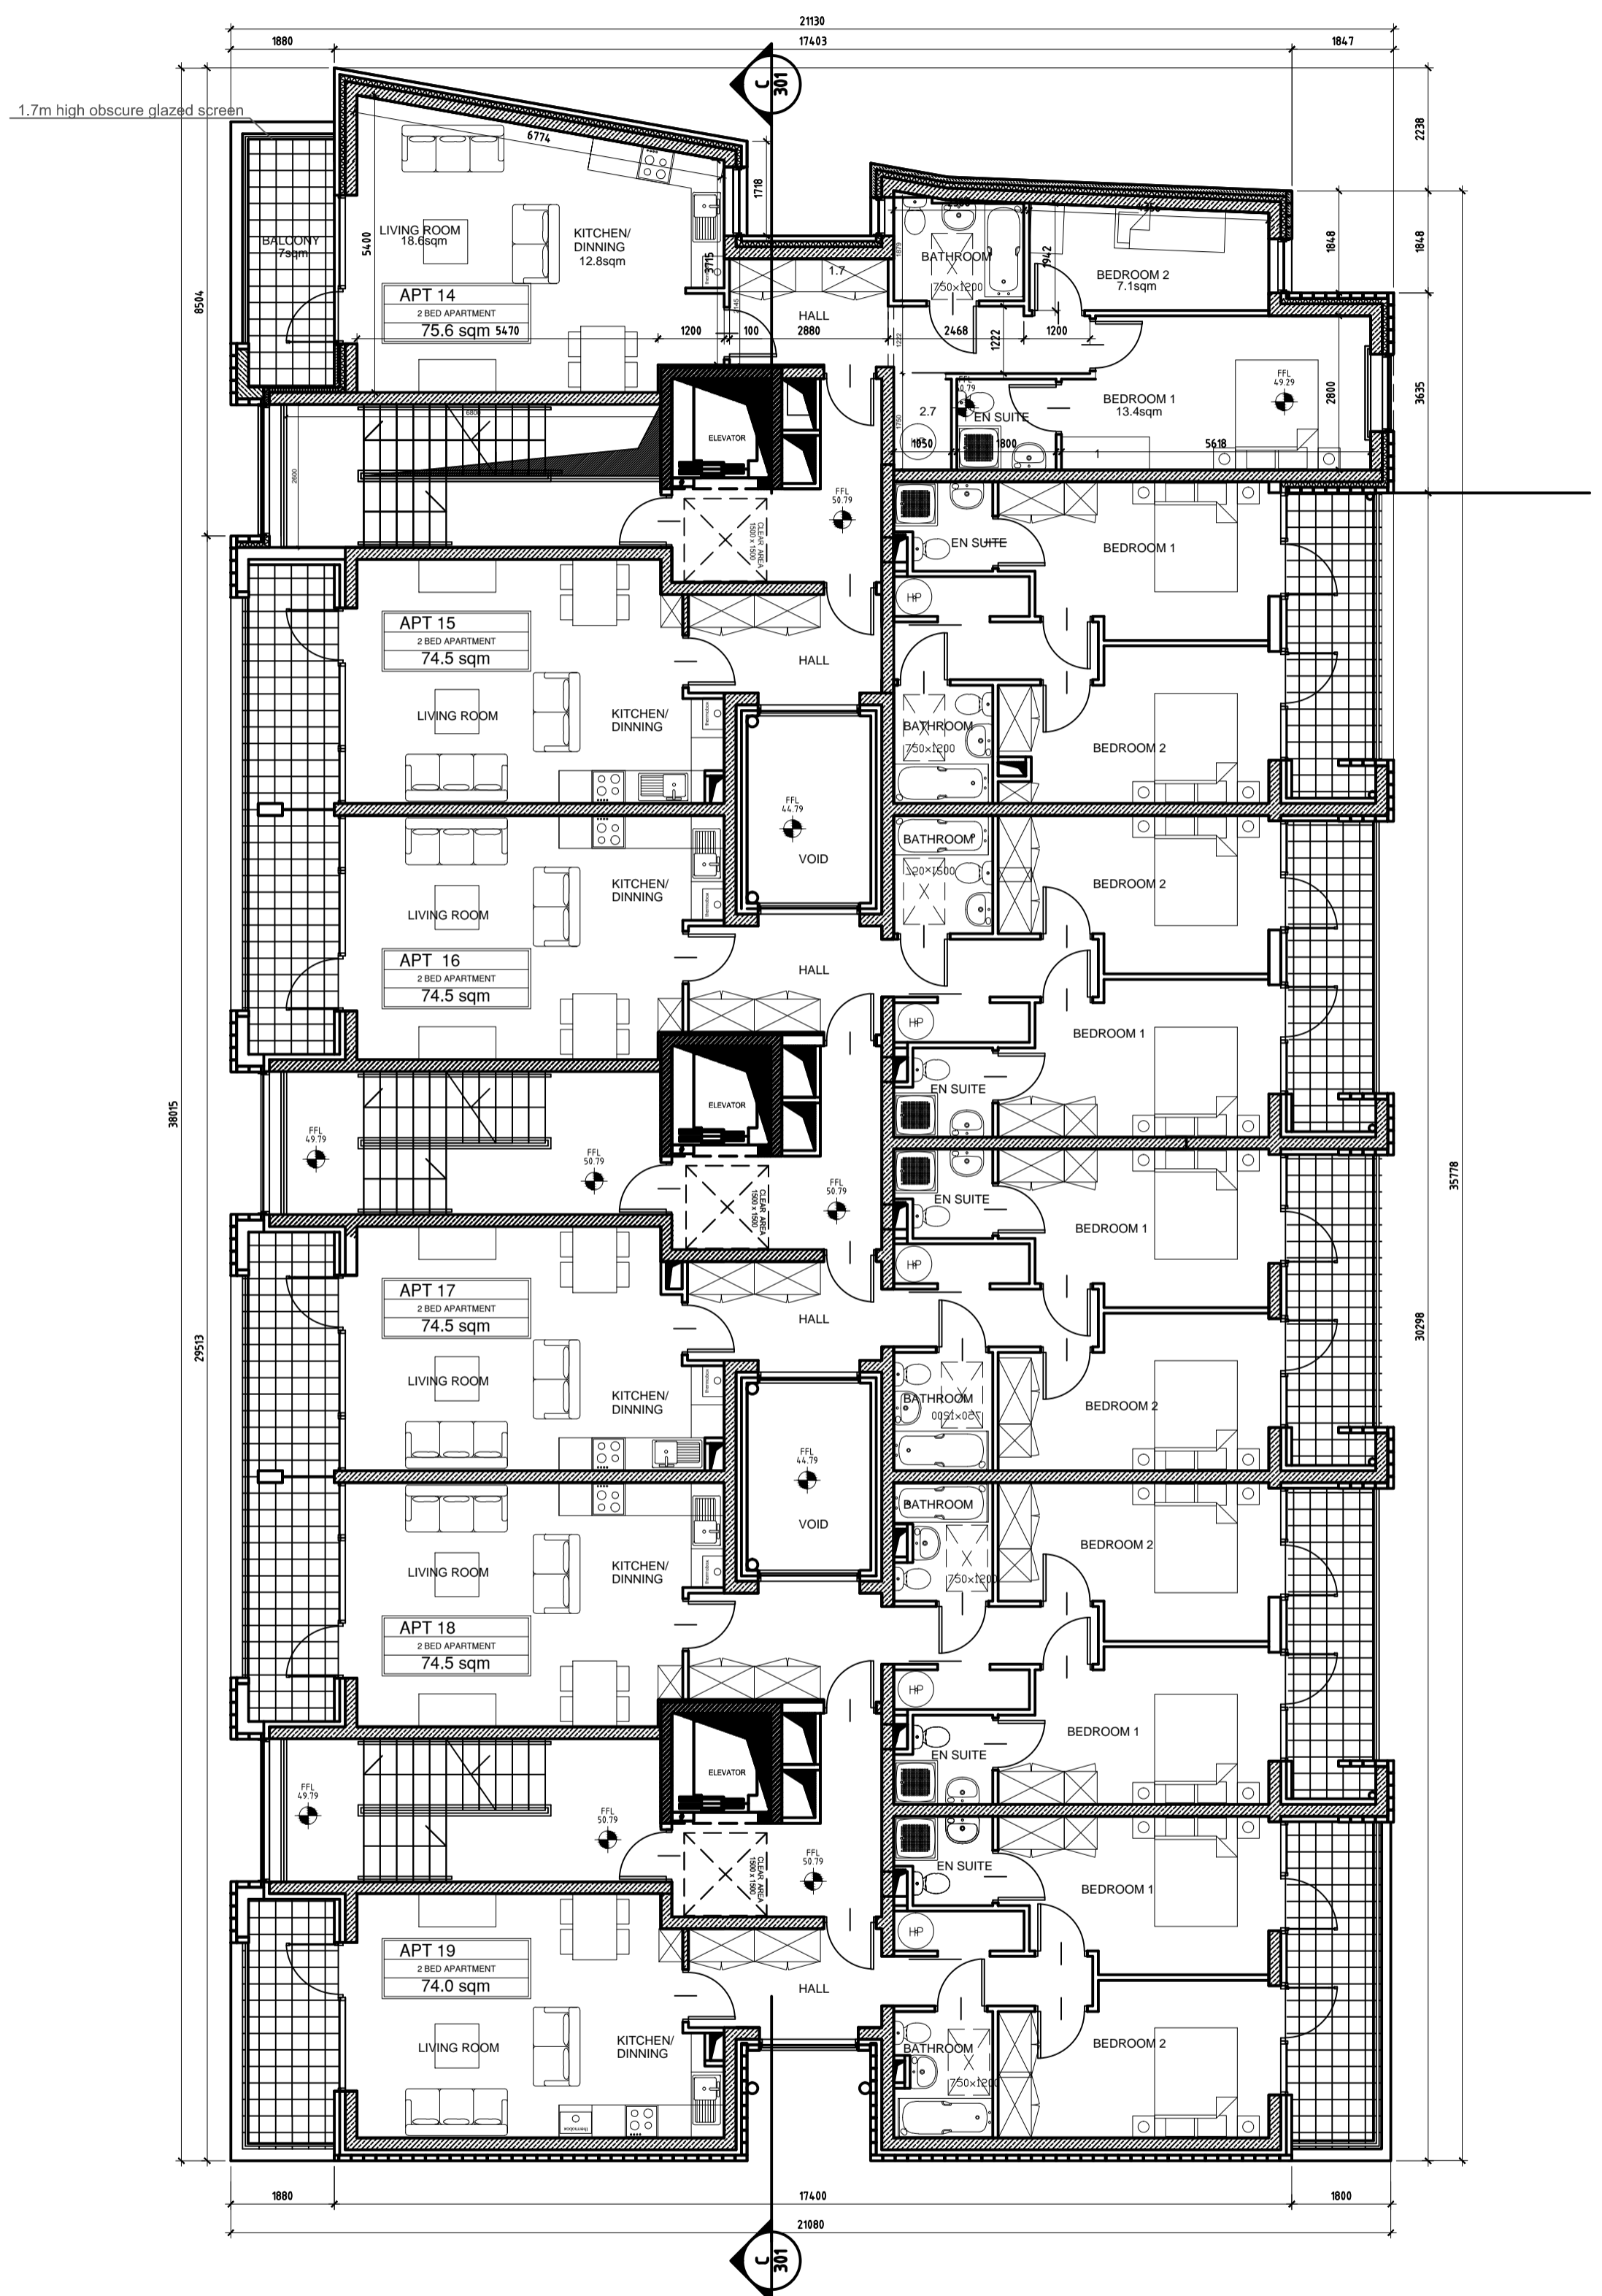


DO NOT SCALE FROM THIS DRAWING. USE FIGURED DIMENSIONS IN ALL CASES.
 VERIFY DIMENSIONS ON SITE AND REPORT ANY DISCREPANCIES TO THE ARCHITECTS IMMEDIATELY.
 THIS DRAWING IS TO BE READ IN CONJUNCTION WITH THE ARCHITECTS SPECIFICATION.
 1. APARTMENT 14: 2 BED APARTMENT 75.6 sqm 54.7m

NOTES

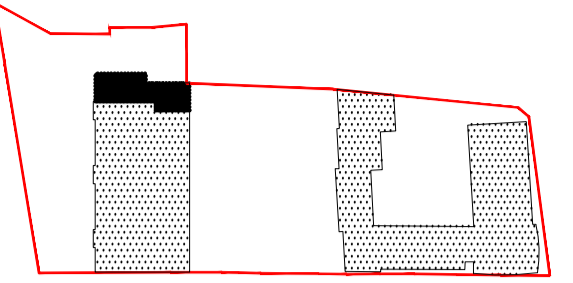

01 SECOND FLOOR PLAN-PROPOSED
 A02-100 1:100

REV	DATE	DRN	NOTES

DWG. SERIES: 3.2 COMPLIANCE

JOB
 Proposed new development at no. 51&53
 and demolition of no. 57A
 Terenure Road West, Dublin 6w

CLIENT
 MR THOMAS DURCAN


DRAWING
 BUILDING A, SECOND FLOOR PLAN

DATE August 2007 **SCALE** 1:100
DRN Elwira Kowalska **CHECKED** Patrycja Michalowska

JOB NUMBER 04-160A **DWG NUMBER** 3.1_103 **REVISION** 0

ANTHONY REDDY ASSOCIATES
 ARCHITECTS
 PLANNING CONSULTANTS
 URBAN DESIGNERS
 PROJECT MANAGERS
 INTERIOR DESIGNERS

REGIONAL OFFICE
 41 O'Connell Street, Kildare
 TEL: (0) 45 8 7 0 0 1
 FAX: (0) 45 8 7 0 0 1
 email: info@anthonyreddy.com
 web: www.anthonyreddy.com

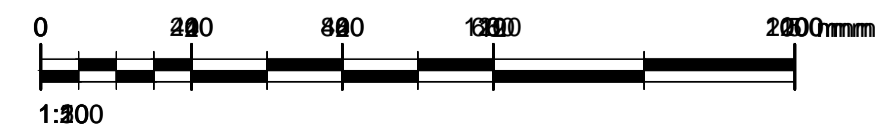

ORIGINAL SHEET SIZE = A1