


LEGEND:

	= RENDERED OUTER LEAF BLOCKWORK
	= 120mm ZONE FOR INTERNAL PARTITIONS
	= 250mm ZONE FOR INNER LEAF TIMBER FRAME ELEMENT
	= 200mm ZONE FOR EXTERNAL STONE FINISH
	= FIRE ESCAPE WINDOW
	= CARBON MONOXIDE ALARM
	= 30min RATED DOOR
	= 30min RATED CONSTRUCTION

- NOTES:**
- THIS DRAWING IS THE PROPERTY OF DFCE. IT IS A CONFIDENTIAL DOCUMENT AND MUST NOT BE COPIED, USED, OR ITS CONTENT DIVULGED WITHOUT PRIOR CONSENT.
 - ALL WORKS TO COMPLY WITH THE BUILDING REGULATIONS AND THE BUILDING CONTROL ACT 2014, CURRENT IRISH STANDARDS AND CODES OF PRACTICE.
 - DO NOT SCALE. ALL DIMENSIONS TO BE CHECKED ON SITE AND ANY DISCREPANCIES TO BE NOTIFIED TO ARCHITECT / ENGINEER.
 - ALL CONTRACTORS, WHETHER MAIN OR SUB CONTRACTORS MUST VISIT THE SITE AND ARE RESPONSIBLE FOR TAKING AND CHECKING ANY AND ALL DIMENSIONS AND LEVELS THAT RELATE TO THE WORKS.
 - WHERE THIS DRAWING CONTAINS DISCREPANCIES IN RELATION TO OTHER RELEVANT DOCUMENTS, SUCH DISCREPANCIES SHALL BE BROUGHT TO THE ATTENTION OF THE ARCHITECTS / ENGINEERS WHO SHALL ISSUE A WRITTEN INSTRUCTION AS TO WHICH INFORMATION IS TO BE FOLLOWED, AND UNTIL SUCH INSTRUCTIONS HAS BEEN ISSUED ANY WORK CARRIED OUT ON FOOT OF THE DISCREPANCIES SHALL BE UNAUTHORISED.
 - PROPRIETARY ITEMS SHALL BE FIXED IN STRICT ACCORDANCE WITH MANUFACTURER'S INSTRUCTIONS.

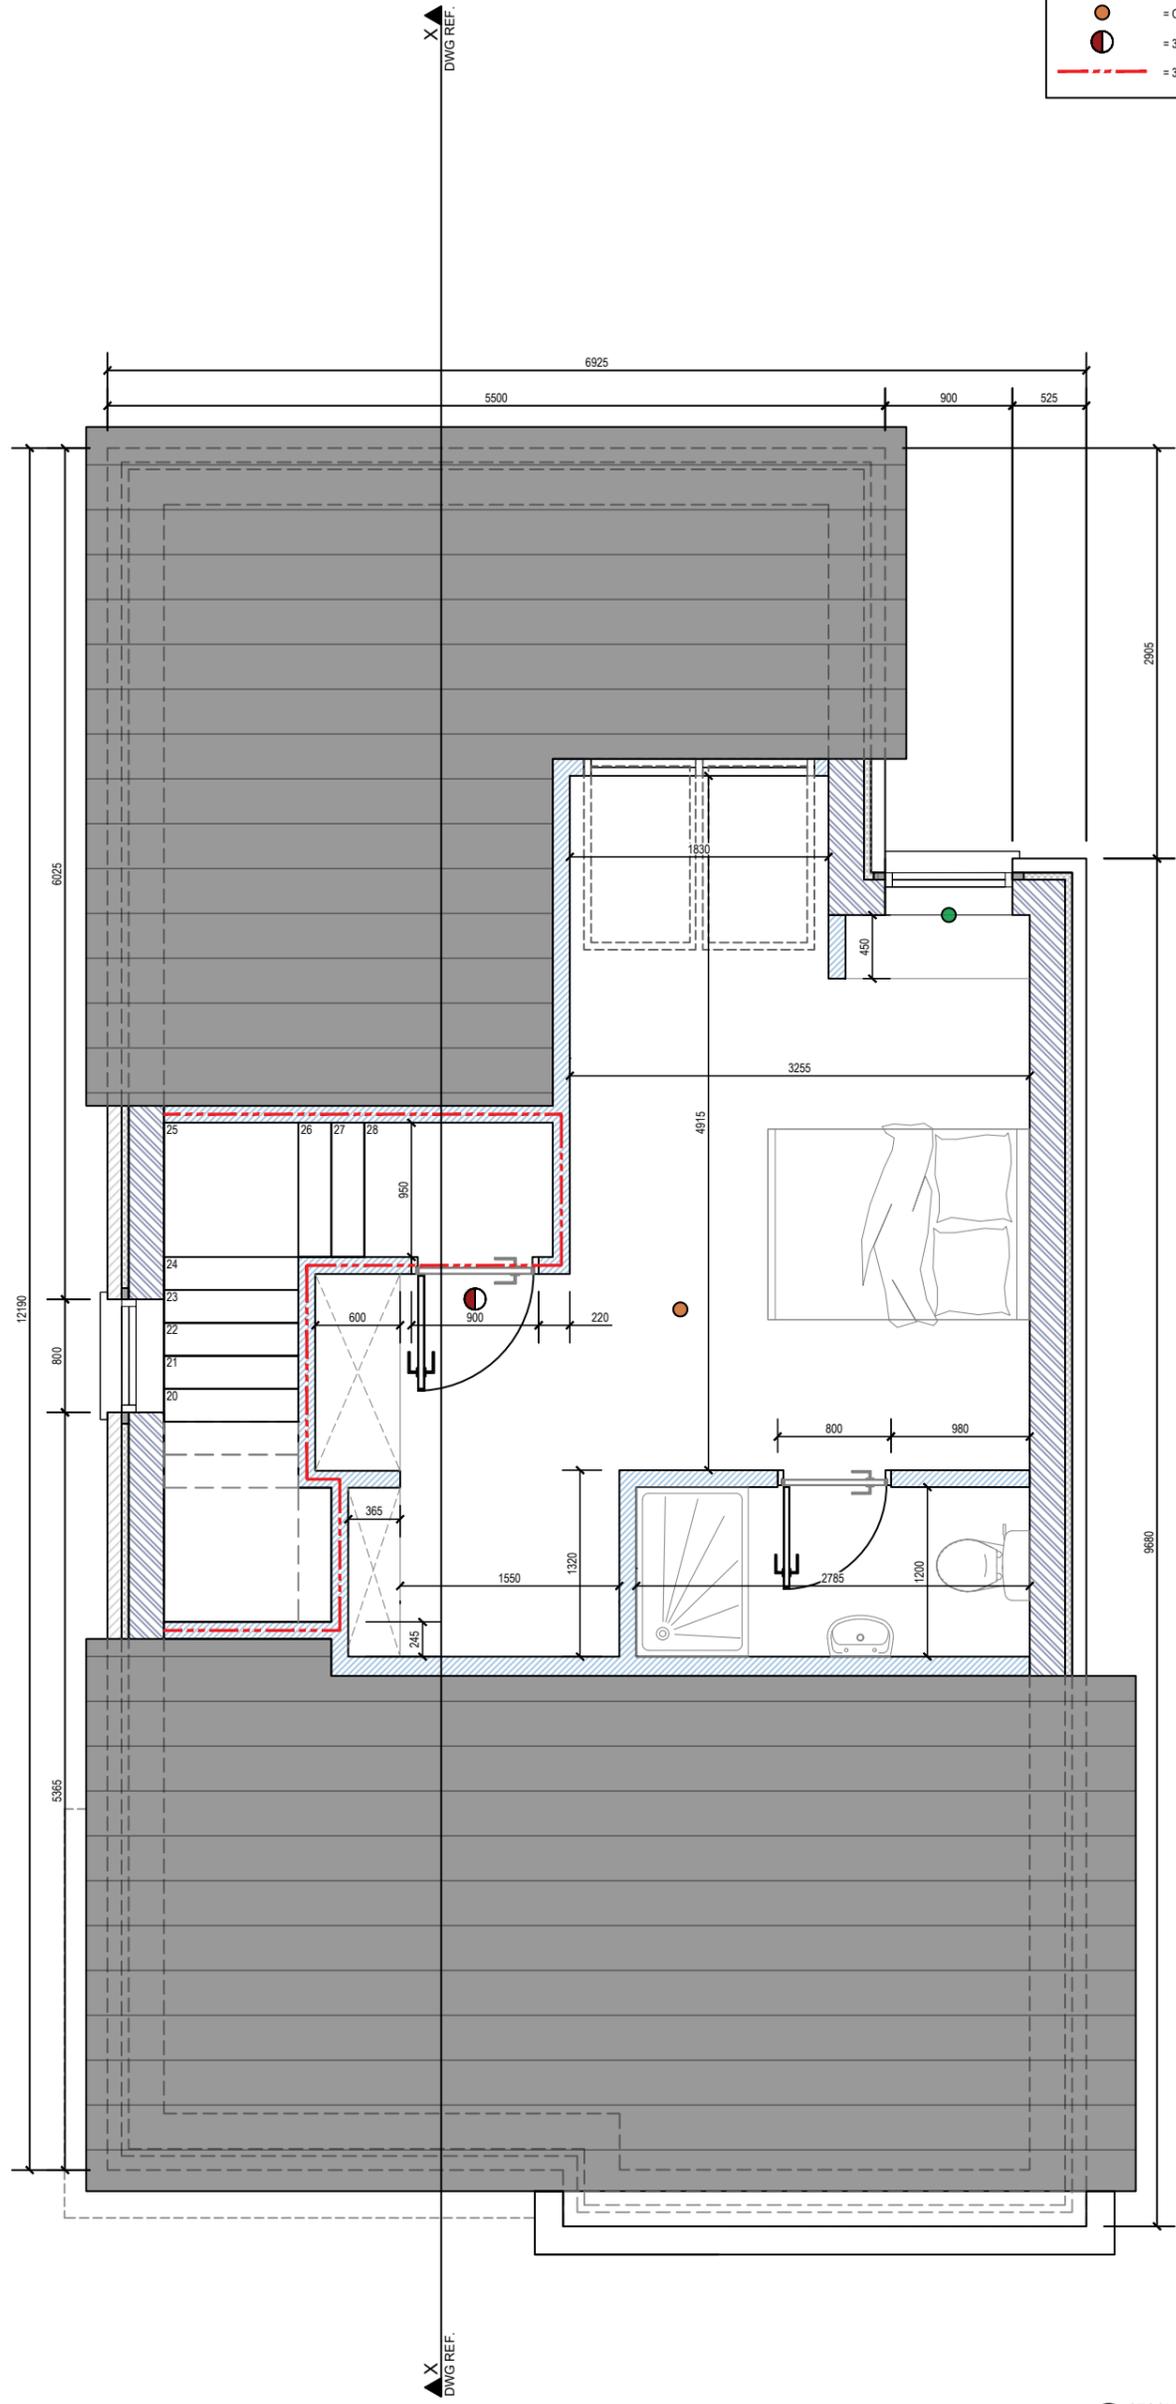

SECOND FLOOR PLAN
 AREA = 29.56sqm
 SCALE 1:100

Construction

Rev.	Date	Dwn.	Amendment / Issue	App.
C01	14/11/2019	DBE	Construction	JG
D02	14/11/2019	DBE	Draft Issue	JG

Client:
 Agrimac Contracts Ltd.

Project:
 Coill Ard, Moycullen, Co Galway

Drawing:
 House Type G -
 Proposed Second Floor Plan

Drawing No:	G1930BU0012	Rev:	C01
Drawn By:	DBE	Checked By:	JG
		Date:	November 2019



T: +353 (0)1 539 4100 (Dublin)
 T: +353 (0)11 360 792 (Galway)
 M: +353 (0)86 869 1904
 E: info@falloneng.com
 W: www.falloneng.com

Address (Dublin):
 Lia Cara Business Centre,
 51-52 Fitzwilliam Square West,
 Dublin 2.

Address (Galway):
 Office 27 Galbro Court,
 Tuam Road, Galway.

Scale:
 As Shown on A3