




99.755  
SW Gully

99.830  
SW Gully

99.905

6000  
Road width

- Kennys Bindery
- Car Wash
- Simon Community

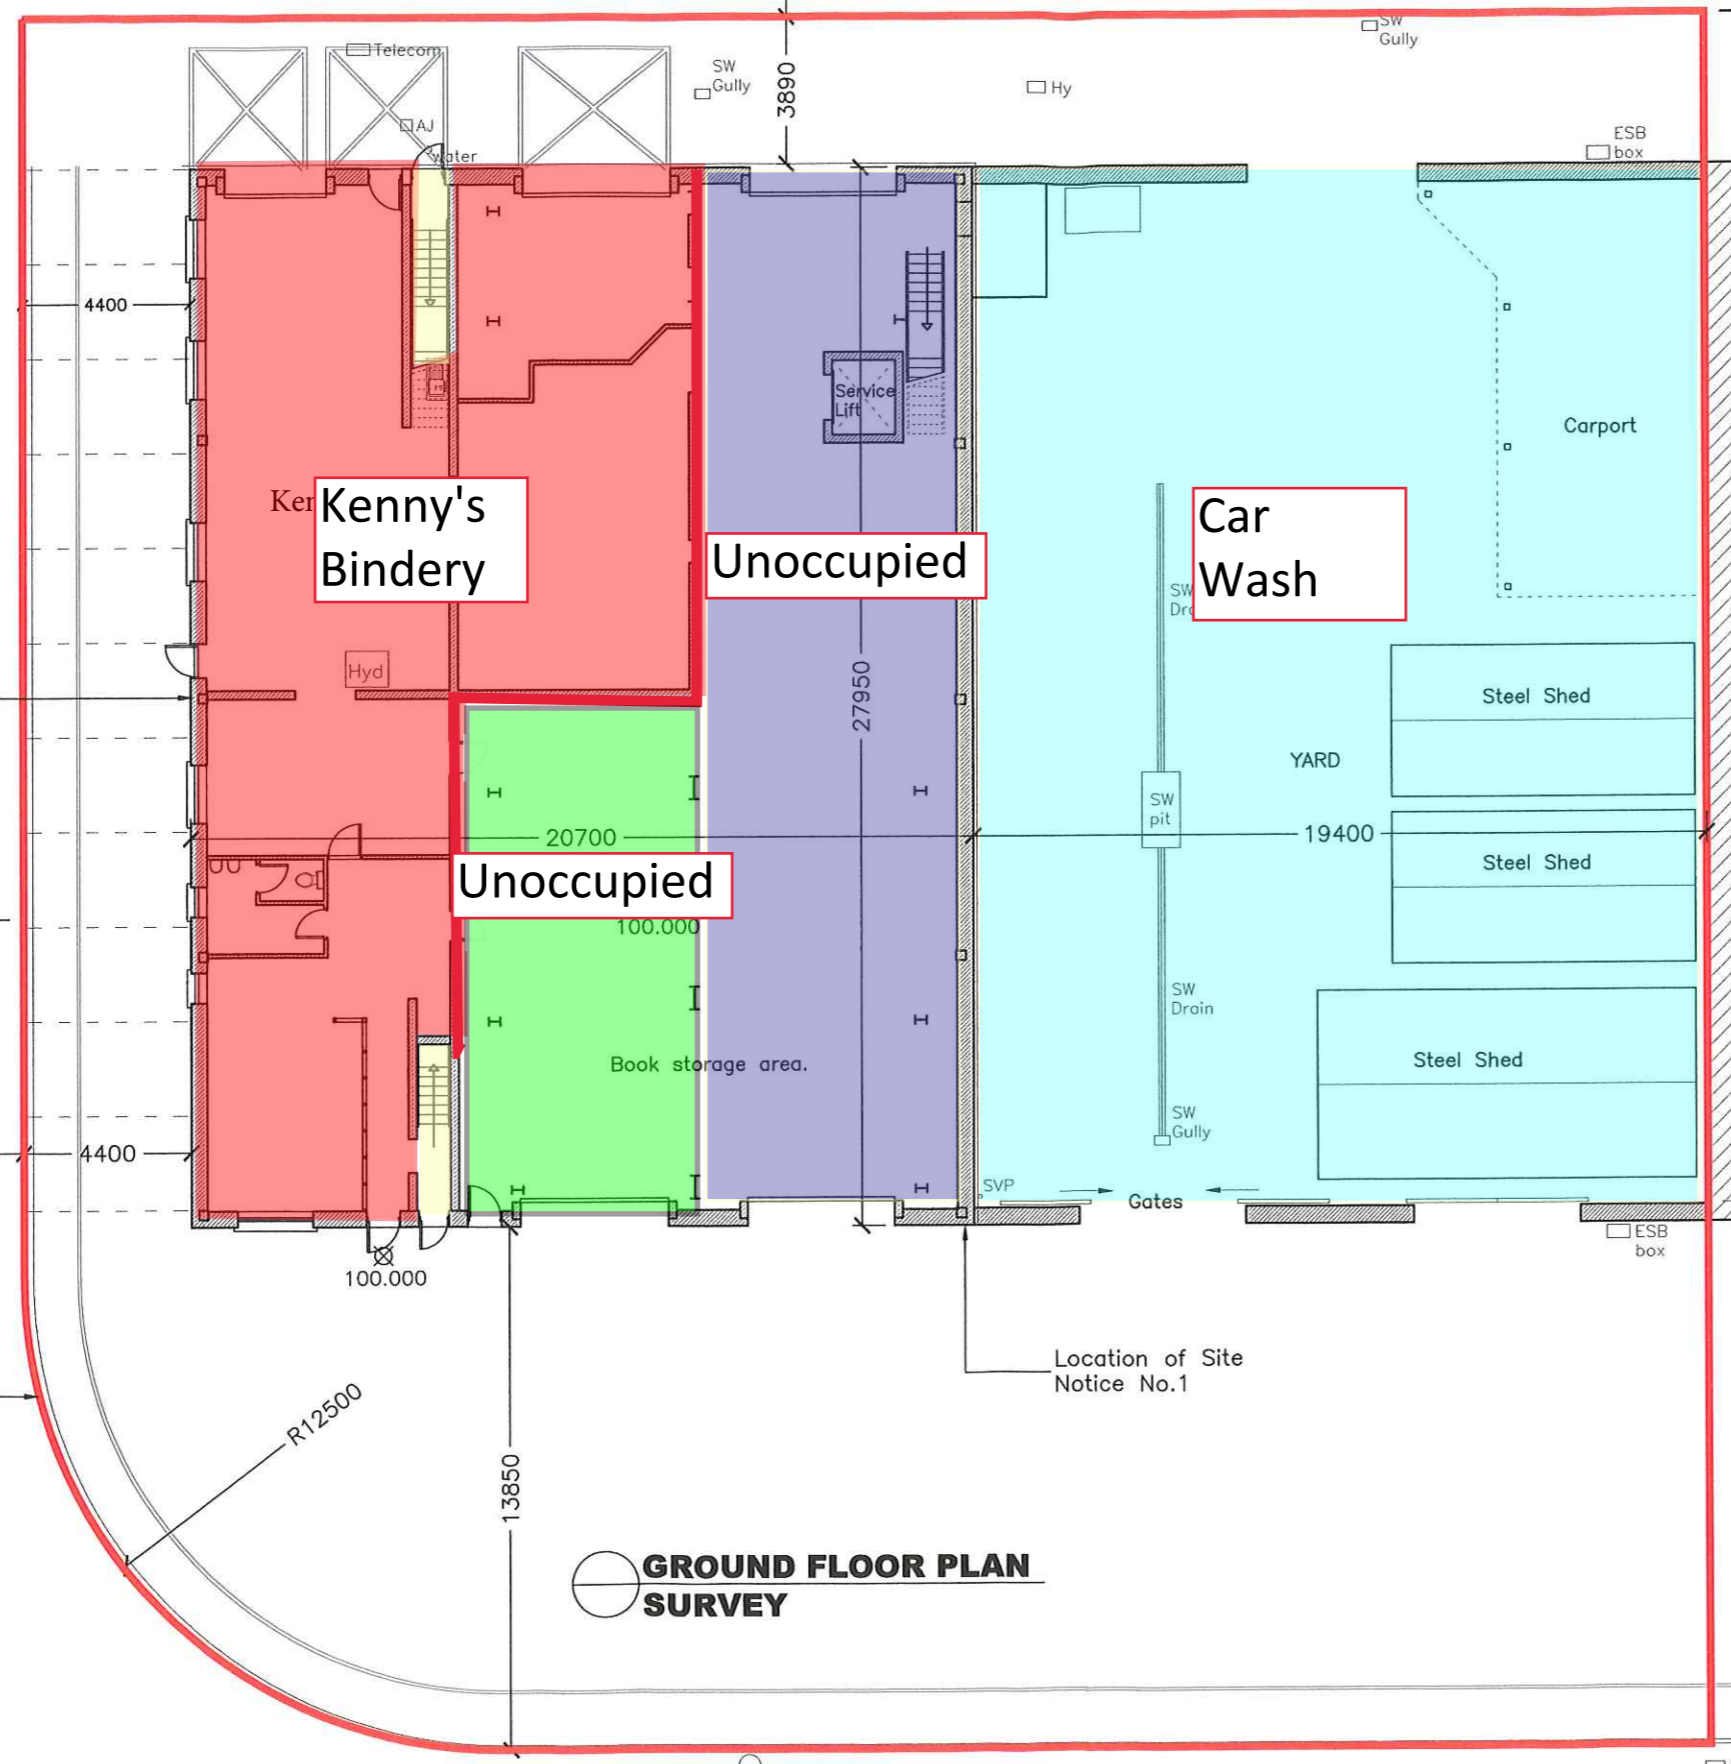

Location of Site Notice No.2

99.698

SW Gully

12150

4400

100.000

13850

100.000

Location of Site Notice No.1

Site in Ownership of Applicant outlined in RED

R12500

**GROUND FLOOR PLAN SURVEY**

FFL 100.040

Revision:		
Drawing Type:	SURVEY DRAWING ONLY NOT FOR CONSTRUCTION PURPOSES	
Project Title:	Units No.s 13, 14, 15, 16, 17 & 18 Liosbaun Industrial Estate, Tuam Road, Galway.	
Drawing Title:	SURVEY: Ground Floor Plan	
Client:	Kennys Bookshops & Art Galleries Ltd.	Drawn By: N.N.
Stage:	S	Project No. 959(a)
Scale:	1:200	Drawing No. 02
Date:	30-04-2008	Revision: A

**O'Donnellan & Company Architects Limited**

EGLINTON HOUSE,  
EGLINTON STREET,  
GALWAY.

Tel: (091) 562964/561171  
 Fax: (091) 567421  
 E-Mail: o'donnellan@architects@eircom.net

This drawing is to be read in conjunction with all relevant Architectural and Engineering drawings.  
 Do not scale off this drawing, refer to figured dimensions only.  
 All drawings to be checked on site by Contractor.  
 Any discrepancies found on this drawing to be reported to O'Donnellan & Co. Architects Ltd.

99.640

99.780

Simon Community

Simon Community

Unoccupied

Book storage area

Service Lift

20700

27950

YARD


SVP



A


A

FIRST FLOOR PLAN

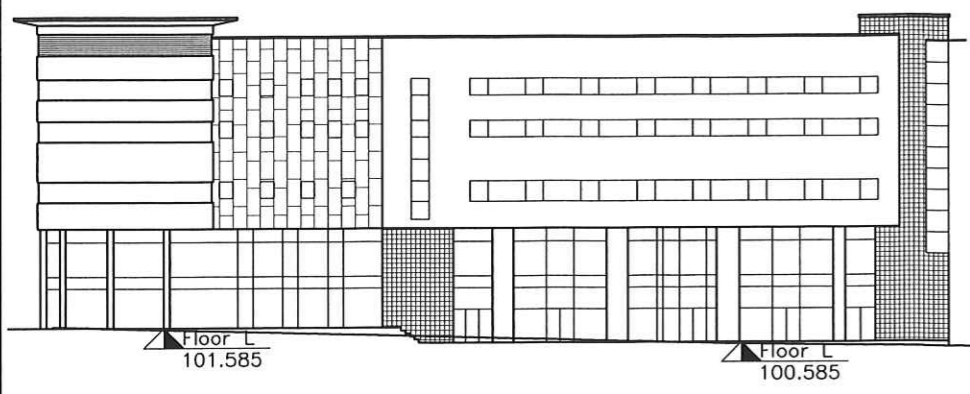


Floor L 101.585

Floor L 100.585

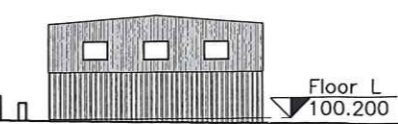

Floor L 100.200

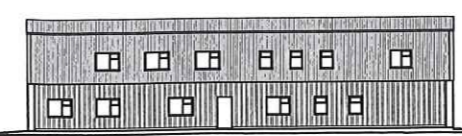


Ground Floor L 100.000

Street Elevation Not to Scale

SITE TO WHICH APPLICATION RELATES




Revision:			
Drawing Type: SURVEY DRAWING ONLY NOT FOR CONSTRUCTION PURPOSES			
Project Title: Unite No.s 13, 14, 15, 16, 17 & 18 Liosbaun Industrial Estate, Tuam Road, Galway.			
Drawing Title: SURVEY: First Floor Plan			
Client: Kennys Bookshops & Art Galleries Ltd.		Drawn By: N.N.	
Stage: S	Project No: 959(a)	Drawing No: 03	
Scale: 1:200	Date: 30-04-2008	Revision: A	
O'Donnellan & Company Architects Limited			This drawing is to be read in conjunction with all relevant Architectural and Engineering drawings. Do not scale off this drawing, refer to figured dimensions only. All drawings to be checked on site by Contractor. Any discrepancies found on this drawing to be reported to O'Donnellan & Co. Architects Ltd.
EGLINTON HOUSE, EGLINTON STREET, GALWAY.			
Tel: (091)-562964/561171 Fax: (091)-567421 E-Mail: odonnellanarchitects@eircom.net			

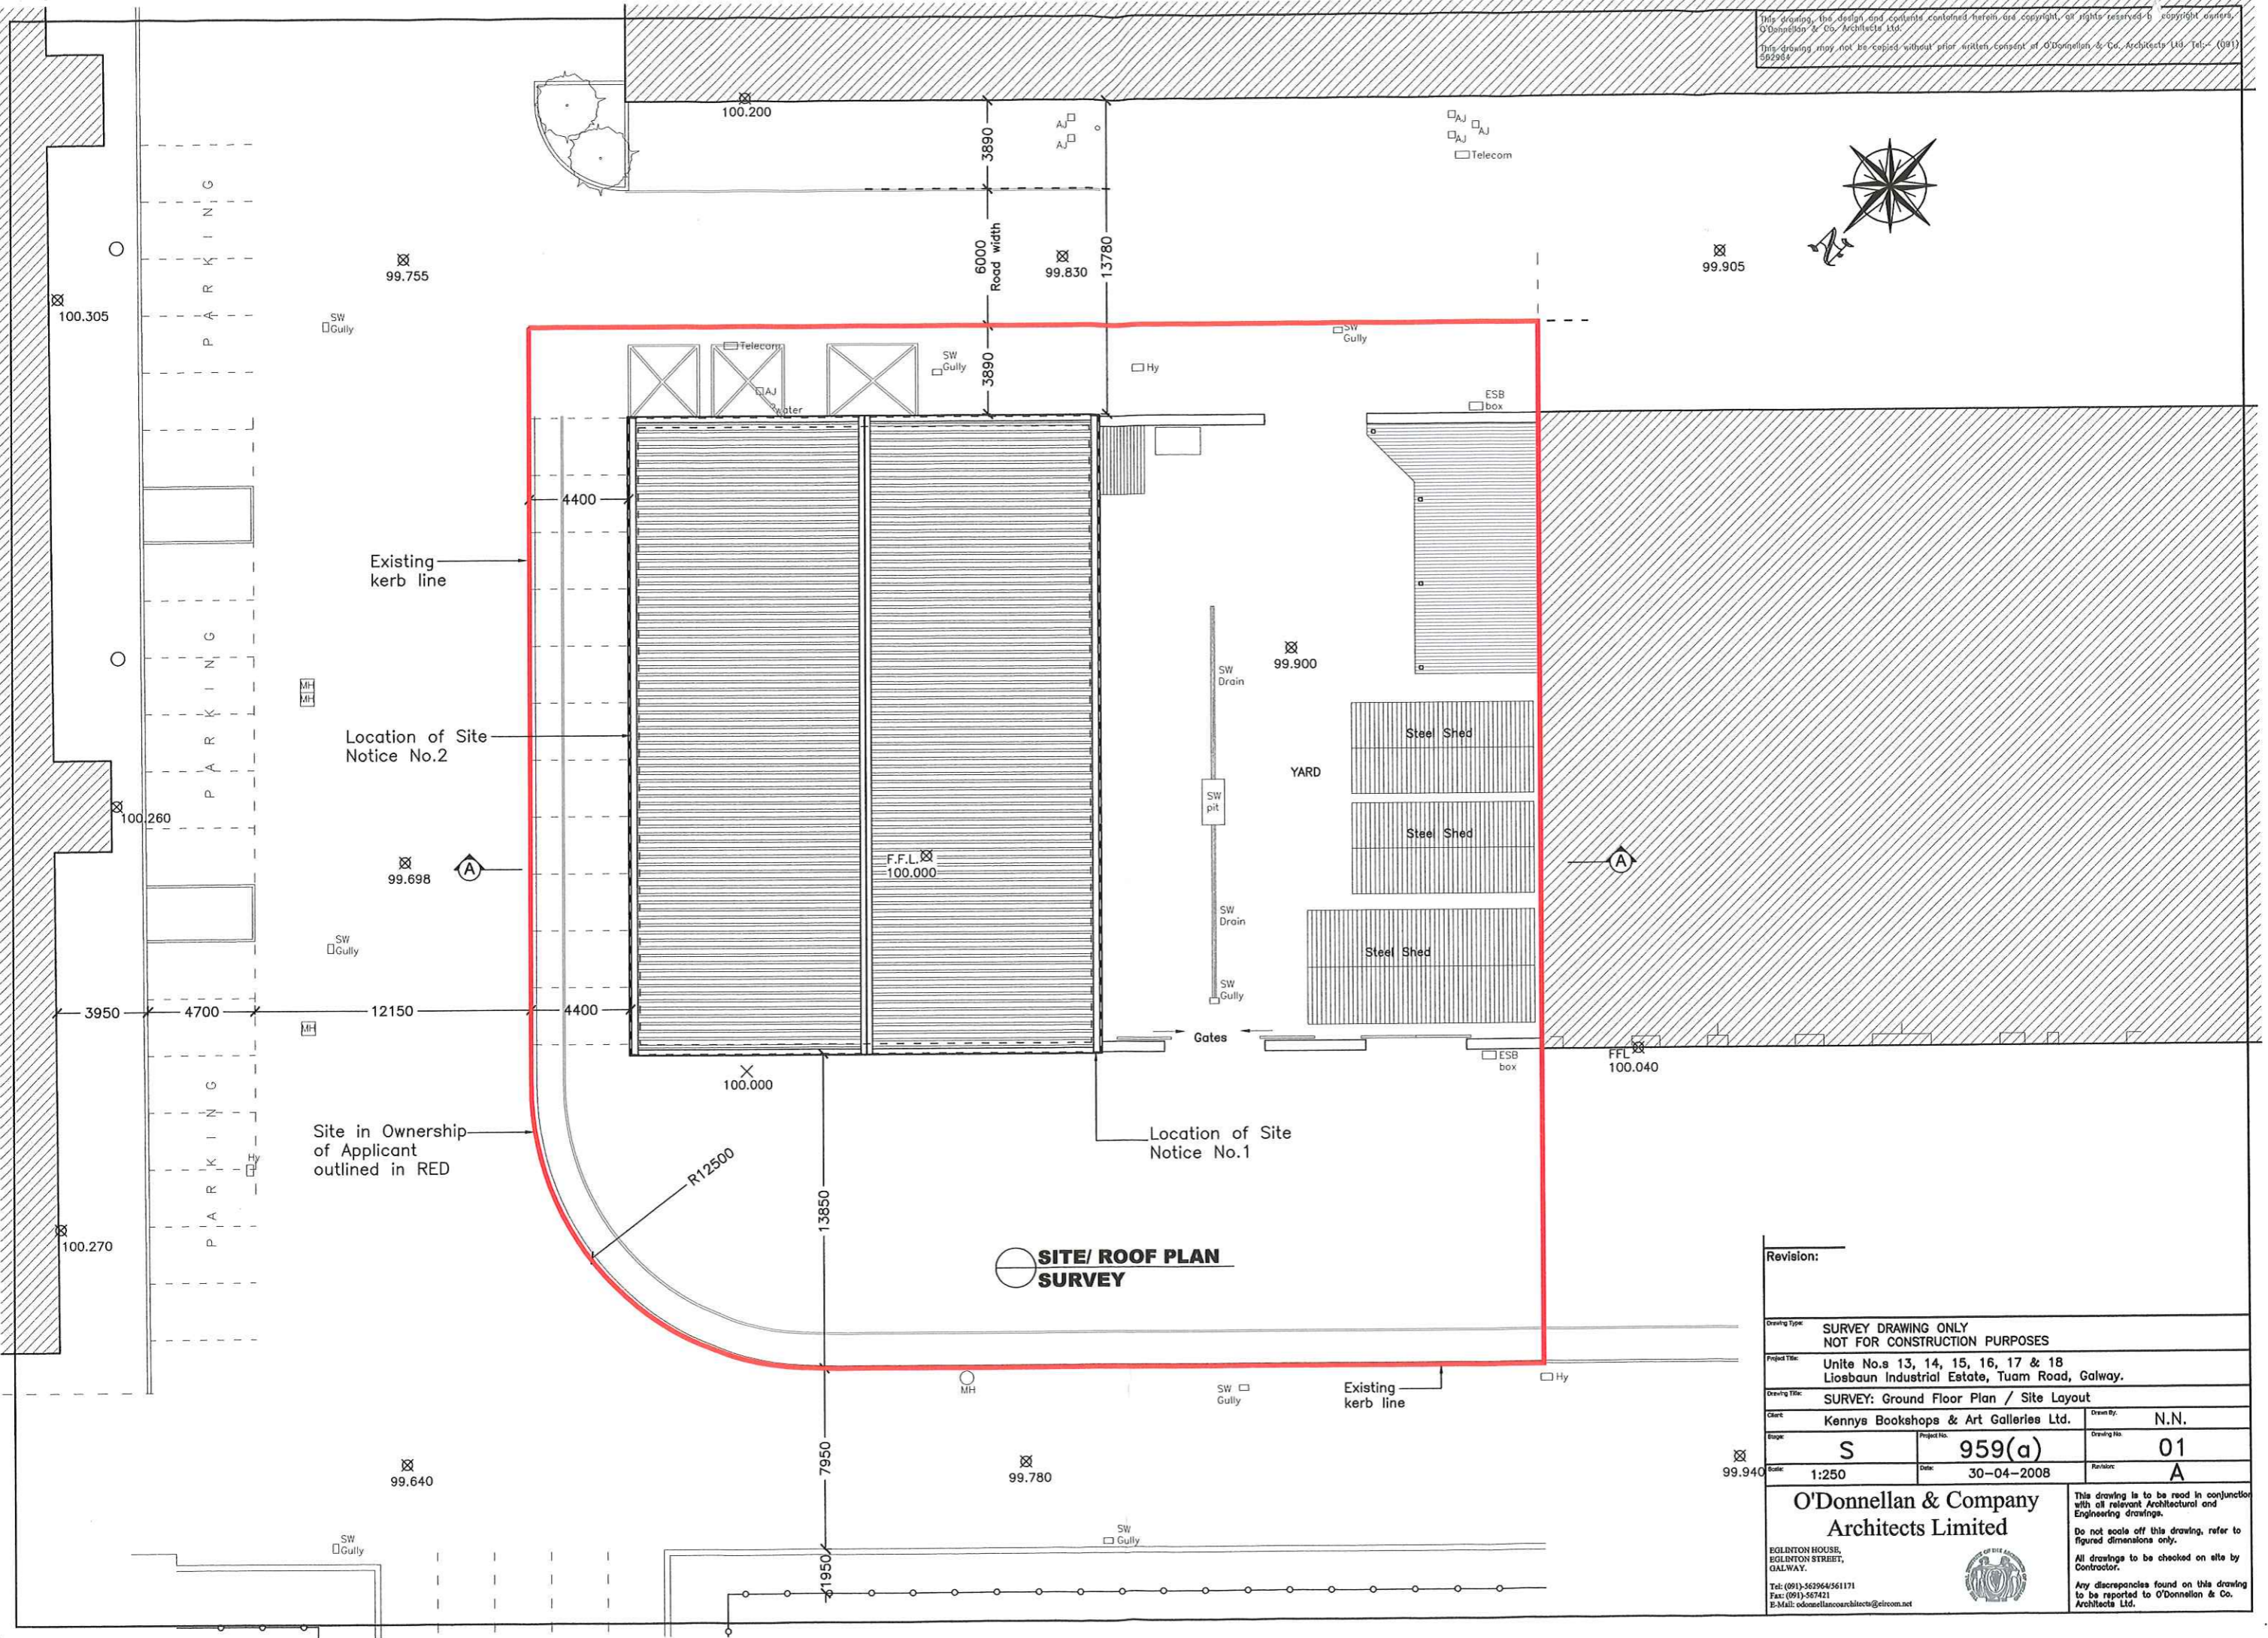

**SITE/ ROOF PLAN SURVEY**

Revision:			
Drawing Type: SURVEY DRAWING ONLY NOT FOR CONSTRUCTION PURPOSES			
Project Title: Units No.s 13, 14, 15, 16, 17 & 18 Liosbaun Industrial Estate, Tuam Road, Galway.			
Drawing Title: SURVEY: Ground Floor Plan / Site Layout			
Client: Kennys Bookshops & Art Galleries Ltd.		Drawn By: N.N.	
Stage: S	Project No: 959(a)	Drawing No: 01	
Scale: 1:250	Date: 30-04-2008	Revision: A	
<b>O'Donnellan &amp; Company Architects Limited</b> EGLINTON HOUSE, EGLINTON STREET, GALWAY. Tel: (091)-562964/561171 Fax: (091)-567421 E-Mail: odonnellanarchitects@eircom.net		This drawing is to be read in conjunction with all relevant Architectural and Engineering drawings. Do not scale off this drawing, refer to figured dimensions only. All drawings to be checked on site by Contractor. Any discrepancies found on this drawing to be reported to O'Donnellan & Co. Architects Ltd.	

This drawing, the design and contents contained herein are copyright, all rights reserved by copyright owners, O'Donnellan & Co. Architects Ltd.  
 This drawing may not be copied without prior written consent of O'Donnellan & Co. Architects Ltd. Tel:- (091) 562964

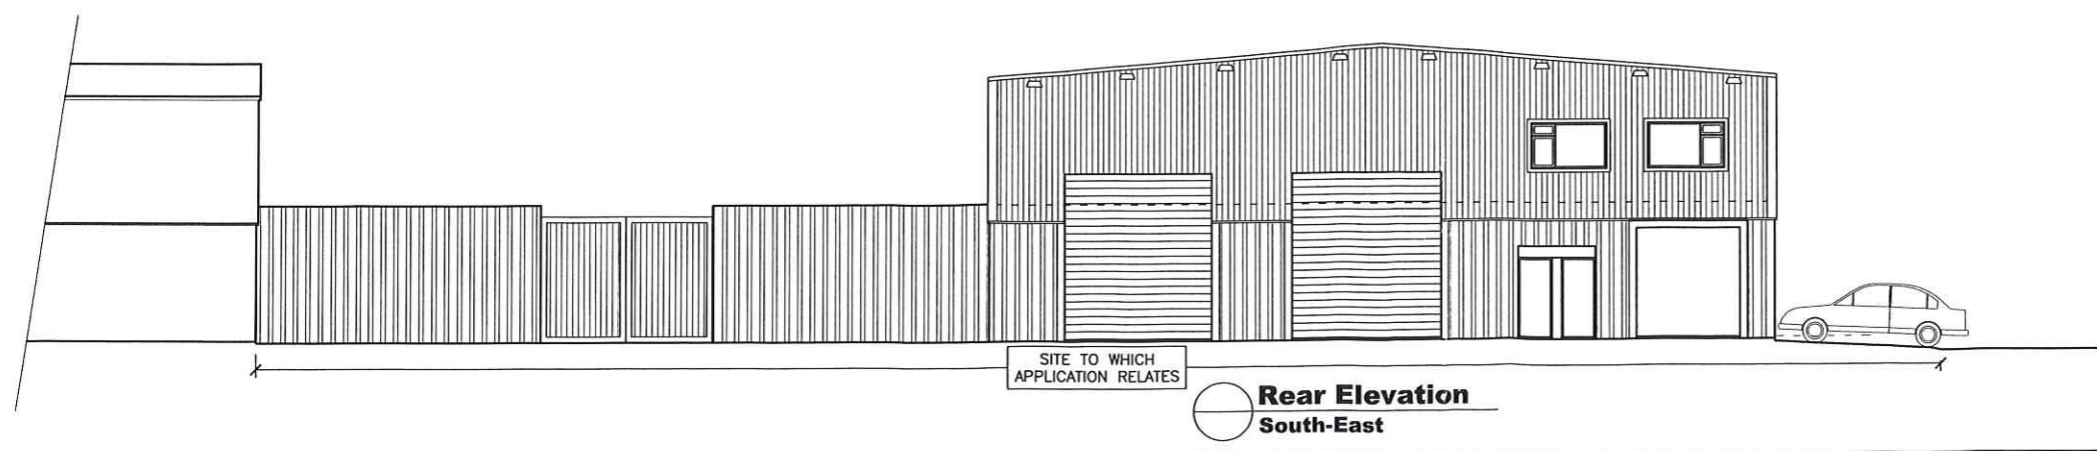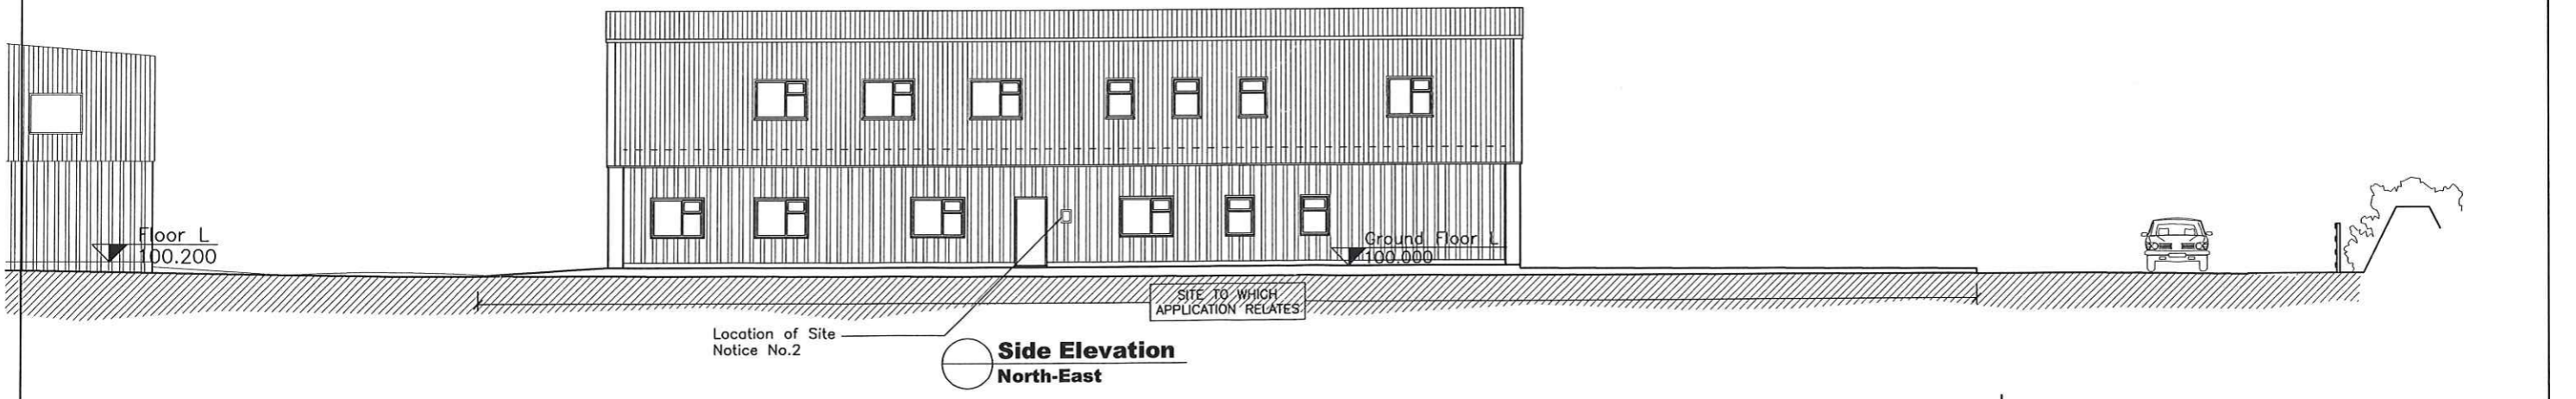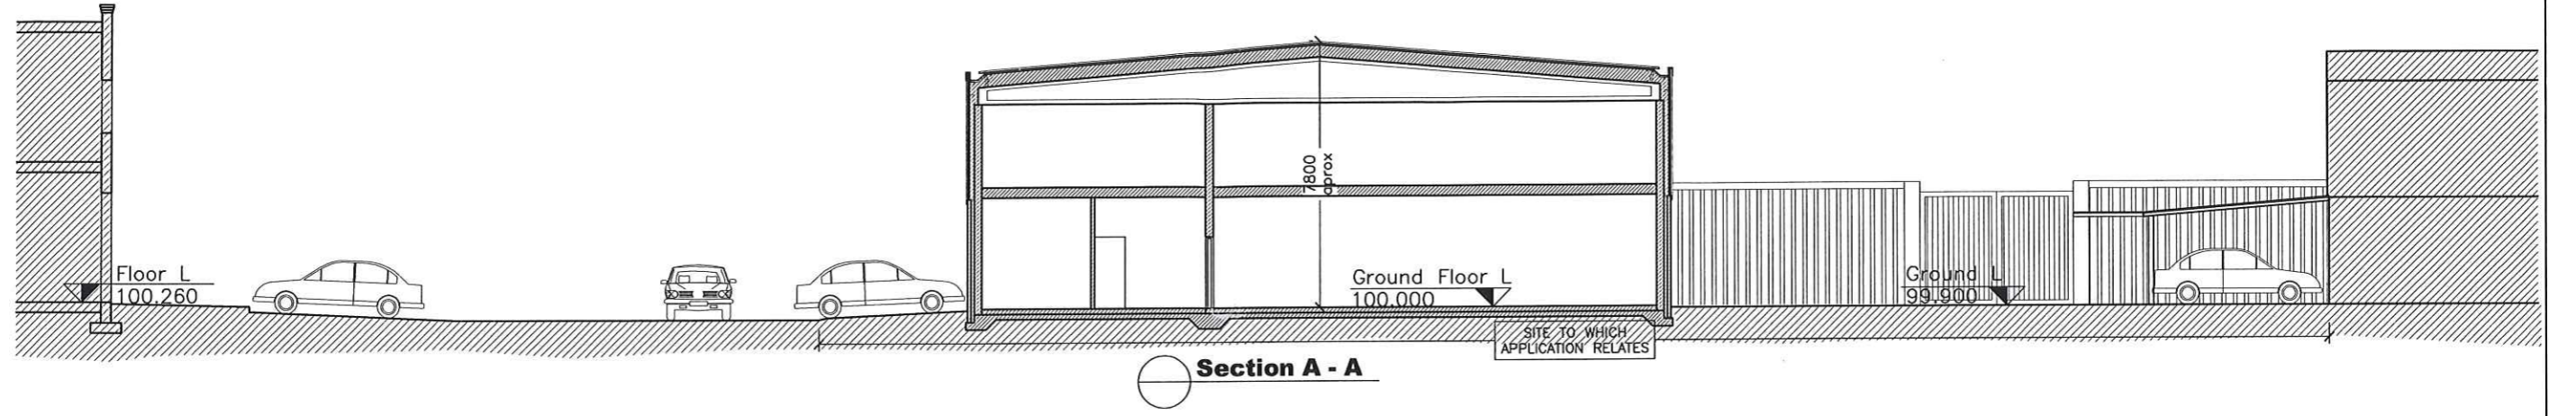

Revision:			
Drawing Type: SURVEY DRAWING ONLY NOT FOR CONSTRUCTION PURPOSES			
Project Title: Unite No.s 13, 14, 15, 16, 17 & 18 Liosbaun Industrial Estate, Tuam Road, Galway.			
Drawing Title: SURVEY: Elevations & Section A-A			
Client: Kennys Bookshops & Art Galleries Ltd.		Drawn By: N.N.	
Stage: S	Project No: 959(a)	Drawing No: 04	
Scale: 1:200	Date: 30-04-2008	Revision: A	
<b>O'Donnellan &amp; Company Architects Limited</b> EGLINTON HOUSE, EGLINTON STREET, GALWAY. Tel: (091)-562964/561171 Fax: (091)-567421 E-Mail: oodonnellan@oarchitects@eircom.net		This drawing is to be read in conjunction with all relevant Architectural and Engineering drawings. Do not scale off this drawing, refer to figured dimensions only. All drawings to be checked on site by Contractor. Any discrepancies found on this drawing to be reported to O'Donnellan & Co. Architects Ltd.	