




Existing First Floor Plan (scale 1:100)

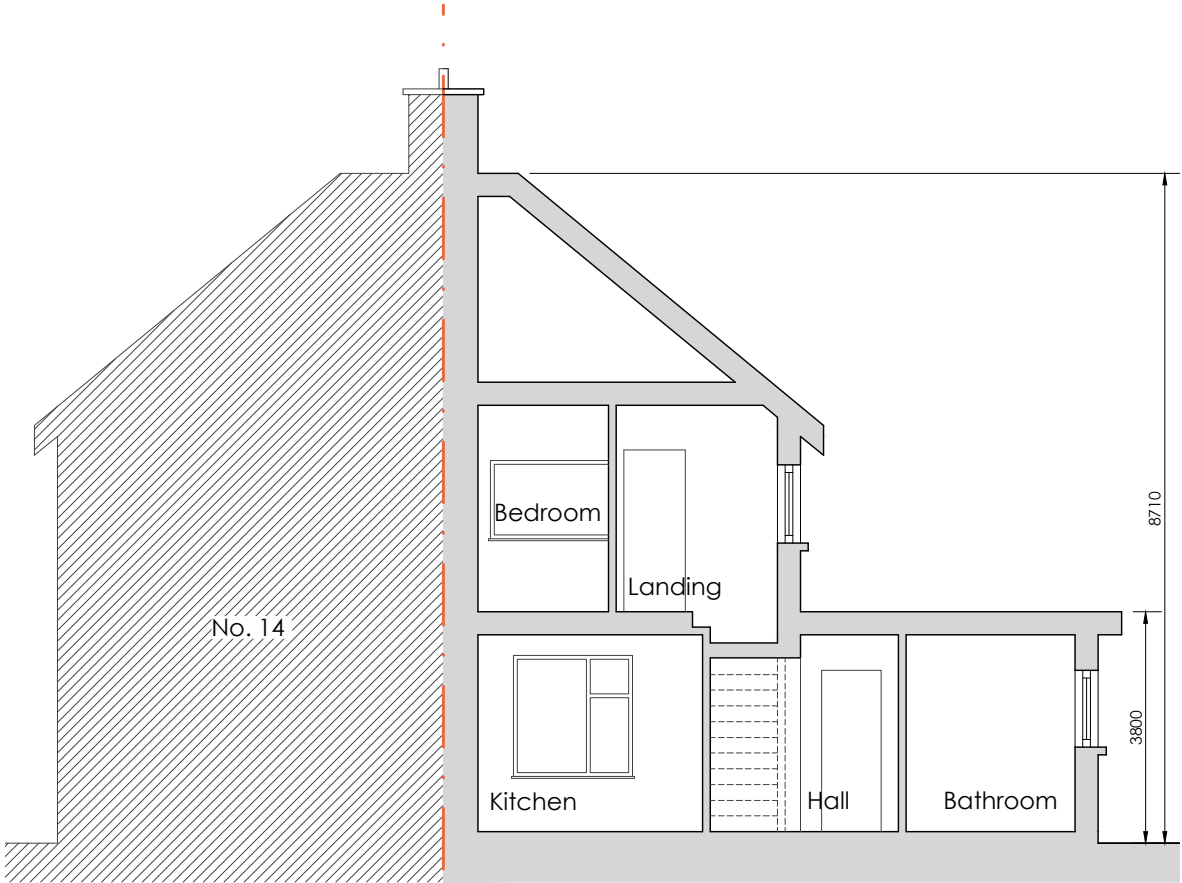

Existing Section Thro. AA (scale 1:100)

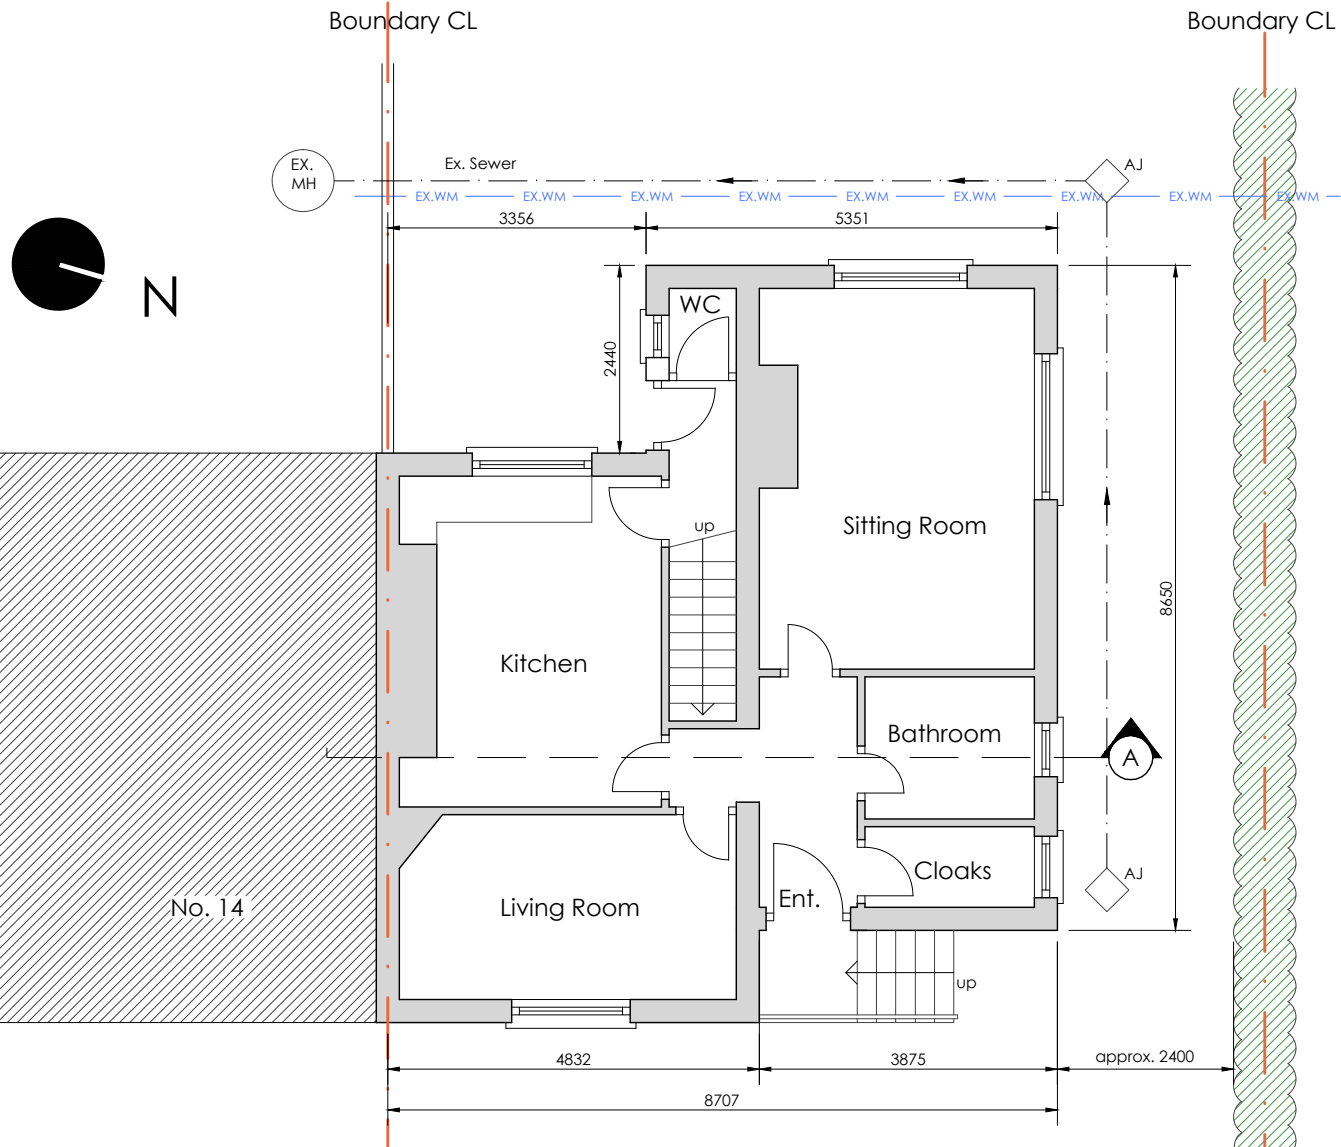


Existing Ground Floor Plan (scale 1:100)

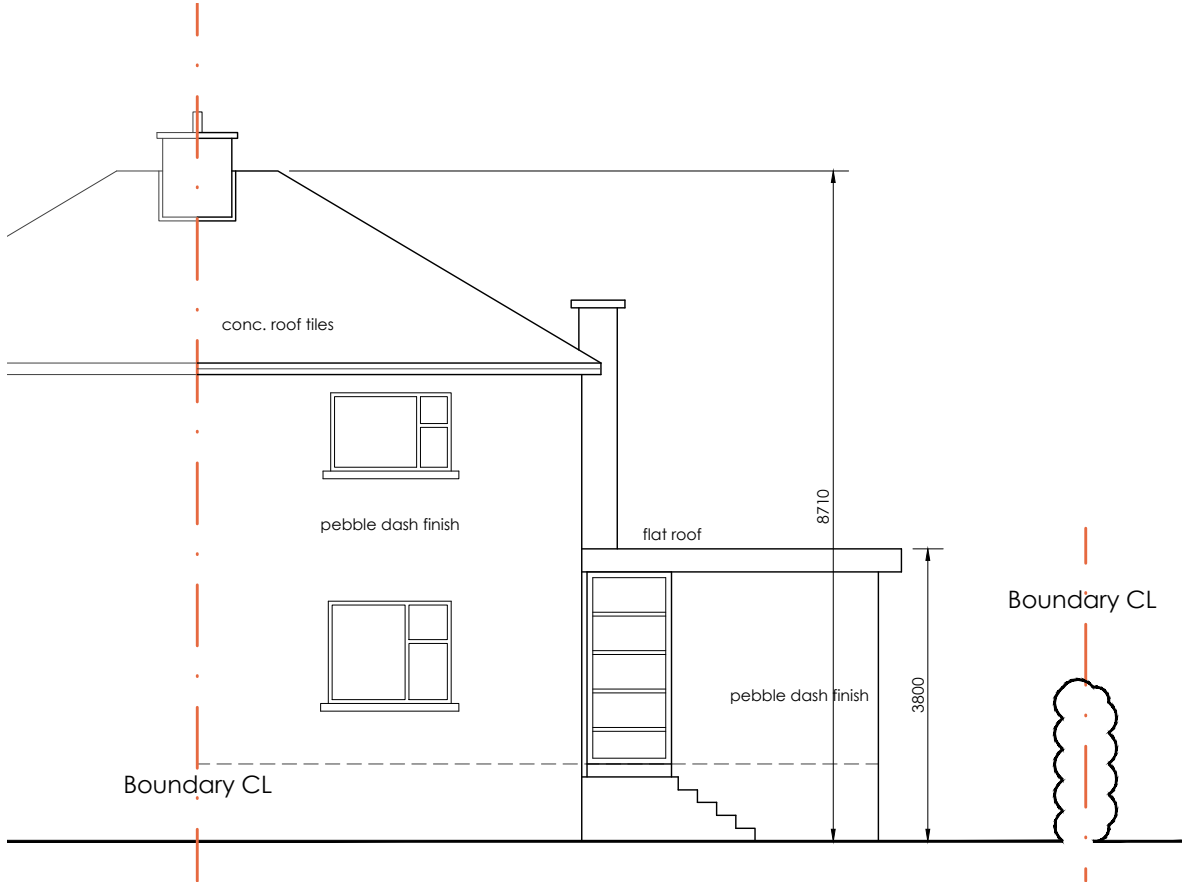


Existing Front [East] Elevation (scale 1:100)

Date:	April 2015	Client:	Mr. Martin Keane
Drawn by:	Graham Kennedy	Project:	Proposed Extension to Existing Dwelling and New Dwelling in Garden to Rear of Existing Dwelling
Scale:	1:100 @ A3	Notes:	
Drawing No.	K_001_02		
Sheet Title:	Existing Floor Plans, Section & Elevation		
Revisions:			


DRAFT ISSUE

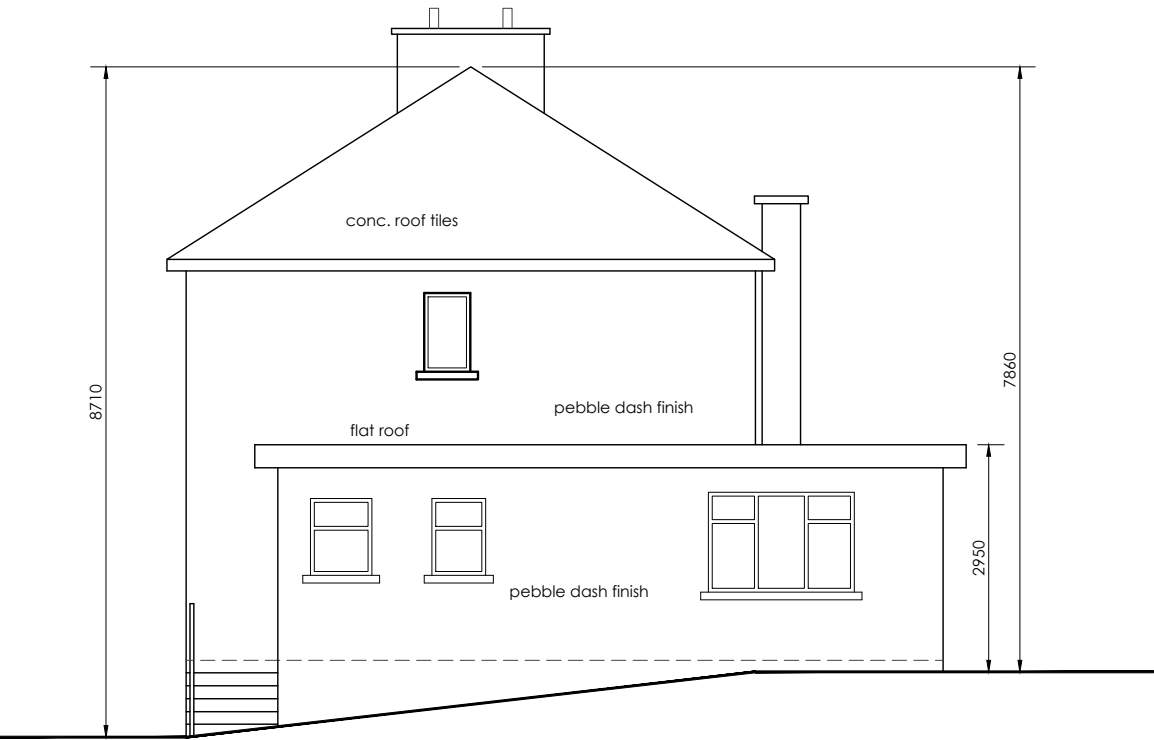


Existing Side [South] Elevation (scale 1:100)

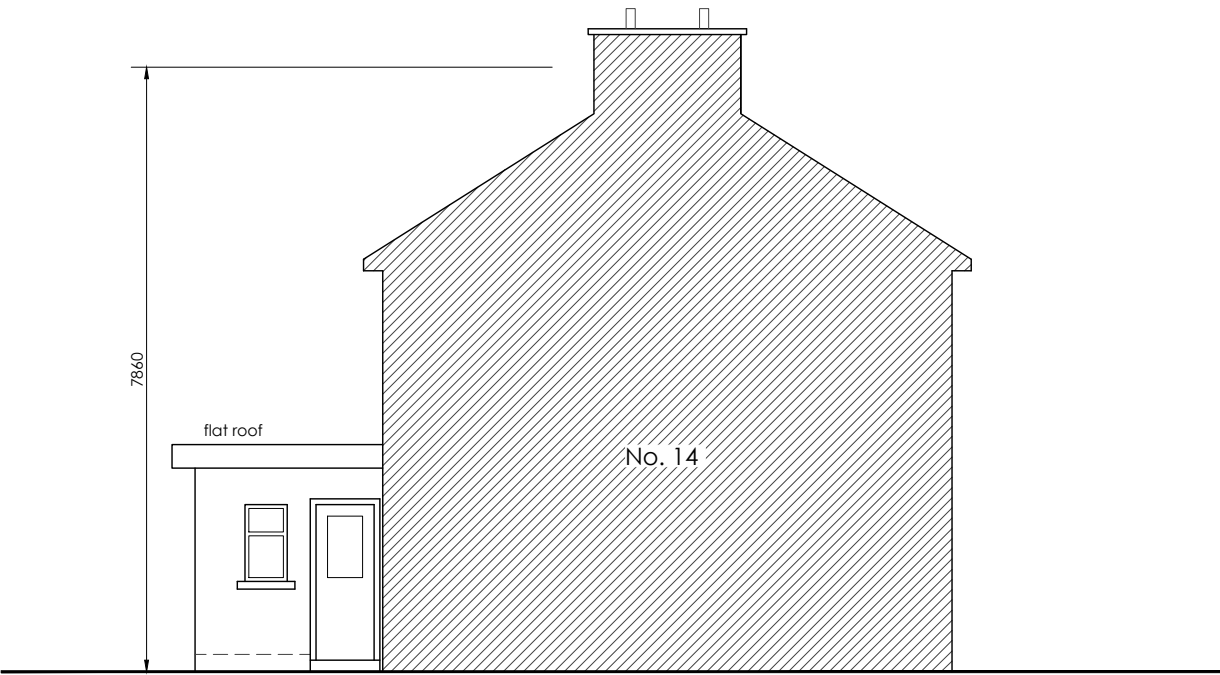

Existing Side[North] Elevation (scale 1:100)

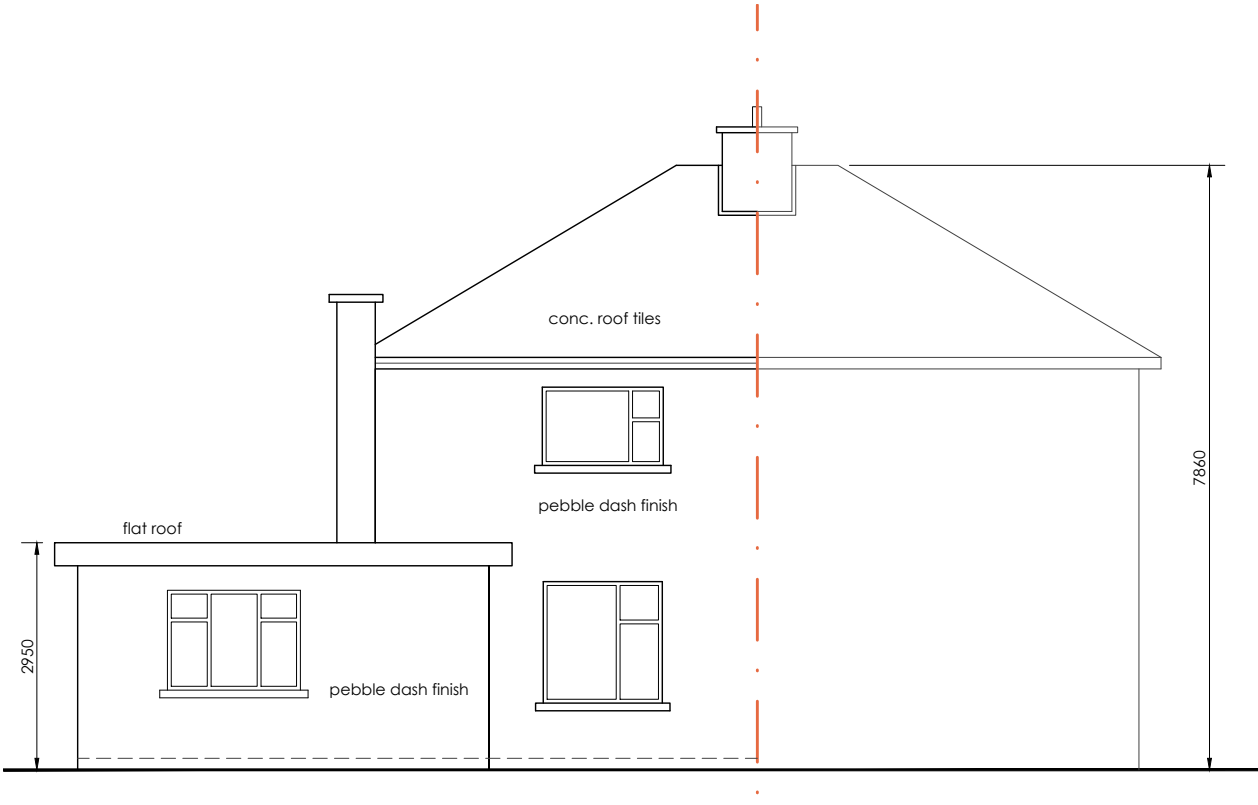

Existing Rear [West] Elevation (scale 1:100)

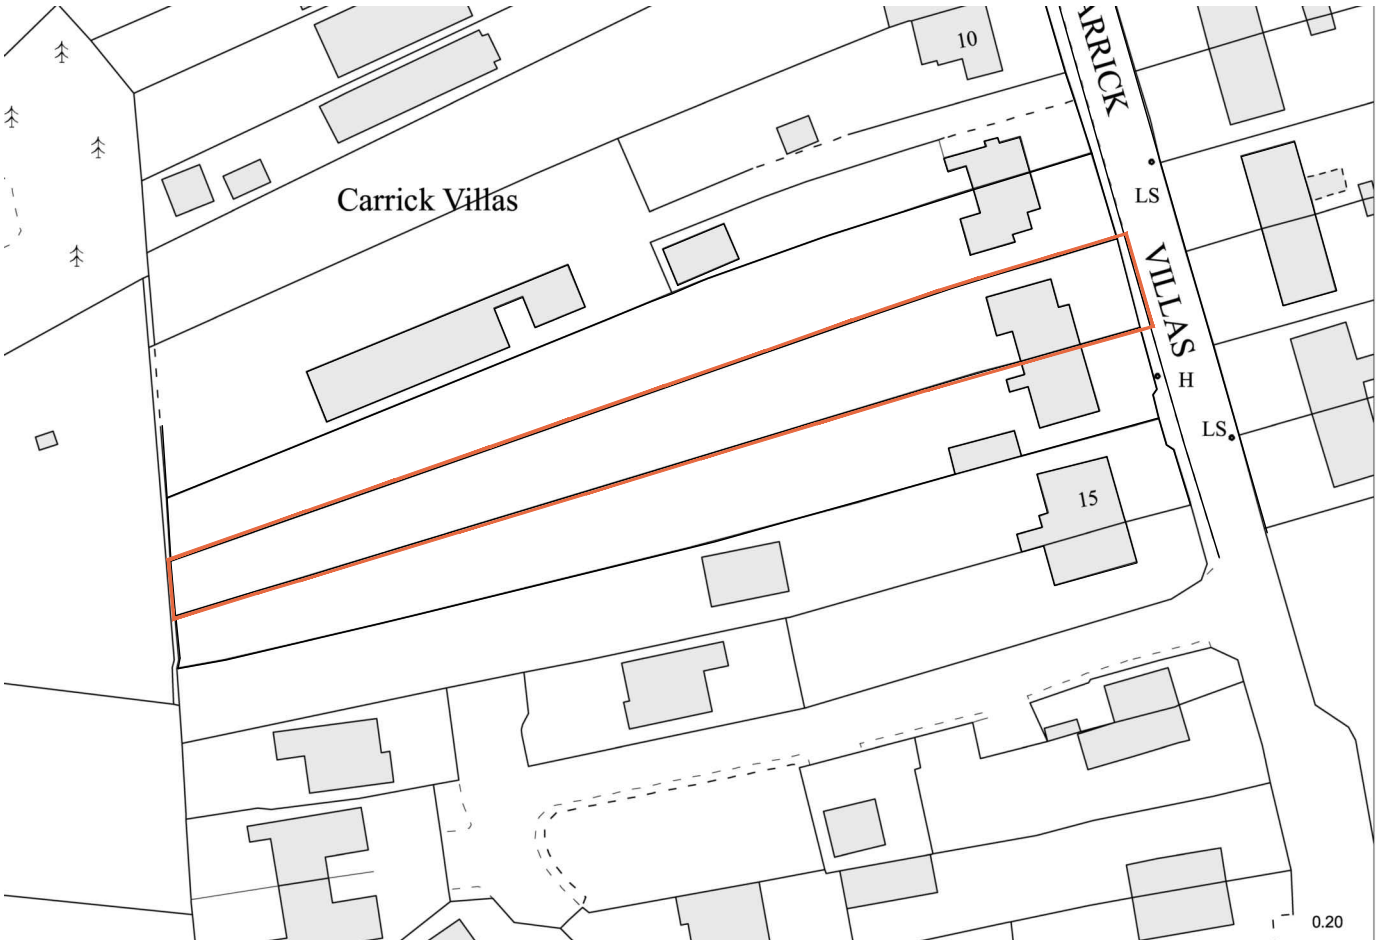

Site Location Map (scale 1:1000)

MAP SHEETS

1:1000  
3674-21 3674-22

1:2500  
3732-A



Arna thionsú agus arna tholú ag Suirbhéireacht Ordán Éireann, Pairc an Fhionnuisce, Baile Átha Cliath 8, Éire. Compiled and published by Ordnance Survey Ireland, Phoenix Park, Dublin 8, Ireland.

Síoraíonn úllrúadh neamhúdaraithe cóipeacht Shuirbhéirí Ordánais Éireann agus Rialtas na hÉireann. Unauthorised reproduction infringes Ordnance Survey and Government of Ireland copyright.

Gach cead ar cosnadh. Ní ceadmhach aon chuid den fhóisceán seo a chóipeáil, a atáirgeadh nó a tharchur i bhfoirm ná ar aon bhealach gan cead i scríbhinn roimh ré an chóipeáir.


All rights reserved. No part of this publication may be copied, reproduced or transmitted in any form or by any means without the prior written permission of the copyright owners.

Ní hionann bóthar, bealach nó cosán a bheith ar an léarsc agus fianaise ar chuid sli. The representation on this map of road, track or footpath is not evidence of the existence of right of way.


Ní thaispeánann léarscail de chuid Ordánais Shuirbhéirí hÉireann teorann phointí dea-thuail de mhaoin riamh, ná úinéireacht de ghineithe fhisiciúla. Ordnance Survey maps never show legal property boundaries nor do they show ownership of physical features.

DRAFT ISSUE


Date:	April 2015	Client:	Mr. Martin Keane
Drawn by:	Graham Kennedy	Project:	Proposed Extension to Existing Dwelling and New Dwelling in Garden to Rear of Existing Dwelling
Scale:	1:100 @ A3	Notes:	
Drawing No.	K_001_03		
Sheet Title:	Existing Elevations		
Revisions:			

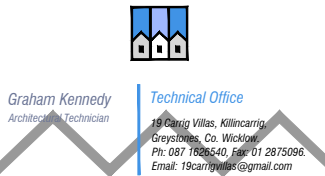


Proposed Section Thro. BB (scale 1:100)

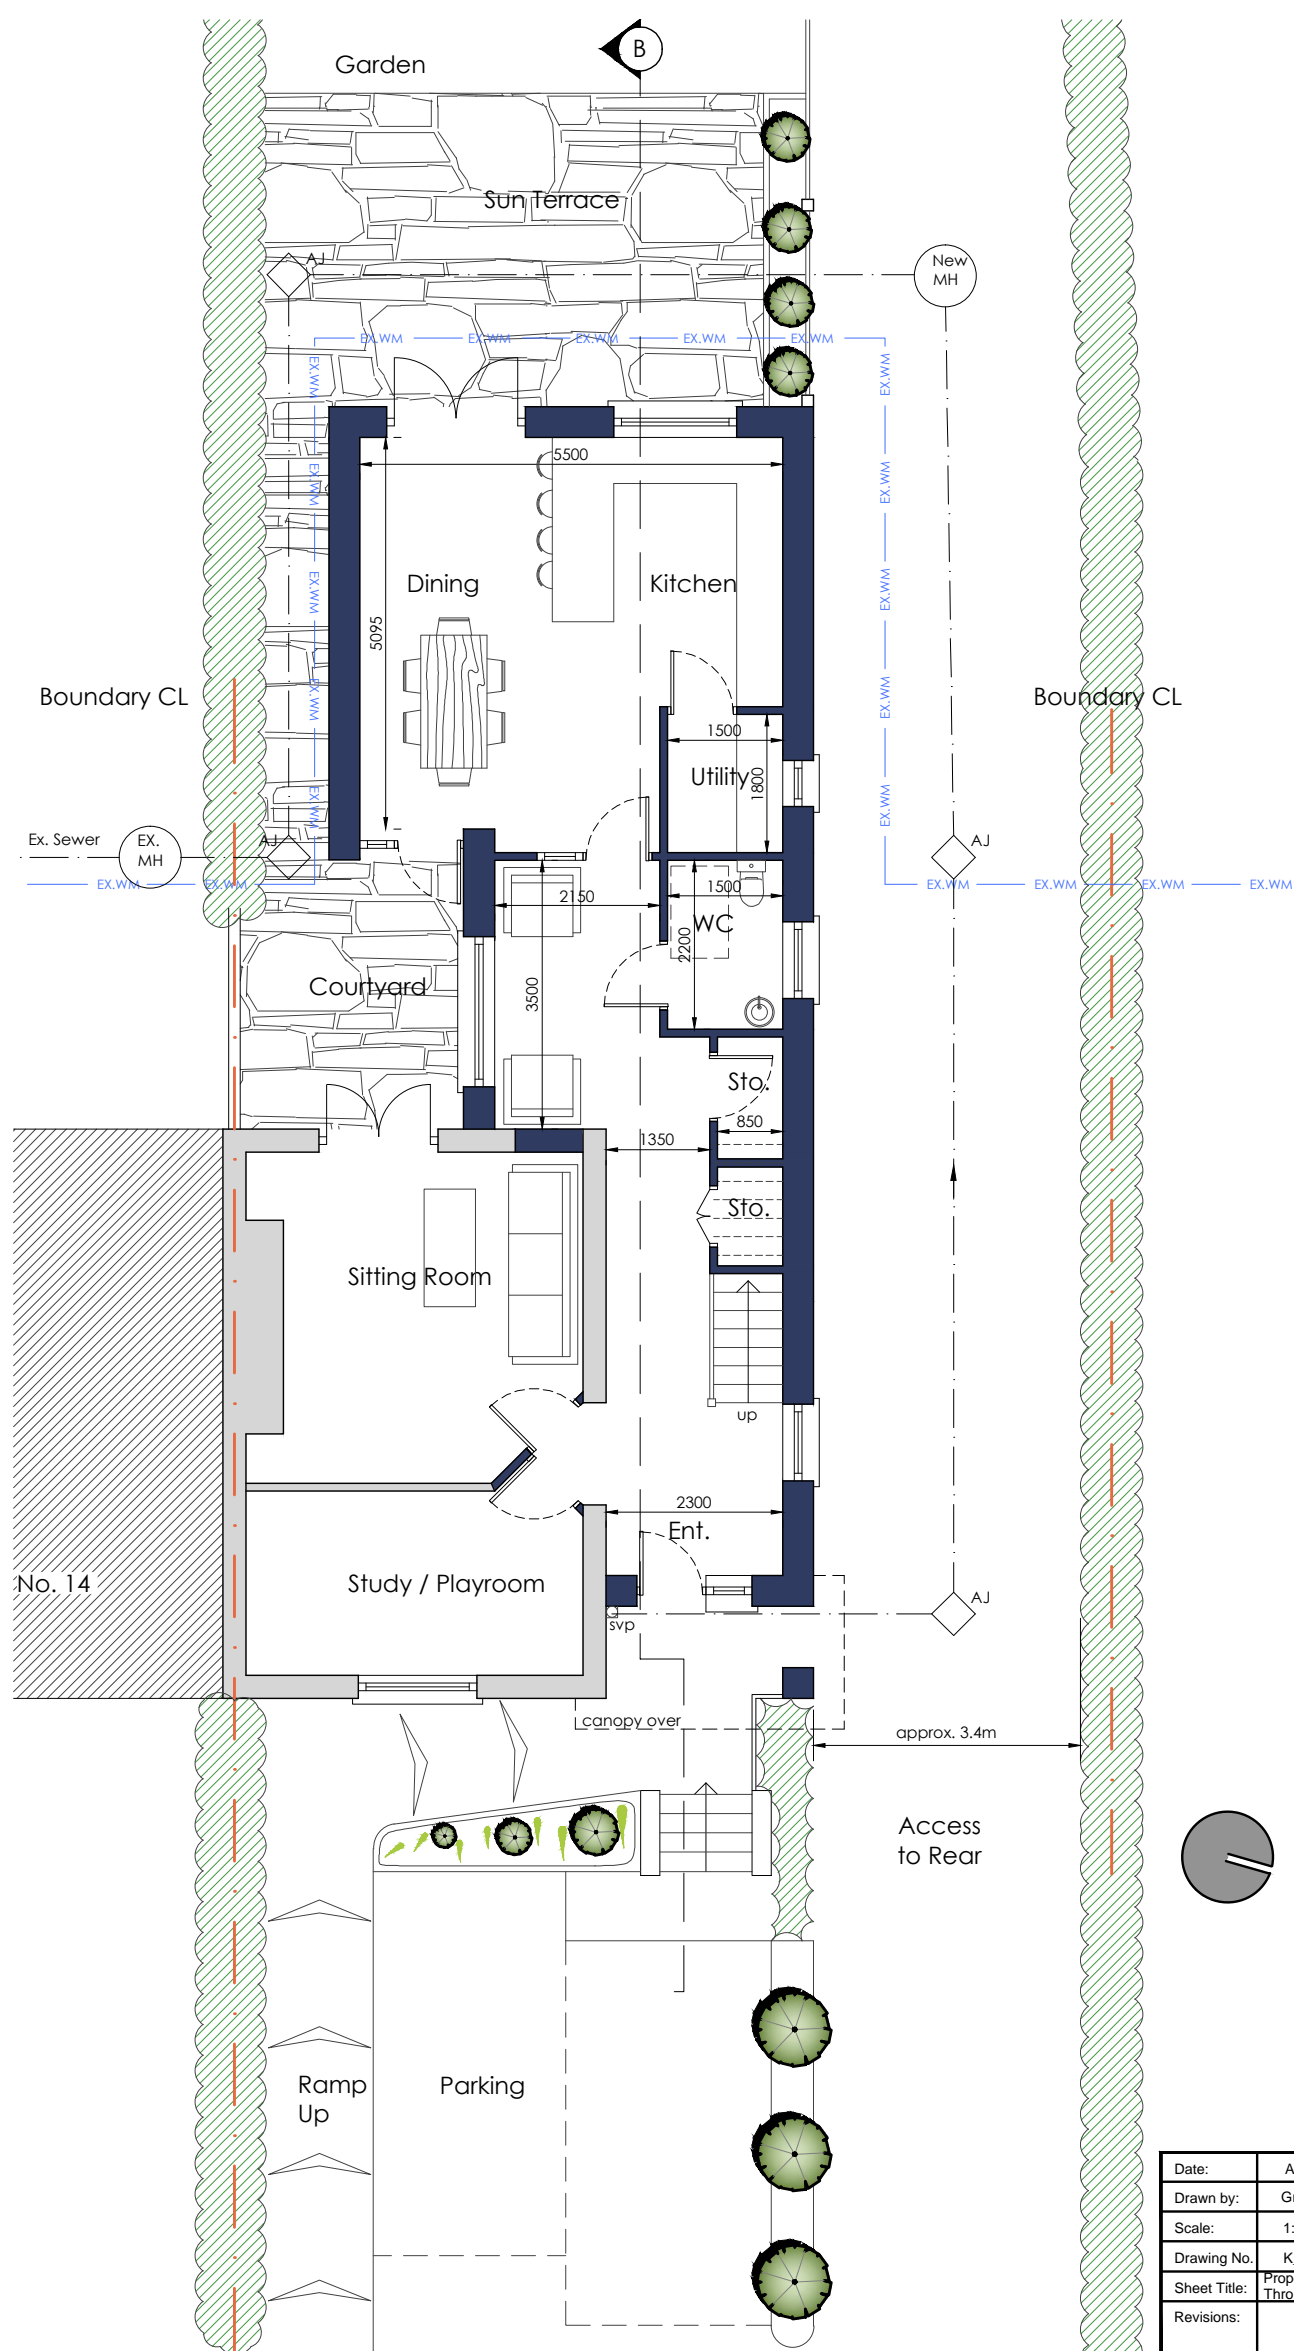

Proposed Ground Floor Plan (scale 1:100)

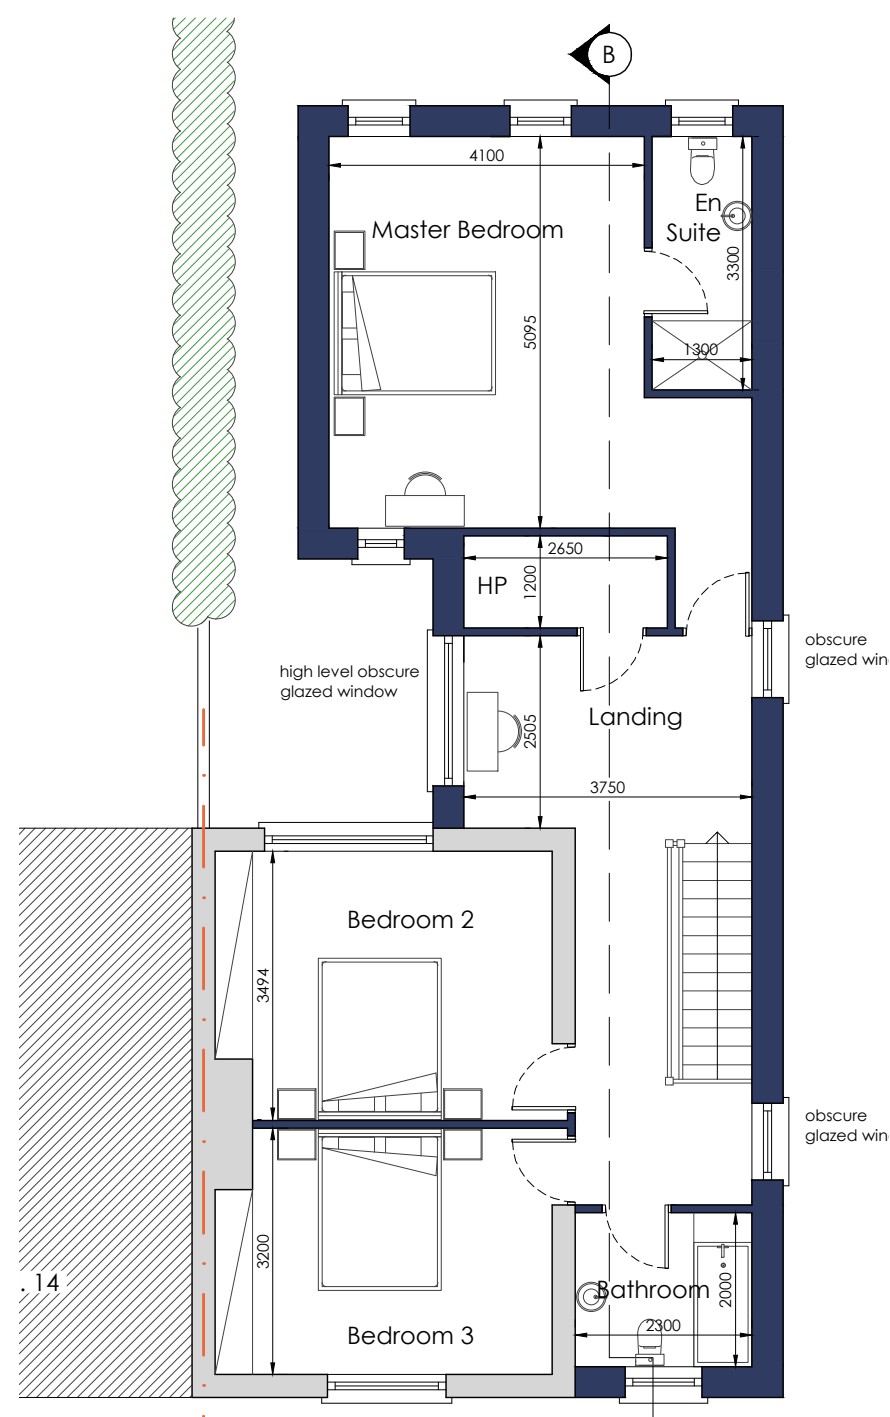

Proposed First Floor Plan (scale 1:100)

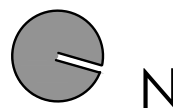

- Existing Structure
- New Works
- Foul Sewer
- Water Mains

Legend

DRAFT ISSUE


Date:	April 2015	Client:	Mr. Martin Keane
Drawn by:	Graham Kennedy	Project:	Proposed Extension to Existing Dwelling and New Dwelling in Garden to Rear of Existing Dwelling
Scale:	1:100 @ A3		
Drawing No.	K_001_04	Notes:	
Sheet Title:	Proposed Floor Plans & Section Thro.		
Revisions:			




**Graham Kennedy**  
Architectural Technician

Technical Office


19 Carrig Villas, Killincarrig  
Greystones, Co. Wicklow.  
Ph: 087 1626540, Fax: 01  
Email: 19carrigvillas@gmail.com

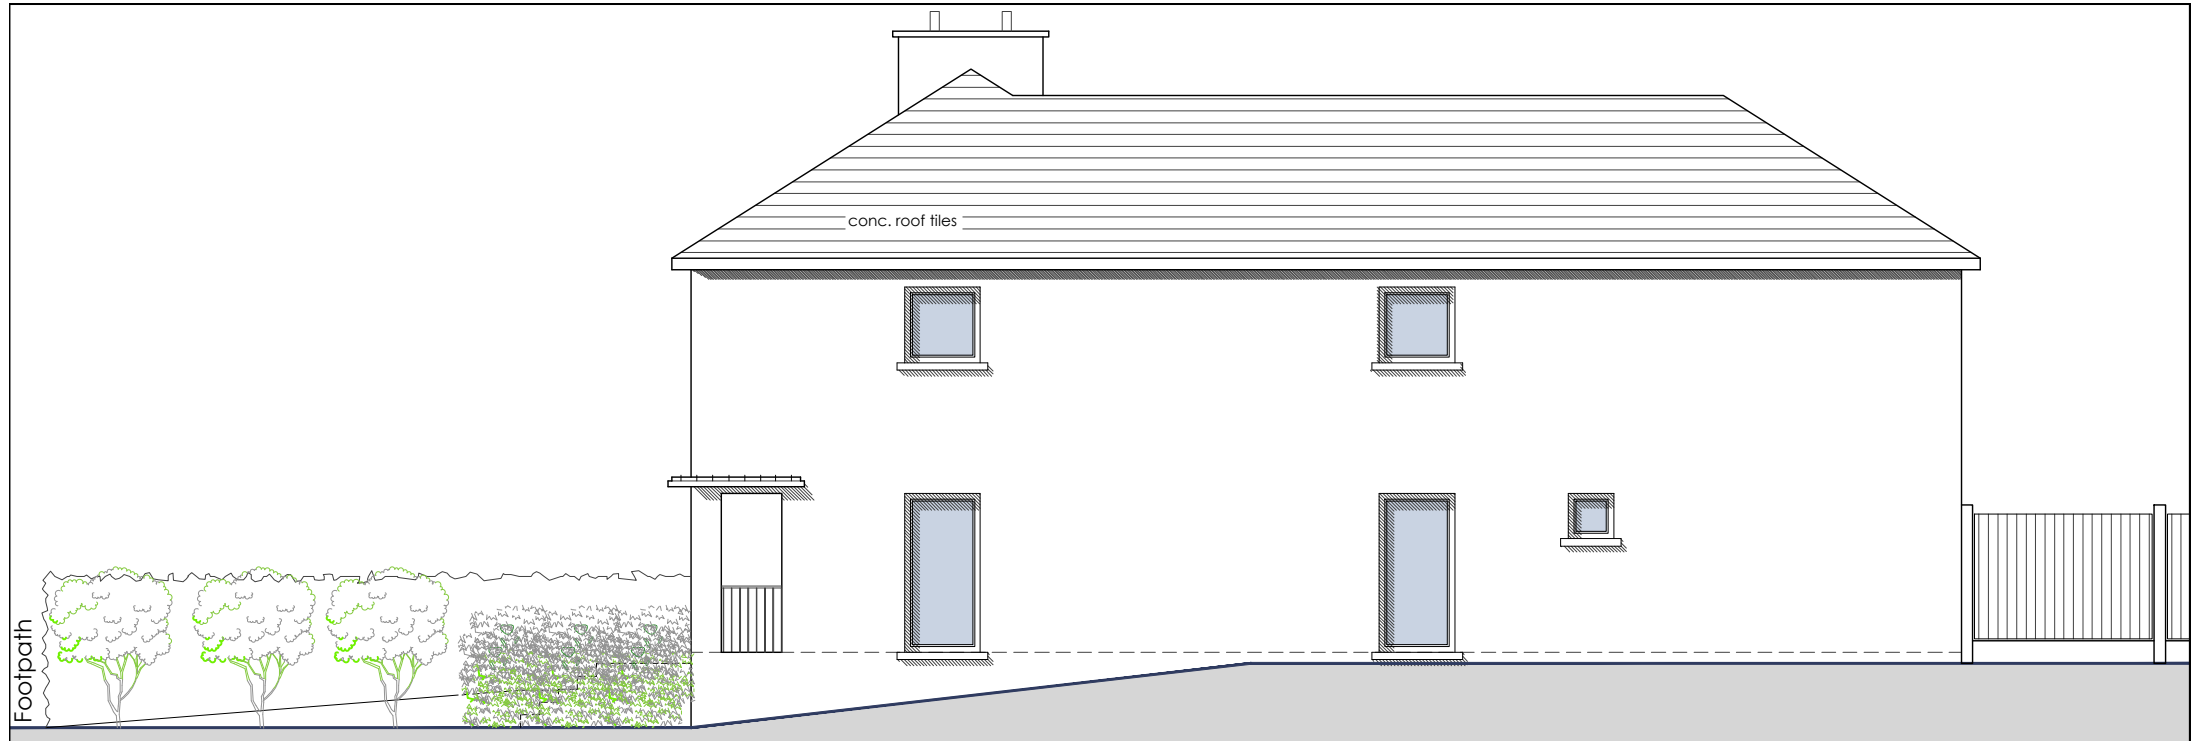


Proposed Side [North] Elevation (scale 1:100)

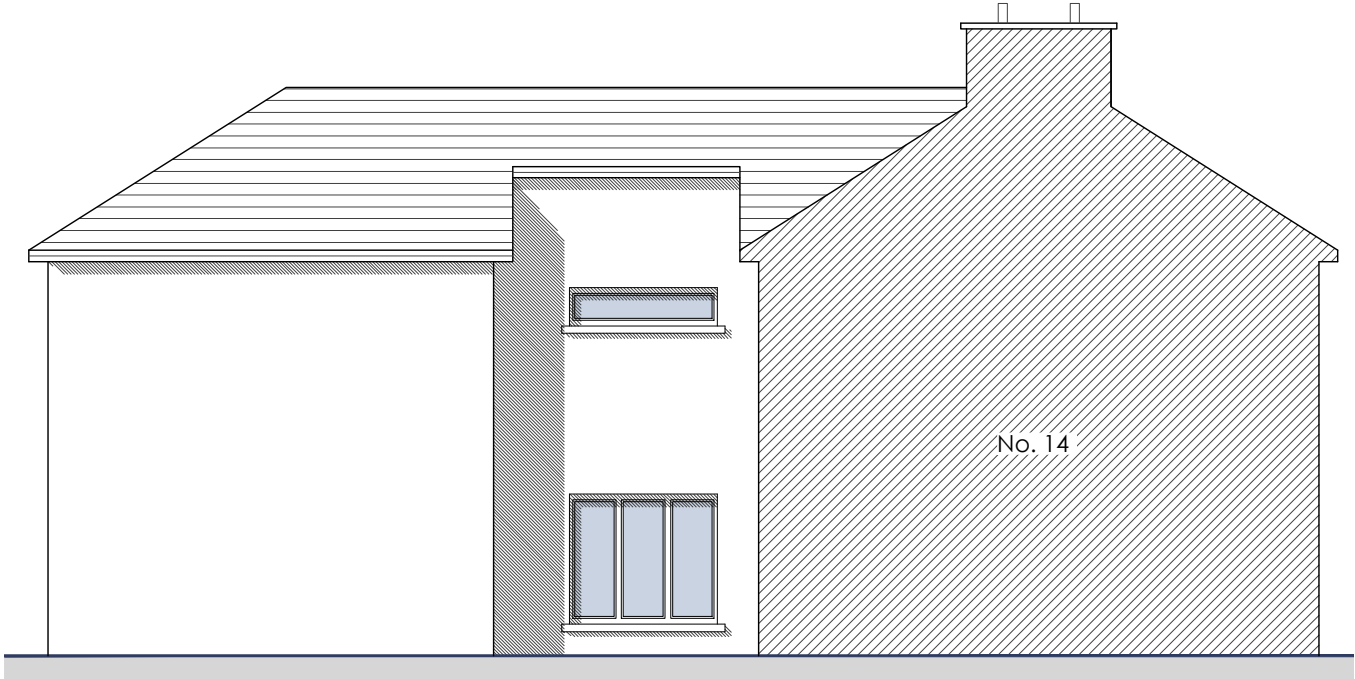

Proposed Side [South] Elevation (scale 1:100)

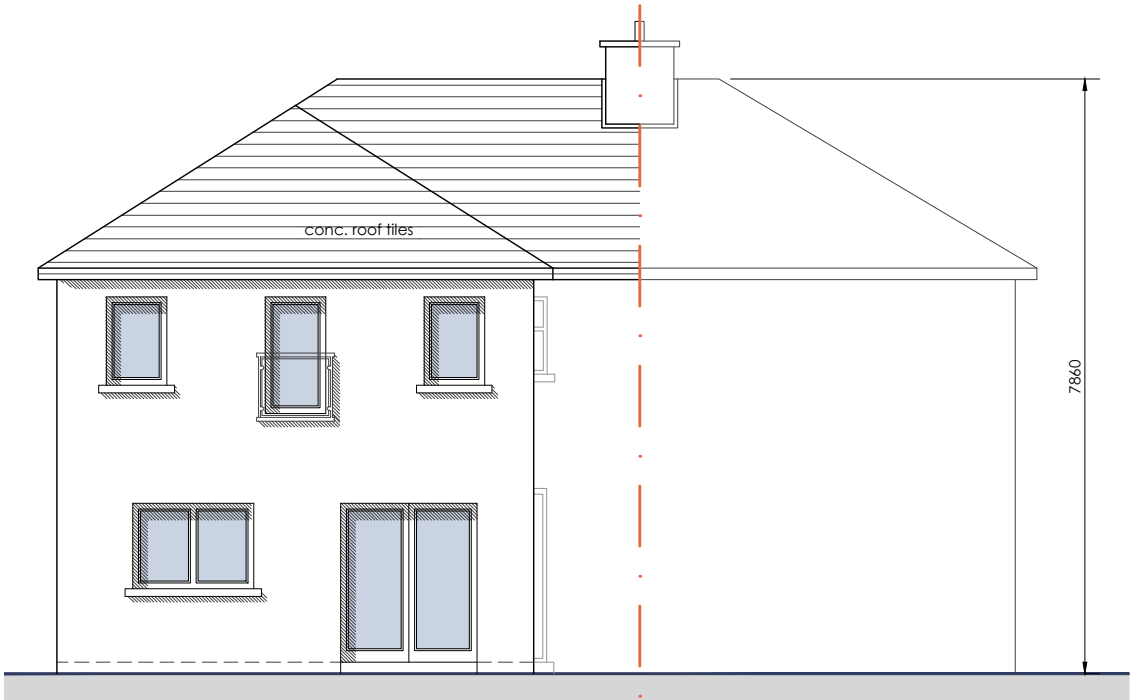

Proposed Rear [West] Elevation (scale 1:100)

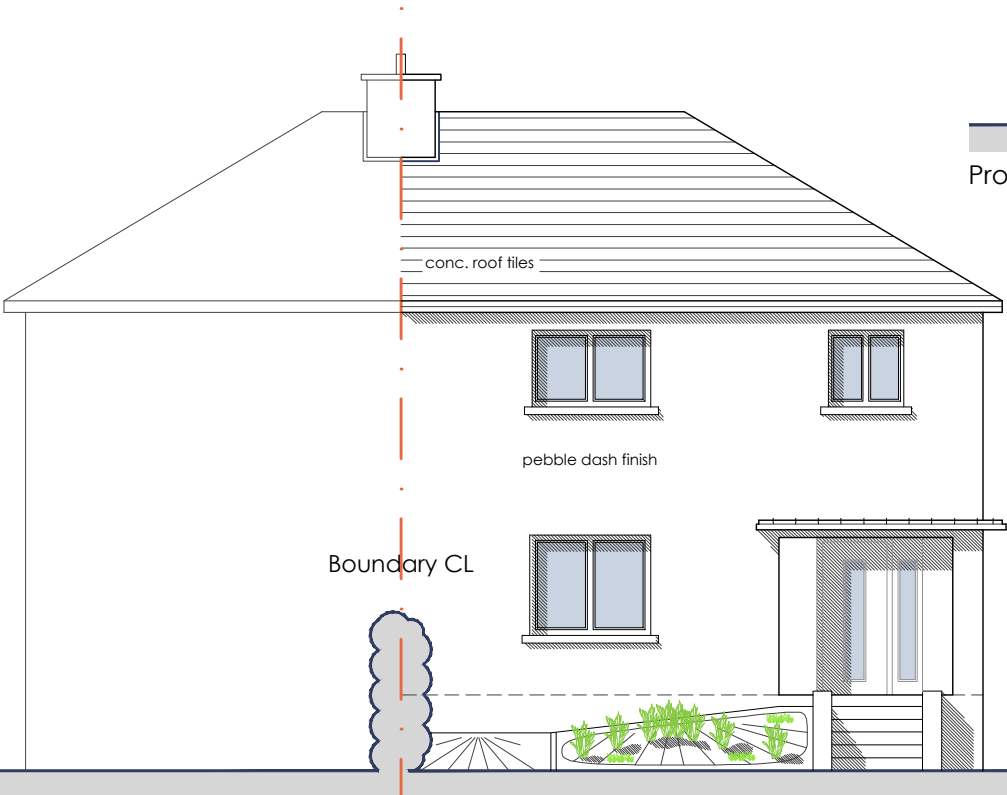

Proposed Front [East] Elevation (scale 1:100)


DRAFT ISSUE

Date:	April 2015	Client:	Mr. Martin Keane
Drawn by:	Graham Kennedy	Project:	Proposed Extension to Existing Dwelling and New Dwelling in Garden to Rear of Existing Dwelling
Scale:	1:100 @ A3	Notes:	
Drawing No.	K_001_05		
Sheet Title:	Proposed Elevations		
Revisions:			


Graham Kennedy  
Architectural Technician

19 Carrig Villas, Killincarrig  
Greystones, Co. Wicklow  
Ph: 087 1826540, Fax: 01 2875096  
Email: 19carrigvillas@gmail.com

Technical Office

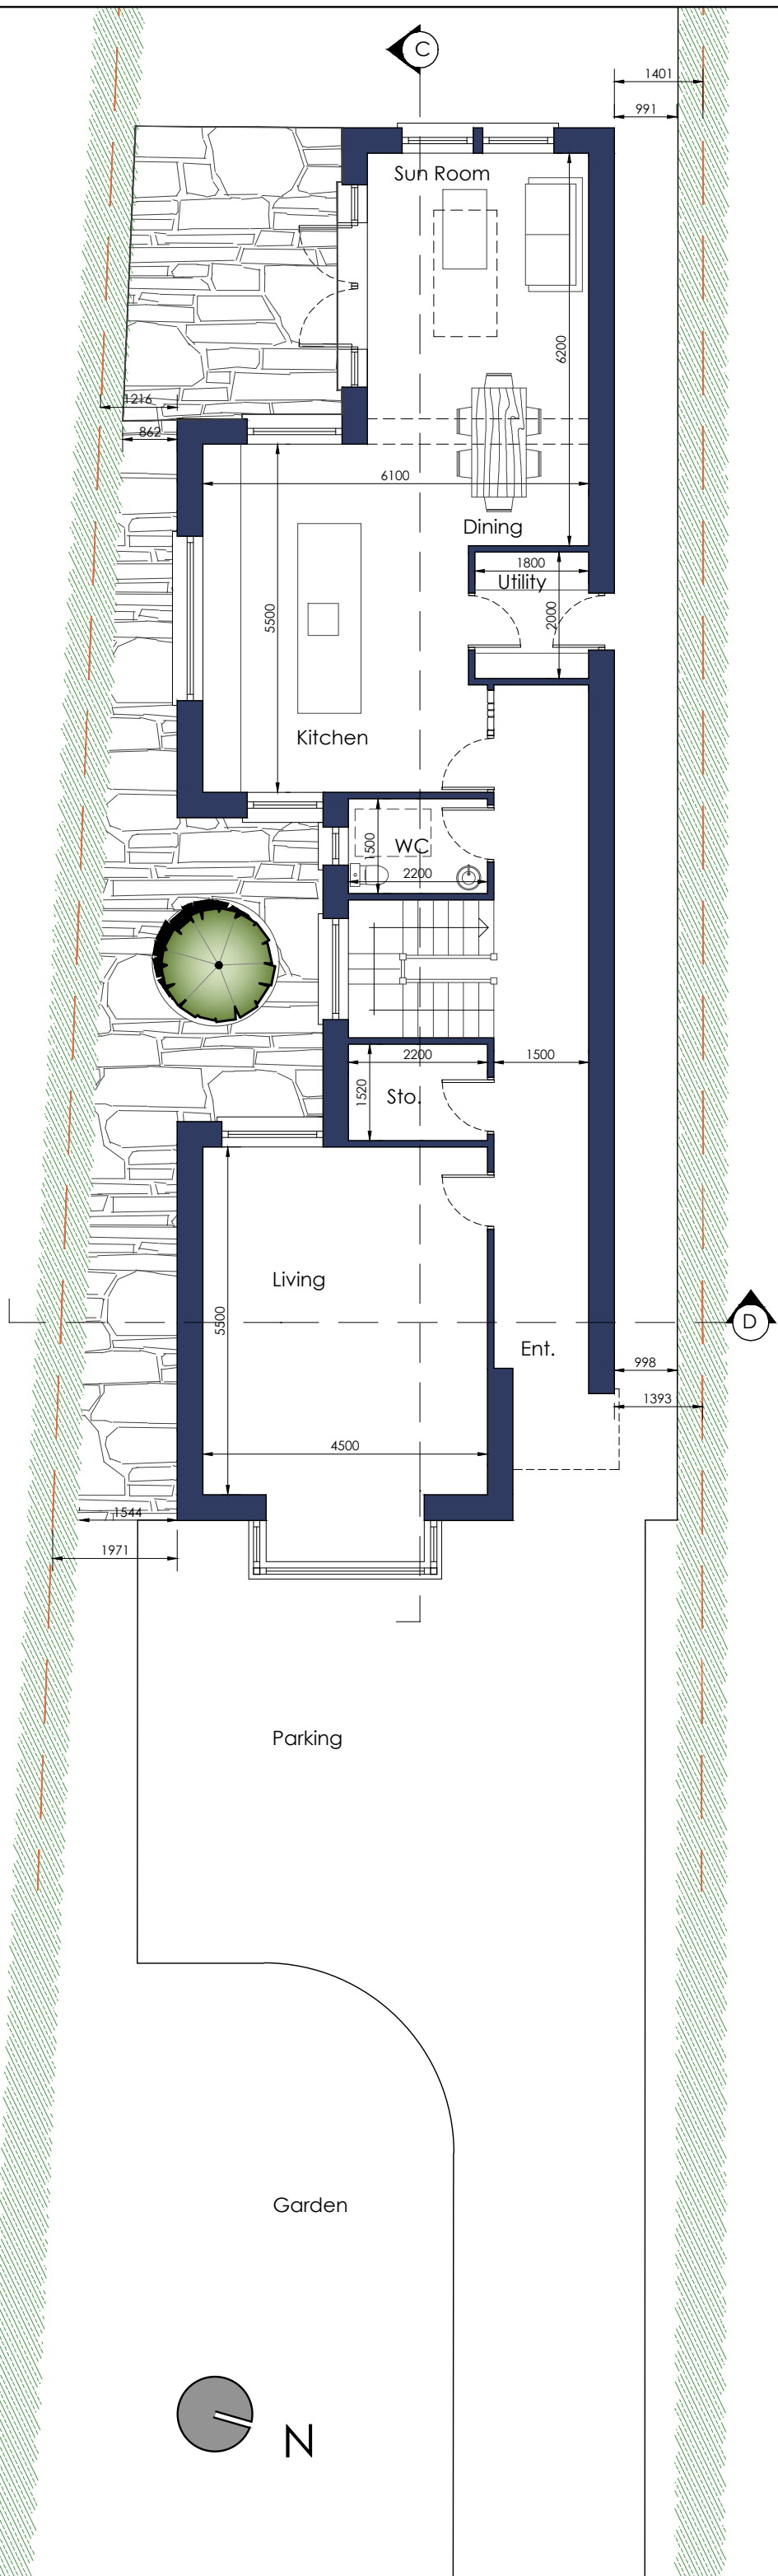

Proposed Ground Floor Plan (scale 1:100)

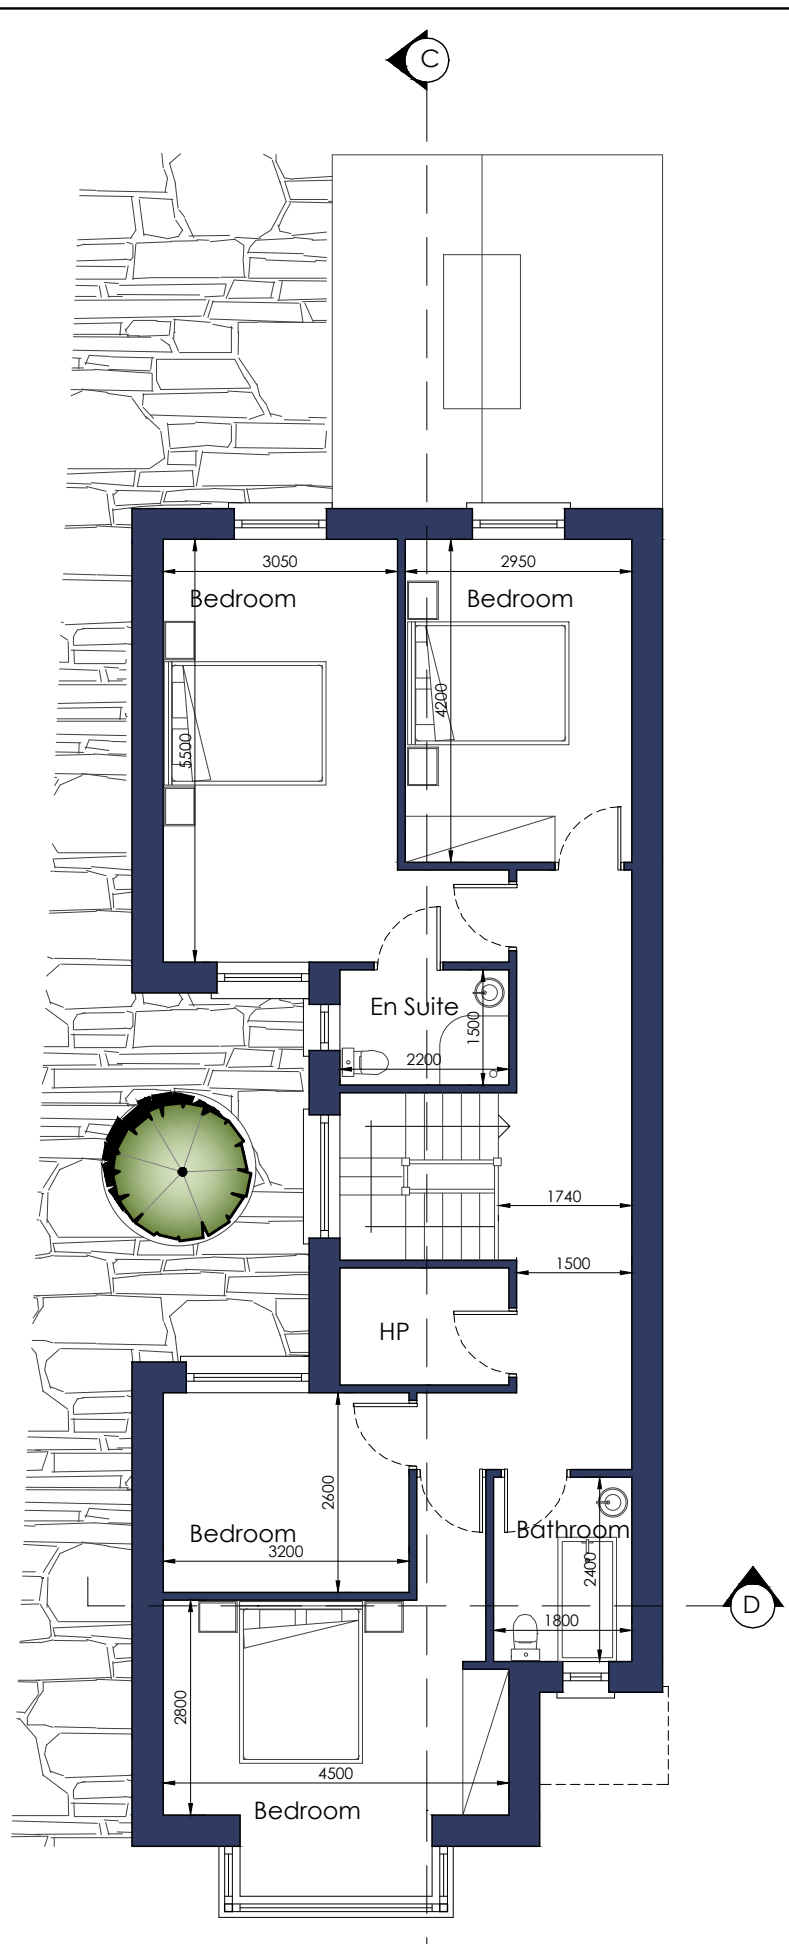


Proposed First Floor Plan (scale 1:100)

Date:	April 2015	Client:	Mr. Martin Keane
Drawn by:	Graham Kennedy	Project:	Proposed Extension to Existing Dwelling and New Dwelling in Garden to Rear of Existing Dwelling
Scale:	1:100 @ A3	Notes:	
Drawing No.	K_001_06		
Sheet Title:	Proposed Floor Plans		
Revisions:			

**DRAFT ISSUE**

  
Graham Kennedy  
Architectural Technician

**Technical Office**  
19 Carrig Villas, Killincarrig  
Greystones, Co. Wick  
Ph: 087 1526540, Fax: 01 2875096  
Email: 19carrigvillas@gmail.com

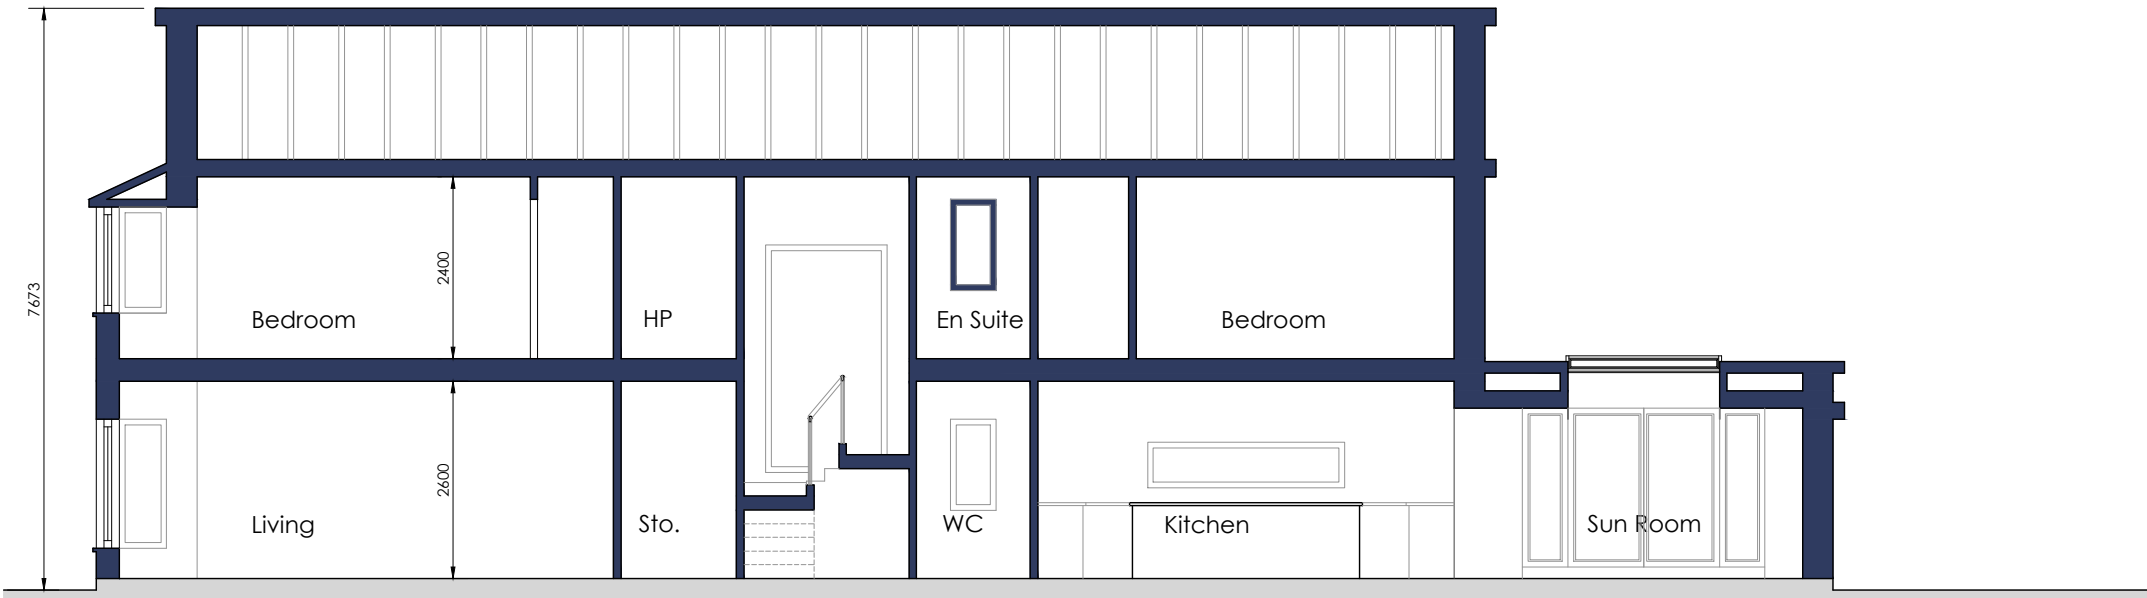


Proposed Section DD (scale 1:100)




Proposed Side [South] Elevations (scale 1:100)




Proposed Side [South] Elevations (scale 1:100)

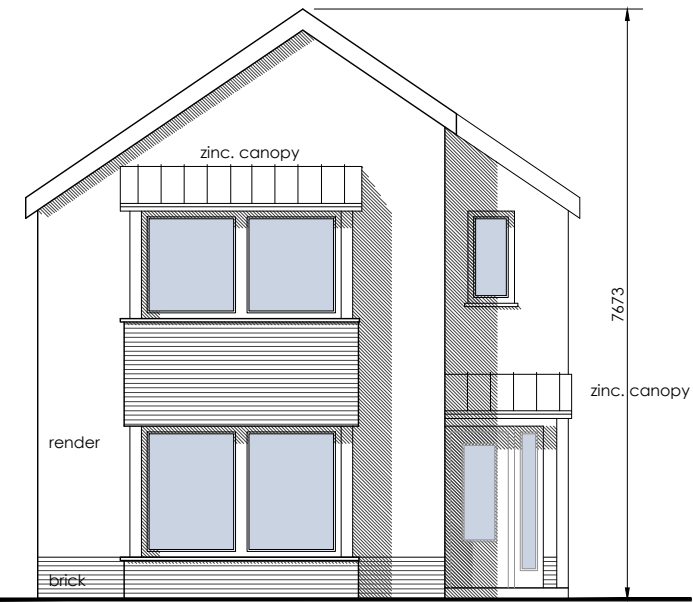

Proposed Front [East] Elevations (scale 1:100)

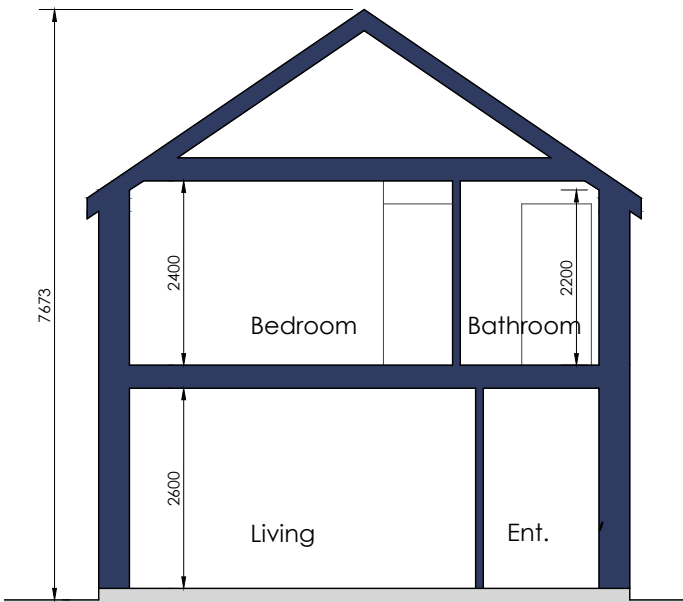

Proposed Rear [West] Elevations (scale 1:100)

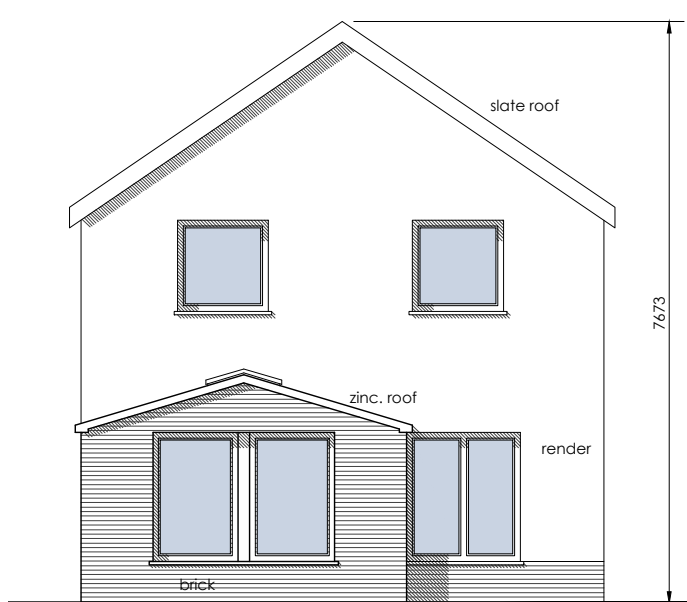

Proposed Rear [West] Elevations (scale 1:100)

Date:	April 2015	Client:	Mr. Martin Keane
Drawn by:	Graham Kennedy	Project:	Proposed Extension to Existing Dwelling and New Dwelling in Garden to Rear of Existing Dwelling
Scale:	1:100 @ A3	Notes:	
Drawing No.	K_001_07		
Sheet Title:	Proposed Elevations		
Revisions:			


Graham Kennedy

Architect/Technician


19 Carrig Villas, Killincarrig,  
Greystones, Co. Wick  
Ph: 087 1526540, Fax: 01 2875096  
Email: 19carrigvillas@gmail.com

Technical Office


DRAFT ISSUE

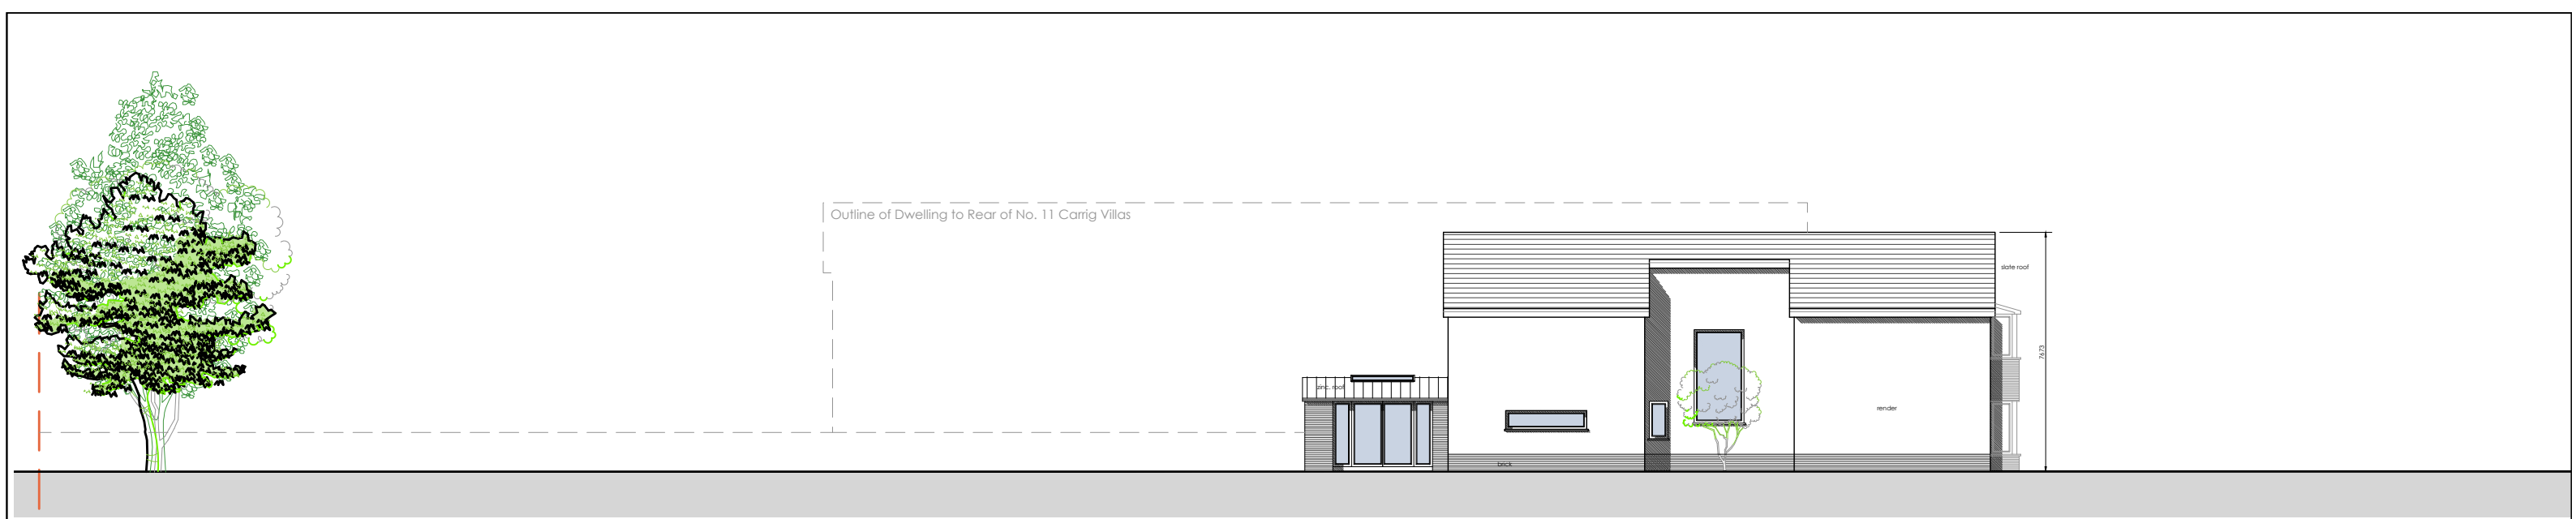

Proposed Side [South] Contiguous Elevation (scale 1:100) Contd. Below .....

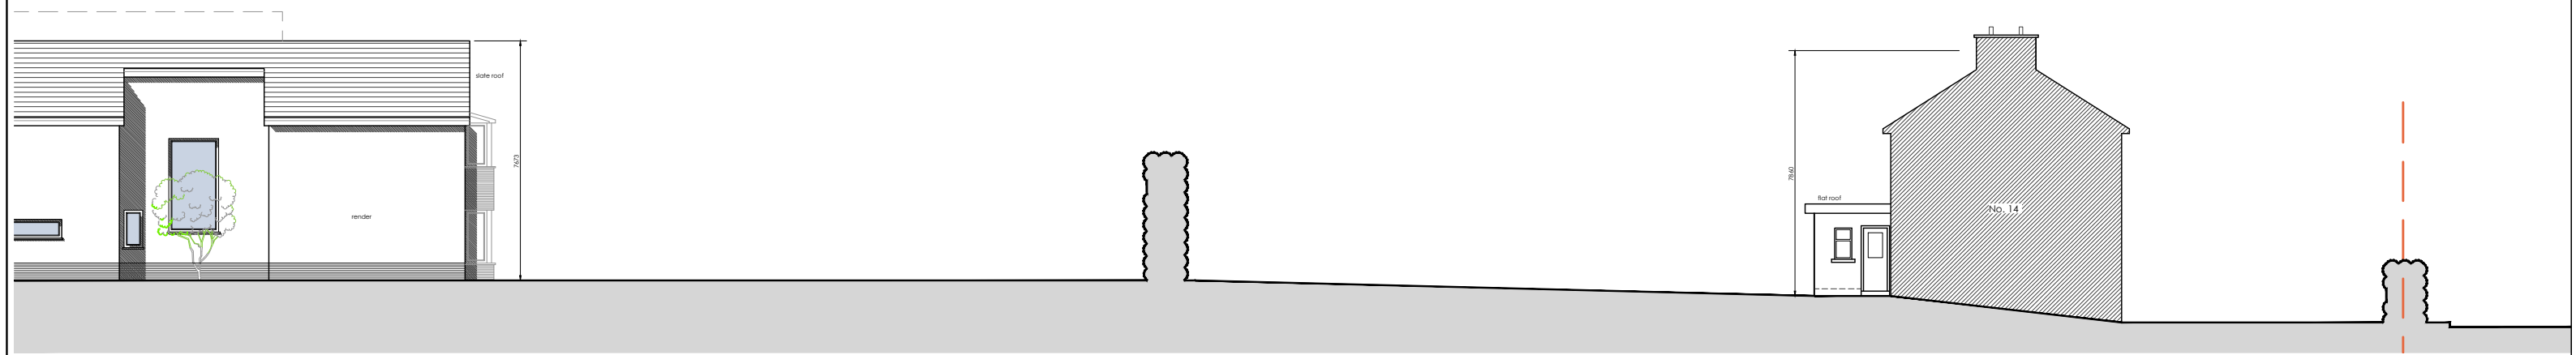


Contd..... Proposed Side [South] Contiguous Elevation (scale 1:100)

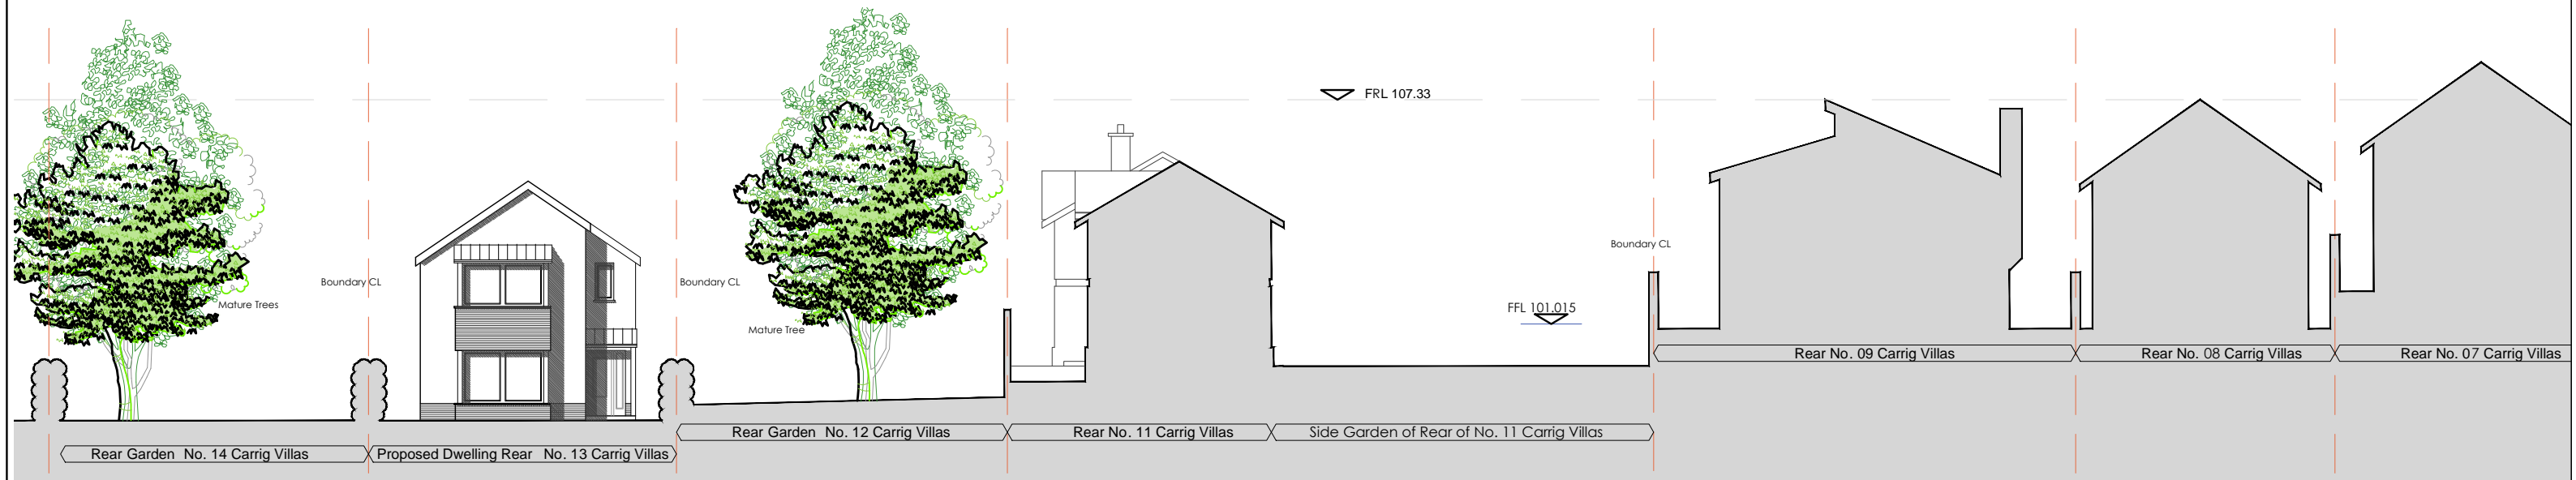

Proposed Front [East] Contiguous Elevation (scale 1:100)


DRAFT ISSUE

Date:	April 2015	Client:	Mr. Martin Keane
Drawn by:	Graham Kennedy	Project:	Proposed Extension to Existing Dwelling and New Dwelling in Garden to Rear of Existing Dwelling
Scale:	1:100 @ A3	Notes:	
Drawing No.	K_001_08		
Sheet Title:	Proposed Contiguous Elevations		
Revisions:			




Graham Kennedy  
Architectural Technician

Technical Office  
19 Carrig Villas, Killincarrig,  
Greystones, Co. Wicklow  
Ph: 087 1686540 Fax: 01 2875096  
Email: 19carrigvillas@gmail.com

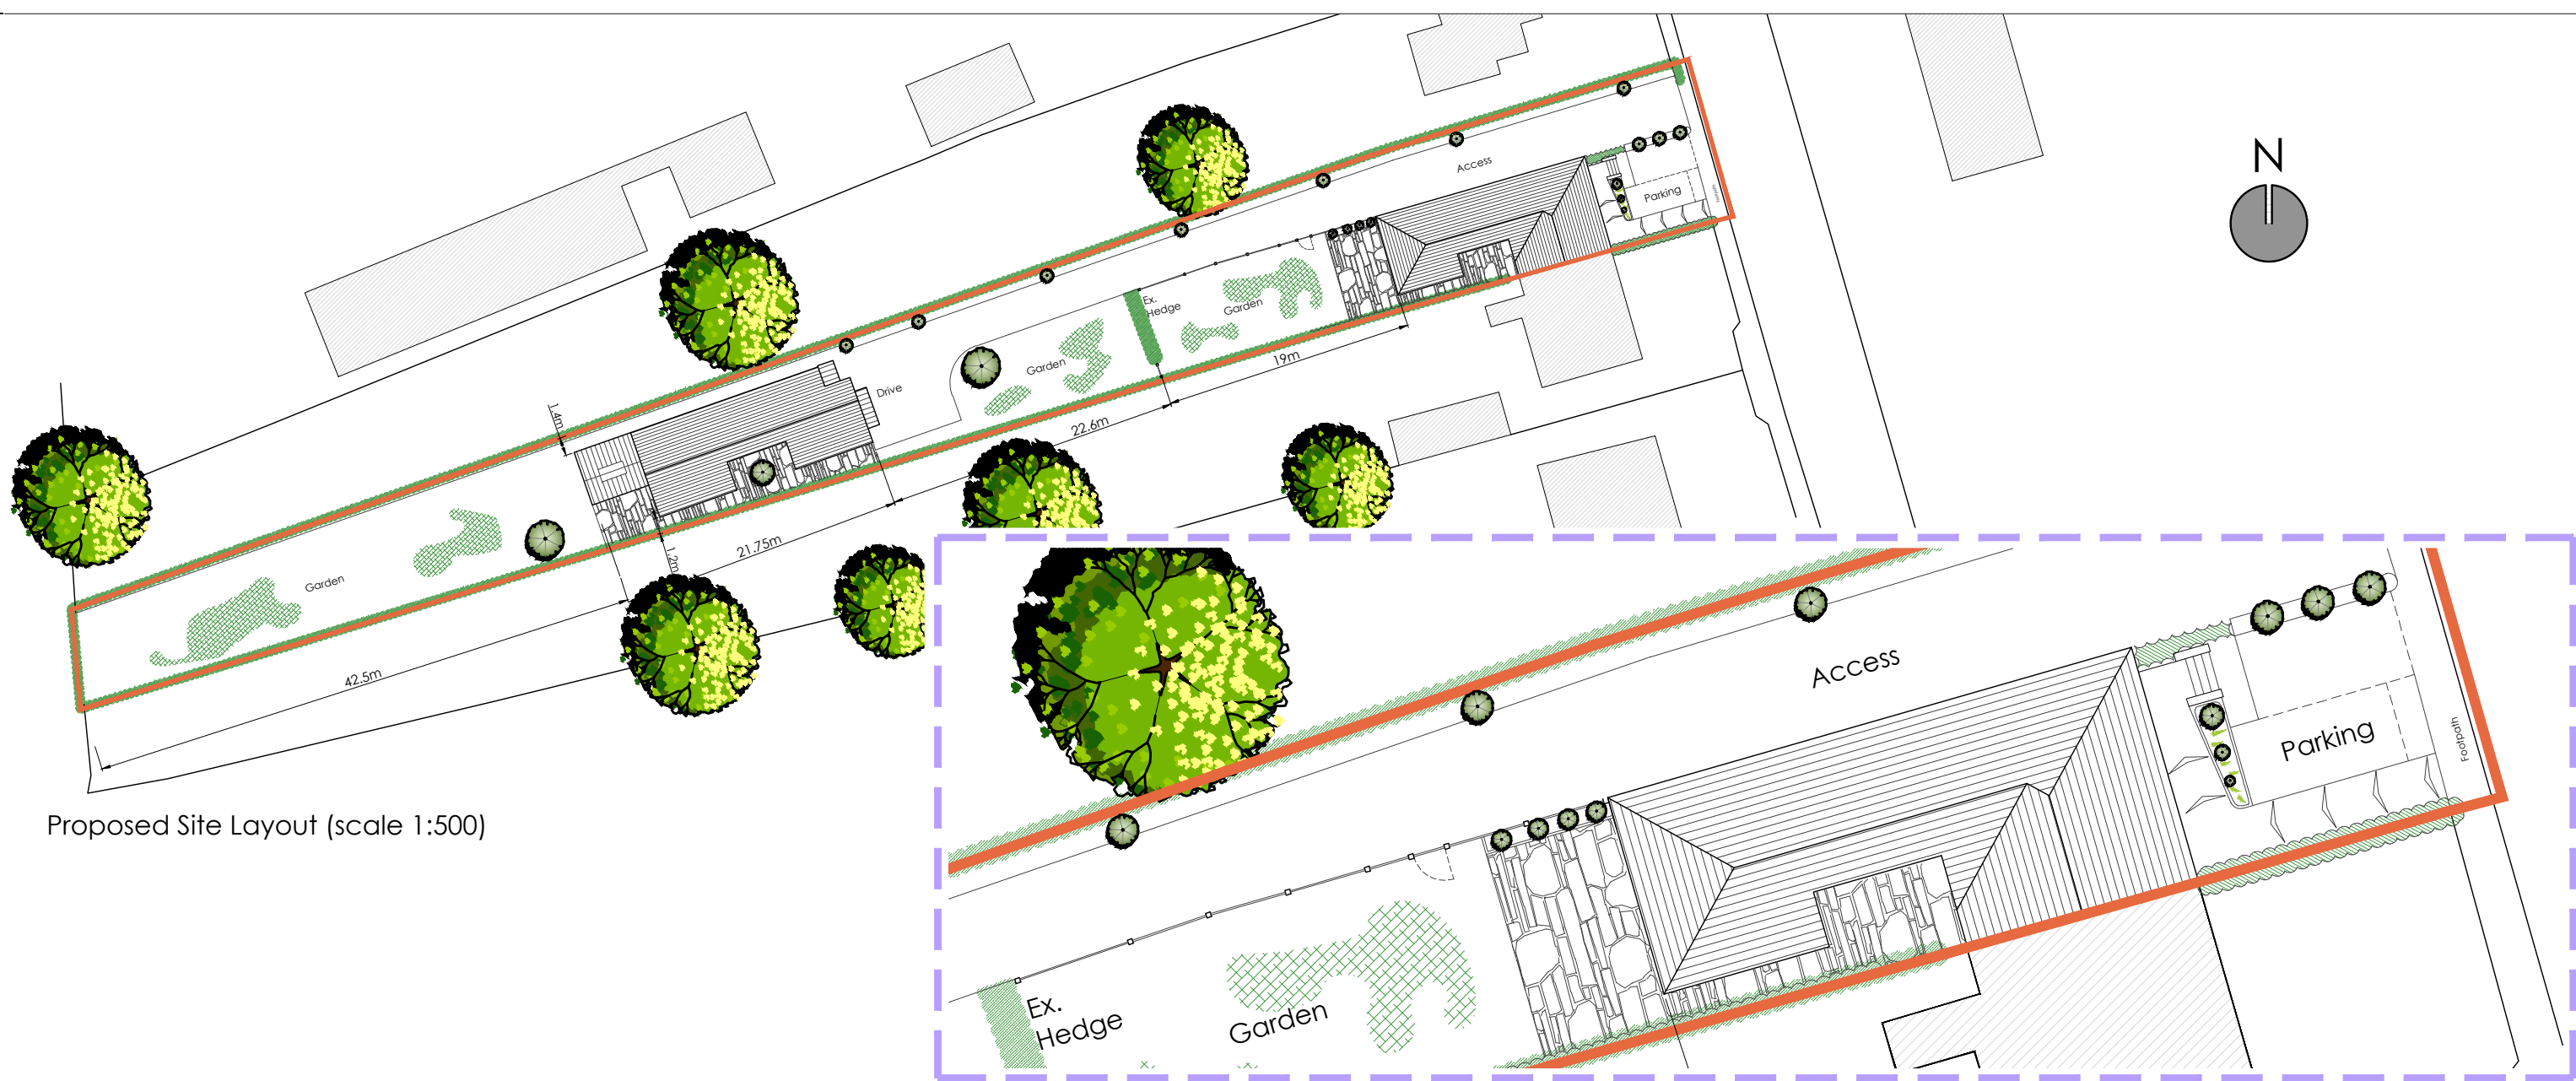

Proposed Site Layout (scale 1:500)

Proposed 'Part' Site Layout (scale 1:250)

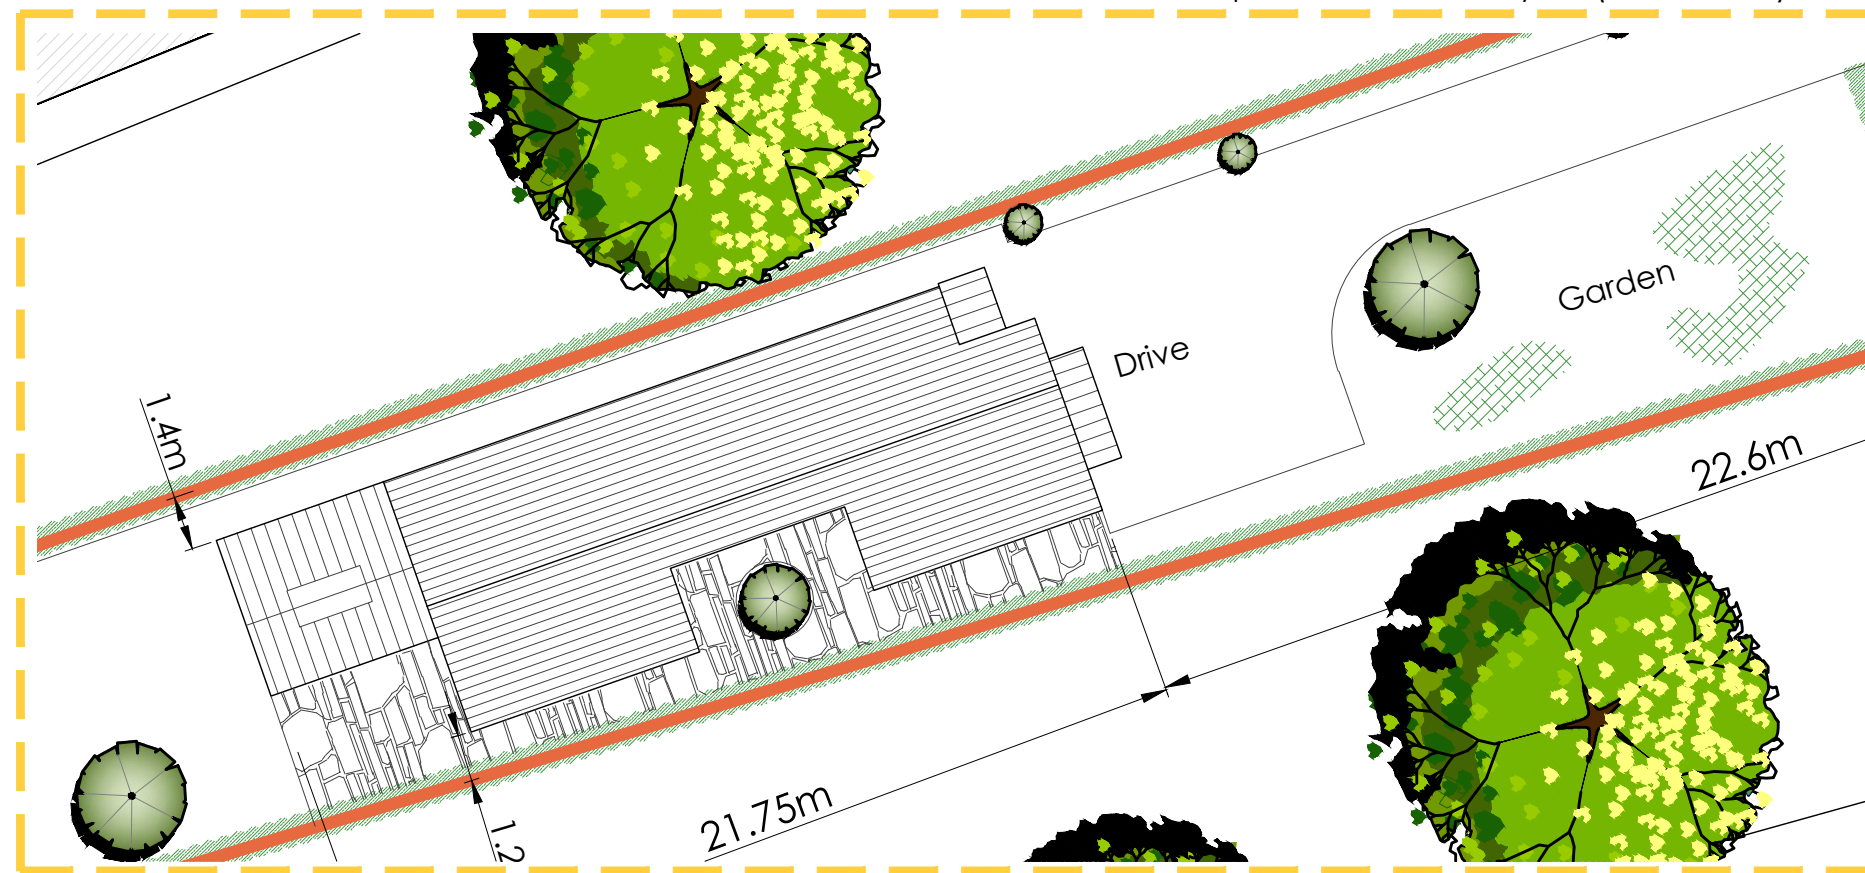


Proposed 'Part' Site Layout (scale 1:250)




KEY PLAN

DRAFT ISSUE

Date:	April 2015	Client:	Mr. Martin Keane
Drawn by:	Graham Kennedy	Project:	Proposed Extension to Existing Dwelling and New Dwelling in Garden to Rear of Existing Dwelling
Scale:	1:100 @ A3	Notes:	
Drawing No.	K_001_08		
Sheet Title:	Proposed Site Layout		
Revisions:			



Graham Kennedy  
Architectural Technician



Technical Office  
19 Carrick Villas, Killincarrig,  
Greystones, Co. Wicklow  
Ph: 087 1686540 Fax: 01 2875096  
Email: 19carrickvillas@gmail.com