

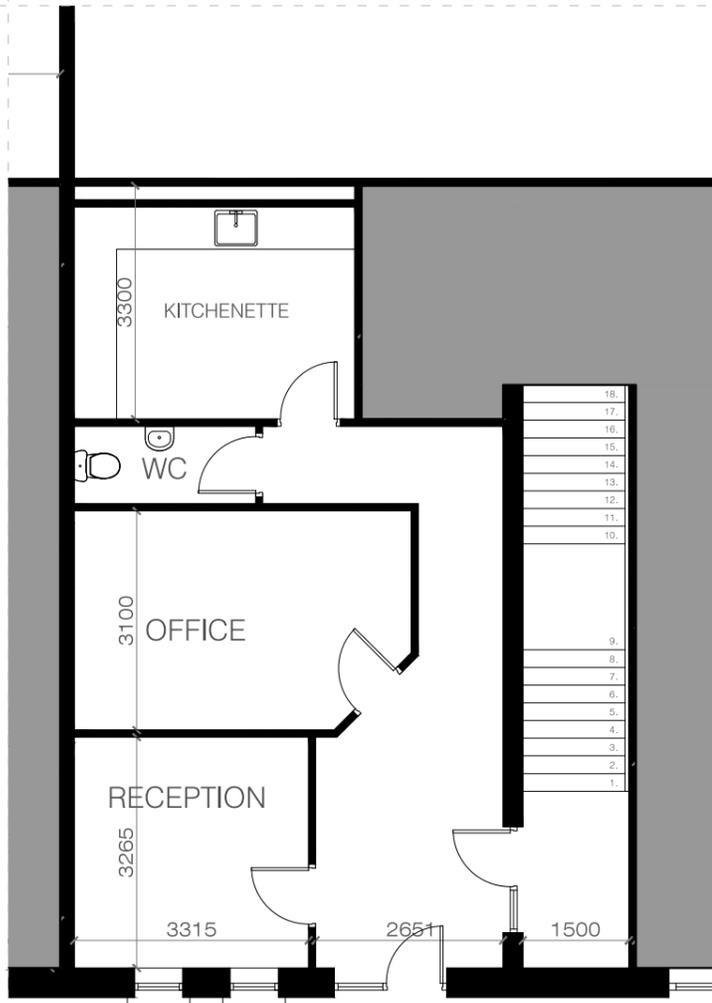


**UNIT 8**  
APPROX 347SQM

DRUMILLARD LITTLE TD, CASTLEBLAYNEY  
Site boundary outlined in red

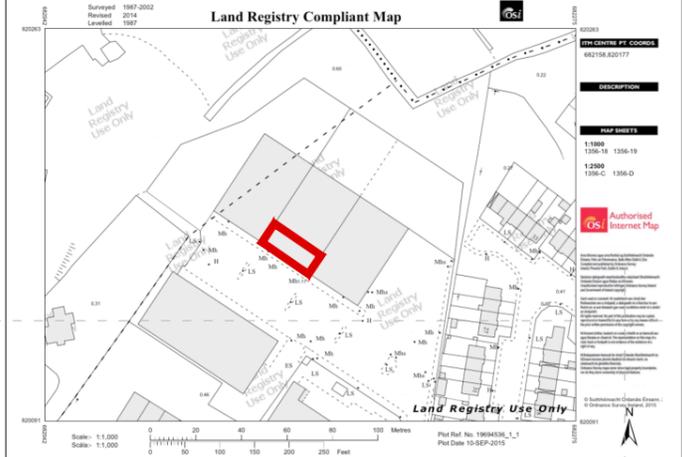

GROUND FLOOR PLAN

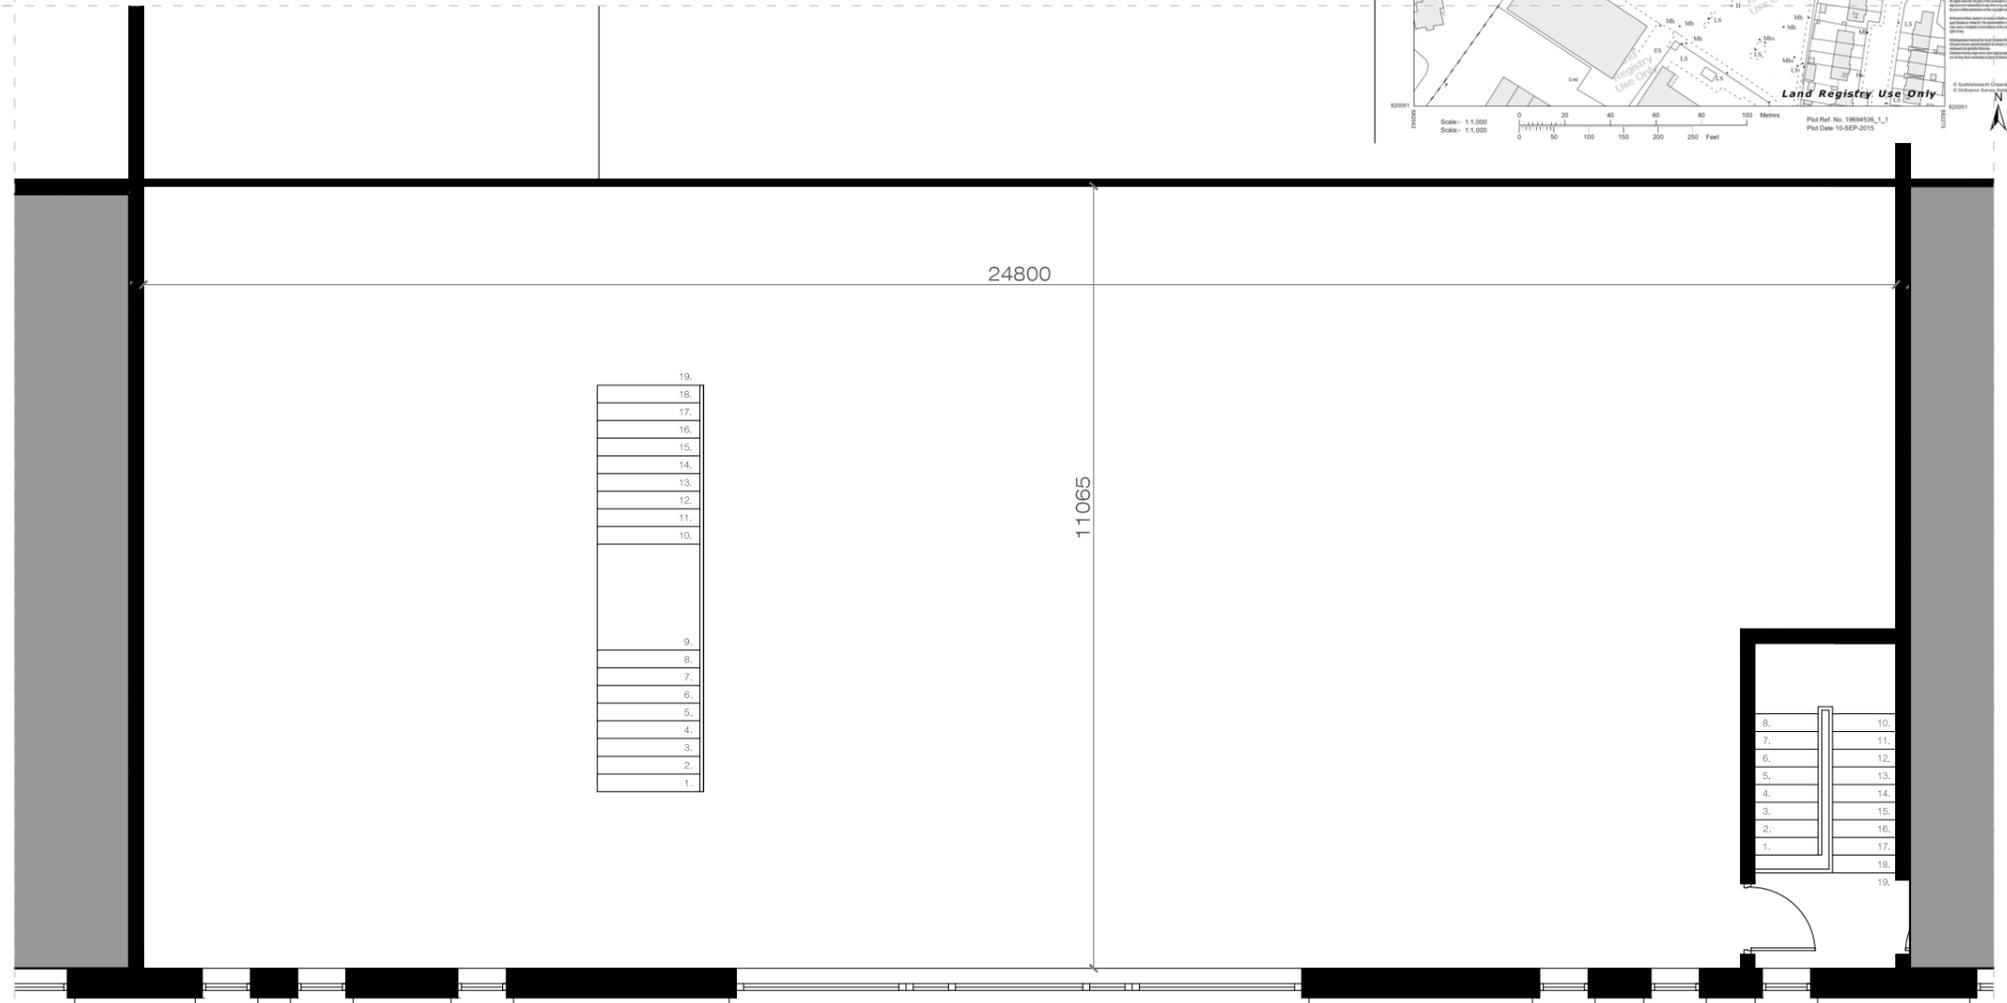

FIRST FLOOR PLAN

XX.XX.2018

**FOR INFORMATION ONLY**

**McGUIGAN ARCHITECTS**



MRIAI RIBA Chartered Architects  
PassivHaus Designers  
Energy Consultants

52 Glaslough Street  
Monaghan  
Co.Monaghan  
  
+353 47 77823  
info@mcguiganarchitects.com  
www.mcguiganarchitects.com

Project | DRUMILLARD BUSINESS PARK  
Address | DRUMILLARD  
CASTLEBLAYNEY  
Co.MONAGHAN  
Client | MR FRANCIS MCGUIGAN

Scale | 1:100  
Format | A3  
Status | FOR INFORMATION ONLY  
Drawn By | PMG  
Issue Date | NOVEMBER '18  
Drawing Title | UNIT 10  
Drawing Number | MGA-15-127-IO300

Notes | ALL DIMENSIONS TO BE TAKEN ON SITE PRIOR TO MANUFACTURE - NO DIMENSIONS TO BE SCALED FROM THIS DRAWING.  
  
THIS DRAWING TO BE READ IN CONJUNCTION WITH ALL OTHER RELEVANT DRAWINGS, SPECIFICATIONS ETC.  
  
ANY DISCREPANCIES TO BE REPORTED TO THE ARCHITECT FOR CLARIFICATION. THIS DRAWING MAY NOT BE COPIED OR REPRODUCED WITHOUT WRITTEN CONSENT.