



UNIT 5
APPROX 185SQM

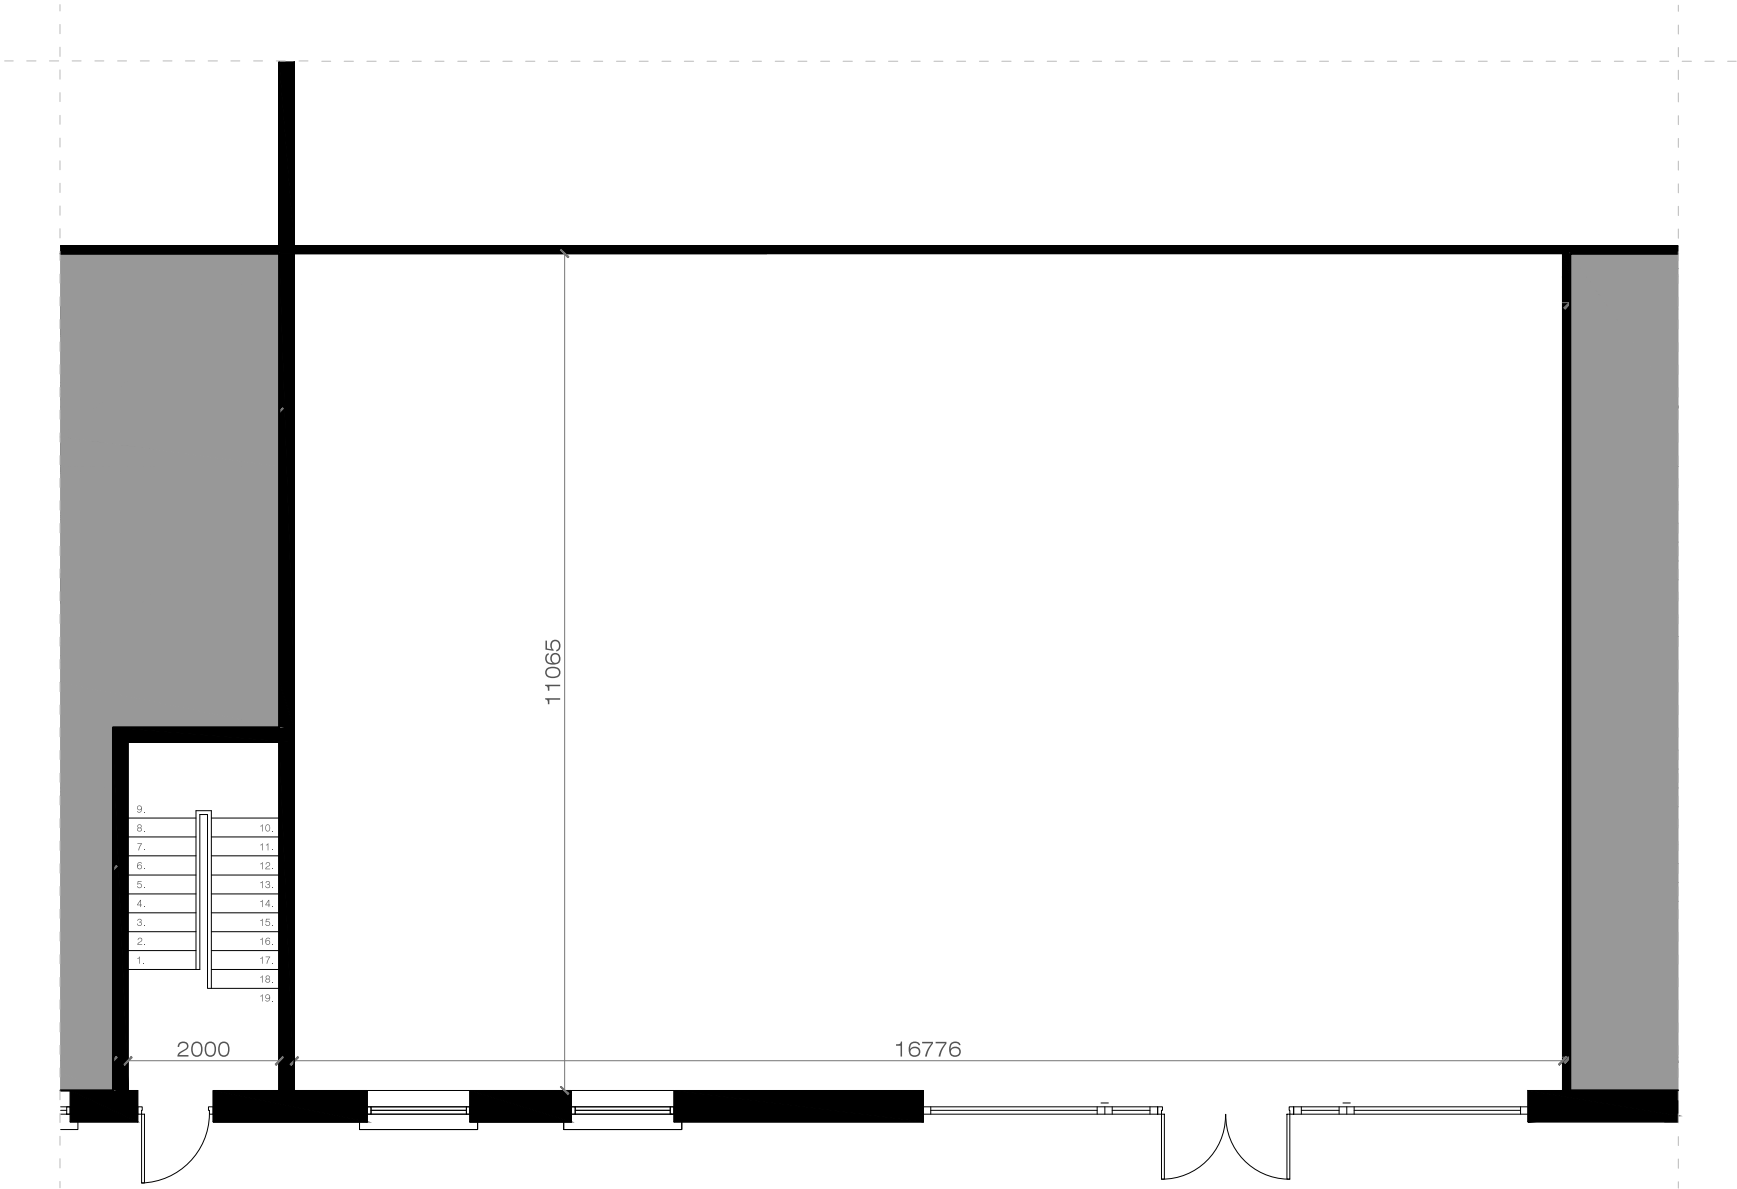

GROUND FLOOR PLAN

DRUMILLARD LITTLE TD, CASTLEBLAYNEY
Site boundary outlined in red

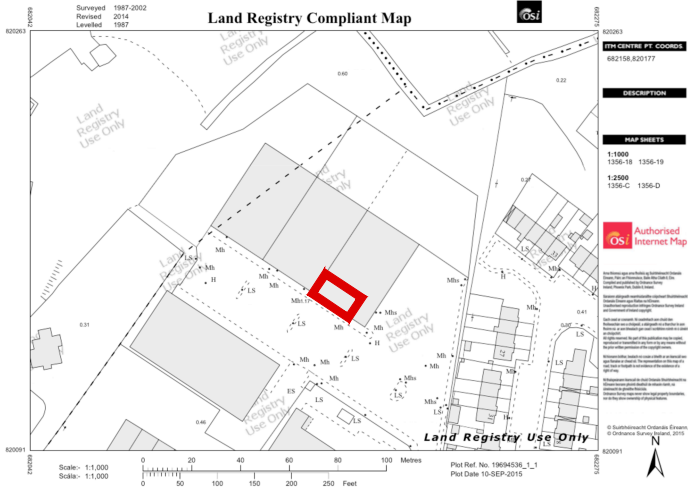

XX.XX.2018

-

FOR INFORMATION ONLY

McGUIGAN ARCHITECTS



MRIAI RIBA Chartered Architects
PassivHaus Designers
Energy Consultants

52 Glaslough Street
Monaghan
Co.Monaghan

+353 47 77823
info@mcguiganarchitects.com
www.mcguiganarchitects.com

Project | DRUMILLARD BUSINESS PARK

Address | DRUMILLARD
CASTLEBLAYNEY
Co.MONAGHAN

Client | MR FRANCIS MCGUIGAN

Scale | 1:100
Format | A3
Status | FOR INFORAMTION ONLY
Drawn By | PMG
Issue Date | NOVEMBER '18
Drawing Title | UNIT 10
Drawing Number | MGA-15-127-IO300

Notes | ALL DIMENSIONS TO BE TAKEN ON SITE PRIOR TO MANUFACTURE - NO DIMENSIONS TO BE SCALED FROM THIS DRAWING.

THIS DRAWING TO BE READ IN CONJUNCTION WITH ALL OTHER RELEVANT DRAWINGS, SPECIFICATIONS ETC.

ANY DISCREPANCIES TO BE REPORTED TO THE ARCHITECT FOR CLARIFICATION. THIS DRAWING MAY NOT BE COPIED OR REPRODUCED WITHOUT WRITTEN CONSENT.