



GROUND FLOOR PLAN - house type 2
Scale 1:100
FLOOR AREA 53m2
TOTAL FLOOR AREA 146m2

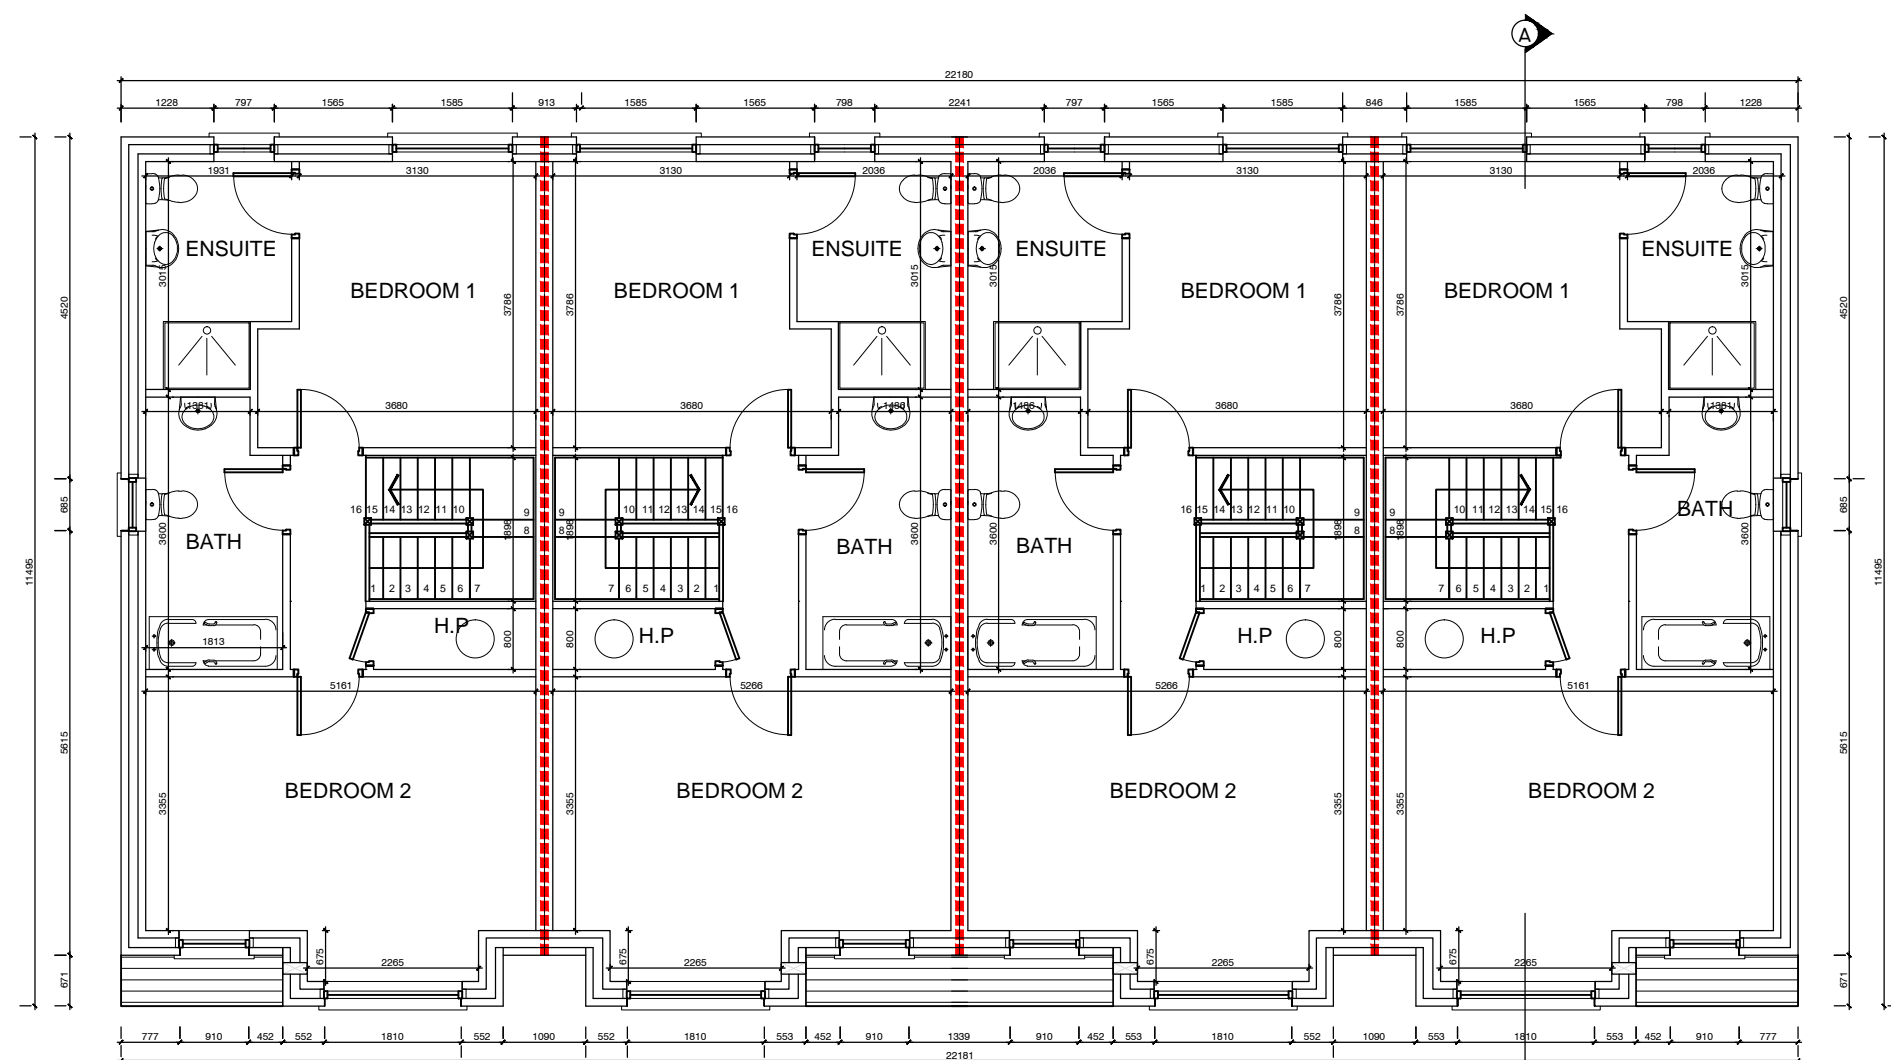

1ST FLOOR PLAN - house type 2
Scale 1:100
FLOOR AREA 53m2

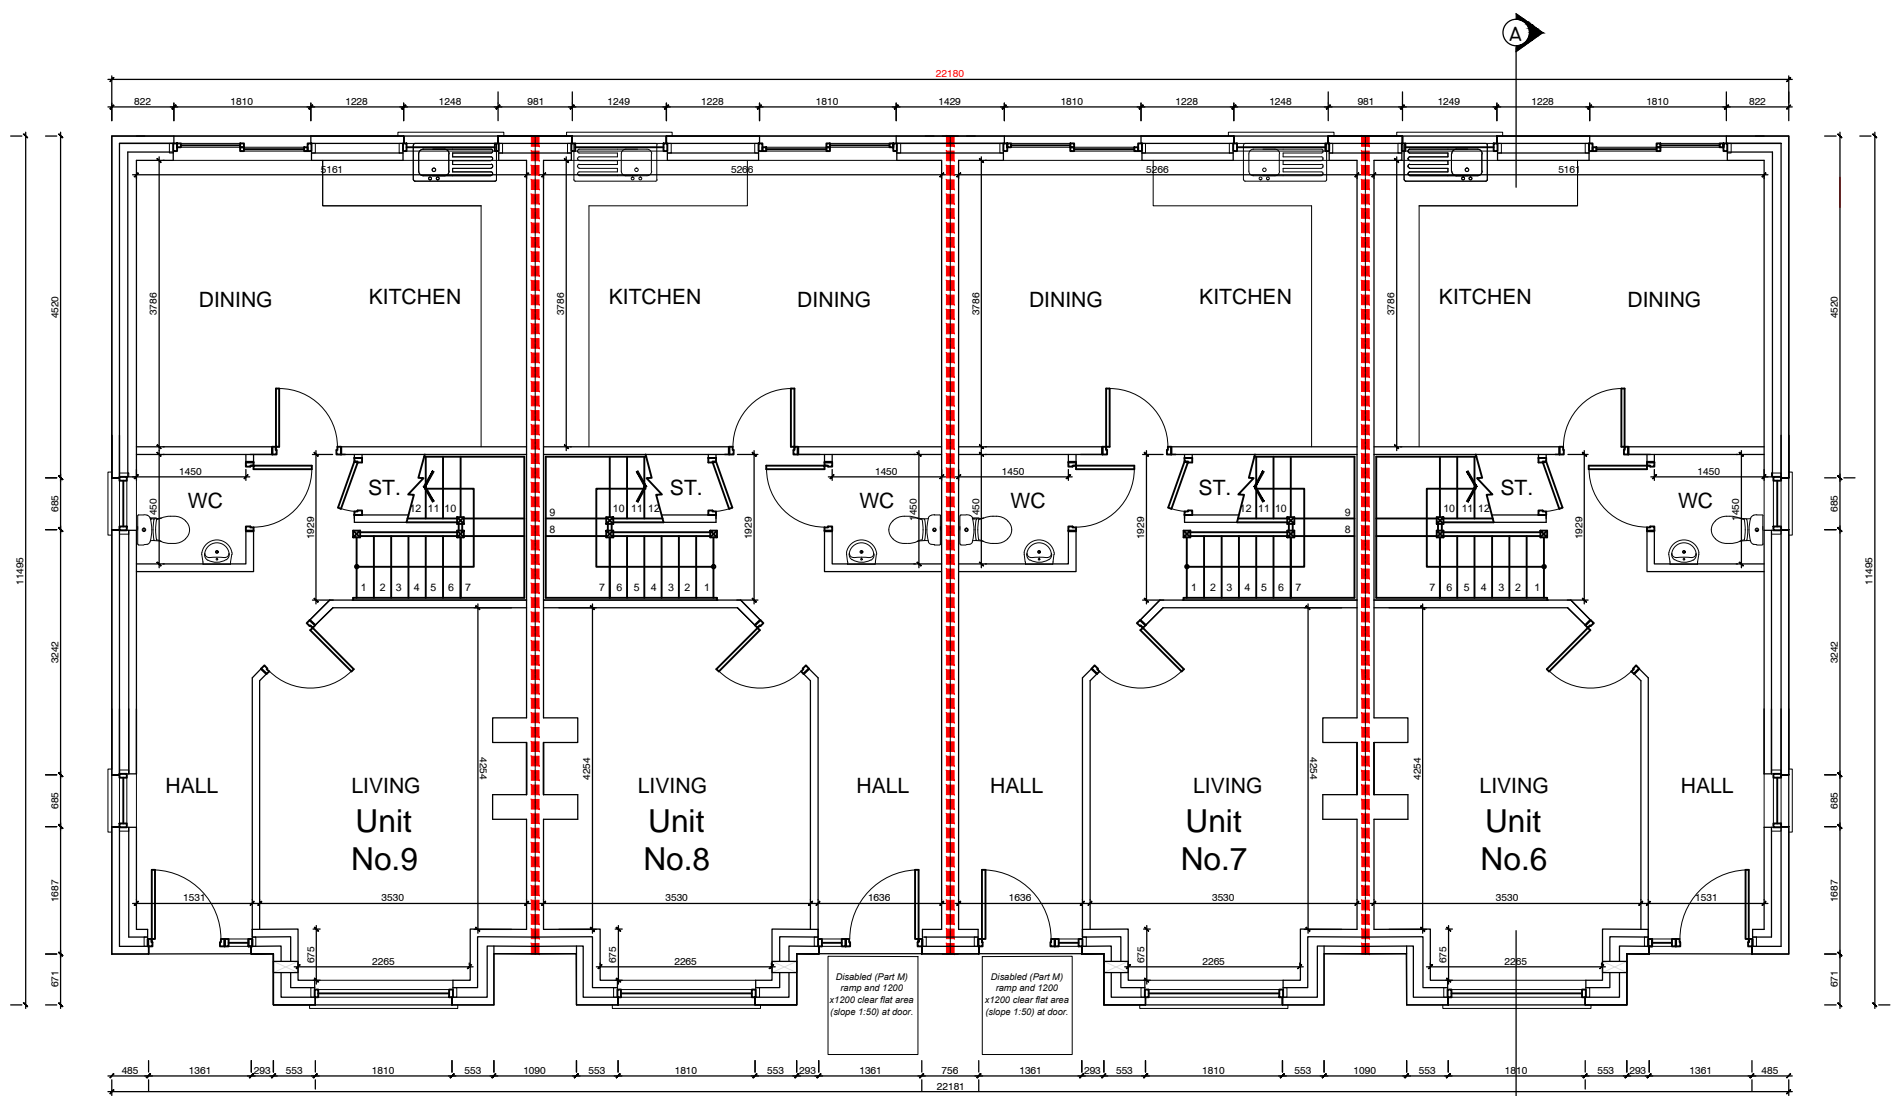


GROUND FLOOR PLAN - house type 2
Scale 1:100
FLOOR AREA 53m2
TOTAL FLOOR AREA 146m2



FRONT ELEVATION
Scale 1:50



REAR ELEVATION
Scale 1:50

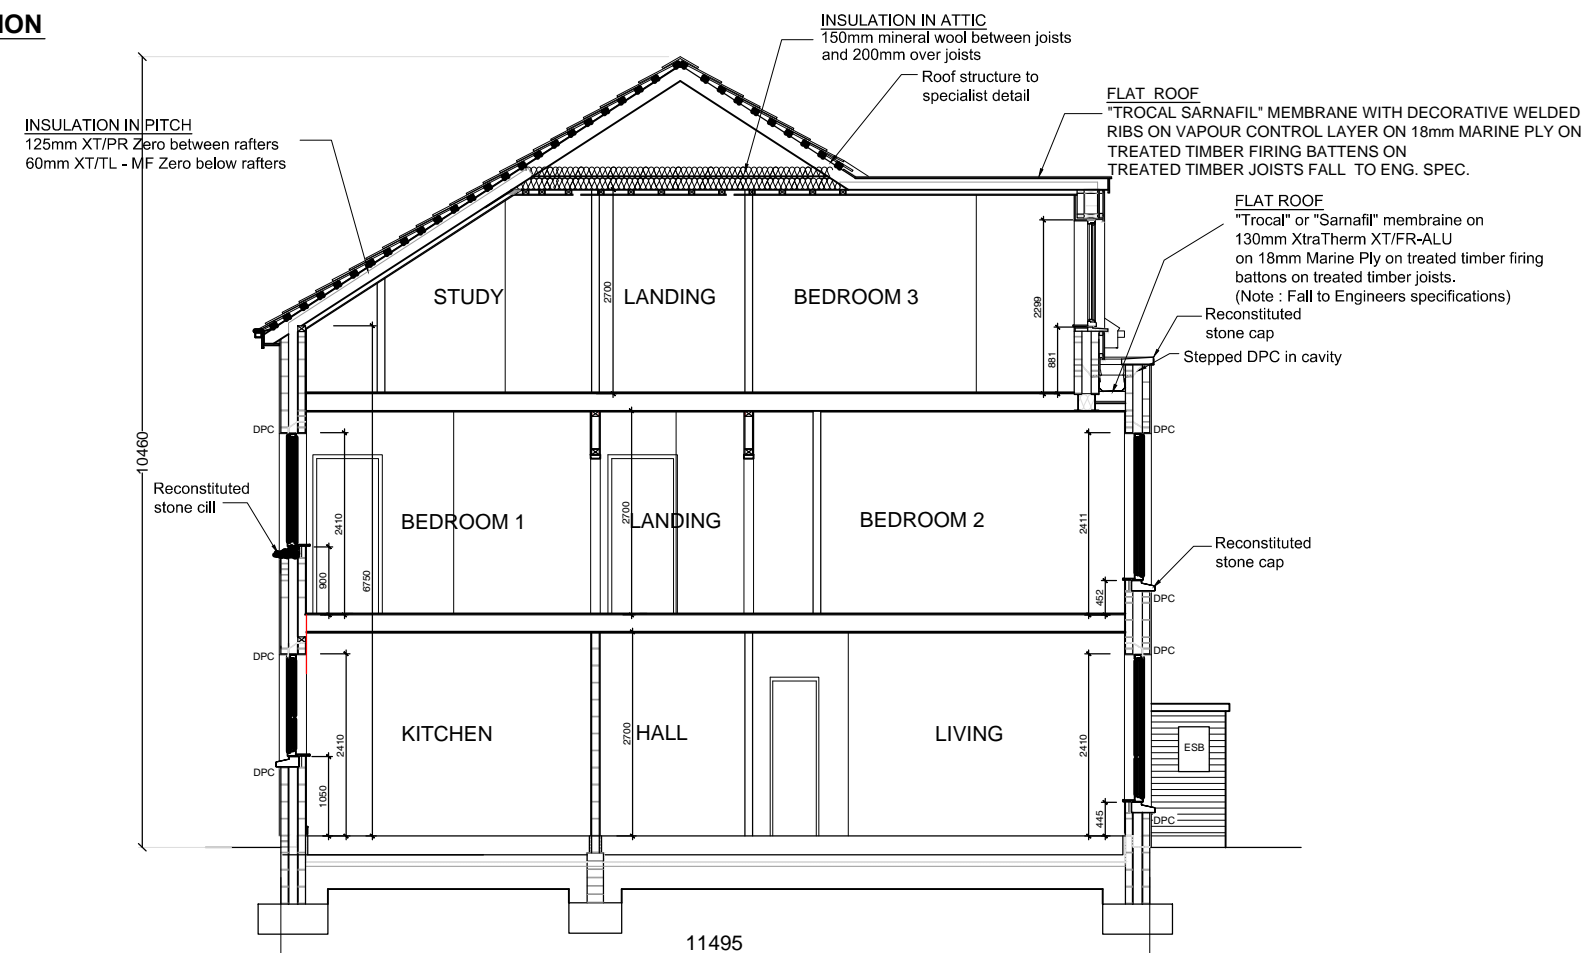

SECTION A-A
Scale 1:100



SIDE ELEVATION
Scale 1:100



SIDE ELEVATION
Scale 1:100

Firm name and address

VICTORIA HOMES LIMITED

VICTORIA HOMES LTD
THOMASTOWN, NAAS, CO. KILDARE
TEL: 045-895609 FAX: 045-876285
EMAIL: info@victoriahomes.ie

Client

Victoria homes LTD

Project Name and Address

PROPOSED DEVELOPMENT AT
"DRUMKEEN"
GLENAMUCK ROAD
CARRICKMINES
DUBLIN 18

Drawing Name Proposed House Type 2	Drawing Number Drumkeen P-02
Date 07/06/2017	rev A
Scale see drawing (A1)	Drawn by David Millea