





PROPOSED SITE ELEVATION
Scale 1:250




PROPOSED ROAD SIDE ELEVATION
Scale 1:250

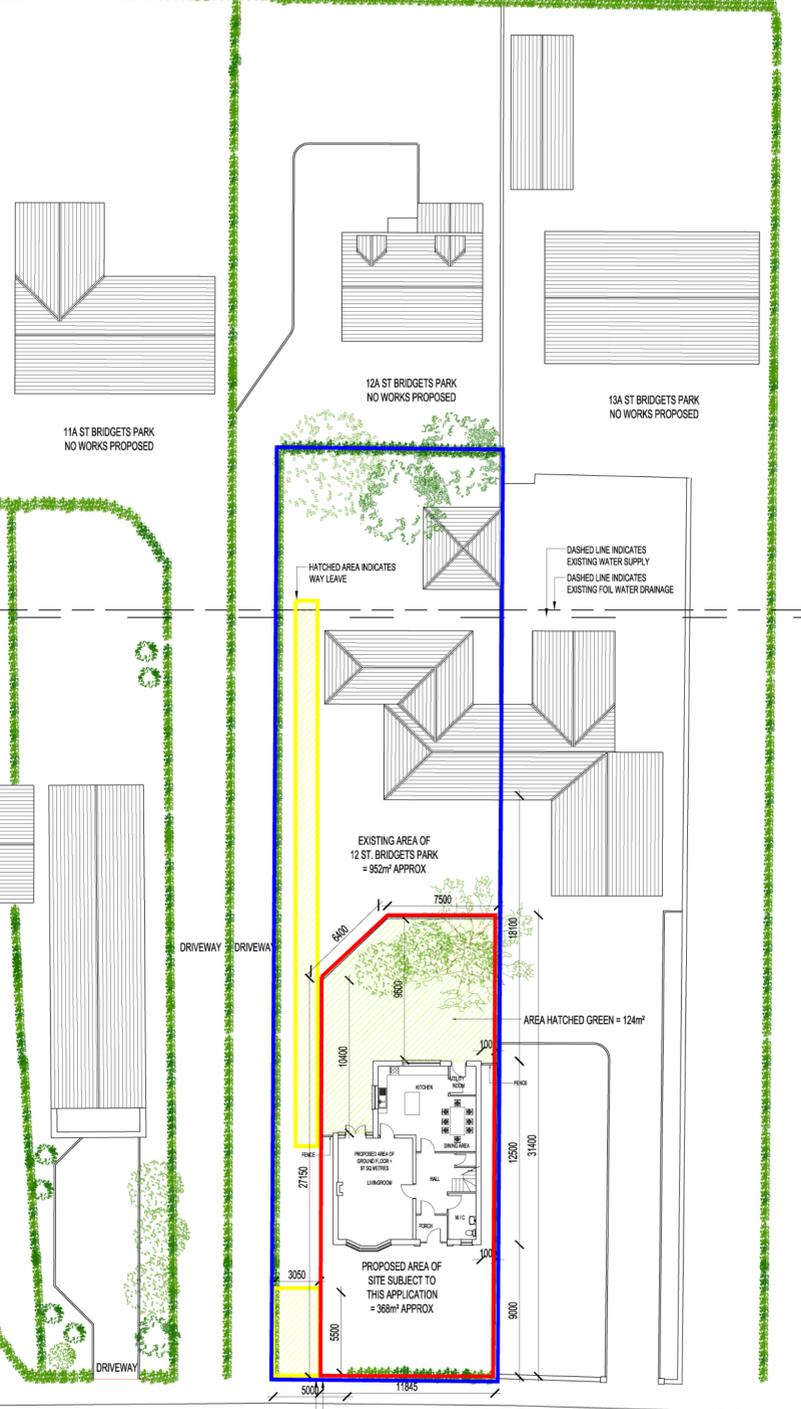


PROPOSED SITE PLAN
Scale 1:250

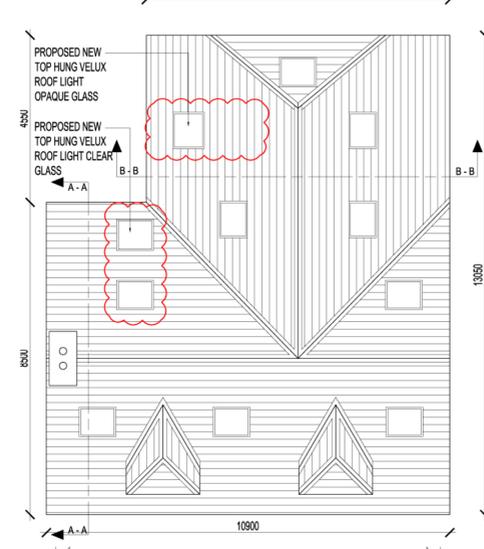


Proposed Roof Plan
Scale 1:100

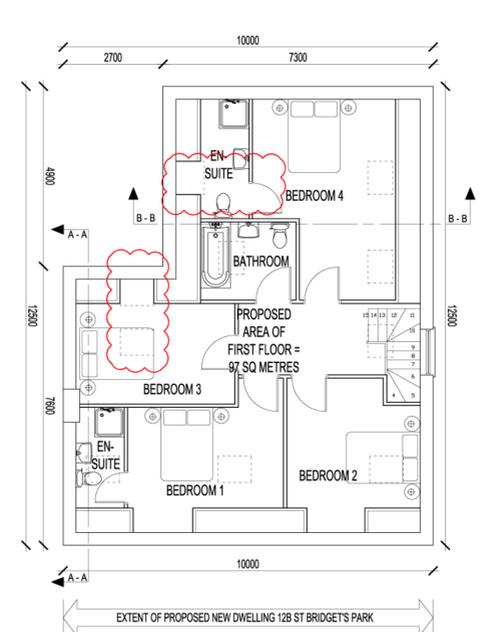


Proposed Ground Floor Plan
Scale 1:100

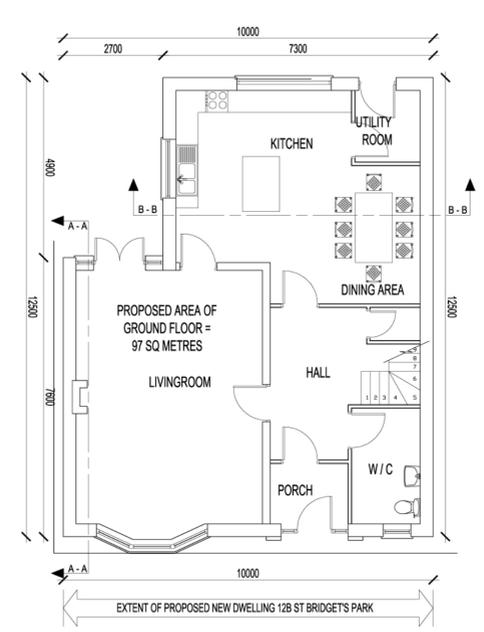


Proposed Ground Floor Plan
Scale 1:100

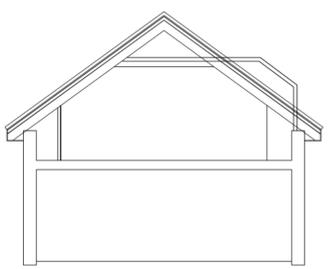

Proposed Section AA
Scale 1:100

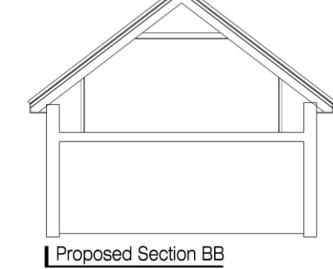


Proposed Section BB
Scale 1:100

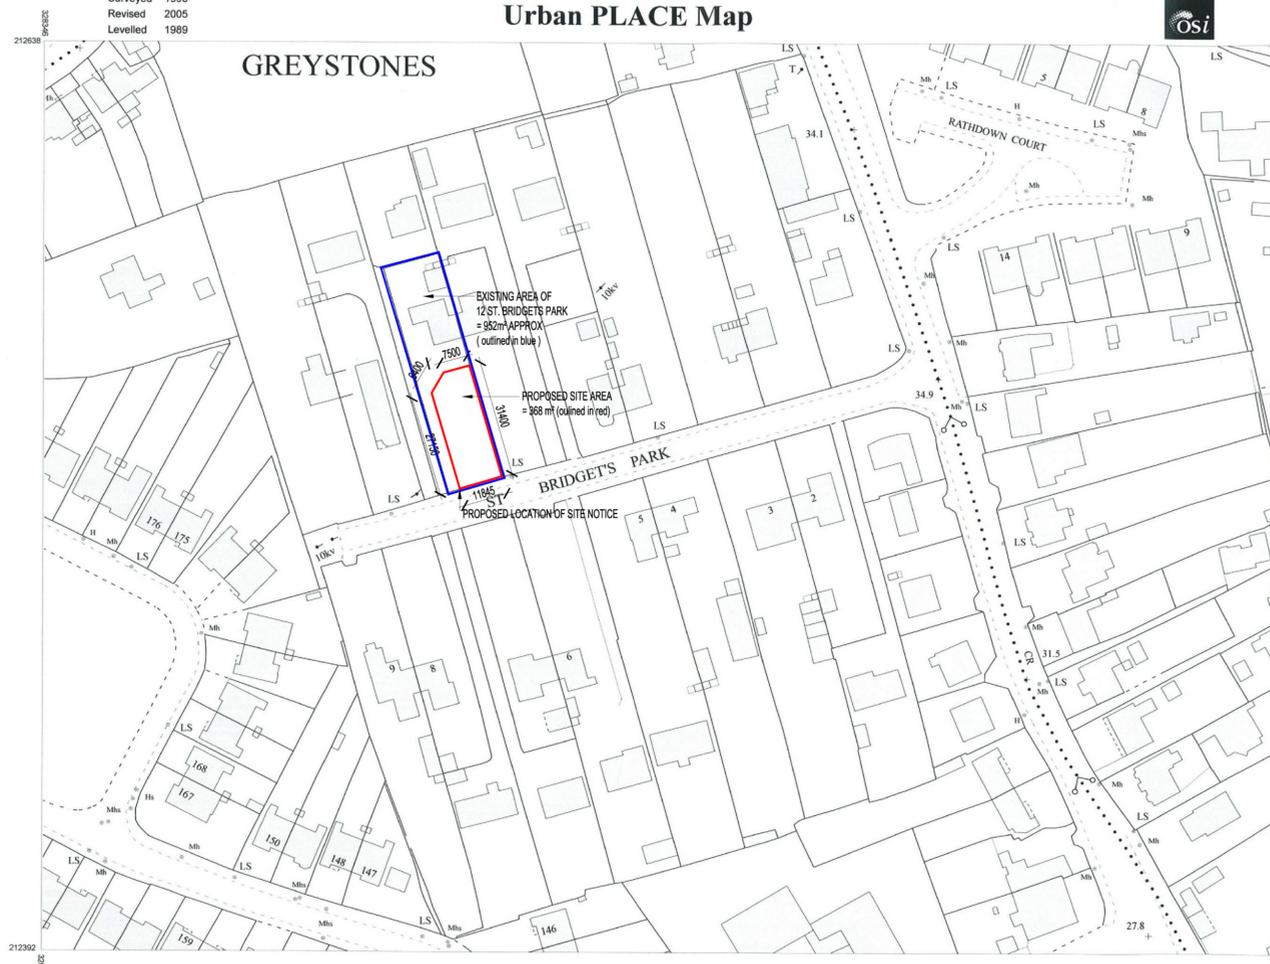


Site Location Map
Scale 1:1000




Proposed North Elevation
Scale 1:100

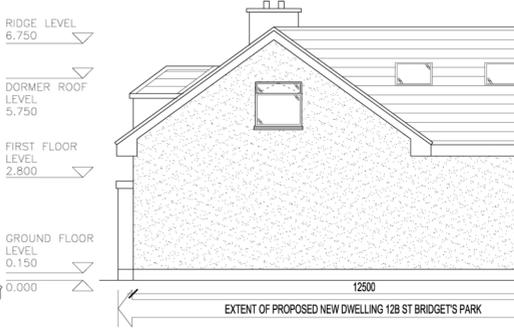

Proposed East Elevation
Scale 1:100

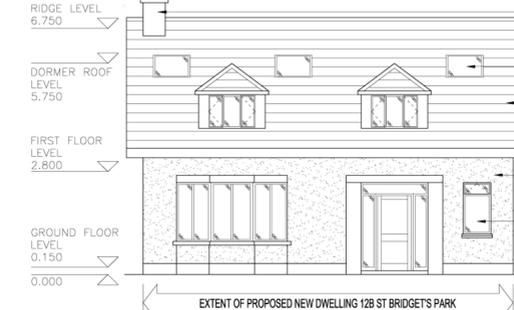

Proposed South Elevation
Scale 1:100

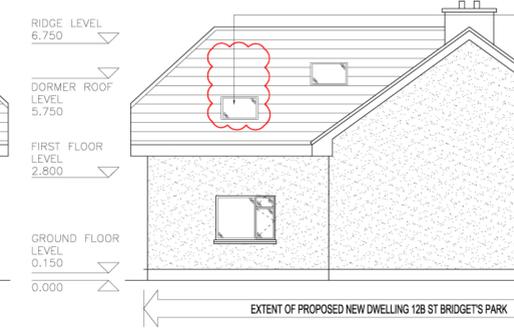

Proposed West Elevation
Scale 1:100

REV	DATE	DESCRIPTION	DRAWN
A-2	06-01-2016	REVISED FIRST FLOOR PLAN, ROOF PLAN AND NORTH AND EAST ELEVATION SHOWING LOCATIONS OF TOP HUNG VELUX WINDOWS TO COMPLY WITH BUILDING REGULATIONS, PART B, FIRE SAFETY, HIGHLIGHTED WITHIN RED REVISION CLOUDS	LG
A-1	06-01-2016	SITE PLAN AT GROUND FLOOR LEVEL ADDED SHOWING IN CONTEXT BOUNDARIES AND 124m ² REAR GARDEN HATCHED GREEN.	LG

PLANNING APPLICATION

CLIENT NAME: JOHN & MANDY GAMMELL
 PROJECT TITLE: NEW DWELLING ON SITE AT 12 ST BRIDGETS PARK GREYSTONES
 DRAWING TITLE: PROPOSED PLANS SECTIONS AND ELEVATIONS
 JOB NO: 1516005 DWG NO: 003 DATE: 06-01-2016
 SCALE: SHOWN PAGE SIZE: A1 REVISION: A-1/A-2

Lucas Glendon.
 Architecture and Design,
 41 East Courtyard, Tullyvale,
 Cabinteely, Co. Dublin
 Mobile: 087 2488326
 Email: lucasglendon@gmail.com

© This drawing is copyright. Figure dimensions only to be taken from this drawing. All dimensions to be checked on site. Architects to be informed immediately of any discrepancies before work proceeds.

osí
 212638
ITM CENTRE PT. COORDS
 728435,712546

DESCRIPTION

MAP SHEETS
 1:1000
 3674-11

Agent 3

osí
 Approved Selling Agent

Produced by University College Dublin, Fichview, Clonskeagh, Dublin 14. On behalf of Ordnance Survey Ireland, Phoenix Park, Dublin 8.

Sárainm atáirgeadh neamhúdarthaí cóipeacht Shuirbhéireacht Ordánais Éireann agus Rialtas na hÉireann. Unauthorised reproduction infringes Ordnance Survey Ireland and Government of Ireland copyright.

Gach cead cosnadh. Ní ceadmhach aon chuid den fhóisceán seo a chóipeáil, a atáirgeadh nó a thraschur in aon fhorm ná ar aon bhealach gan cead i scríbhinn roimh ré ó úinéir an choipchírt. All rights reserved. No part of this publication may be copied, reproduced or transmitted in any form or by any means without the prior written permission of the copyright owners.

© Suirbhéireacht Ordánais Éireann, 2006
 © Ordnance Survey Ireland, 2006