


DCC PLAN NO 3598/20  
 RECEIVED: 21 OCT 20



**Rear Elevation Existing - Contiguous**

Scale 1:100

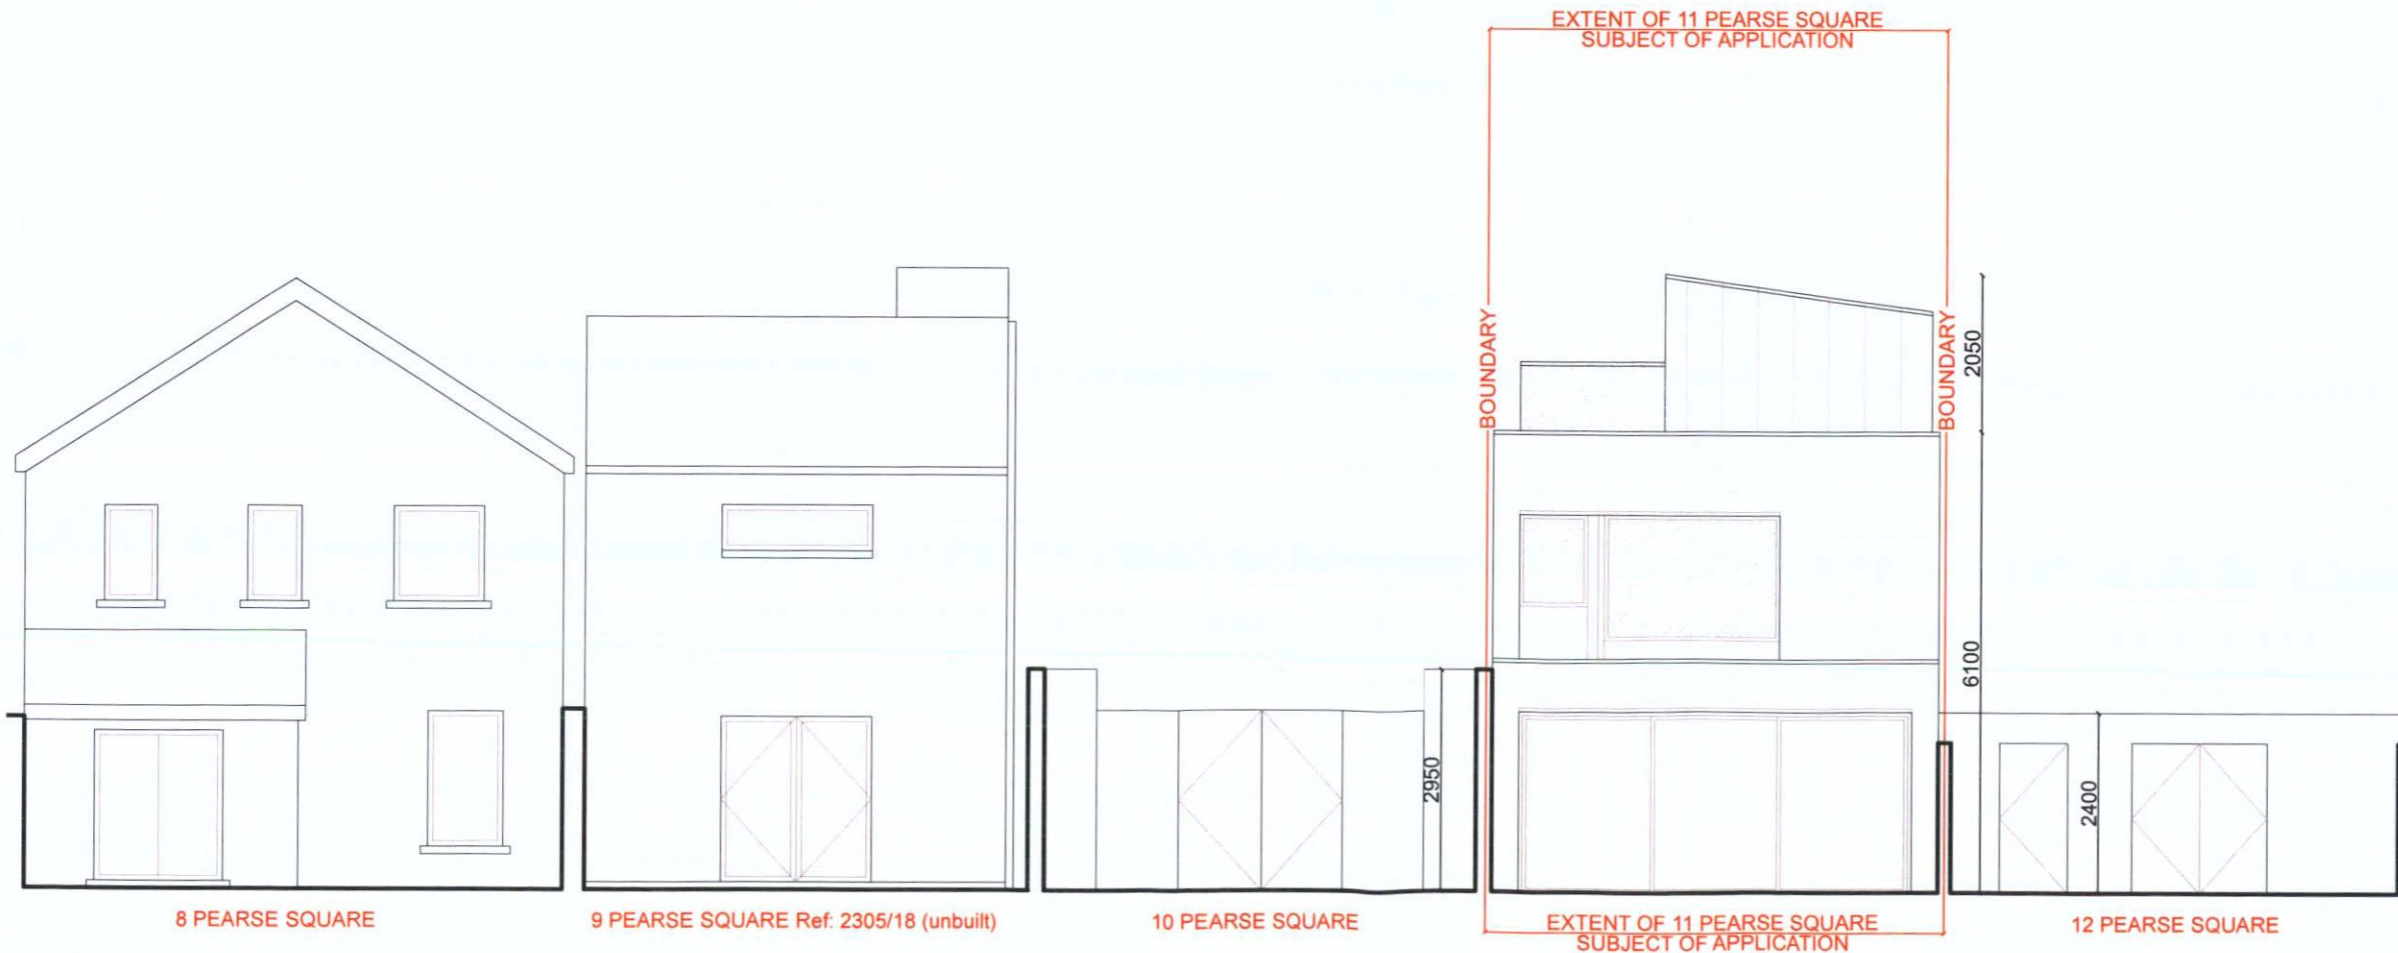

**Rear Elevation Proposed - Contiguous**

Scale 1:100

REVISIONS

THIS DRAWING IS COPYRIGHT  
 FIGURED DIMENSIONS TO BE USED IN ALL CASES.

JOB
Mews to rear of 11 Pearse Square Dublin Docklands Co Dublin D02 FW95

CLIENT
Vickers Capital Ltd

TITLE
Contiguous Rear Elevation Existing & Proposed

DATE SEP 2020	DRN DMC
SCALE 1:100	CHECKED BM
CAD FILE REF: 2006	
NUMBER	REVISION
2006-PL-103	

**ROBIN MANDAL  
 ARCHITECTS**

THE COURTYARD, 40 MAIN STREET  
 BLACKROCK COUNTY DUBLIN

T (01) 2786164  
 F (01) 2836923  
 W www.meetinghall.ie  
 E rma@meetinghall.ie