


DO NOT SCALE FROM THIS DRAWING. USE FIGURED DIMENSIONS ONLY.
 COPYRIGHT RORY KISSANE ARCHITECTS
 ORIGINAL PAPER SIZE: A1
 RIAI 2023
 R. KISSANE
 REVISIONS

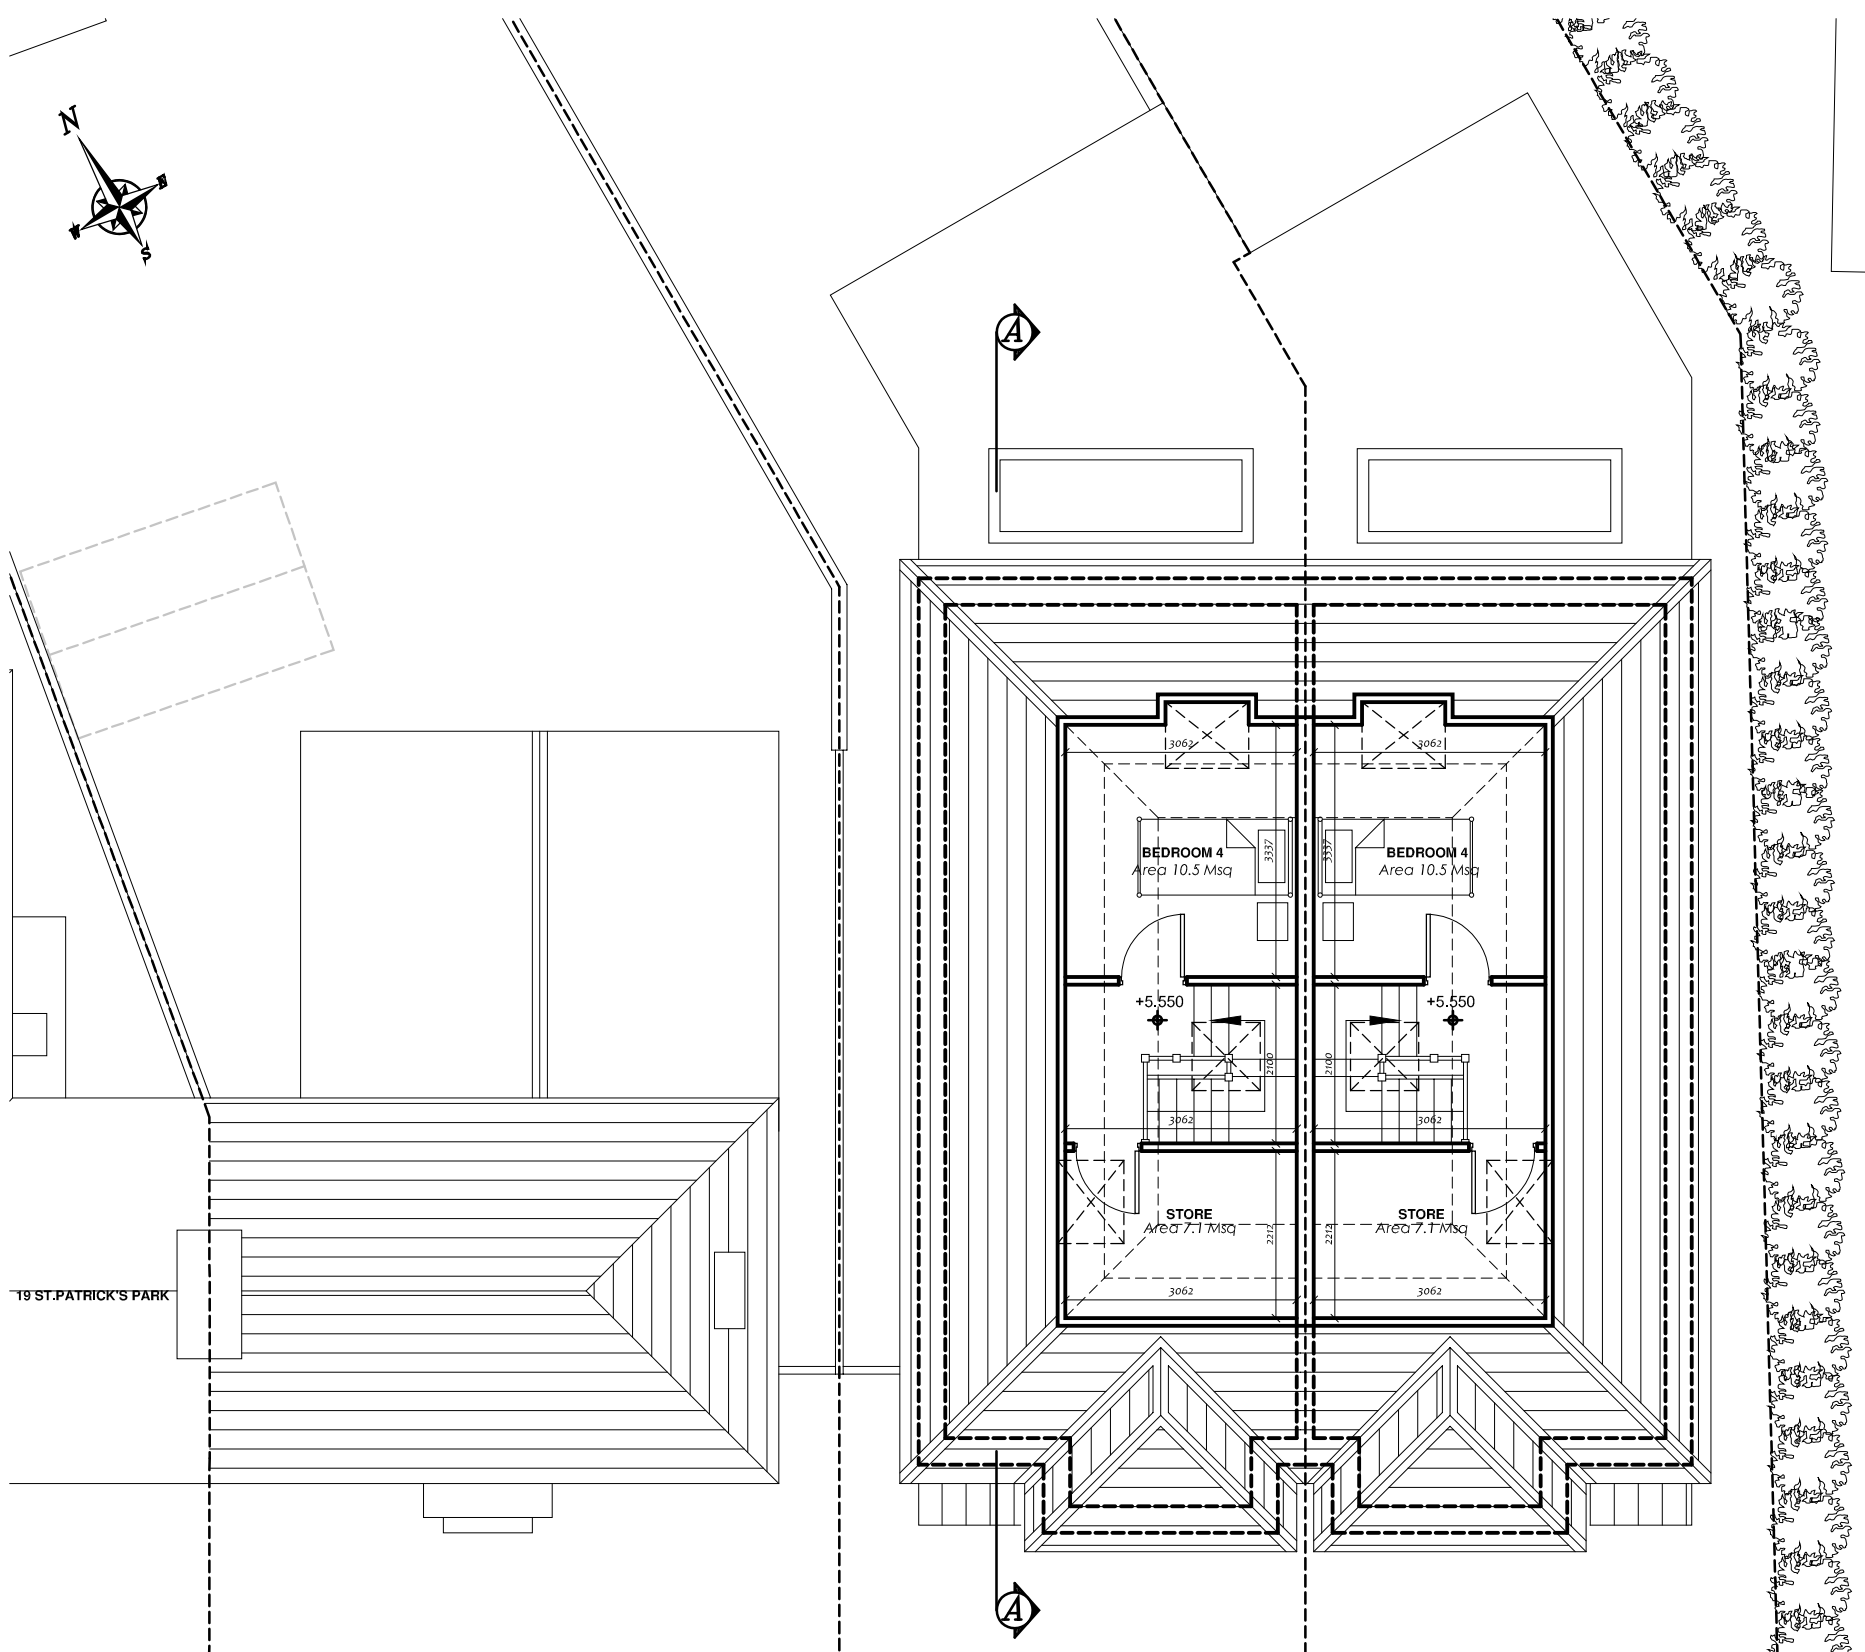


Roof Plan
20 St. Patricks Park

Second Floor Plan
House Type A
Area 24.4 Msq

House Type A1
Area 24.4 Msq

PROJECT: PROPOSED RESIDENTIAL DEVELOPMENT
 AT 20 ST. PATRICKS PARK, DUNBOVNE
 CO. MEATH.
 STAGE: PLANNING ADDITIONAL INFORMATION
 DRAWING: SECOND FLOOR PLAN & CONTIGUOUS
 ELEVATION
 SCALE: 1:100 & 300
 DRAWN: R. KISSANE

SITE: 20 ST. PATRICKS PARK, DUNBOVNE,
 CO. MEATH.
 CLIENT: RDS INVESTMENTS LTD.
 PROJECT NO.: 2315
 DATE: JAN, '24
 DRAWING NO: PD006A

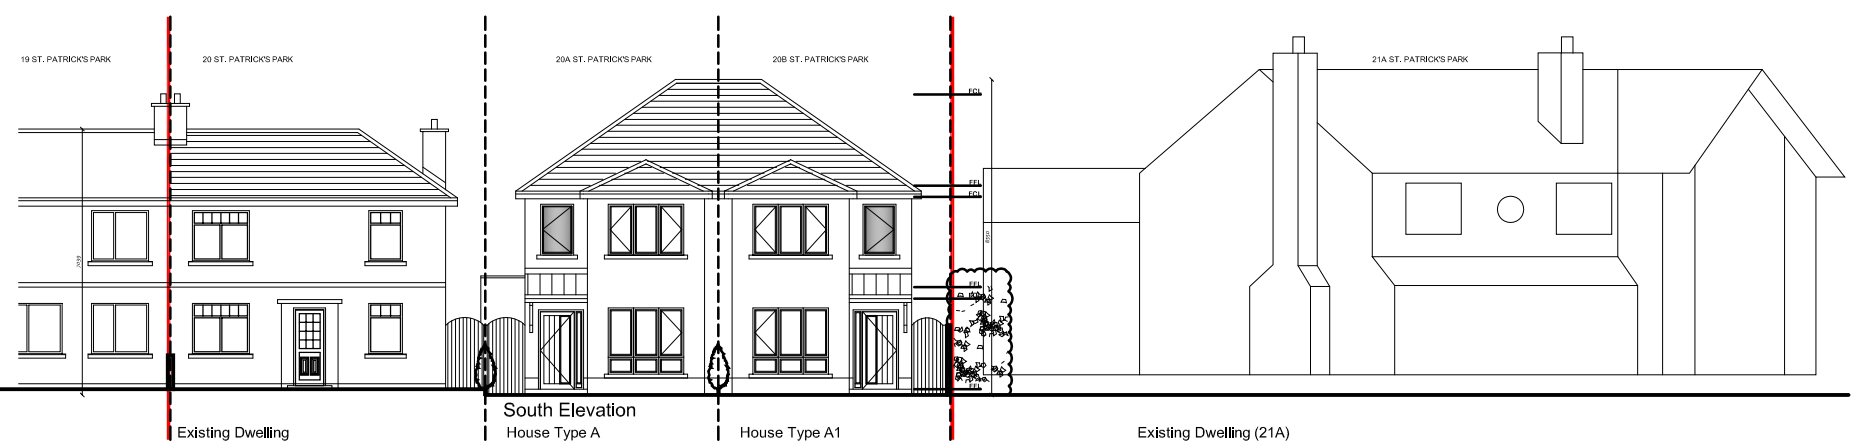

Contiguous Elevation (1:200)

RORY KISSANE
 ARCHITECTS
 1, OLD FAIR GREEN,
 DUNBOVNE, CO. MEATH.
 TEL: 087 419 0 500 E-MAIL: RORY@RKBANK.IE
 WEB: RKBANK.IE