


West Elevation  
House Type A

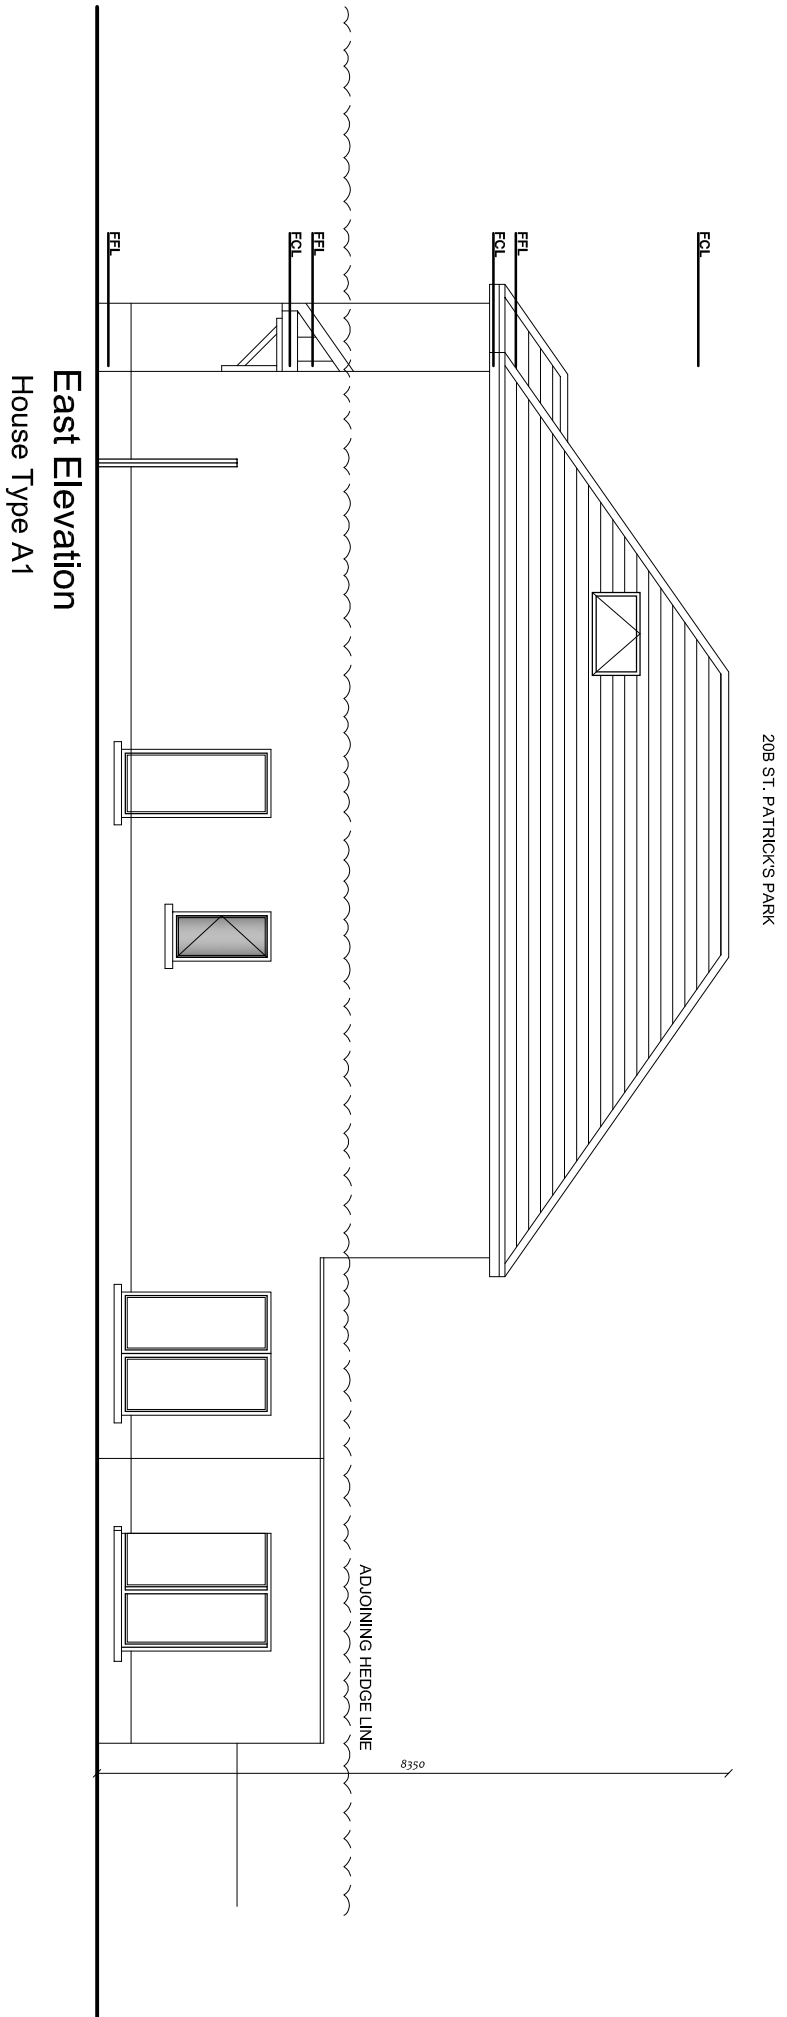


East Elevation  
House Type A1

REVISIONS

DO NOT SCALE FROM THIS DRAWING. USE FIGURED DIMENSIONS ONLY.  
 COPYRIGHT RORY KISSANE ARCHITECTS  
 RIAI 2023  
 ORIGINAL PAPER SIZE  
 PLOT DATE

PROJECT: PROPOSED RESIDENTIAL DEVELOPMENT  
 AT 20 ST. PATRICK'S PARK, DUNBOYNE  
 CO. MEATH,  
 STAGE: PLANNING ADDITIONAL INFORMATION  
 DRAWING: ELEVATIONS 2  
 SCALE: 1:100  
 DRAWN: R. KISSANE

SITE: 20 ST. PATRICK'S PARK, DUNBOYNE,  
 CO. MEATH,  
 CLIENT: RDS INVESTMENTS LTD.  
 PROJECT NO.: 2315  
 DATE: JAN, '24  
 DRAWING No: PD08A



**RORY KISSANE**  
 ARCHITECTS  
 1, OLD FAIR GREEN,  
 DUNBOYNE, CO. MEATH,  
 TEL: 087 419 0 500 E-MAIL: RORY@RKSANAE.IE  
 WEB: RKSANAE.IE