


Existing Dwelling

South Elevation
House Type A

House Type A1

Existing Dwelling (21A)

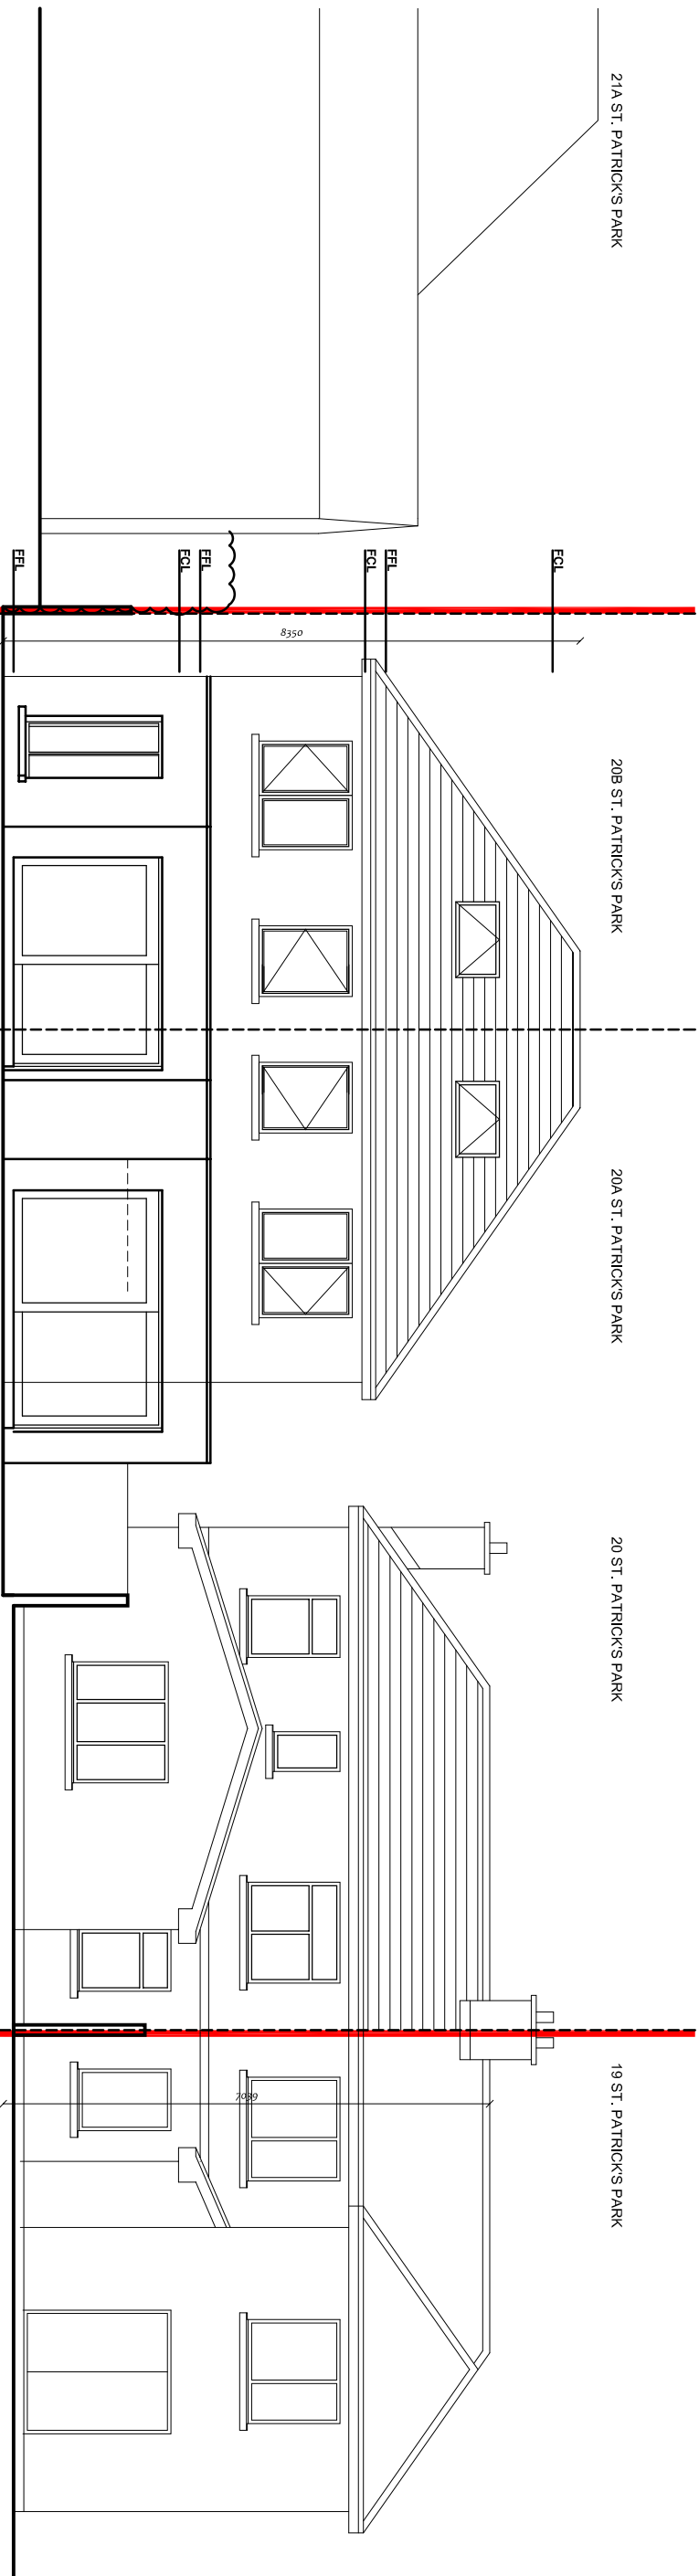

Existing Dwelling (21A)

North Elevation
House Type A1

House Type A

Existing Dwelling

DO NOT SCALE FROM THIS DRAWING. USE FIGURED DIMENSIONS ONLY.
COPYRIGHT RORY KISSANE ARCHITECTS



ORIGINAL PAPER SIZE:
PLOT DATE:

REVISIONS

PROJECT: PROPOSED RESIDENTIAL DEVELOPMENT
AT 20 ST. PATRICK'S PARK, DUNBOYNE
CO. MEATH,
STAGE: PLANNING ADDITIONAL INFORMATION
DRAWING: ELEVATIONS 1
SCALE: 1:100
DRAWN: R. KISSANE

SITE: 20 ST. PATRICK'S PARK, DUNBOYNE,
CO. MEATH,
CLIENT: RDS INVESTMENTS LTD.
PROJECT NO.: 2315
DATE: JAN. '24
DRAWING NO: PDO7A



**RORY KISSANE
ARCHITECTS**
1, OLD FAIR GREEN,
DUNBOYNE, CO. MEATH.
TEL: 087 419 0 500 E-MAIL: RORY@RKSAE.IE
WEB: RKSAE.IE