


DO NOT SCALE FROM THIS DRAWING. USE FIGURED DIMENSIONS ONLY.  
 COPYRIGHT RORY KISSANE ARCHITECTS  
 ORIGINAL PAPER SIZE: A1  
 PLOT DATE:

REVISIONS

PROJECT: PROPOSED RESIDENTIAL DEVELOPMENT AT 20 ST. PATRICK'S PARK, DUNBOYNE CO. MEATH.  
 STAGE: PLANNING ADDITIONAL INFORMATION  
 DRAWING: FIRST FLOOR PLAN & SECTION A-A  
 SCALE: 1:100  
 DRAWN: R. KISSANE

SITE: 20 ST. PATRICK'S PARK, DUNBOYNE, CO. MEATH.  
 CLIENT: RDS INVESTMENTS LTD.  
 PROJECT NO.: 2315  
 DATE: JAN, '24  
 DRAWING NO: PD05A


**RORY KISSANE ARCHITECTS**  
 1, OLD FAIR GREEN, DUNBOYNE, CO. MEATH.  
 TEL: 087 419 0 500 E-MAIL: RORY@RKBANK.IE  
 WEB: RKBANK.IE

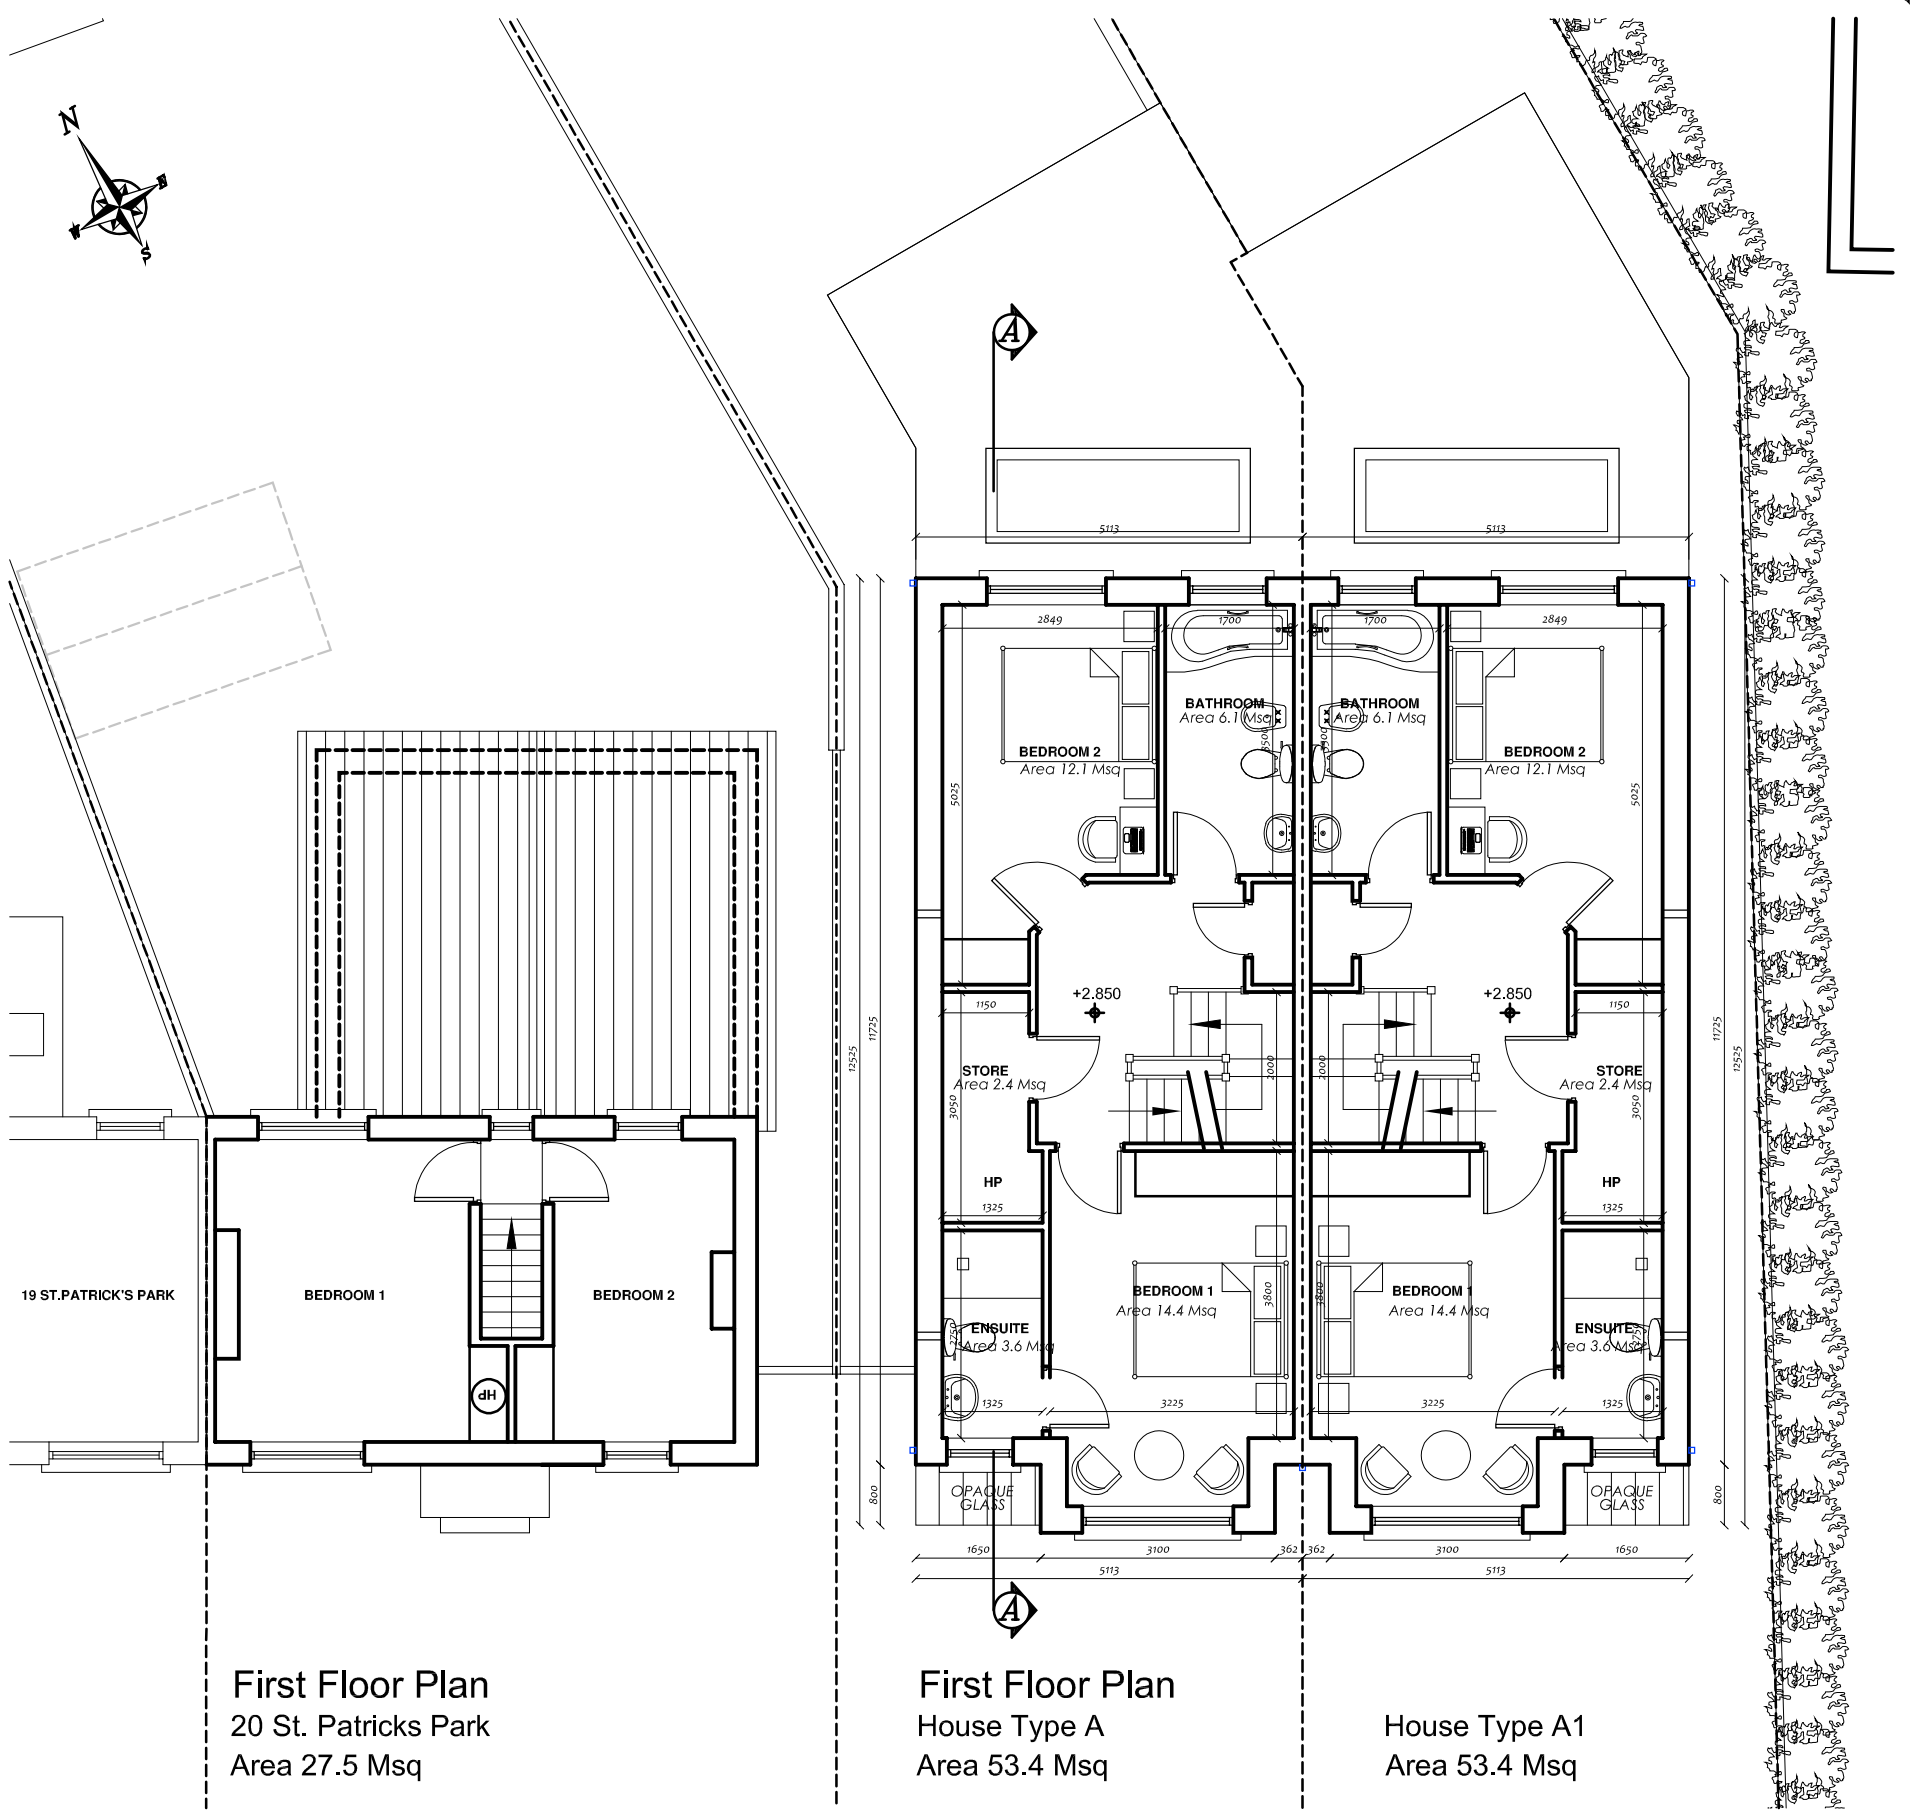

First Floor Plan  
 20 St. Patricks Park  
 Area 27.5 Msq

First Floor Plan  
 House Type A  
 Area 53.4 Msq

House Type A1  
 Area 53.4 Msq

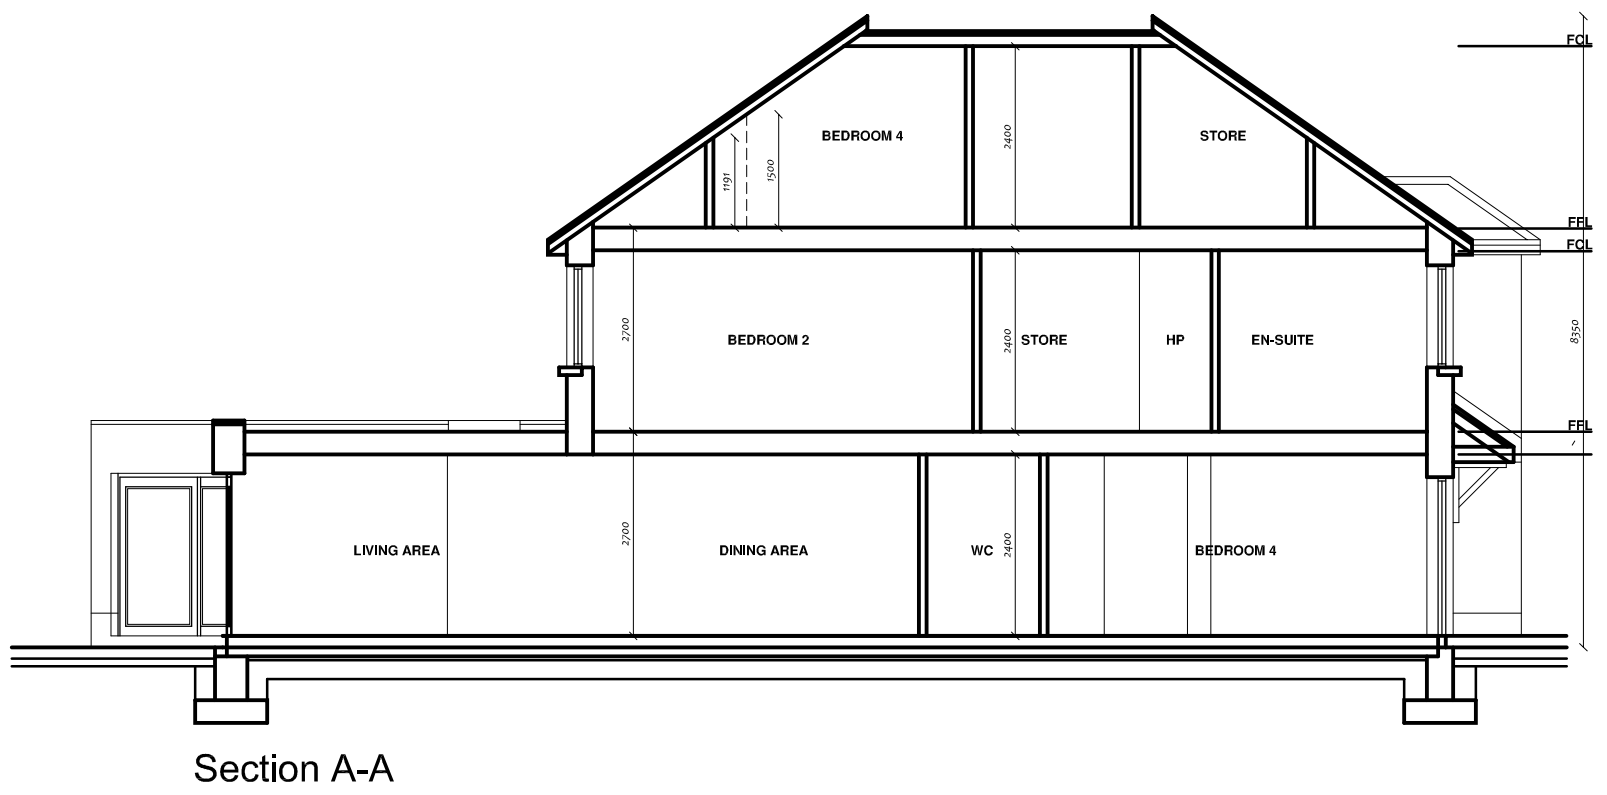

Section A-A