

PROPOSED GROUND FLOOR PLAN Scale 1 : 100 (REVISED)

SCHEDULE OF MAIN ROOM AREAS (AS PROPOSED):

WEST HOUSE

GROUND FLOOR

LIVING ROOM / KITCHEN

BEDROOM 1

BATHROOM

FIRST FLOOR

BEDROOM 2

WARDROBE

BEDROOM 3

BATHROOM

GROUND FLOOR

LIVING ROOM / KITCHEN

MASTER BEDROOM

ENSUITE

FIRST FLOOR

BEDROOM 2

BEDROOM 3

BATHROOM

EAST HOUSE

GROUND FLOOR

LIVING ROOM / KITCHEN

MASTER BEDROOM


WC

FIRST FLOOR

BEDROOM 2

BEDROOM 3


BATHROOM

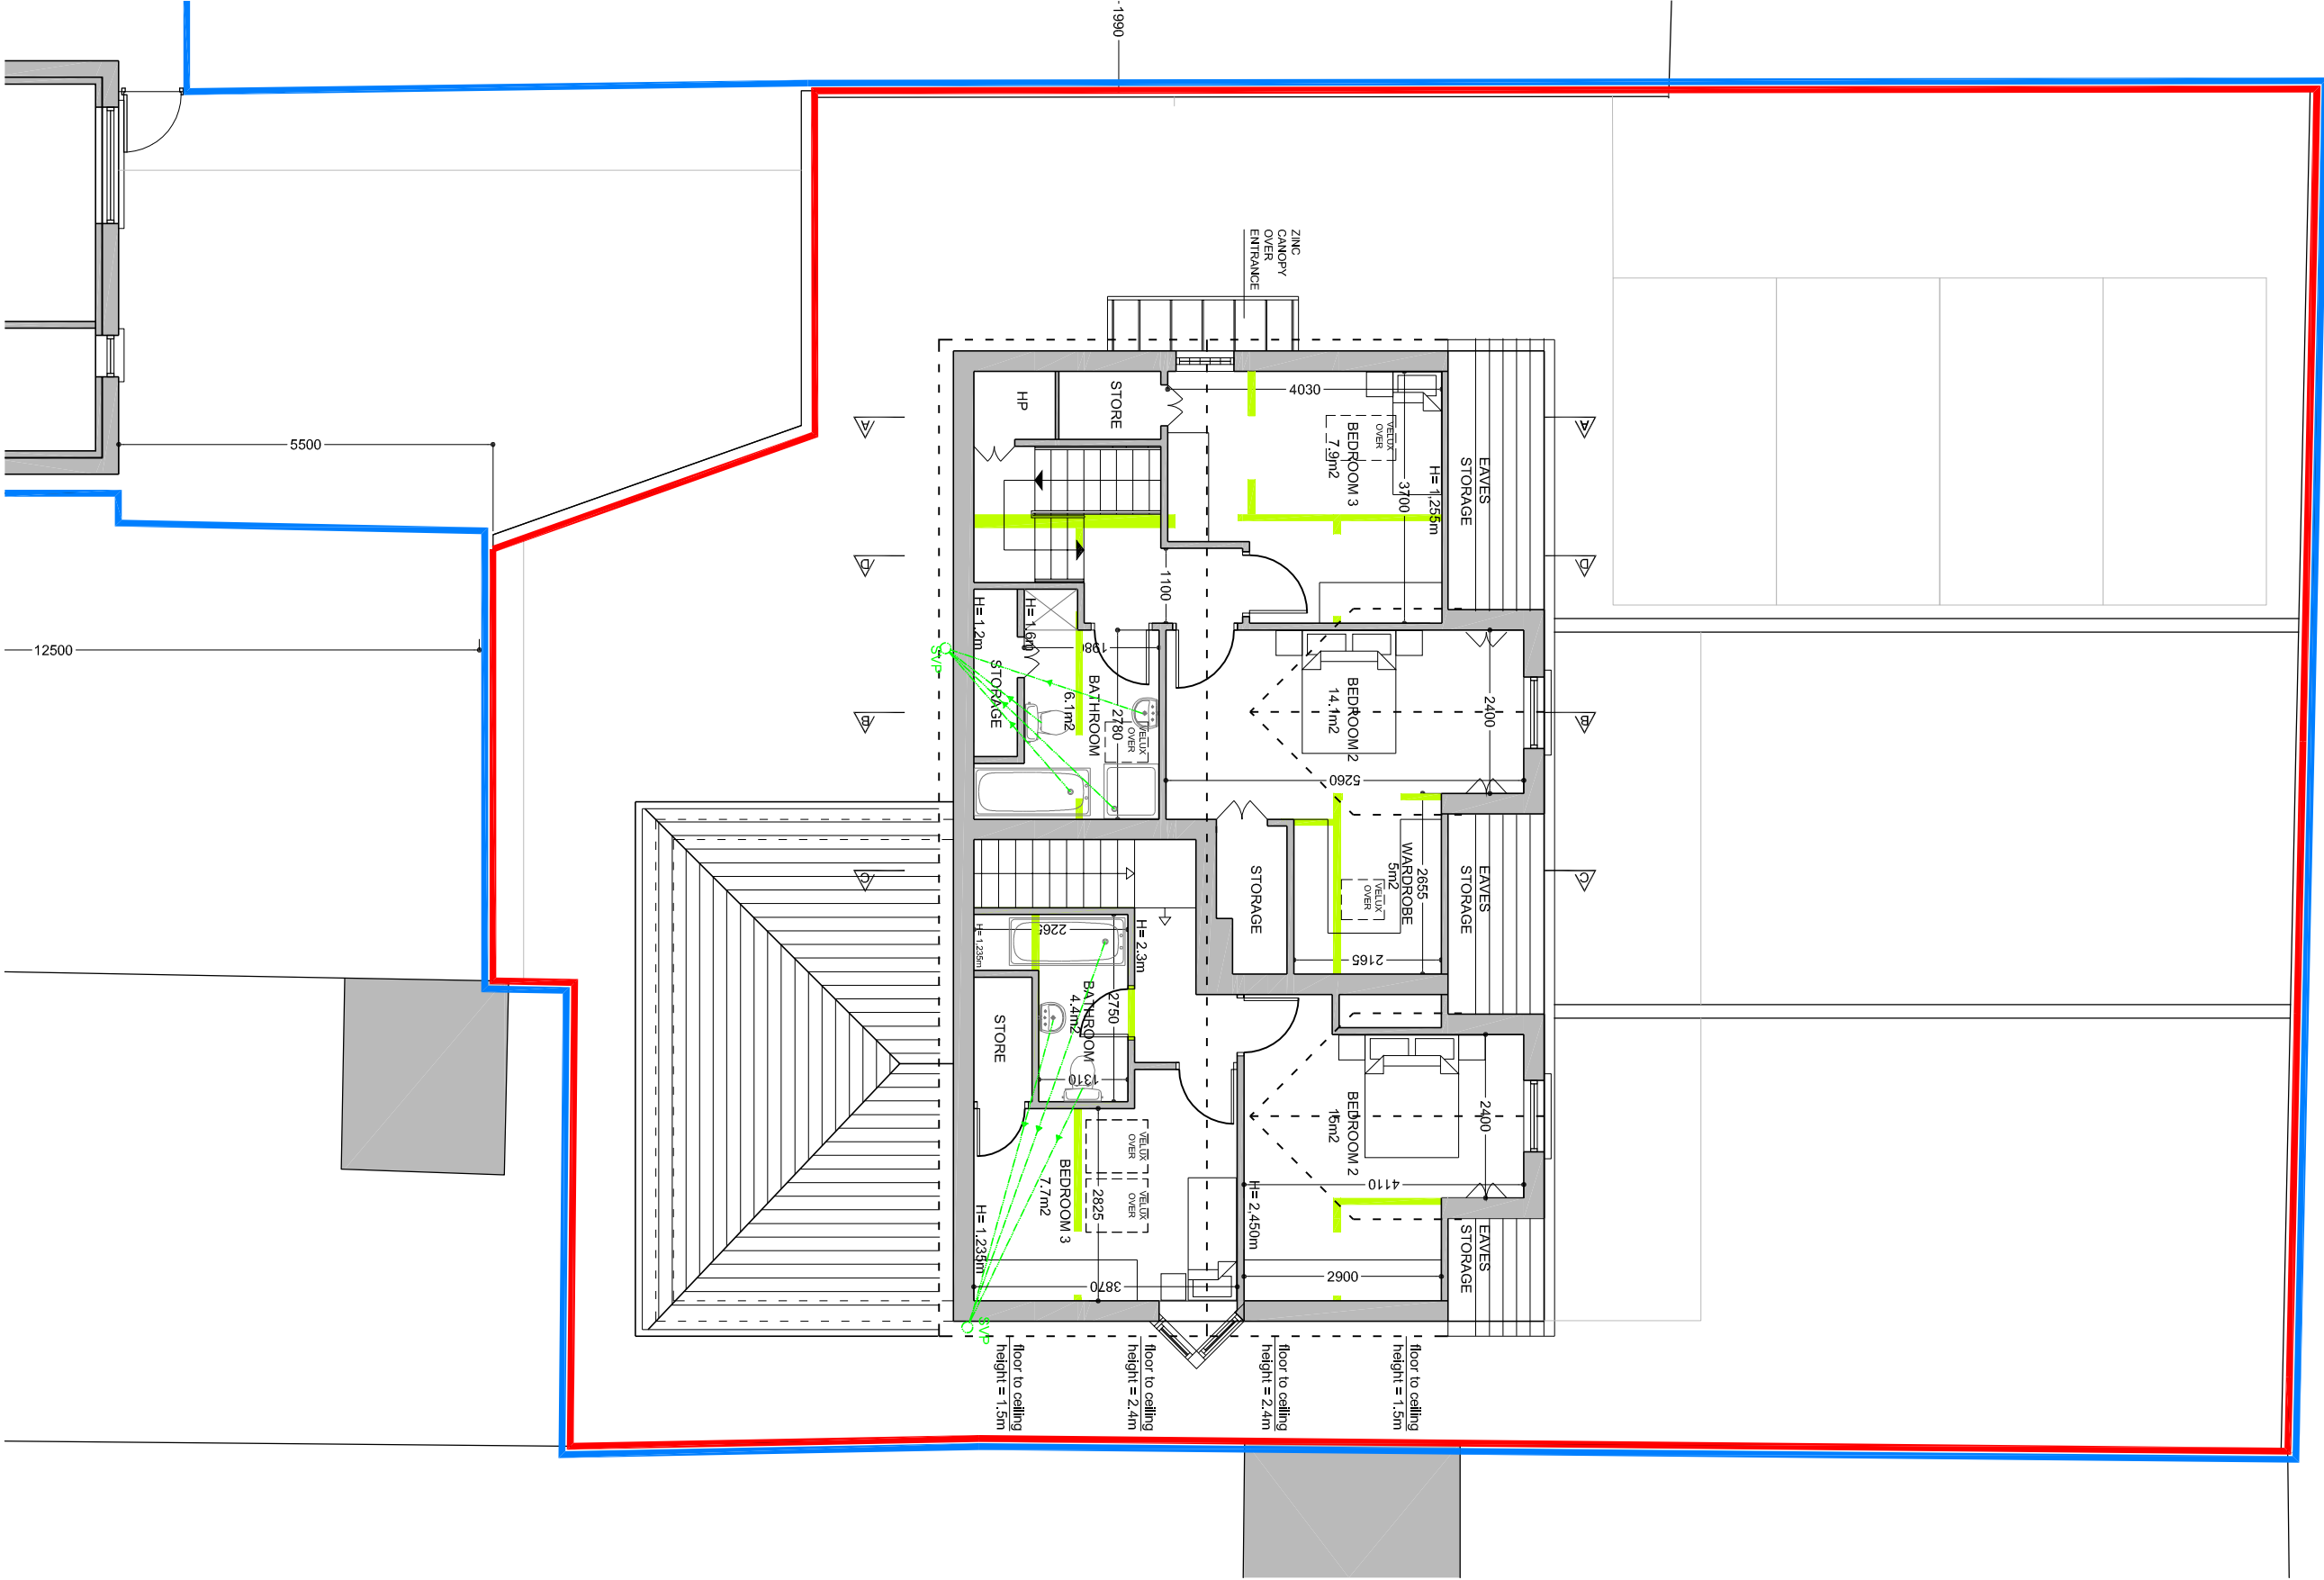


PROPOSED FIRST FLOOR PLAN Scale 1 : 100 (REVISED)

NOTE:


1. All First Floor Bedrooms are habitable rooms and comply with Part F of TGD.
2. Ventilation and direct daylight for Single-First Floor Bedrooms provided by means of rooflights.
3. Escape in Single First Floor Bedrooms thru' ops in gable walls.
4. Extra First Floor Bedrooms are single size - areas calculated as per habitability rule - Part F TGD.
5. Minor changes to Ground Floor of the west house to accommodate relocated staircase (Part K of TGD compliant in full).

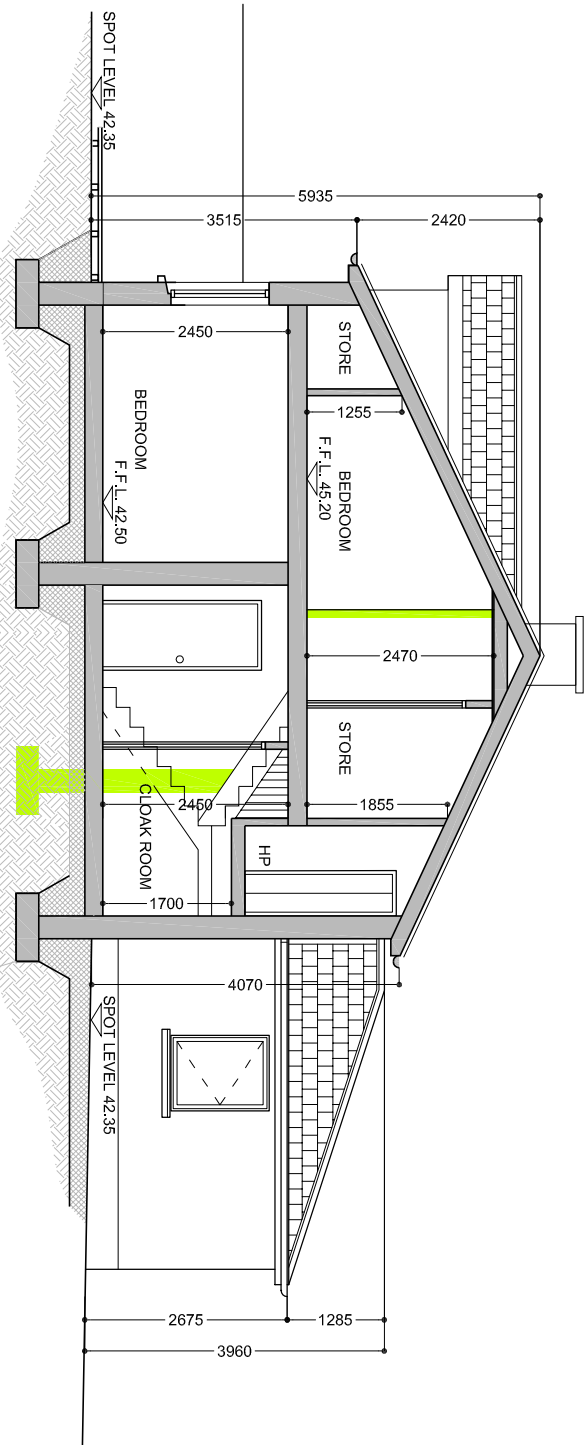


PROPOSED SECTION A-A SCALE 1:100

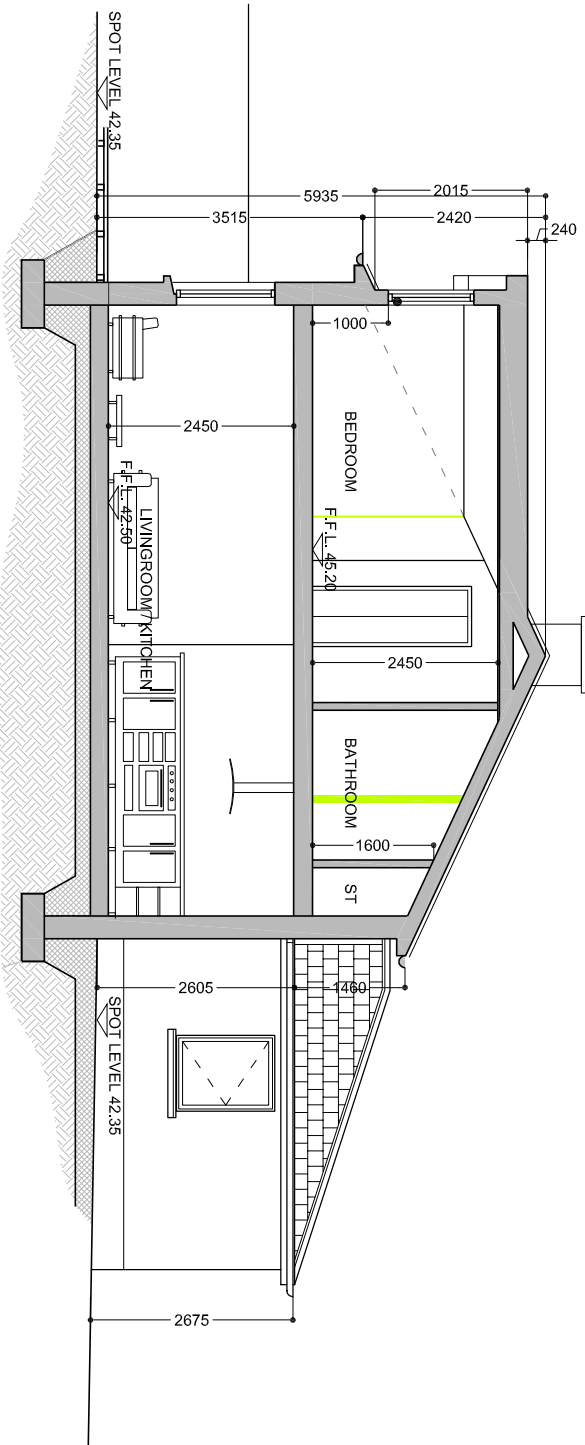

PROPOSED SECTION B-B SCALE 1:100

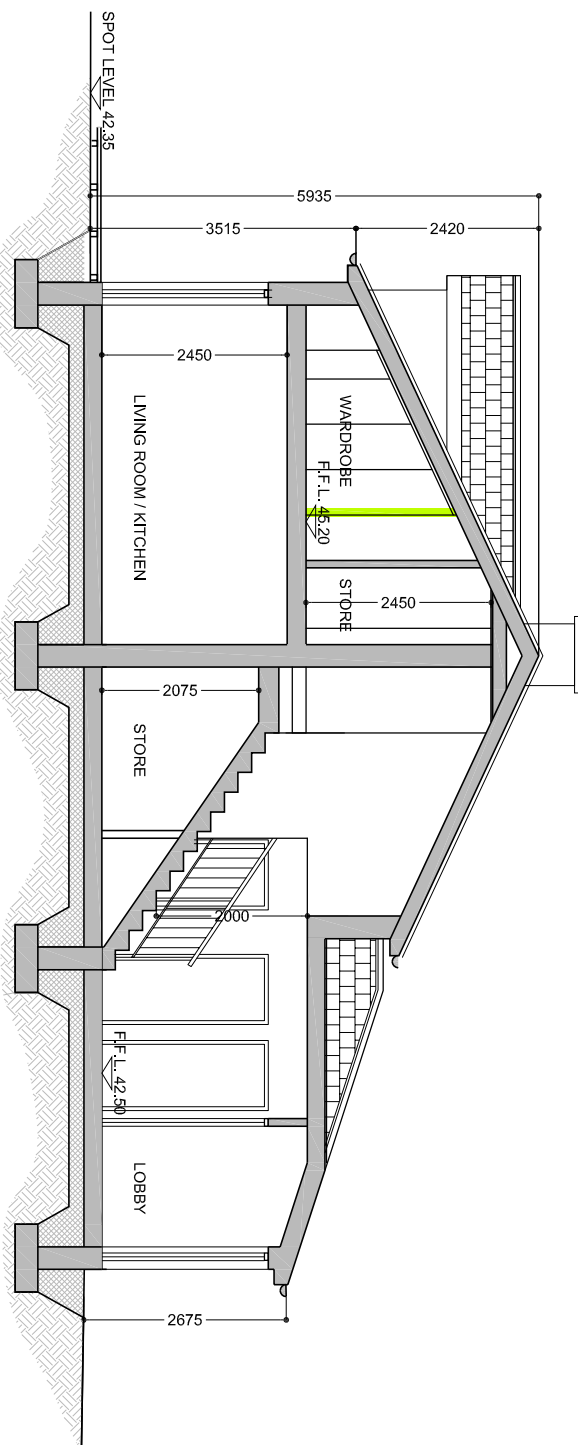


PROPOSED SECTION C-C SCALE 1:100

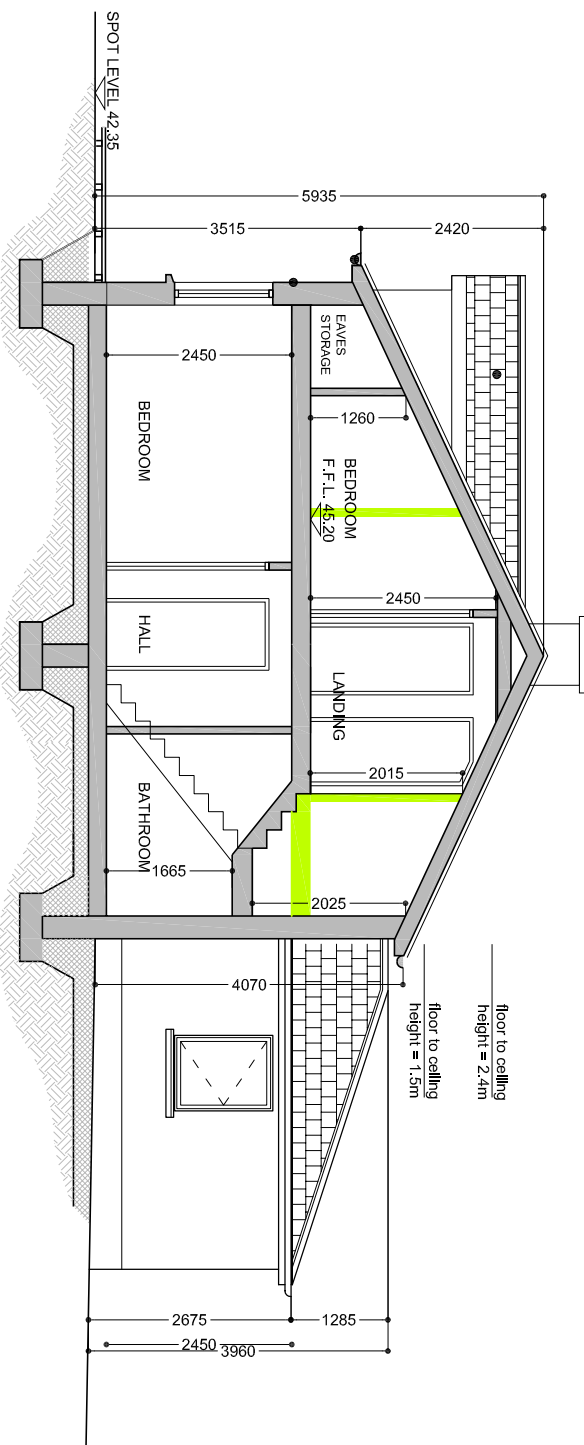

PROPOSED SECTION D-D SCALE 1:100

LEGEND

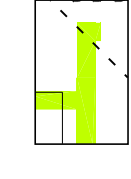

INTERNAL WALLS AS PER PREVIOUSLY GRANTED PLANNING PERMISSION D14A0564 TO BE OMITTED IN THIS APPLICATION

PLANNING DRAWINGS

Drawn by Joanna Wiedle	Checked by Tony Mullen	Date 16.12.14	Job title Approved plans to a Granted Planning Permission REF NO. D14A0564 for 2 town houses at rear of Court, Slieveagh, Dun Loughlin for Mr. Paul Johnston	Do not scale from this drawing. If in doubt, consult the Architects. The sealed in the Architects. It must not be copied or reproduced without written consent.	Revision
					1
					2
