


FOXFIELD PARK

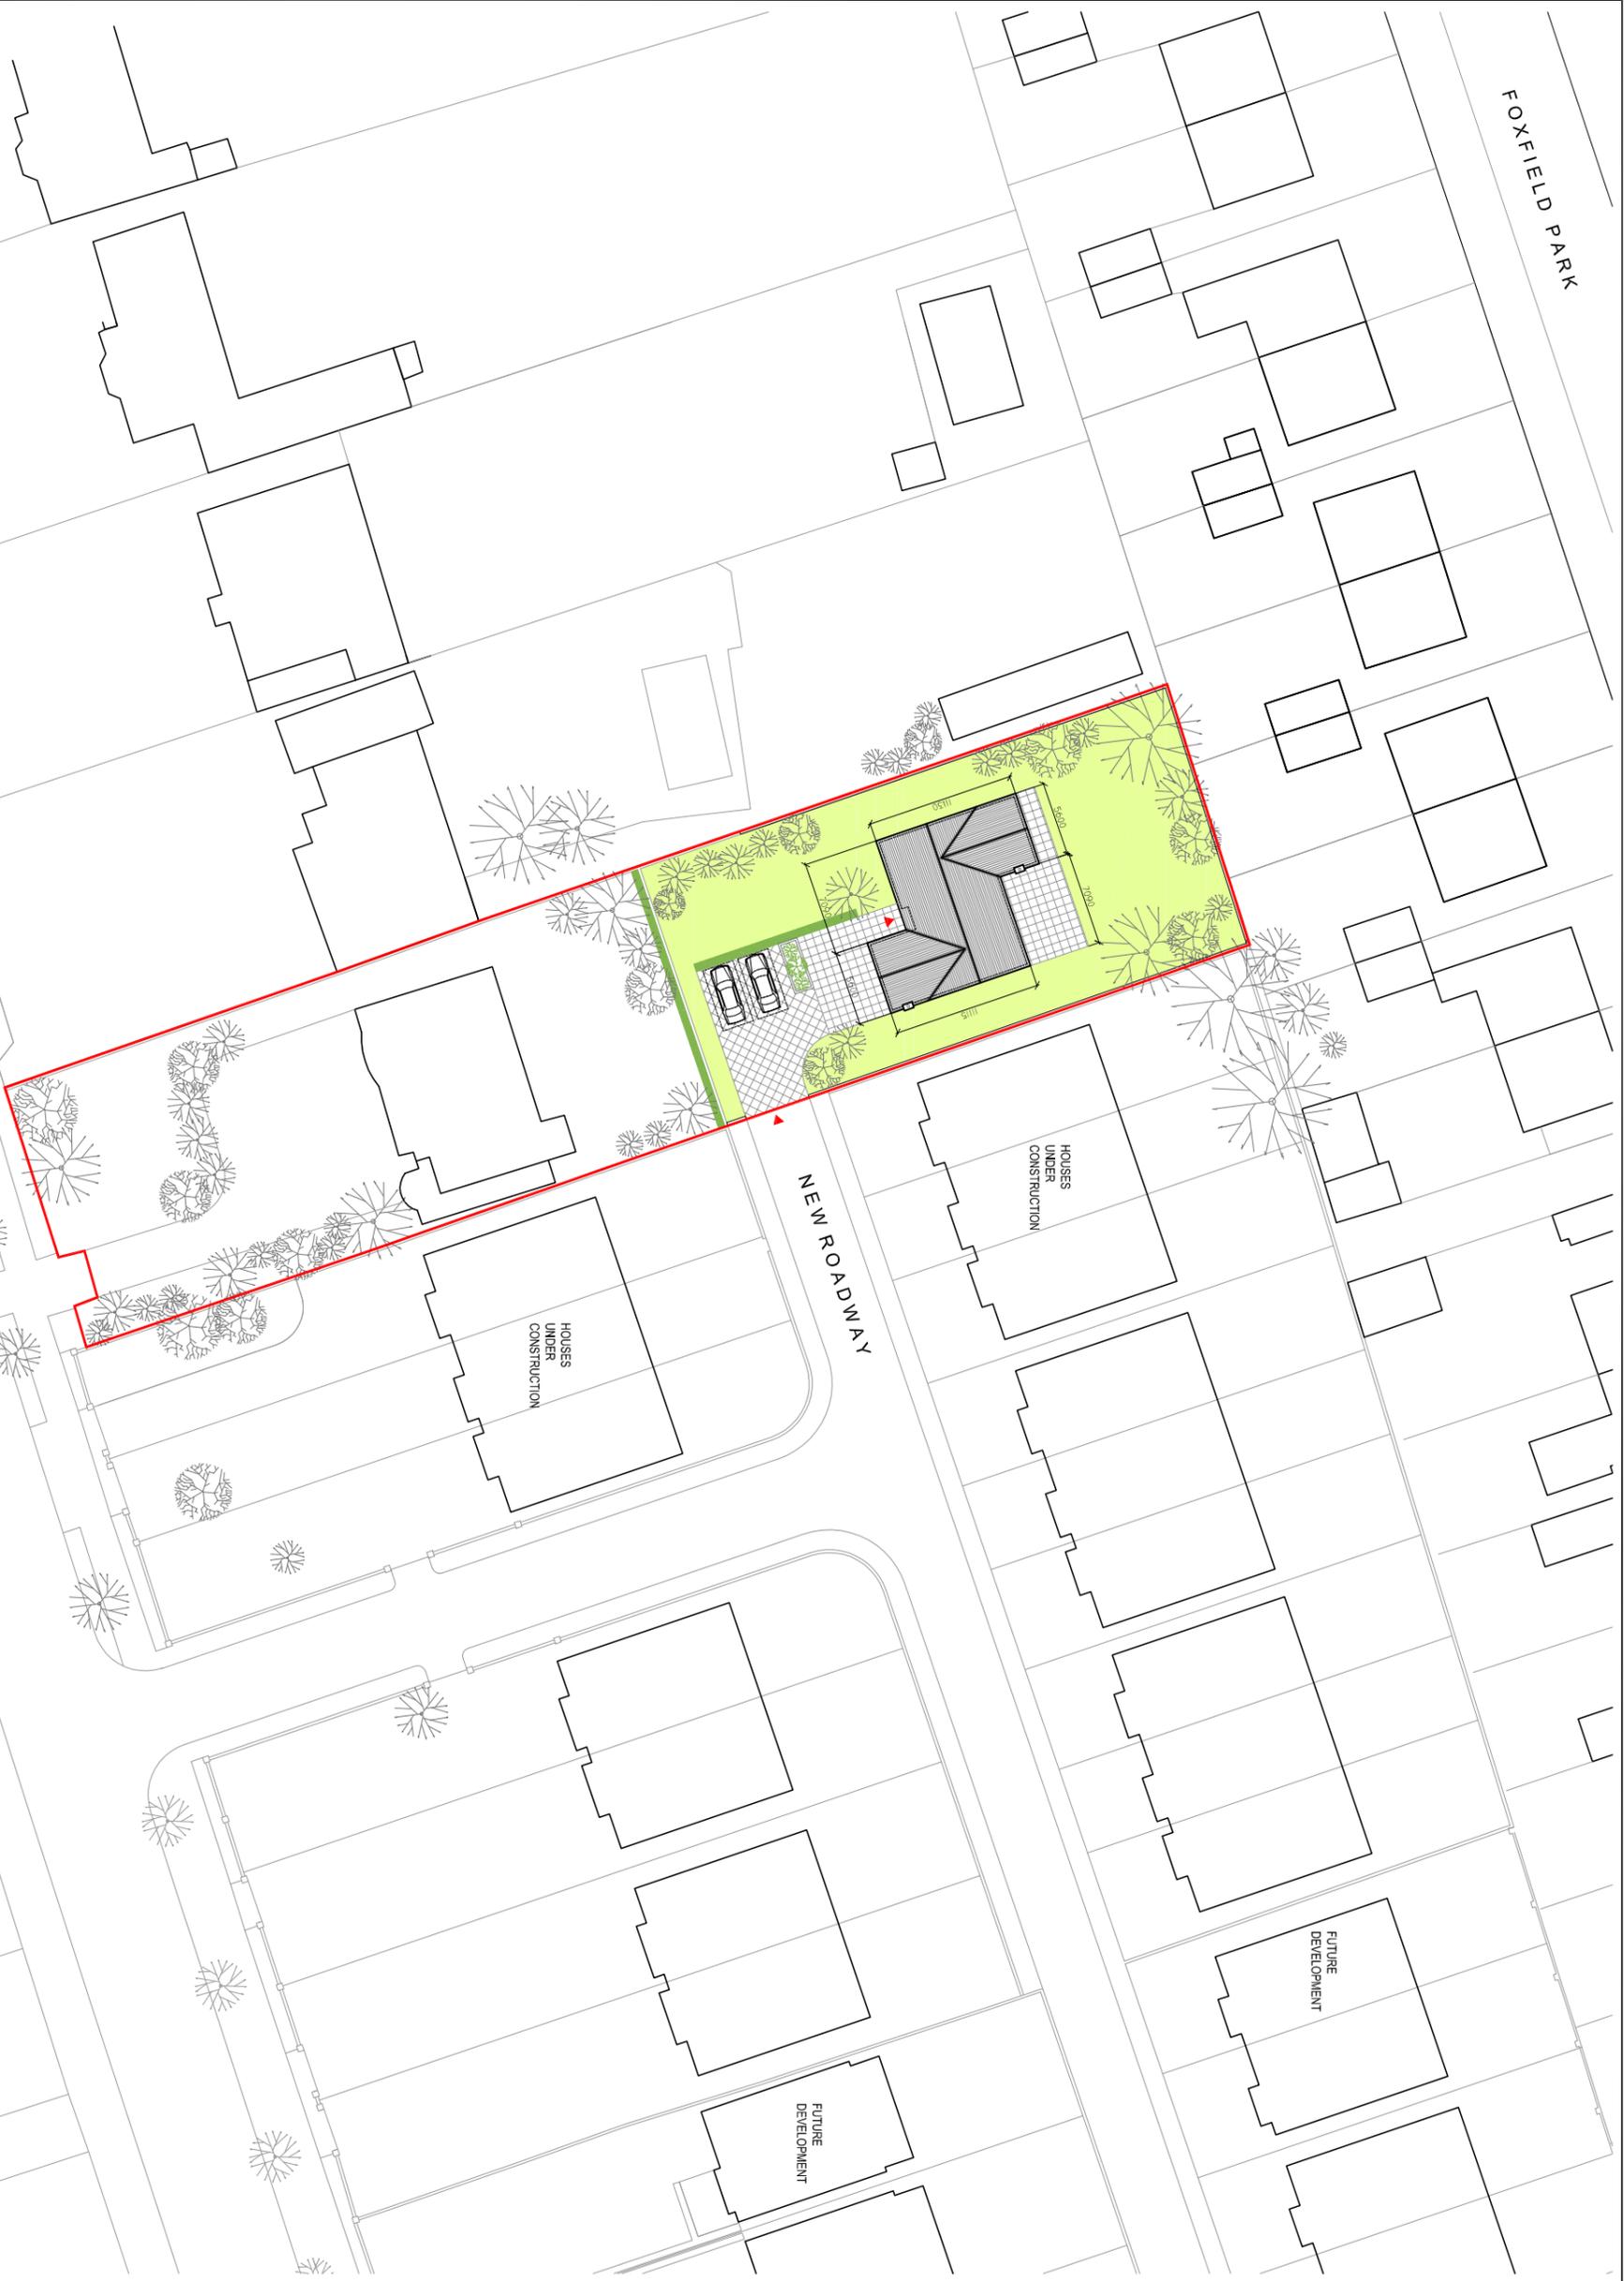

SITE LAYOUT PLAN

SCALE 1:500

HOWTH ROAD

NEW ROADWAY

HOUSES UNDER CONSTRUCTION

HOUSES UNDER CONSTRUCTION

FUTURE DEVELOPMENT

FUTURE DEVELOPMENT

1. All boundaries, dimensions and levels are to be checked on site before construction and any discrepancies are to be reported to the Architect.
2. Partial Service: Any discrepancies with site or other information is to be advised to the Architect and direction or approval is to be sought before the implementation of the detail.
3. Block and site plans are reproduced under license from the Ordnance Survey.
4. Do not scale this drawing.
5. For the purpose of coordination, all relevant parties must check this information prior to implementation and report any discrepancies to the Architect.

LEGEND.


- OUTLINE OF SITE BOUNDARY
- - - - STRUCTURE TO BE DEMOLISHED

AREA SCHEDULE.

HOUSE TYPE	NO.	SQM.	SQ FT.
C	250	2700	

SKETCH DESIGN

Adrian Hill Architects
 No. 13 The Seapoint Building,
 44/45 Clontarf Road, Dublin 3.
 t: +353 1 479 3141
 w: adrianhill.ie

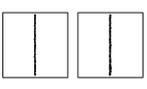


Client

Project
 No. 724 Howth Road

Drawing
 PROPOSED SITE PLAN
 OPTION C

Job No	Reg. No	Rev. No	Status
1707	(P)002	-	SKETCH DES

Scale	Date	Drawn by	Checked by
1:500@A3	Feb-17	PI	AH

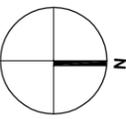

0 5 10 15 20M
 1/500 @ A3