

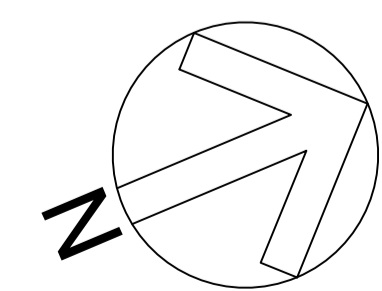


DO NOT SCALE FROM THIS DRAWING. USE FIGURED DIMENSIONS IN ALL CASES.
 VERIFY DIMENSIONS ON SITE AND REPORT ANY DISCREPANCIES TO THE ARCHITECT IMMEDIATELY.
 THIS DRAWING TO BE READ IN CONJUNCTION WITH THE ARCHITECT'S SPECIFICATION.
 1. APPROVED FOR CONSTRUCTION BY THE ARCHITECT'S SPECIFICATION.

NOTES

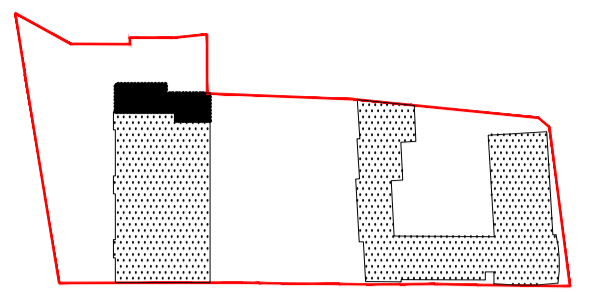

01 THIRD FLOOR PLAN-PROPOSED
 A02-100 1:100

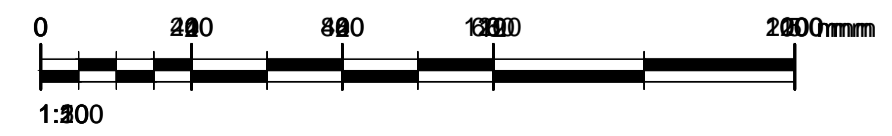

REV	DATE	BY	NOTES

DWG. SERIES: 3.2 COMPLIANCE

JOB: Proposed new development at no.51&53 and demolition of no.57A Terenure Road West, Dublin 6w

CLIENT: MR THOMAS DURCAN

DRAWING: BUILDING A, THIRD FLOOR PLAN APPROVED AND PROPOSED

DATE: August 2007 SCALE: 1:100
 DRN: Elwira Kowalska CHECKED: Patrycja Mchalek
 JOB NUMBER: 04-160A DWG NUMBER: 3.1_104 REVISION: 0

ANTHONY REDDY ASSOCIATES
 ARCHITECTS
 PLANNING CONSULTANTS
 INTERIOR DESIGNERS

41 O'Connell Street, Dublin 1
 T: (01) 454 7700
 F: (01) 454 7701
 E: info@anthonyreddy.com
 www.anthonyreddy.com

ORIGINAL SHEET SIZE = A1