
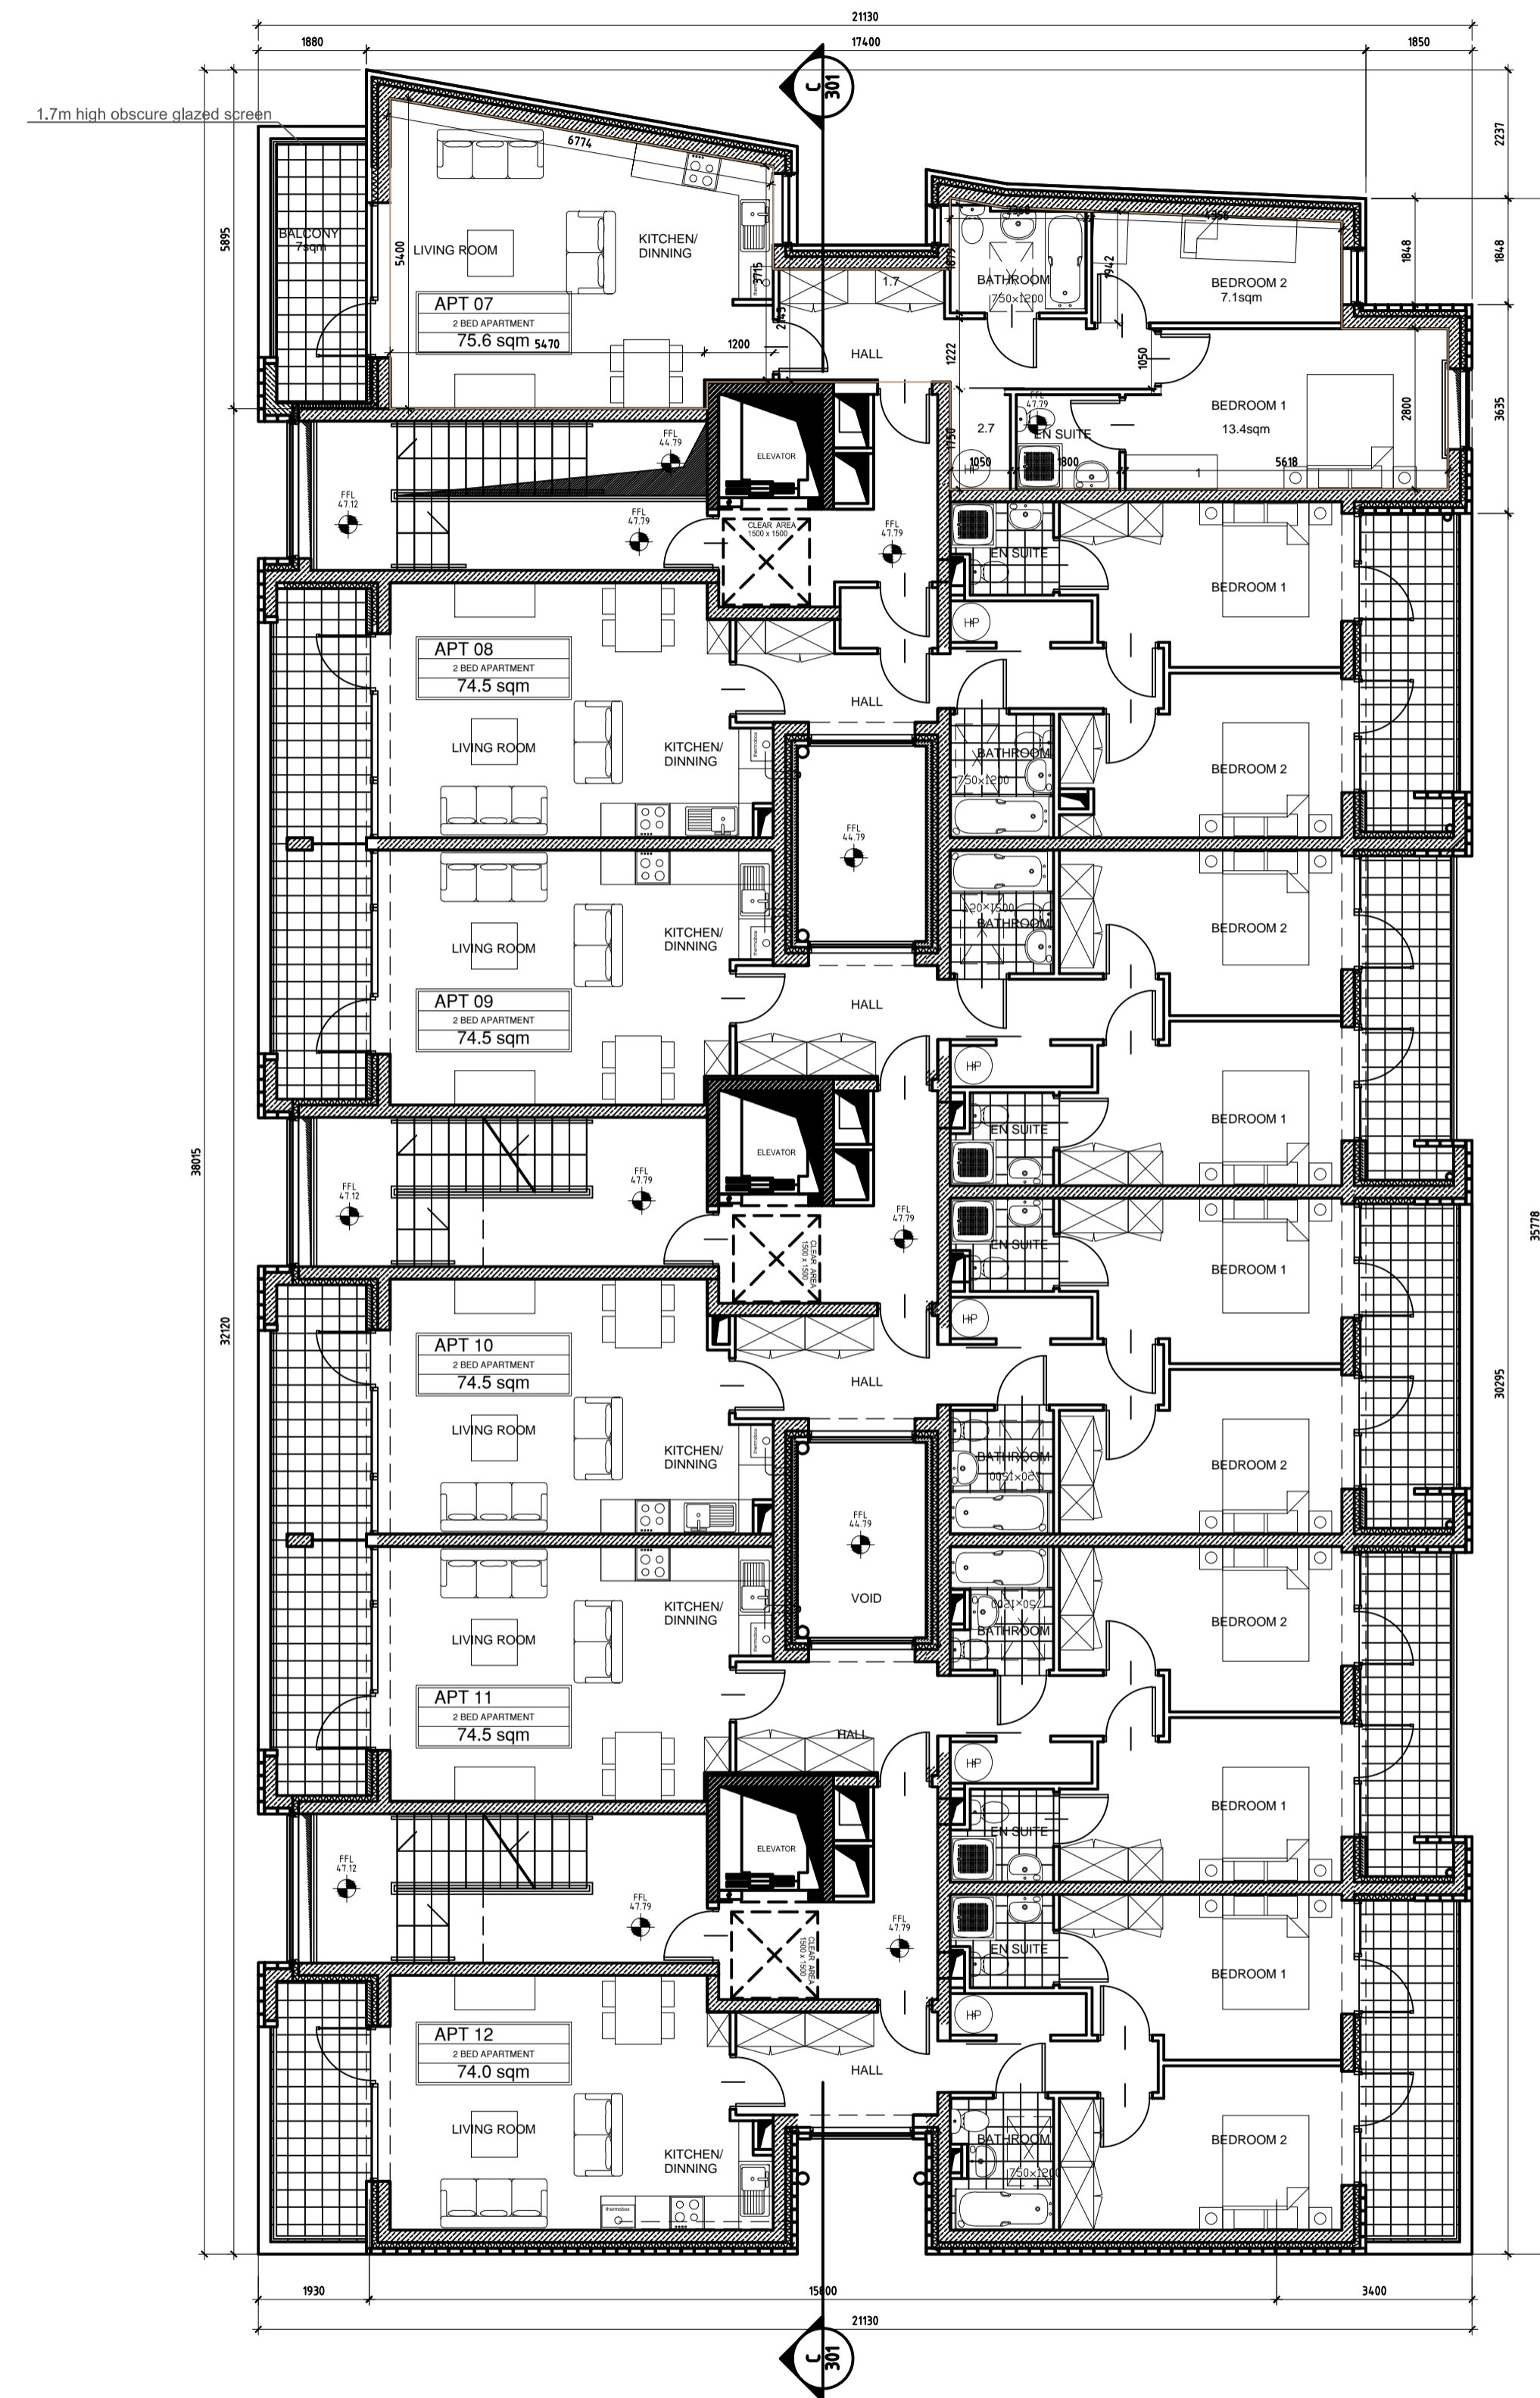


DO NOT SCALE FROM THIS DRAWING. USE FIGURED DIMENSIONS IN ALL CASES.
 VERIFY DIMENSIONS ON SITE AND REPORT ANY DISCREPANCIES TO THE ARCHITECTS IMMEDIATELY.
 THIS DRAWING IS TO BE READ IN CONJUNCTION WITH THE ARCHITECTS SPECIFICATION.
 1. APPROVED FOR CONSTRUCTION BY THE ARCHITECTS SPECIFICATION.

NOTES

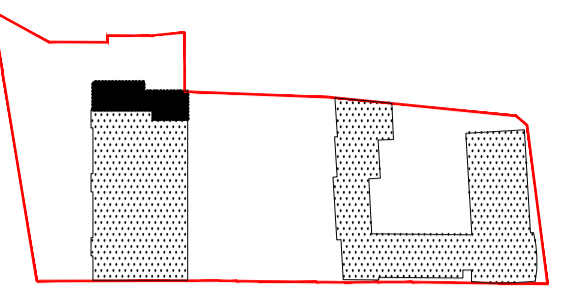

ORIGINAL SHEET SIZE = A1

01 FIRST FLOOR PLAN-PROPOSED
 A02-100 1:100

REV	DATE	DRN	NOTES

DWG. SERIES 3.2 COMPLIANCE

JOB
 Proposed new development at no. 51&53
 and demolition of no.57A
 Terenure Road West, Dublin 6w

CLIENT
 MR THOMAS DURCAN

DRAWING
 BUILDING A, FIRST FLOOR PLAN

DATE August 2007 **SCALE** 1:100
DRN Elwira Kowalka **CHECKED** Patrycja Michalaska

JOB NUMBER 04-160A **DWG NUMBER** 3.1_102 **REVISION** 0

ANTHONY REDDY ASSOCIATES
 ARCHITECTS
 PLANNING CONSULTANTS
 URBAN DESIGNERS
 PROJECT MANAGERS
 INTERIOR DESIGNERS

REGIONAL OFFICE
 43 O'Connell Street, Dublin 1
 T.EL: (0) 1 454 8700
 F.EL: (0) 1 454 8701
 F.FAX: (0) 1 454 8701
 email: info@anthonyreddy.com
 web: www.anthonyreddy.com

