



DO NOT SCALE FROM THIS DRAWING. USE FIGURED DIMENSIONS IN ALL CASES. VERIFY DIMENSIONS ON SITE AND REPORT ANY DISCREPANCIES TO THE ARCHITECTS IMMEDIATELY. THIS DRAWING IS TO BE READ IN CONJUNCTION WITH THE ARCHITECTS SPECIFICATION. THIS DRAWING IS COPYRIGHT AND MAY ONLY BE REPRODUCED WITH THE ARCHITECTS PERMISSION.

NOTES

AREA OF HOUSE		
LEVEL	M ²	FT ²
GROUND	147.88	1591.77
FIRST	124.00	1334.72
GARAGE	27.00	288.62
TOTAL	271.88	2926.49

NOTE
All drawings to be checked on site by the contractor before any work shall commence. Architects to be informed of any discrepancy immediately. Figured dimensions only are to be taken from this drawing.

NOTE
All materials & methods of construction to be in strict accordance with the current building regulations and local authority's requirements.

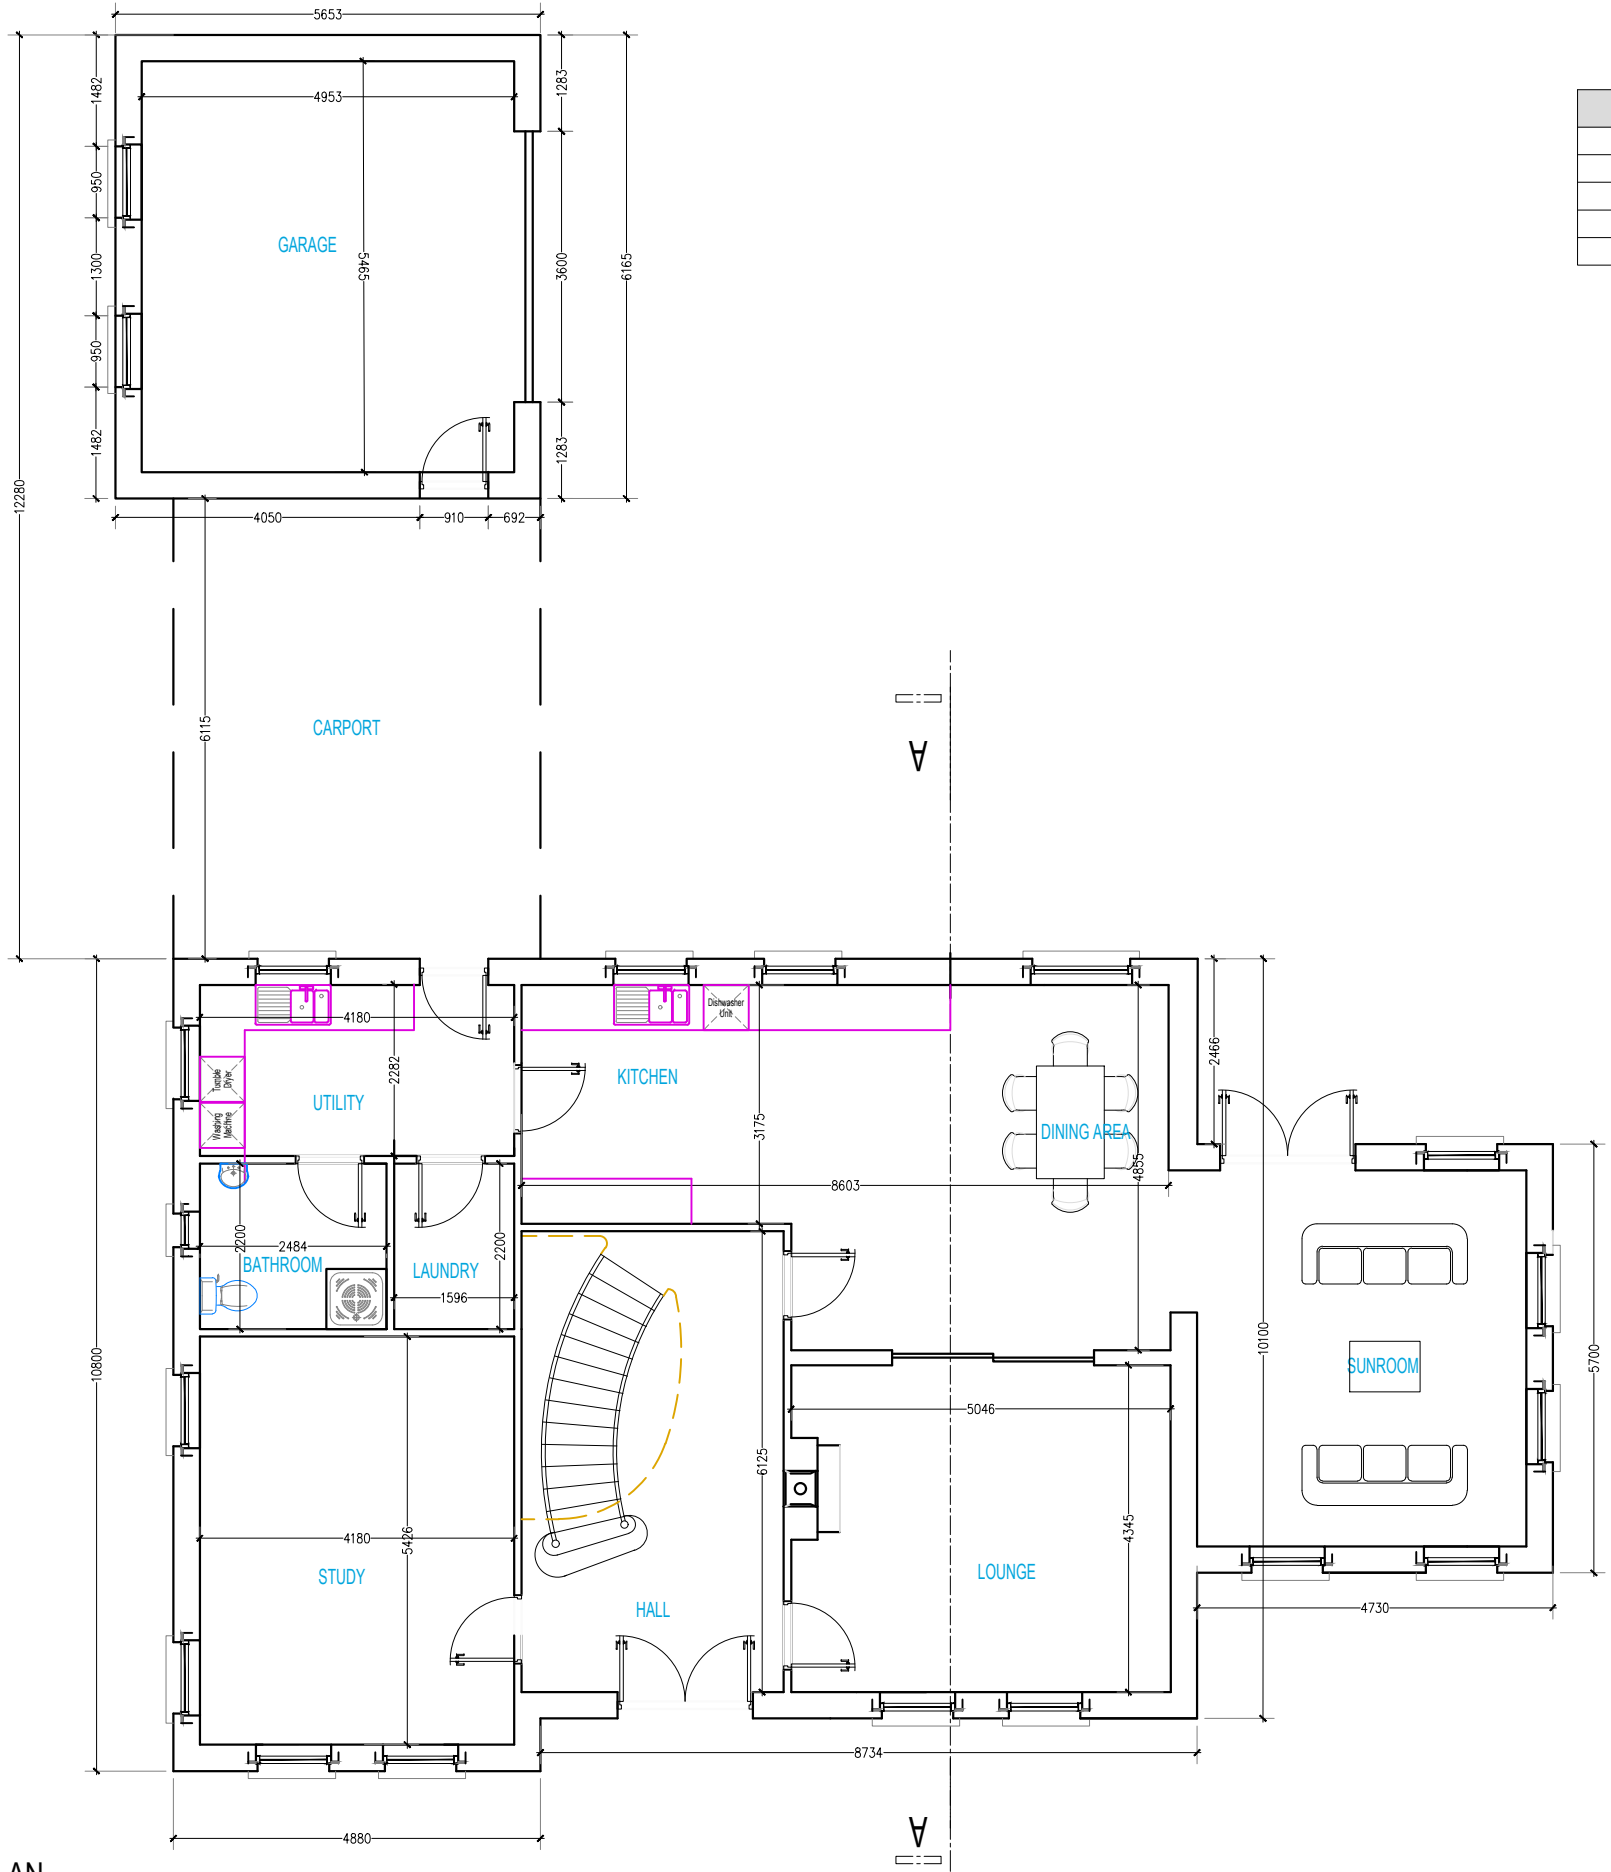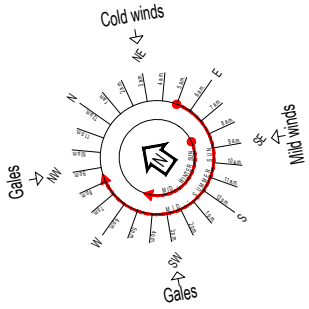

ORIGINAL SHEET SIZE = A3

 **GROUND FLOOR PLAN**
1:100



- Architectural & Engineering services
- Building / Fire Consultants & Site Surveying
- Site Characterisation & 3d Visual Imaging

CUNNINGHAM DESIGN ASSOCIATES.
 Architectural & Building Consultants
 Thornford Lodge, Broomfield, Castleblayney, Co. Monaghan
 T 042 9743755 F 042 9743754 E owen@cunninghamdesign.ie

CLIENT	
KATHERINE MCQUAID	
JOB	
NEW DWELLING HOUSE CORLEADARGAN, CO. MONAGHAN	
DRAWING	
GROUND FLOOR PLAN	
DATE 25.04.17	SCALE 1:100
DRN CMC	CHECKED OC
DWG. SERIES	

PLANNING - FURTHER INFORMATION

JOB NUMBER	DWG NUMBER	REVISION
16-189	P100.00	1