



**03 PROPOSED ATTIC FLOOR PLAN**  
SCALE 1:100

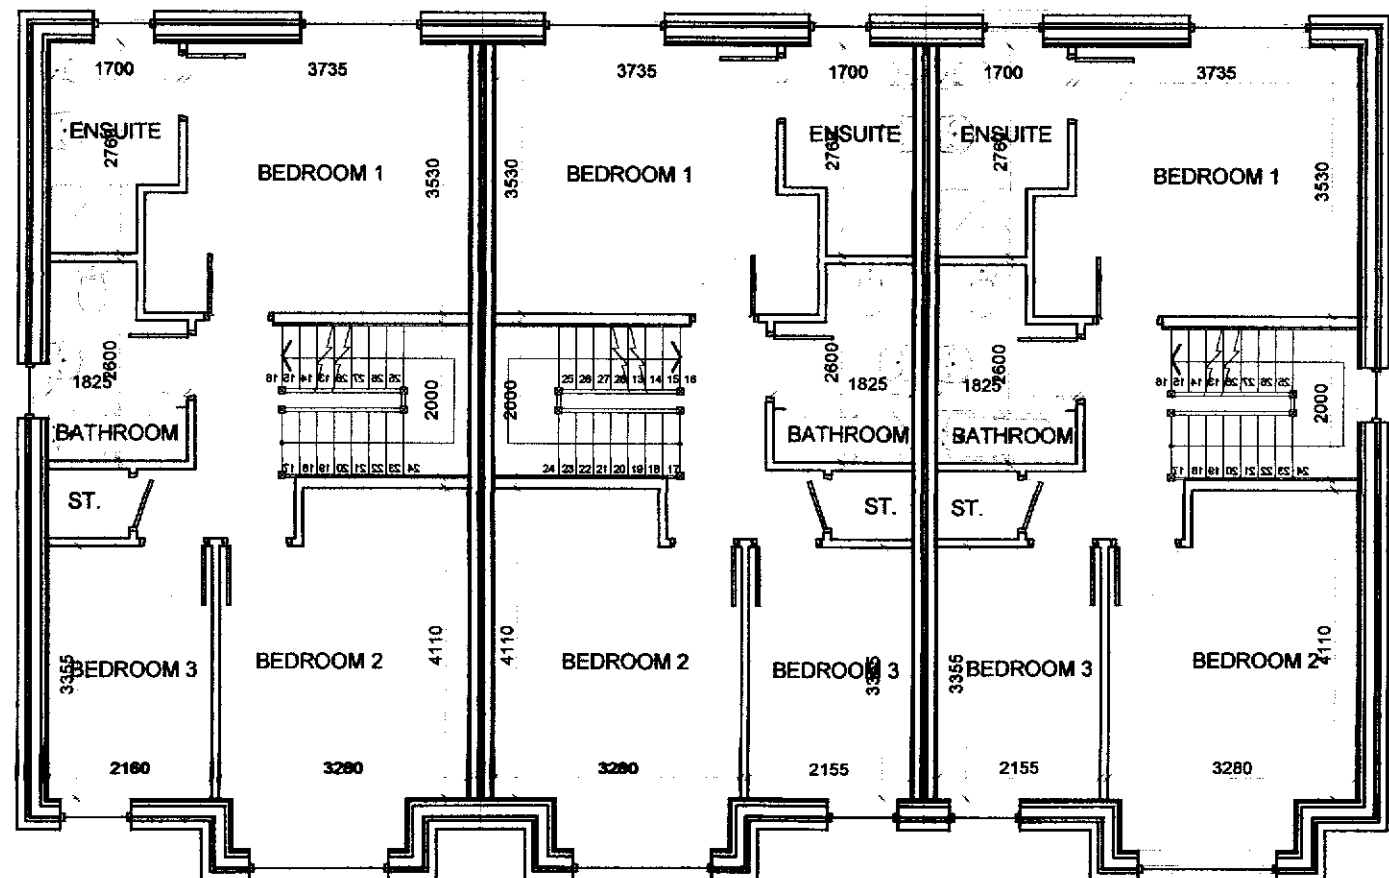


**02 PROPOSED FIRST FLOOR PLAN**  
SCALE 1:100

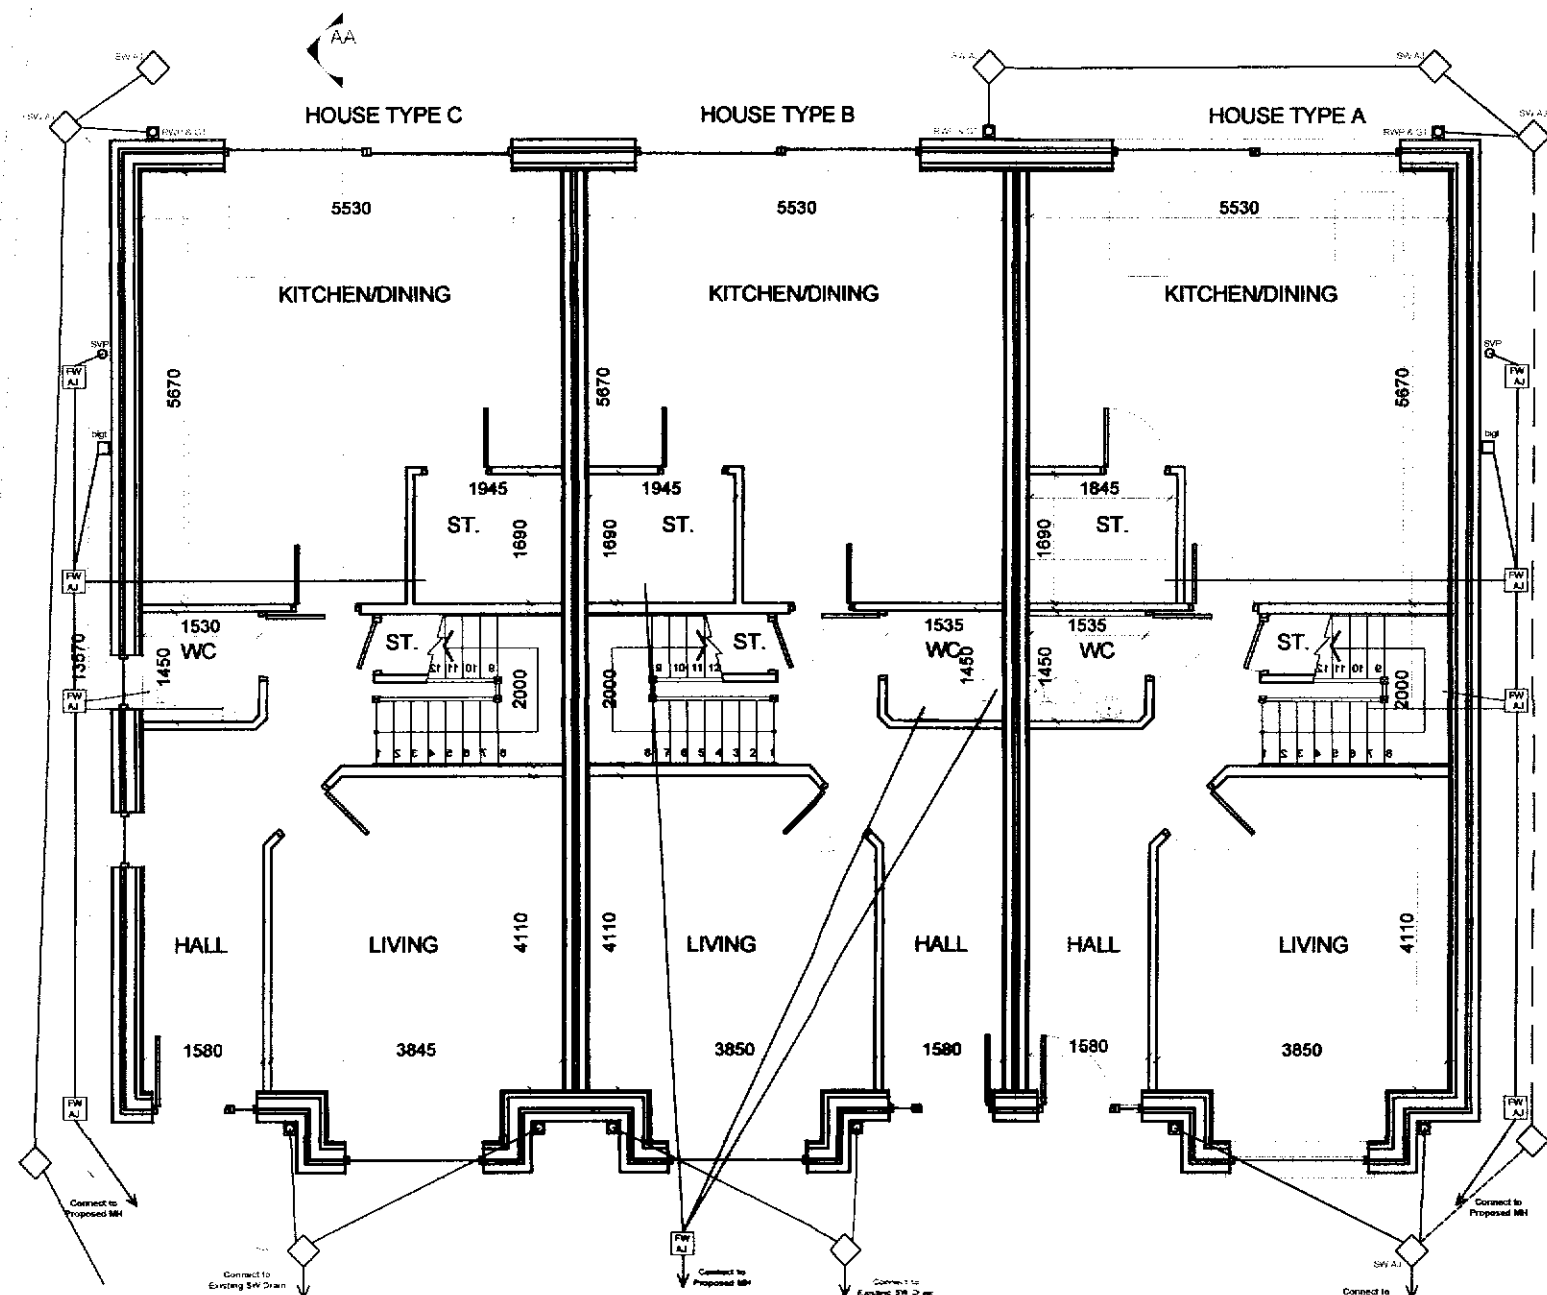


**01 PROPOSED GROUND FLOOR PLAN**  
SCALE 1:100




**04 PROPOSED FRONT ELEVATION**  
SCALE 1:100

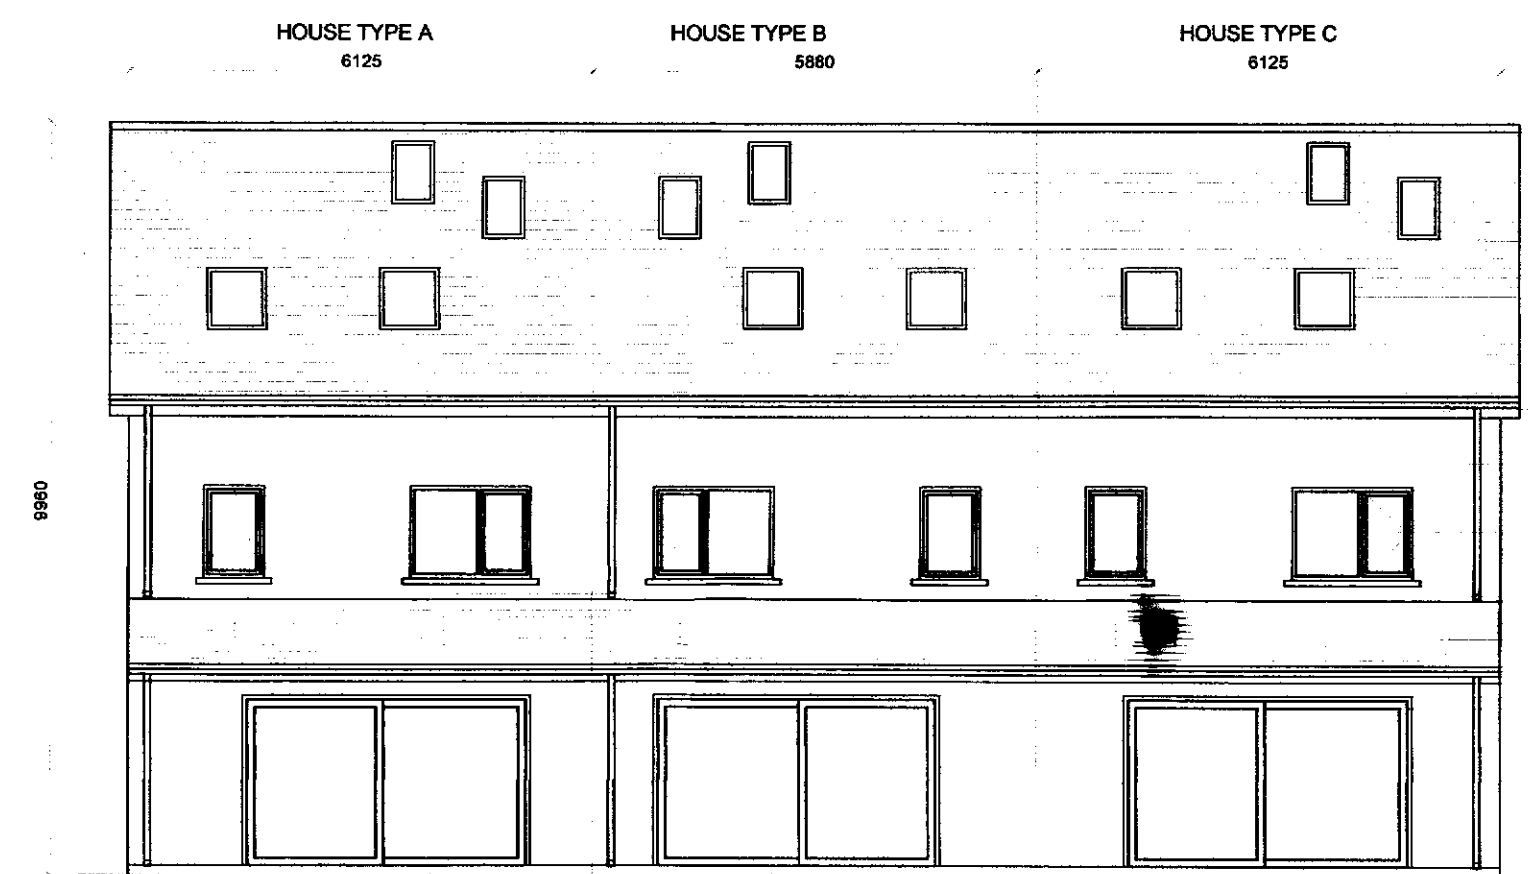


**05 PROPOSED REAR ELEVATION**  
SCALE 1:100

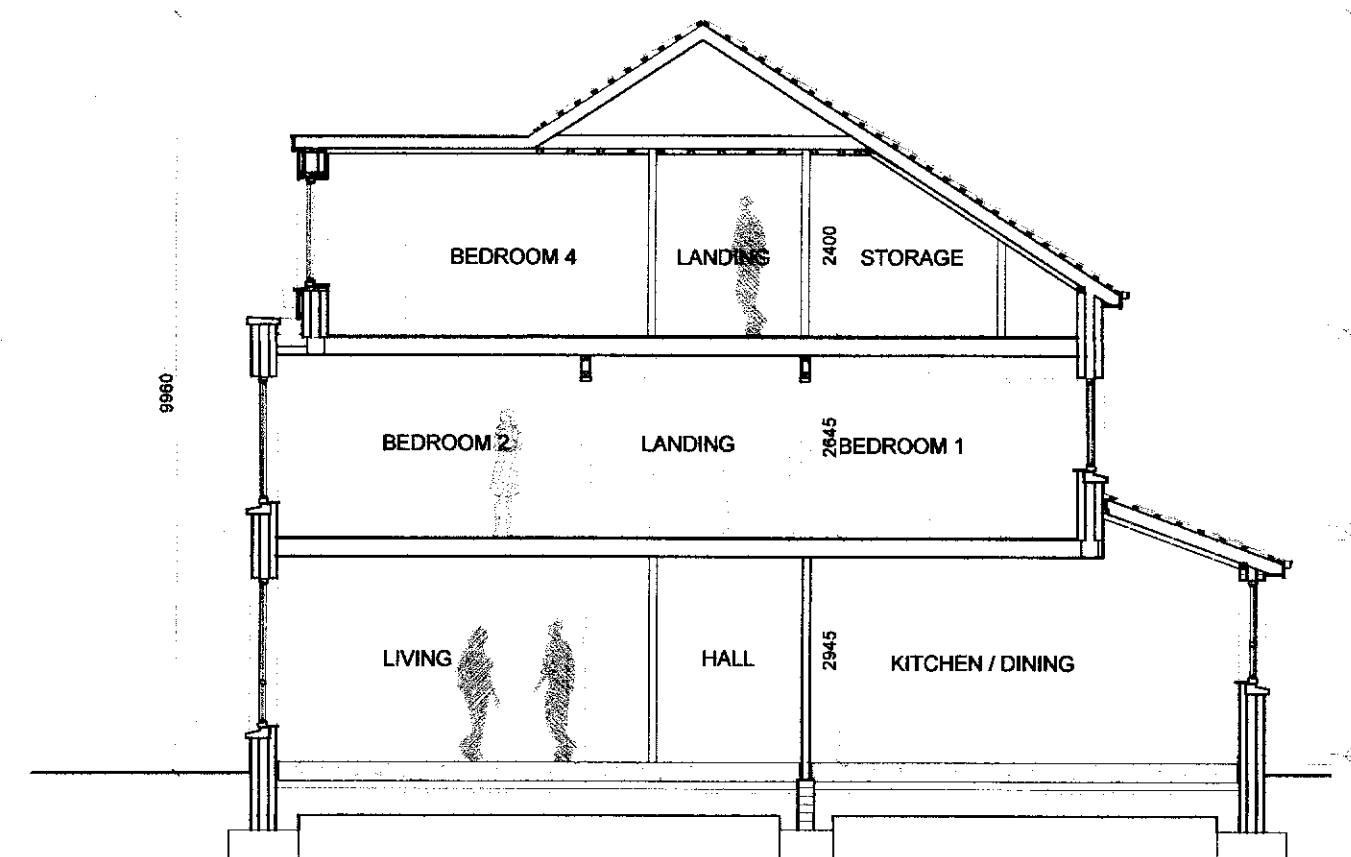


**08 PROPOSED SECTION A-A**  
SCALE 1:100

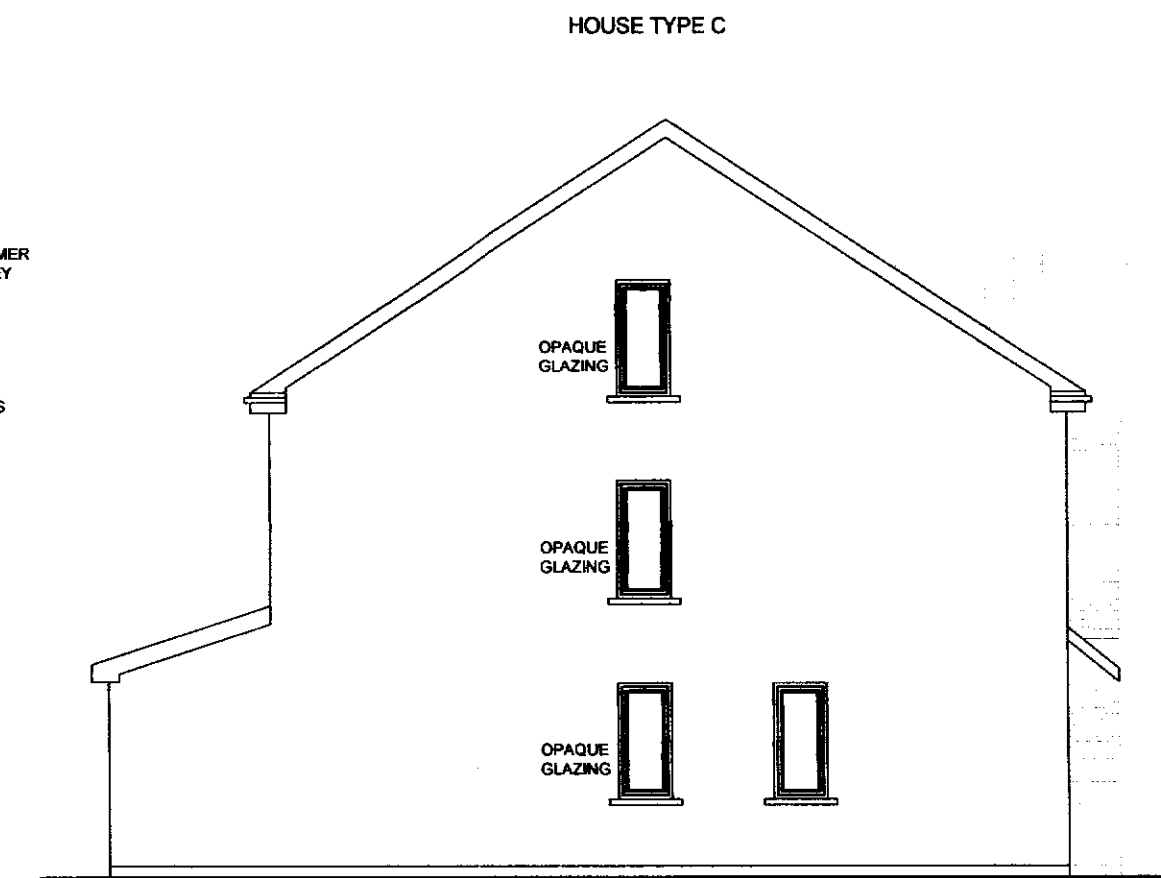

**06 PROPOSED GABLE ELEVATION**  
SCALE 1:100

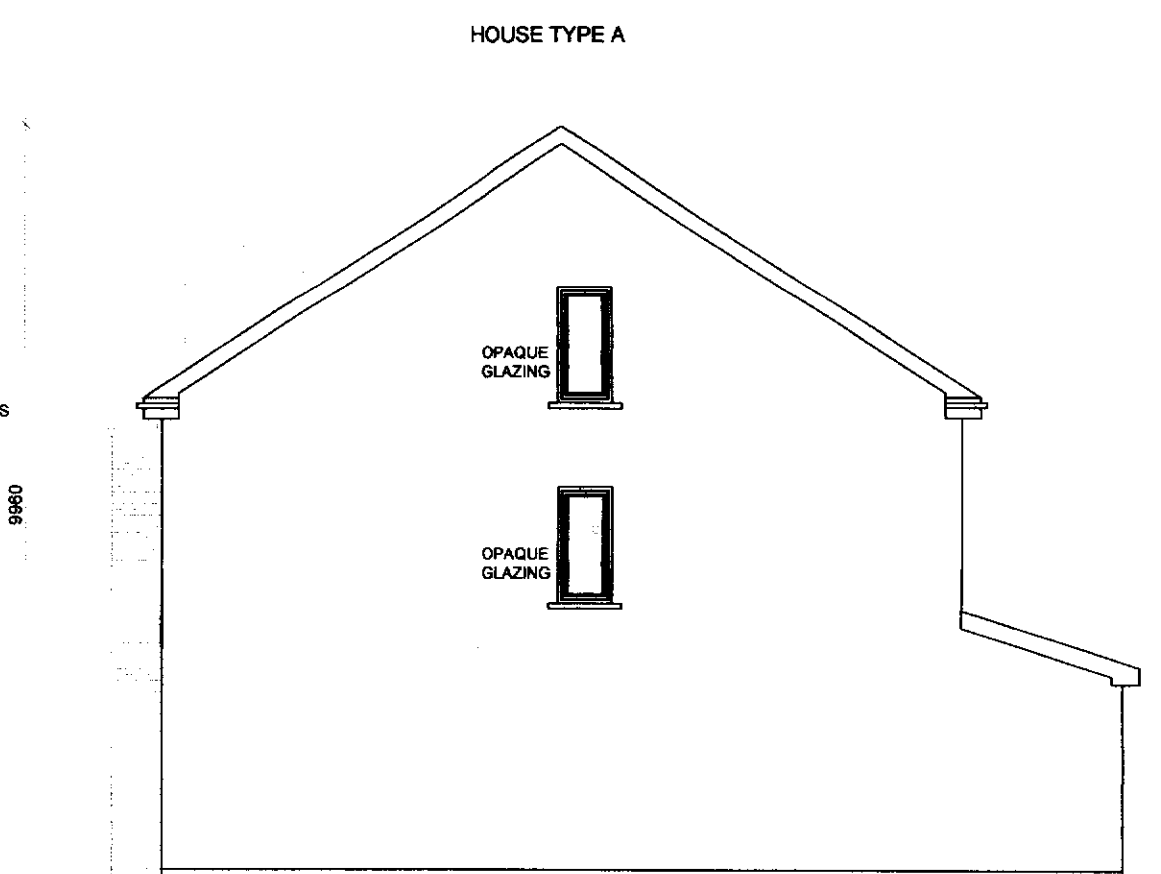

**07 PROPOSED GABLE ELEVATION**  
SCALE 1:100

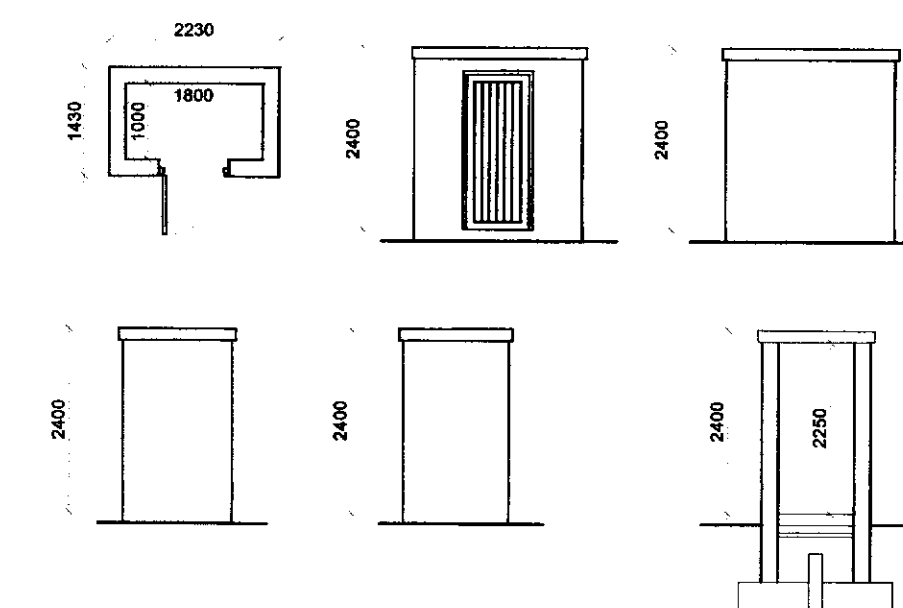


**09 PROPOSED SHED DETAILS**  
SCALE 1:100

Dwelling Area:

Ground Floor Area: 68sqm  
First Floor Area: 68sqm  
Attic Floor Area: 47sqm  
Total Circa: 183sqm

**NOTES:**  
All Dimensions to be Checked on Site Prior to Construction.  
Copyright Reserved.  
Do Not Scale drawing. Use Figured Dimensions Only.  
All Discrepancies to be Reported to AKM Design Immediately.

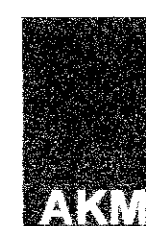

**AKM Design**  
Architecture - Planning - Engineering  
Unit 4, Orchard Business Centre, 2009 Orchard Avenue, Citywest, D24  
T: 353 1 4796234 E: info@akmdesign.ie  
Architecture | Planning | Engineering | Building Surveying | Development Consultants

REVISIONS			PROJECT TITLE:		DATE:	DRAWN BY:
DATE	DESCRIPTION	NO.	RIVERSIDE, TEMPLEOGUE, D. 6W		AUG'19	AP
			DRAWING TITLE:		SCALE:	REVISION:
			PROPOSED PLANS, ELEVATIONS & SECTION		1:100/A1	
			CLIENT:		JOB NO:	DRAWING NO:
			AVEST RIVERTEMPLE LTD		18174	PL100