

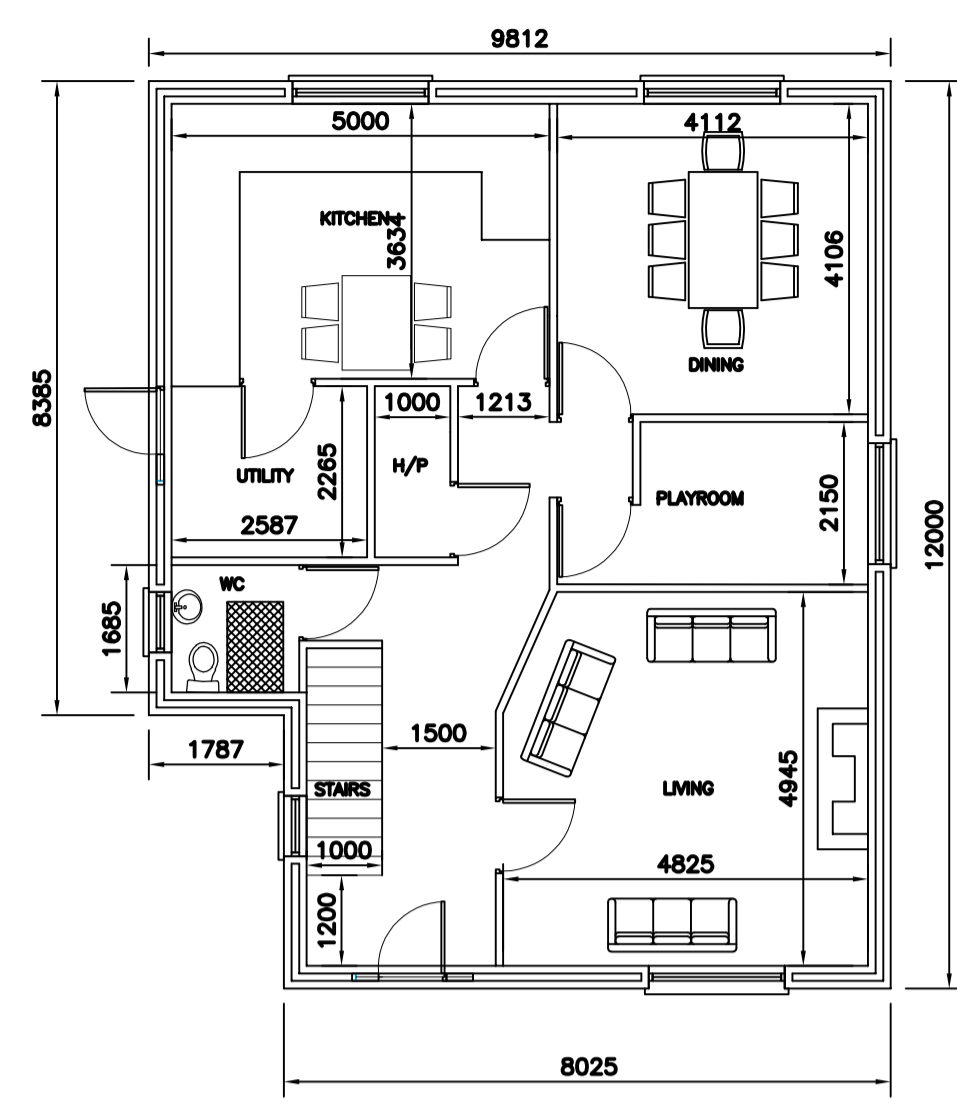



NOTES:
 THIS DRAWING AND ALL DESIGN HEREON IS THE COPYRIGHT OF THE CONSULTANTS AND MUST NOT BE REPRODUCED WITHOUT THEIR WRITTEN CONSENT.
 ALL DRAWINGS REMAIN THE PROPERTY OF THE CONSULTANTS.
 FIGURED DIMENSIONS ONLY TO BE TAKEN FROM THIS DRAWING.
 DO NOT SCALE.
 ALL DIMENSIONS TO BE CHECKED ON SITE.
 CONSULTANTS TO BE INFORMED OF ANY DISCREPANCIES BEFORE WORK COMMENCES

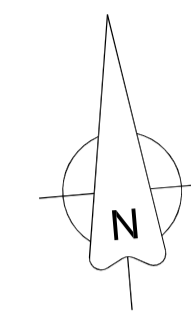


GROUND FLOOR PLAN
 SCALE 1:100

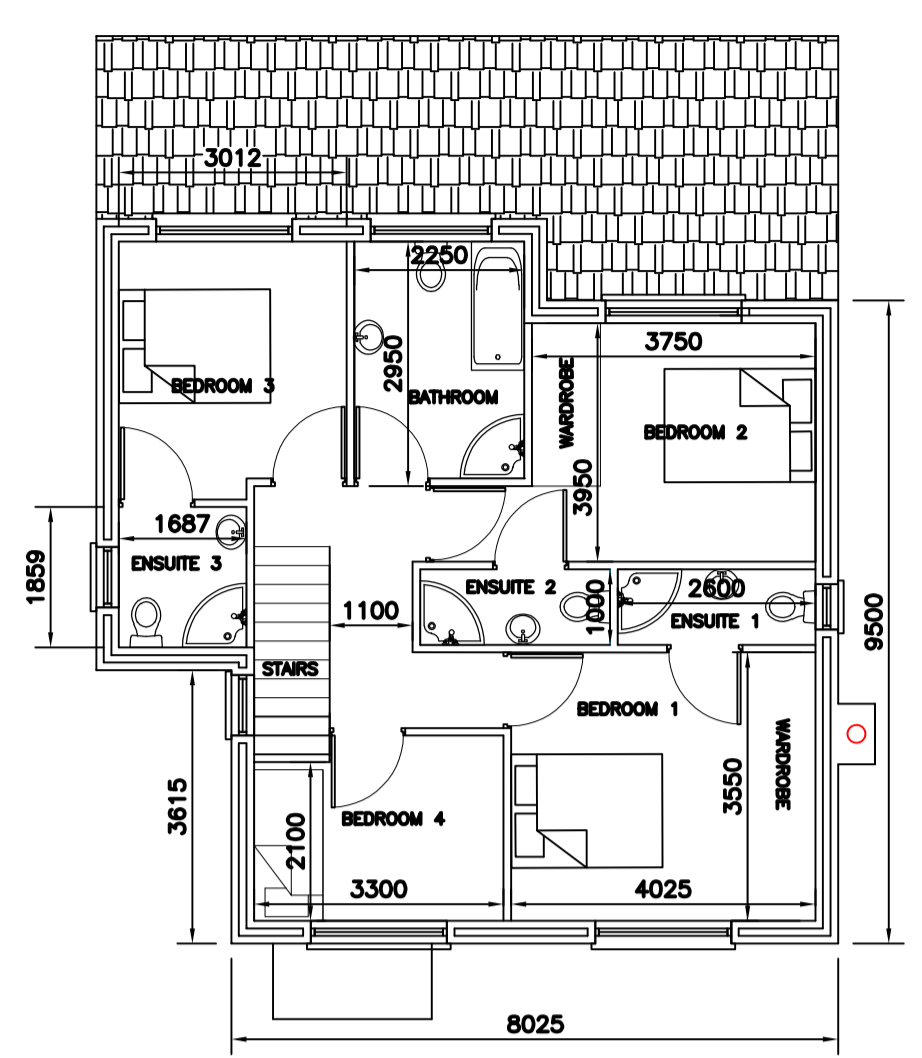


FIRST FLOOR PLAN
 SCALE 1:100

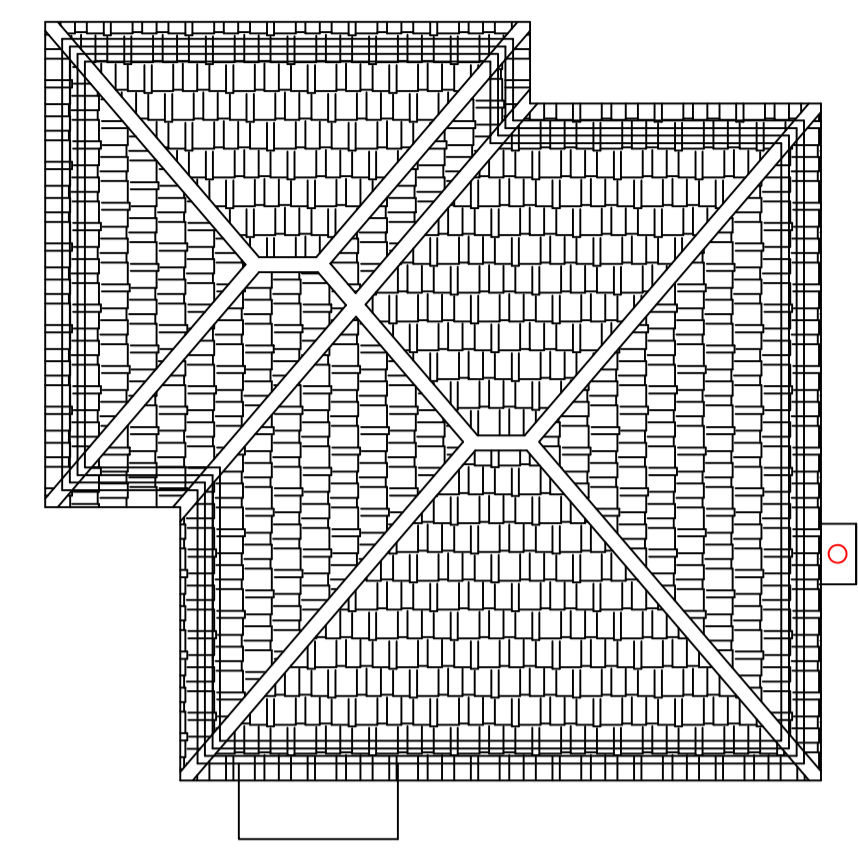


ROOF PLAN
 SCALE 1:100

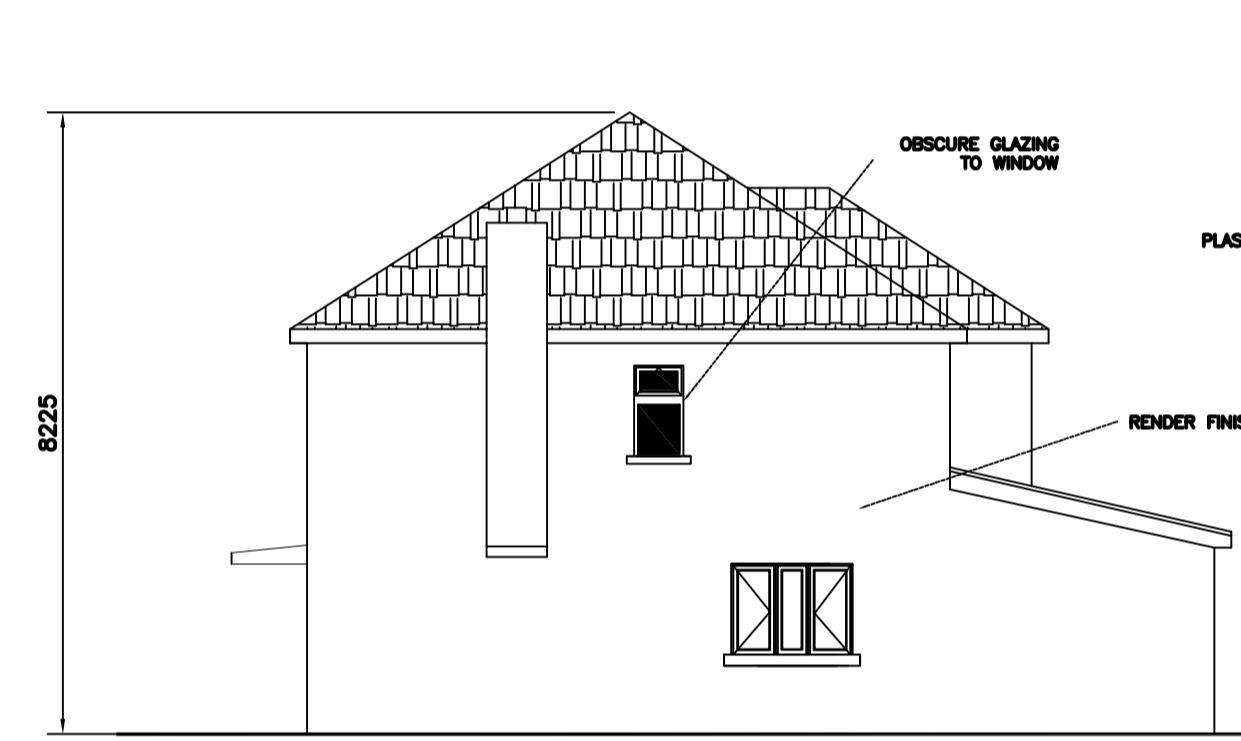


PROPOSED SIDE ELEVATION A
 SCALE 1:100

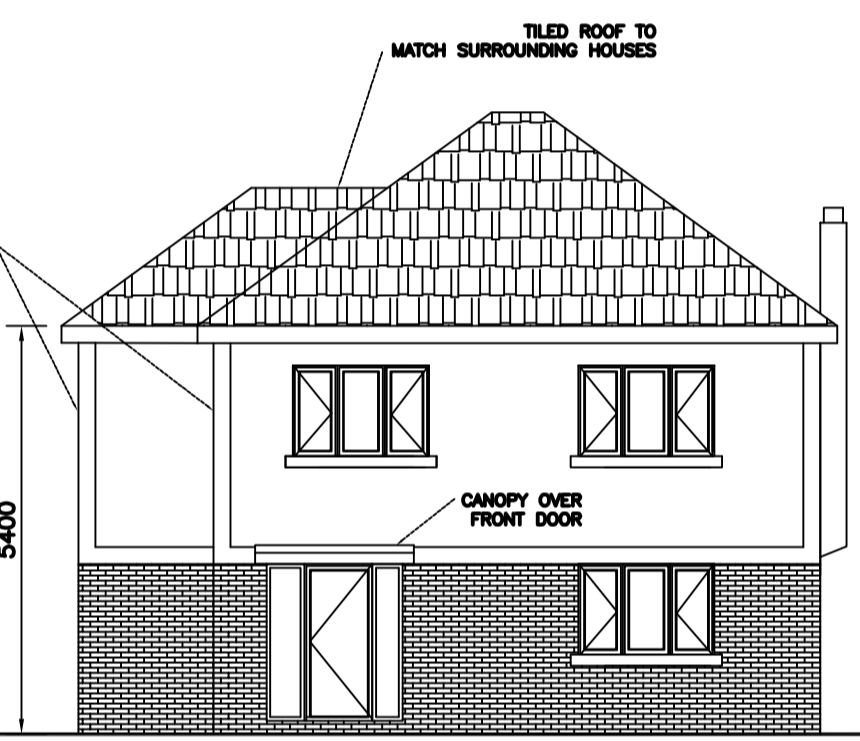


PROPOSED FRONT ELEVATION
 SCALE 1:100

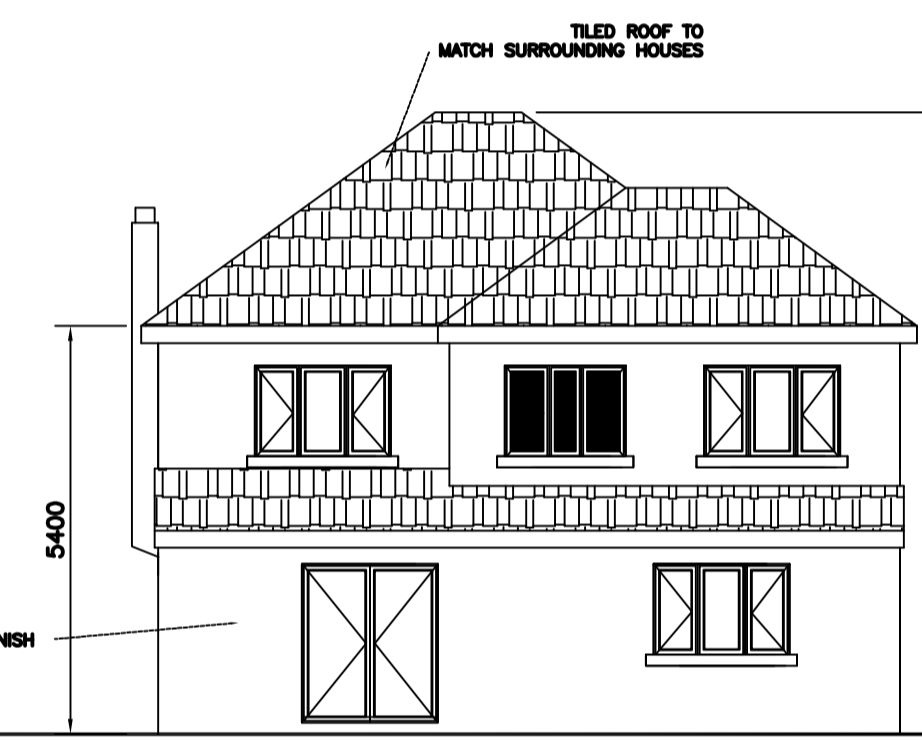


PROPOSED REAR ELEVATION
 SCALE 1:100

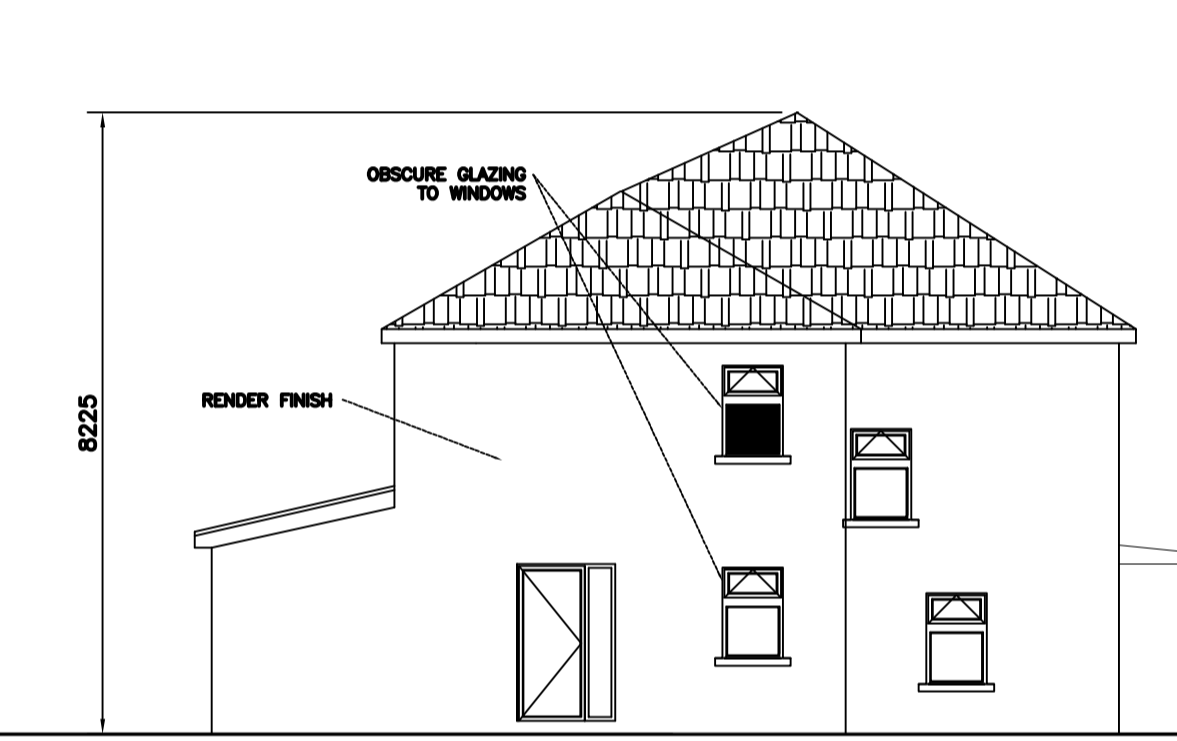

PROPOSED SIDE ELEVATION B
 SCALE 1:100

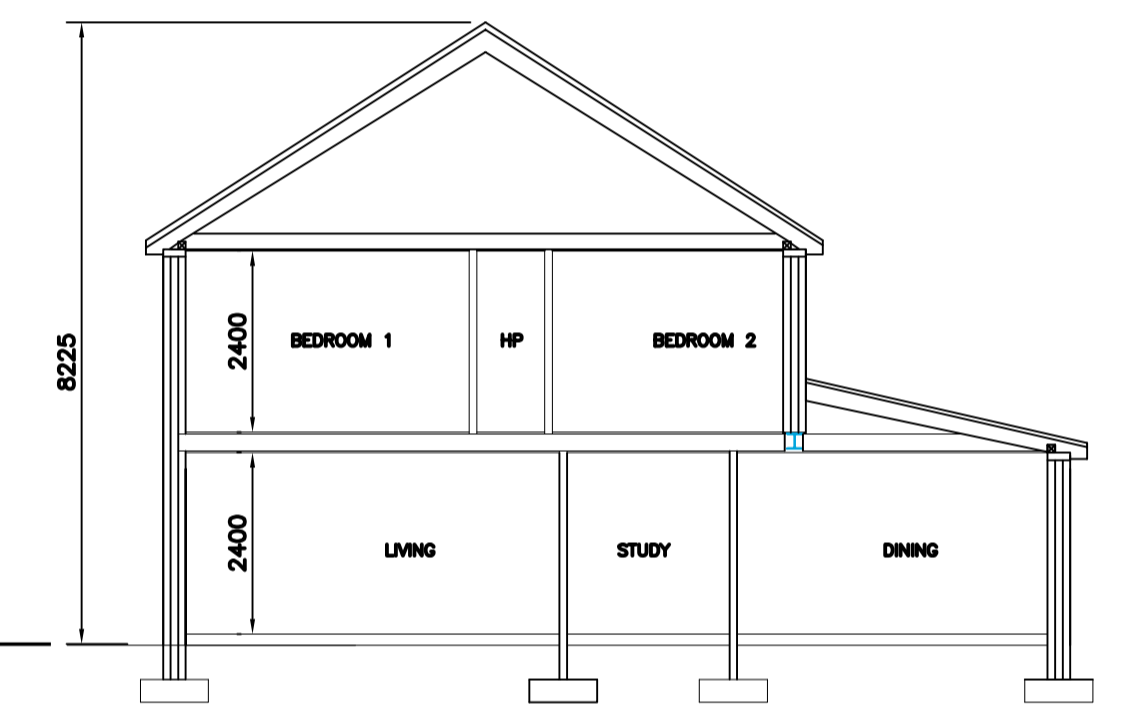

PROPOSED SECTION
 SCALE 1:100

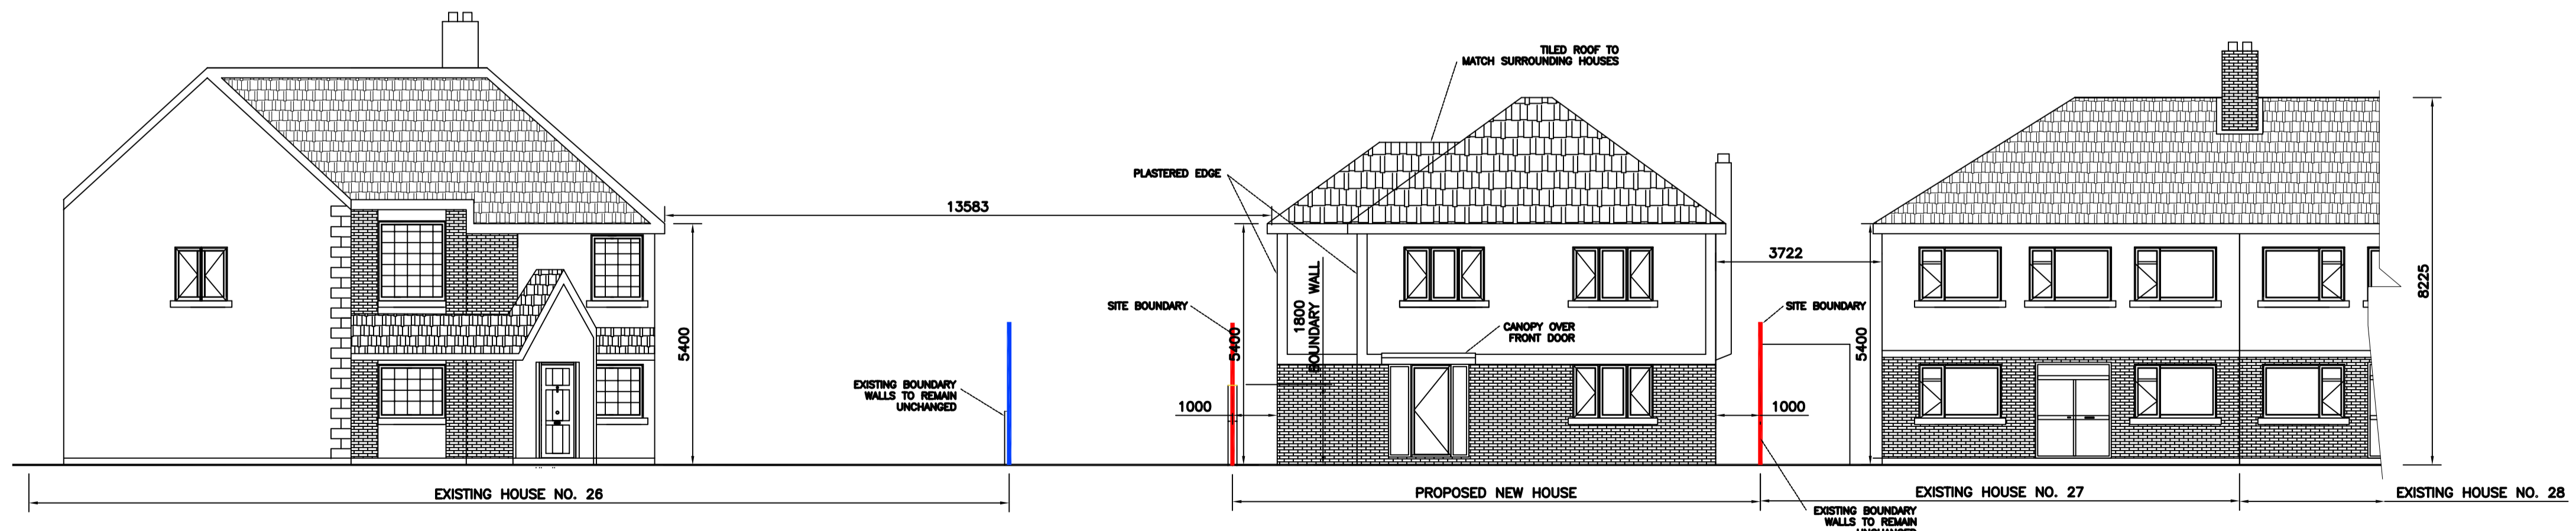

PROPOSED CONTIGUOUS FRONT ELEVATION
 SCALE 1:100

Rev	Date	Description	By	Chkd
Client B_SOMERS				
Project Title NEW HOUSE AT LAND ADJACENT TO 26 MAYWOOD LAWN, RAHENY DUBLIN 5				
Drawing Title PLANS&ELEVATIONS				
Scale AS_SHOWN Date 29/03/2017				
Drawn RS Chkd RS				
Cad File: CADFILE				
Drawing Status Job Number Drawing Number Revision				
© ADDITIONAL_INFO 17/100 002 P1				

ROSS SOMERS
 CHARTERED ENGINEER
 26A Maywood Lawn
 Raheny
 Dublin 5
 Tel (353-87) 9017325
 email ross.somers@gmail.com