



First Floor Plan
Floor Area = 90 sq.m.




Second Floor Plan
Floor Area = 61 sq.m.

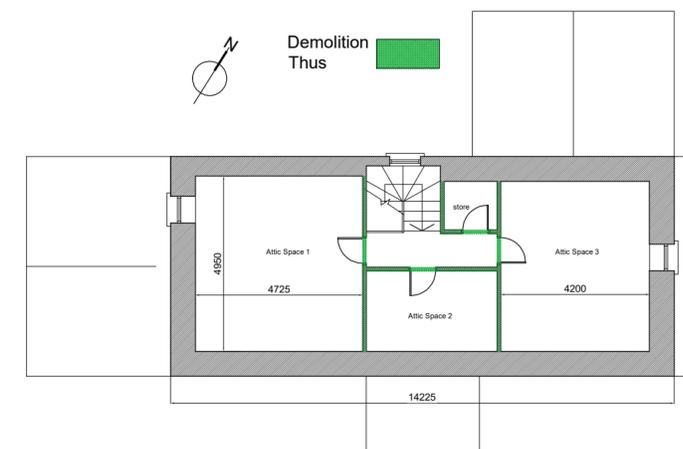

Front Elevation (south) Existing

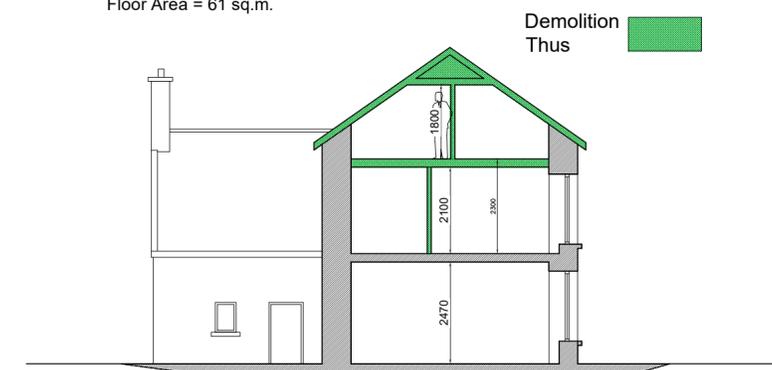


Section Existing

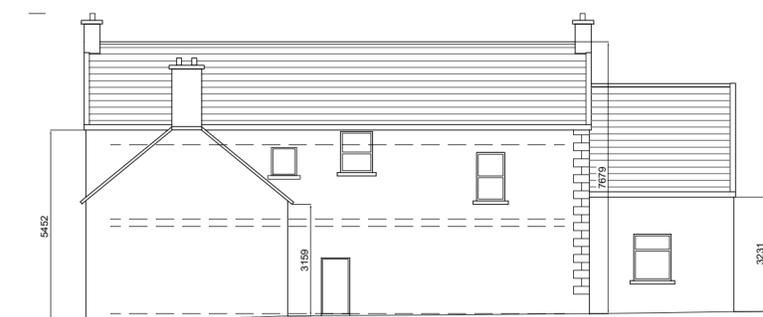

Rear Elevation (north)



Side Elevation (west)

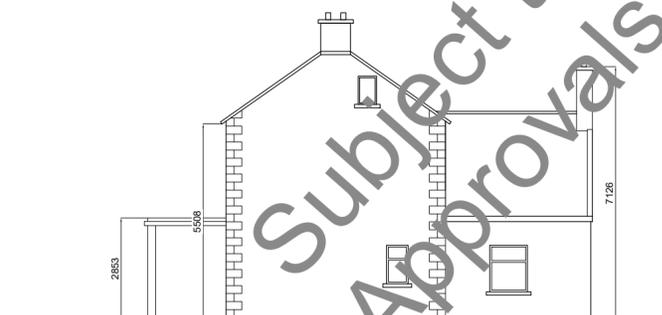

Side Elevation (east)

NOTE:	DATE:	REV:	BY:	DESCRIPTION:
- USE FIGURED DIMENSIONS ONLY: DO NOT SCALE DRAWINGS. - READ IN CONJUNCTION WITH SPECIFICATION AND CONSULTANTS DRAWINGS. - REPORT ANY DISCREPANCIES IN DRAWINGS TO ARCHITECT AND OBTAIN INSTRUCTIONS BEFORE PUTTING WORK IN HANDS. - CHECK ALL DIMENSIONS ON SITE. - THIS DRAWING IS COPYRIGHT © AND MAY NOT BE REPRODUCED, IN WHOLE OR PART, WITHOUT THEIR PRIOR CONSENT.	DD/MM/YY	-	-	FIRST DRAWING

Existing

O'Brien Design
Architectural - Building Surveying - Environmental
11A Selskar St. Wexford

PROJECT TITLE: PROPOSED HOSTER AND ASSOCIATED WORKS AT SALTMILLS
CLIENT: MARGARET HOWLIN
DRAWING TITLE: EXISTING LAYOUT
SCALE: 1:100

Tel: 087 2999540
Web: www.obriendesign.ie
david.obriendesign@gmail.com

DRAWN BY: David O'Brien MSc:AEES BSc
PROJECT REF. NO.: MH 01 PP 03