



NOTE: This drawing to be read in conjunction / constructed with planning permission Ref 22-1243

LEGEND
 NOTE; ALL LEVELS AND DIMENSIONS TO BE CONFIRMED ON SITE PRIOR TO CONSTRUCTION
 ADD INFO SHOWN


Front Elevation 1-100 (To Public Road)

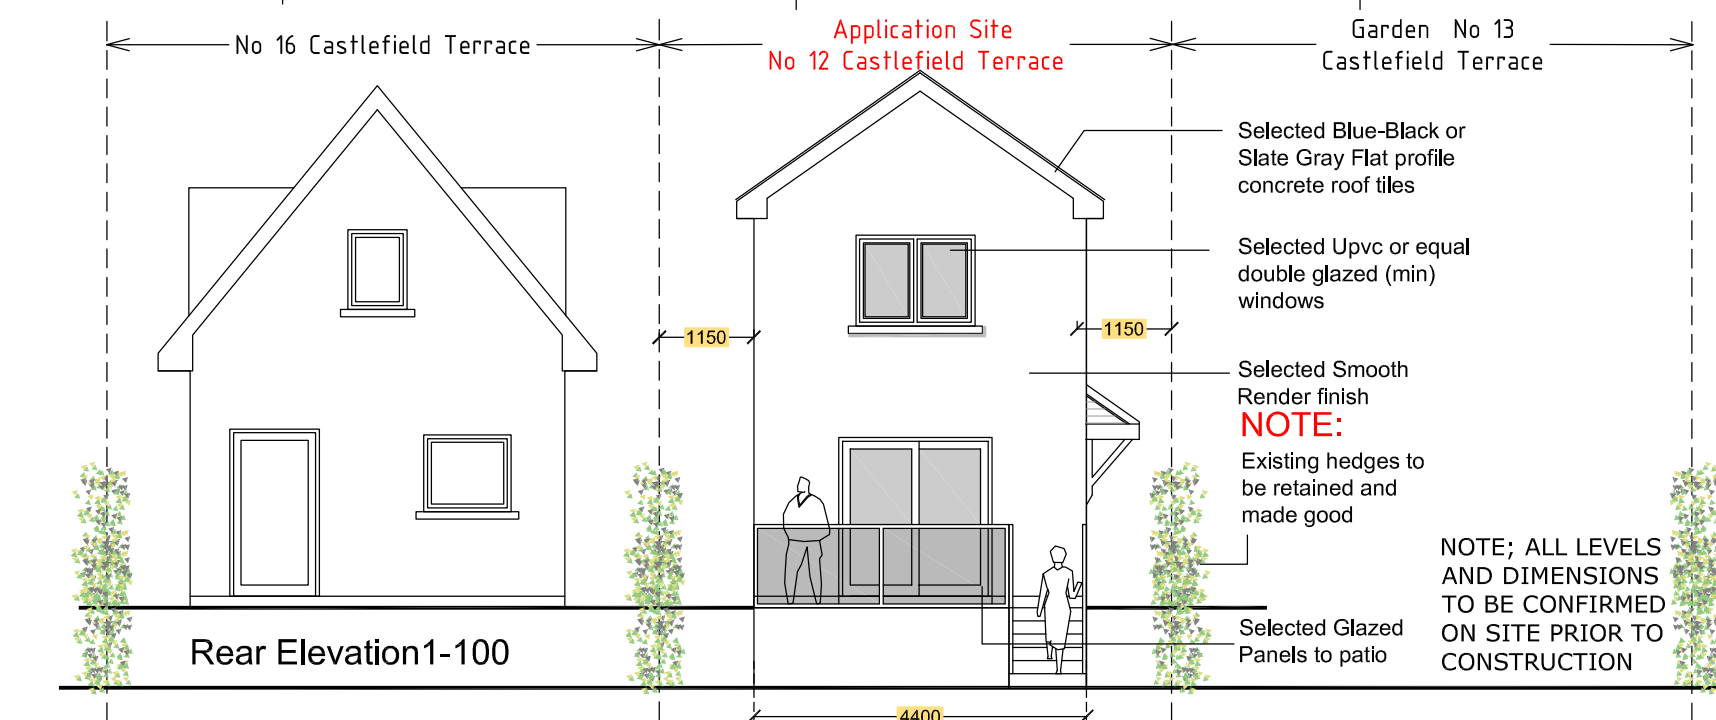

NOTE; ALL LEVELS AND DIMENSIONS TO BE CONFIRMED ON SITE PRIOR TO CONSTRUCTION

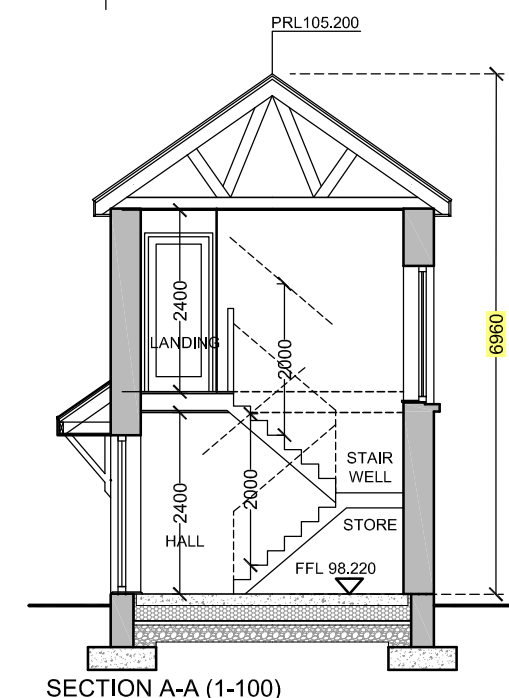

SECTION A-A (1-100)

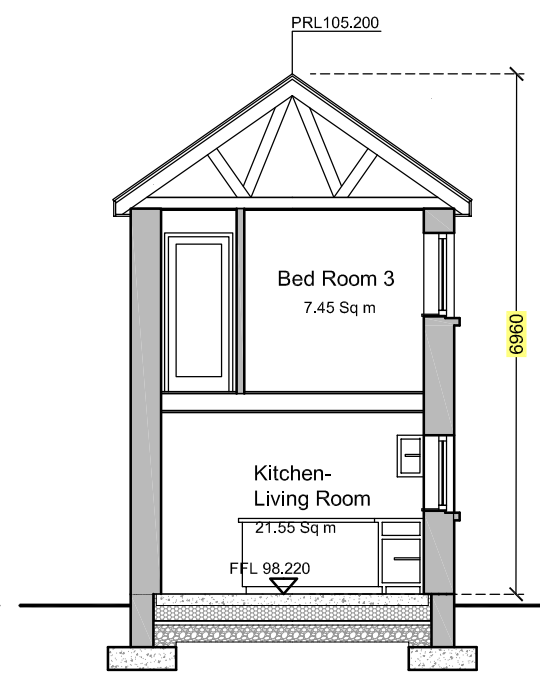

SECTION B-B (1-100)

NOTE: This drawing to be read in conjunction / constructed with planning permission Ref 22-1243

GENERAL NOTES
 This drawing should be read in conjunction with all relevant documents. Dimensions are in millimeters unless otherwise stated. Do not scale off drawings. Use figured dimensions only. Check dimensions on site. Report discrepancies immediately. Title copyright and right to use this document reserved to P.D. Lane Associates. All works are to comply with current building regulations. This drawing is for planning purposes only, not to be used for construction purposes unless otherwise stated.

REVISION	DATE	DESCRIPTION
A	31-01-23	ADDITIONAL INFO

pd lane associates
 architecture urban design planning engineering

1 Church Road Greystones Co. Wicklow Ireland
 T +353 1 287 6697
 F +353 1 287 0109
 E info@pdlane.ie
 W www.pdlane.ie

PROJECT	Proposed House at No. 12 Castlefield Terrace, Killincarrig, Greystones, Co. Wicklow		DRAWING NO.	W-67-8
CLIENT	Bridget Walsh		REVISION NO.	A
DESCRIPTION	Elevations Front - Rear and Sections			
STAGE	Planning	DATE	14-11-2022	
SCALE	1-50 A3 SHEET	DRAWN BY	DT	