


NOTE; ALL LEVELS AND DIMENSIONS TO BE CONFIRMED ON SITE PRIOR TO CONSTRUCTION

House Type	3- Bed 5-Person 2-storey
Required Floor Area	92.00 sq m
Proposed Floor Area	99.40 sq m
Required Aggregate Living Area	34.00 sq m
Provided Aggregate Living Area	37.10 sq m
Required Main Living Room Area	13.00 sq m
Provided Main Living Room Area	14.80 sq m
Required Aggregate Bed Rm Area	32.00 sq m
Provided Aggerate Bed Rm Area 3	34.30 sq m

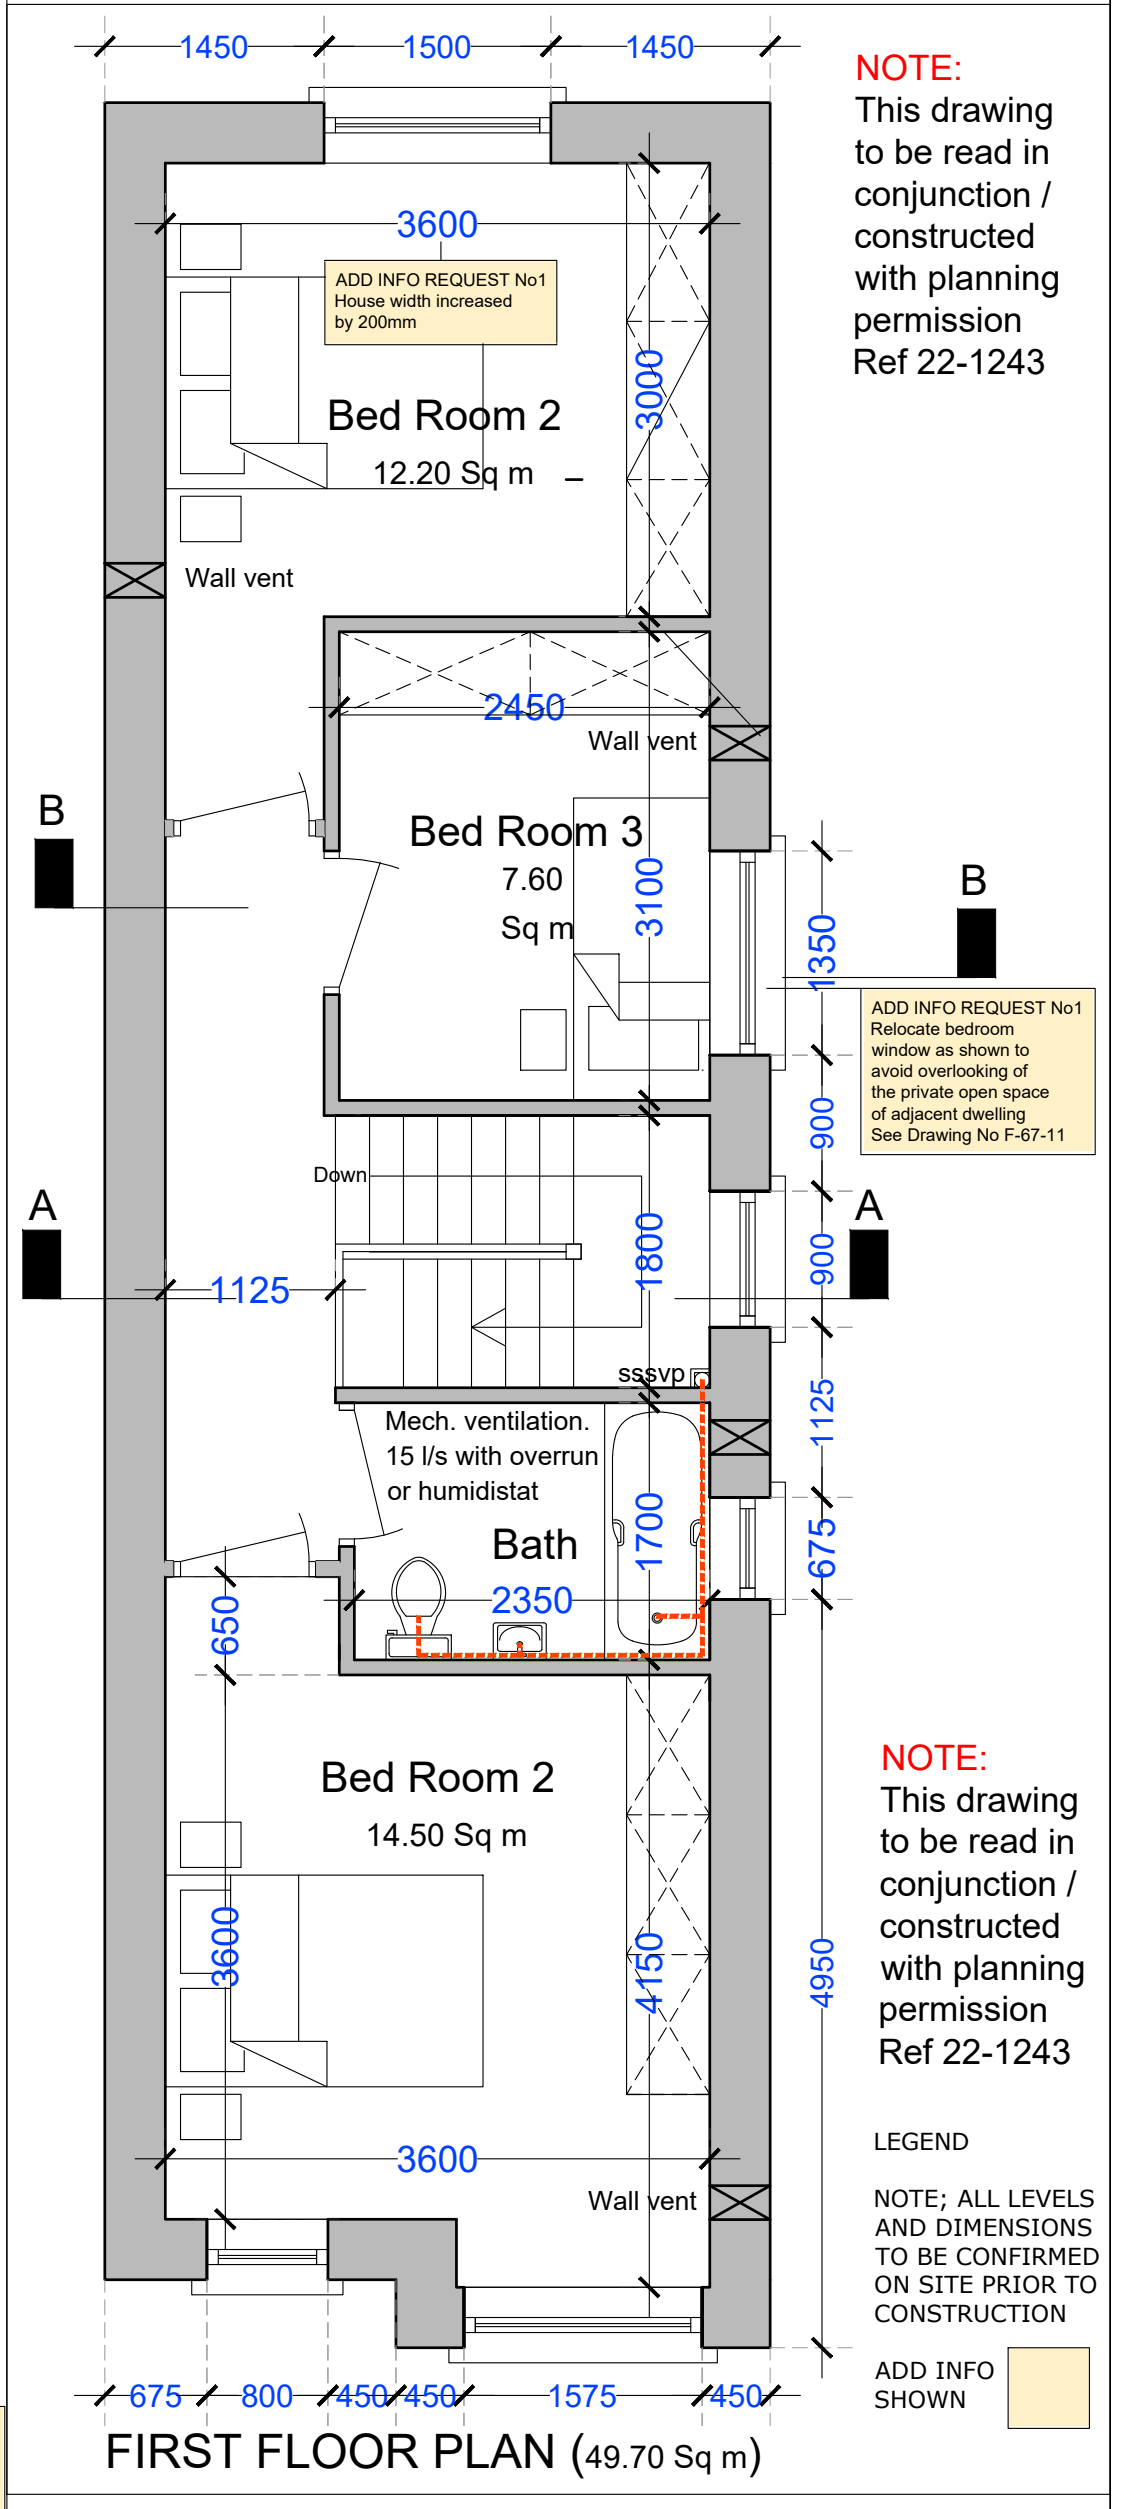



NOTE:
This drawing to be read in conjunction / constructed with planning permission Ref 22-1243

NOTE:
This drawing to be read in conjunction / constructed with planning permission Ref 22-1243

LEGEND
NOTE; ALL LEVELS AND DIMENSIONS TO BE CONFIRMED ON SITE PRIOR TO CONSTRUCTION

REVISION	DATE	DESCRIPTION
A	31-01-23	ADDITIONAL INFO




PROJECT	Proposed House at No. 12 Castlefield Terrace, Killincarrig, Greystones, Co. Wicklow		DRAWING NO.	W-67-7
CLIENT	Bridget Walsh		REVISION NO.	A
DESCRIPTION	Floor Plans			
STAGE	Planning	DATE	14-11-2022	
SCALE	1-50 A3 SHEET	DRAWN BY	DT	

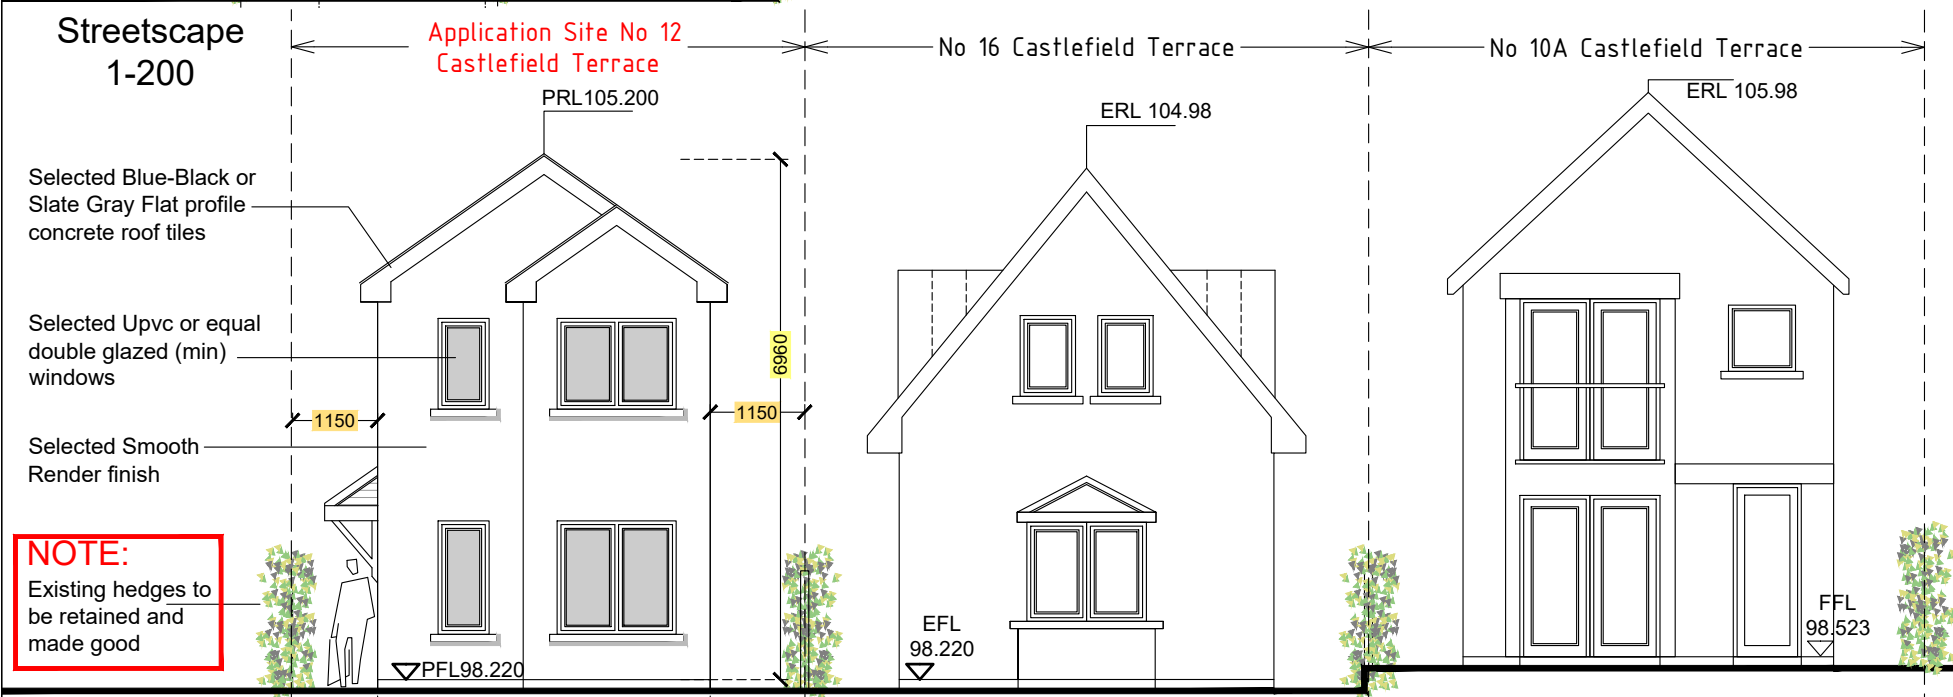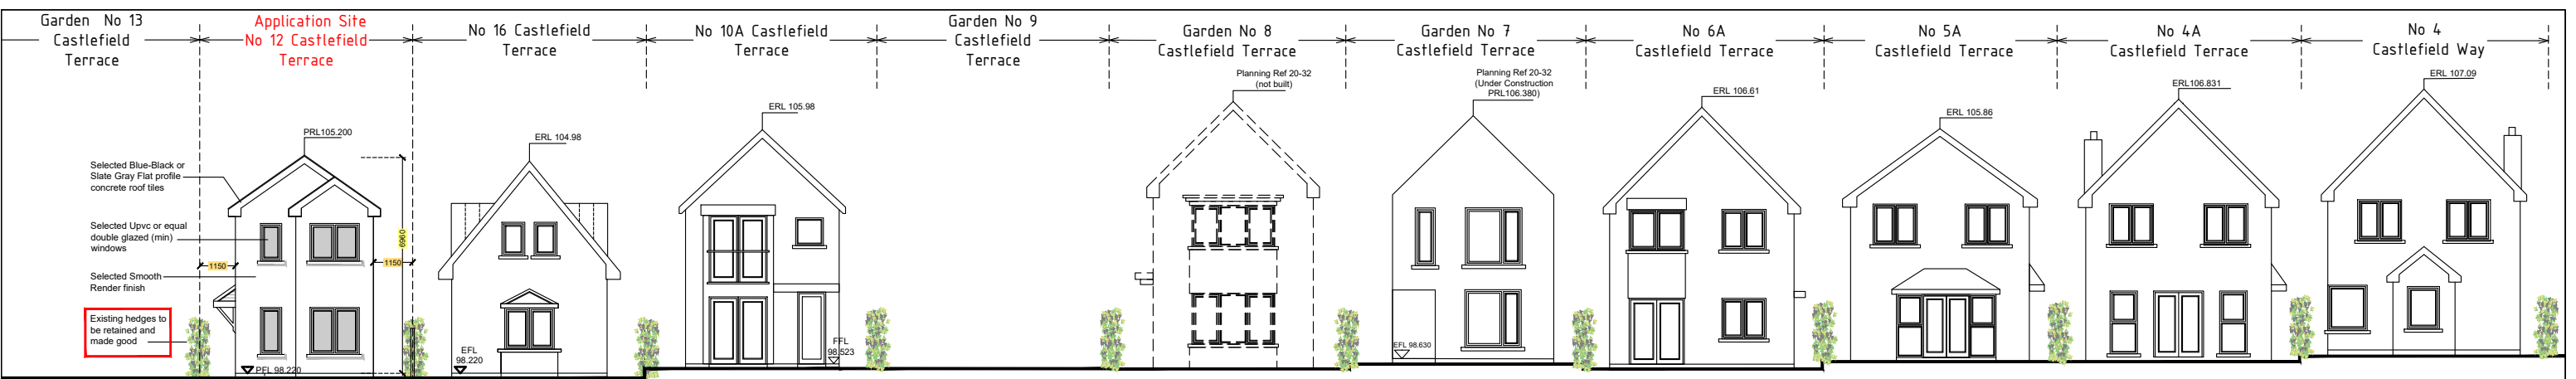

NOTE: This drawing to be read in conjunction / constructed with planning permission Ref 22-1243

LEGEND
 NOTE; ALL LEVELS AND DIMENSIONS TO BE CONFIRMED ON SITE PRIOR TO CONSTRUCTION
 ADD INFO SHOWN

Front Elevation 1-100 (To Public Road)

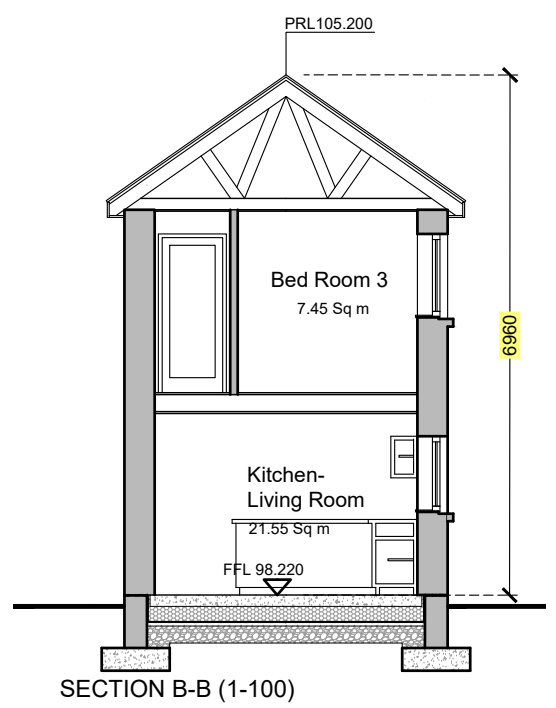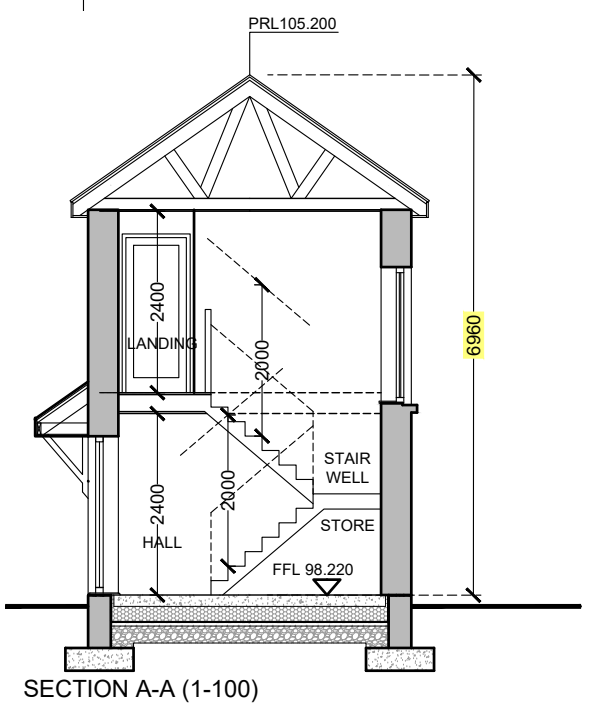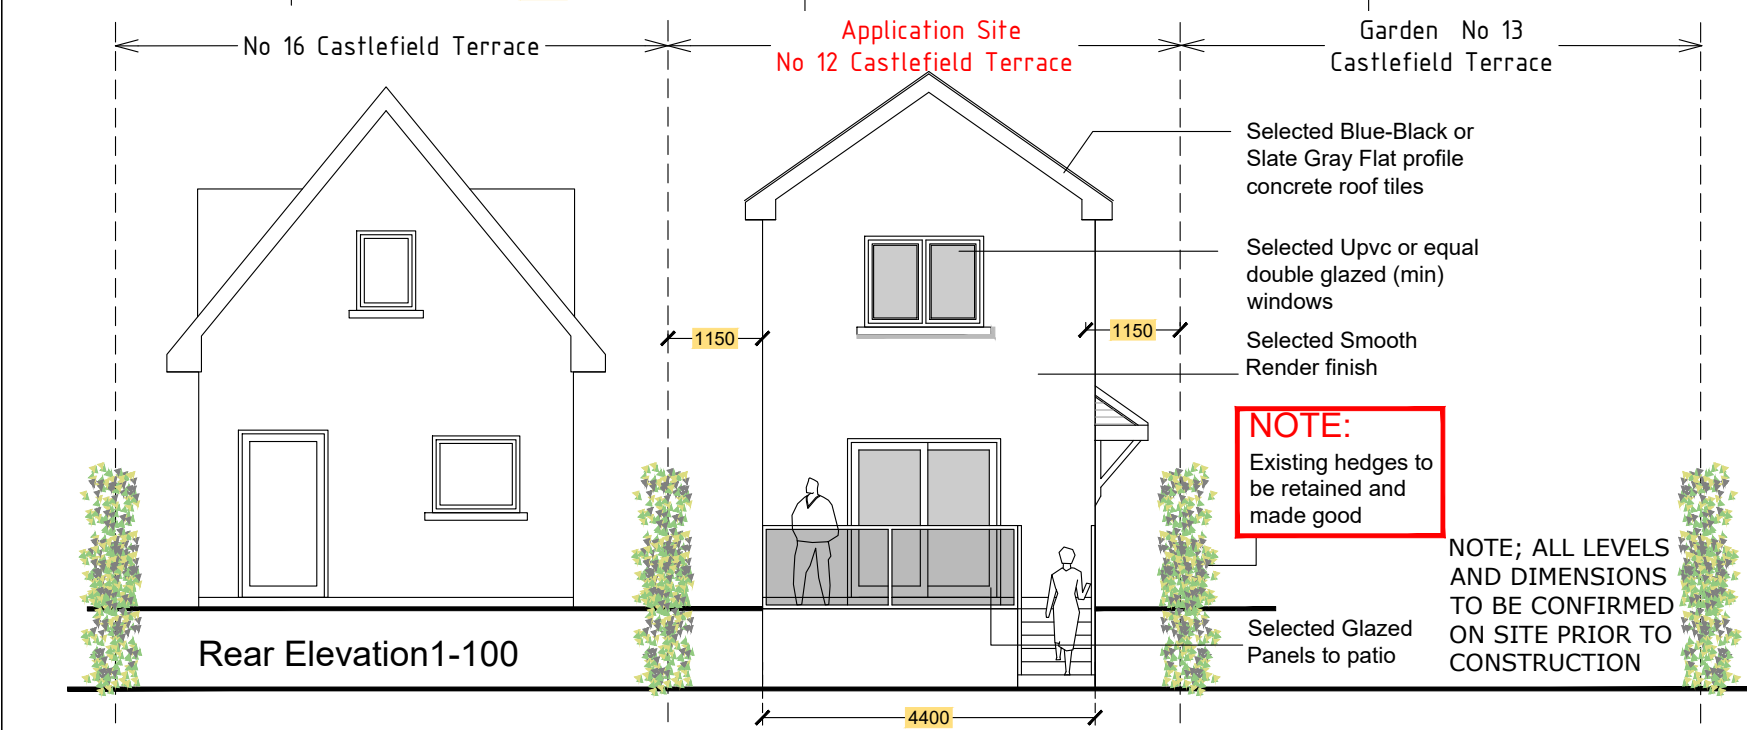

NOTE: This drawing to be read in conjunction / constructed with planning permission Ref 22-1243

GENERAL NOTES
 This drawing should be read in conjunction with all relevant documents. Dimensions are in millimeters unless otherwise stated. Do not scale off drawings. Use figured dimensions only. Check dimensions on site. Report discrepancies immediately. Title copyright and right to use this document reserved to P.D. Lane Associates. All works are to comply with current building regulations. This drawing is for planning purposes only, not to be used for construction purposes unless otherwise stated.

REVISION	DATE	DESCRIPTION
A	31-01-23	ADDITIONAL INFO

pd lane associates

1 Church Road Greystones Co. Wicklow Ireland



T +353 1 287 6697
 F +353 1 287 0109
 E info@pdlane.ie
 W www.pdlane.ie

architecture
 urban design
 planning
 engineering


PROJECT	Proposed House at No. 12 Castlefield Terrace, Killincarrig, Greystones, Co. Wicklow		DRAWING NO.	W-67-8
CLIENT	Bridget Walsh		REVISION NO.	A
DESCRIPTION	Elevations Front - Rear and Sections			
STAGE	Planning	DATE	14-11-2022	
SCALE	1-50 A3 SHEET	DRAWN BY	DT	

NOTE: This drawing to be read in conjunction / constructed with planning permission Ref 22-1243

NOTE; ALL LEVELS AND DIMENSIONS TO BE CONFIRMED ON SITE PRIOR TO CONSTRUCTION

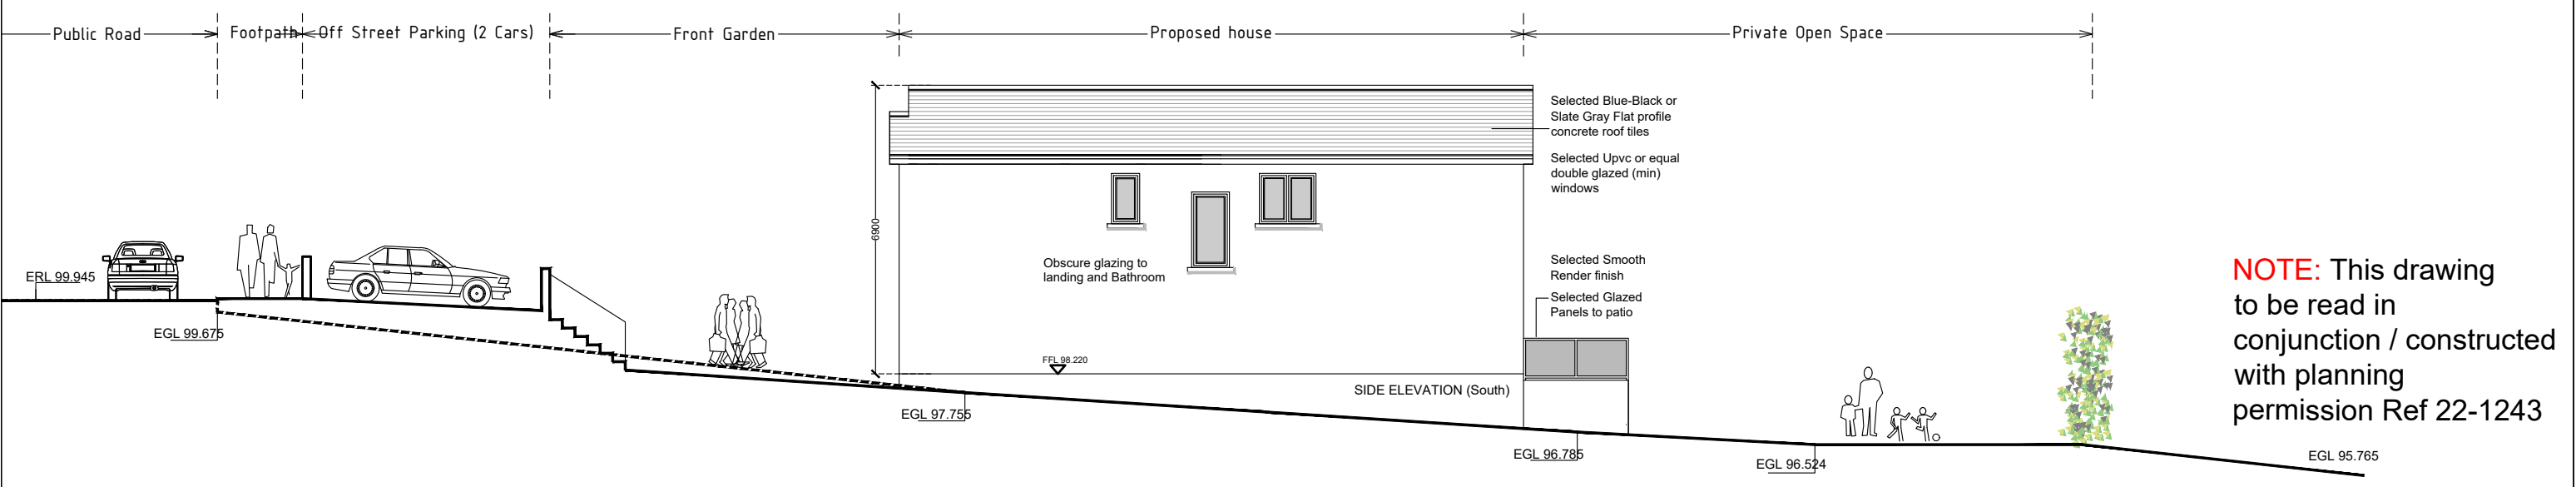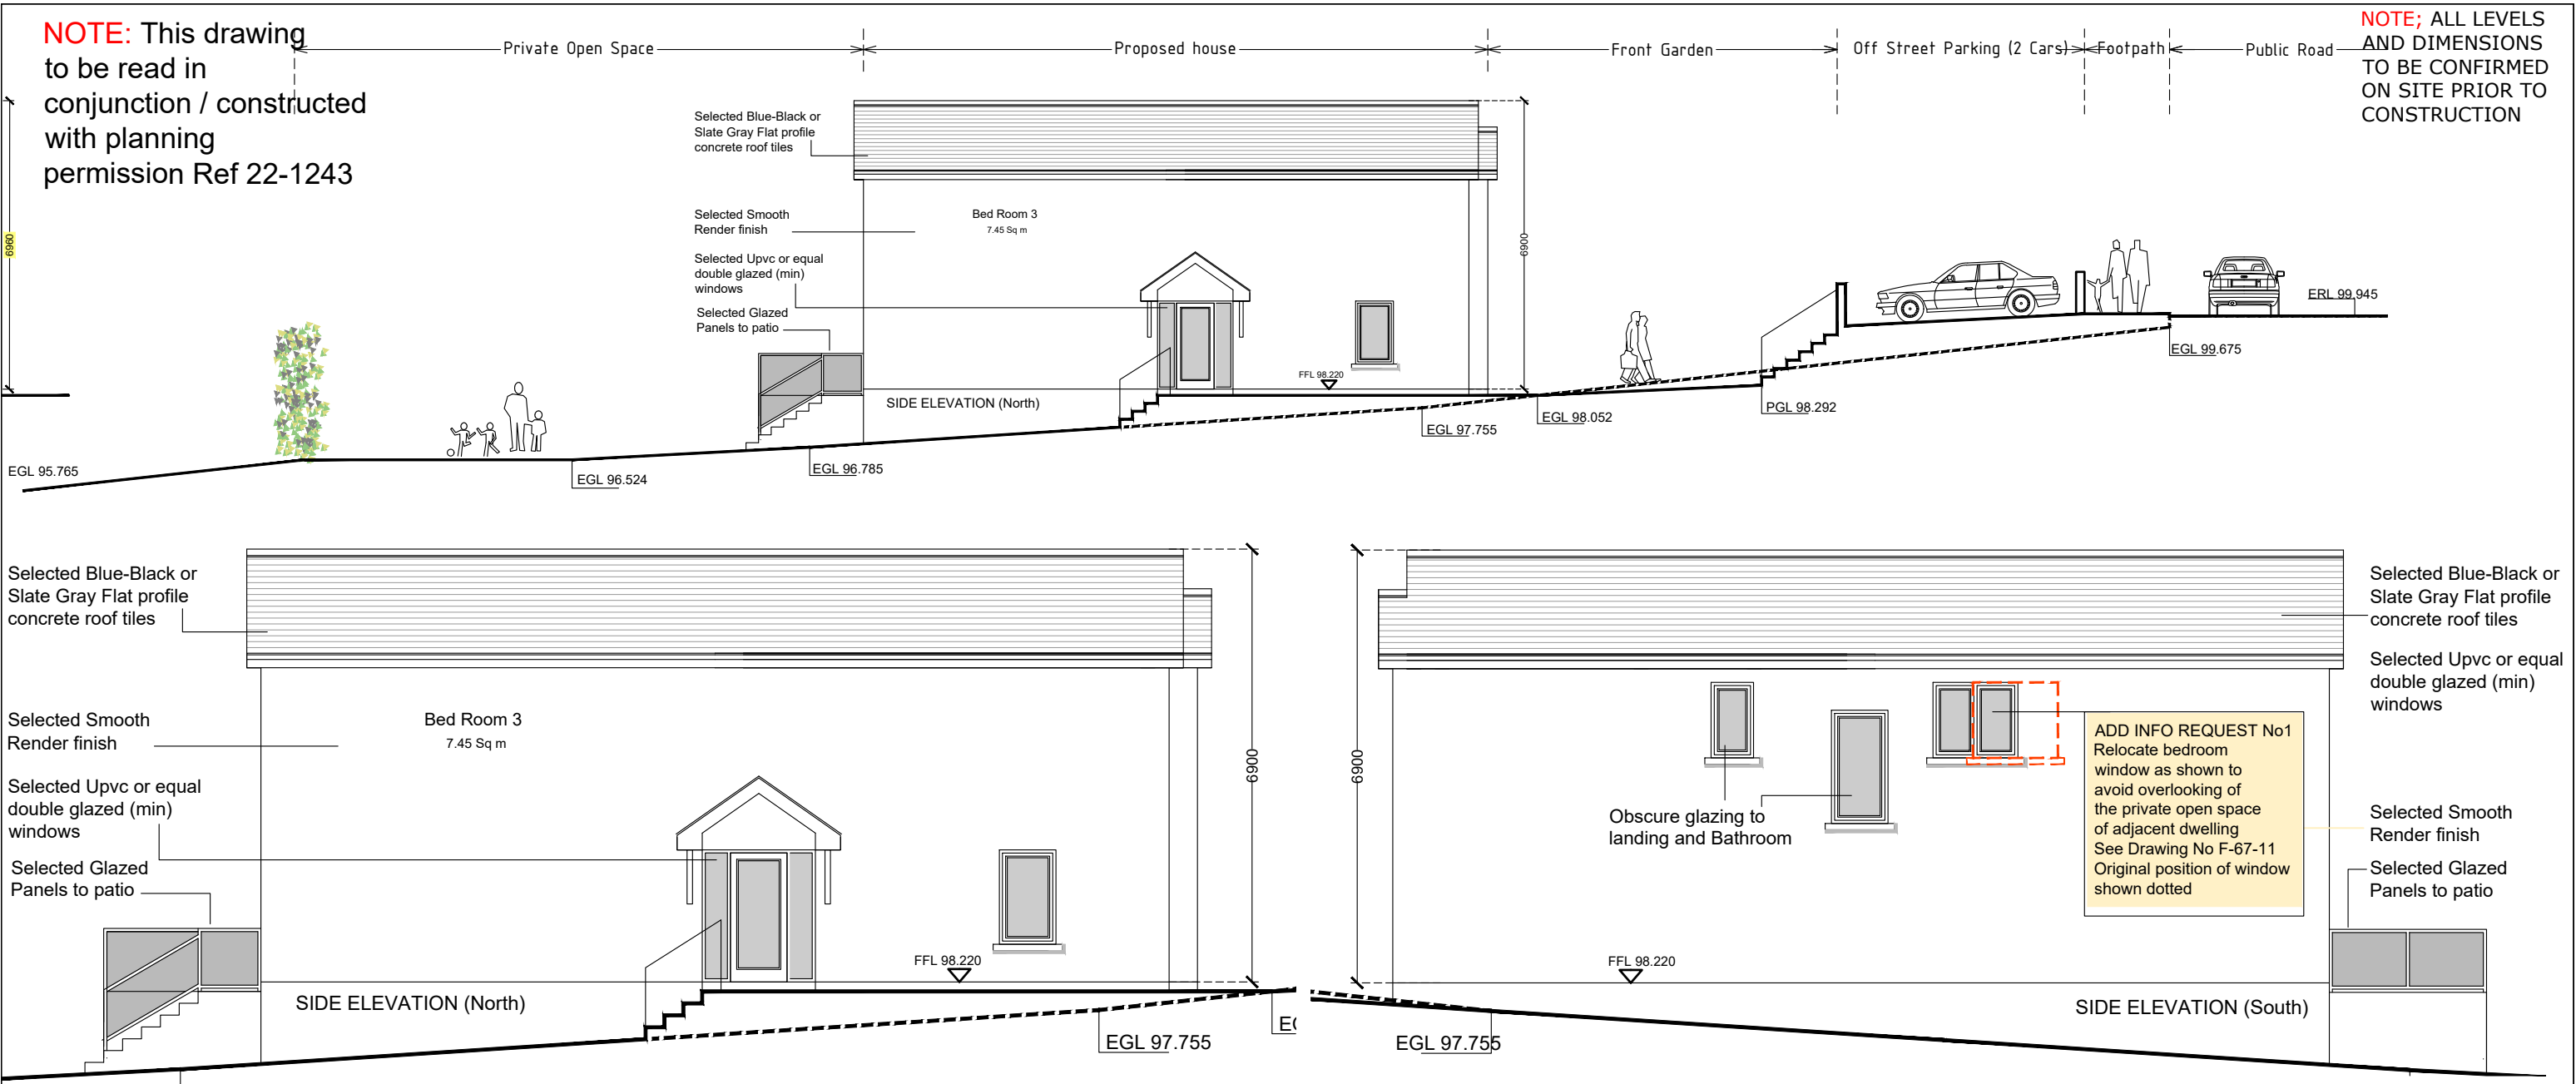

NOTE: This drawing to be read in conjunction / constructed with planning permission Ref 22-1243

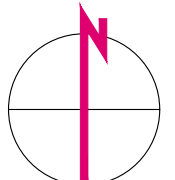


GENERAL NOTES
 This drawing should be read in conjunction with all relevant documents. Dimensions are in millimeters unless otherwise stated. Do not scale off drawings. Use figured dimensions only. Check dimensions on site. Report discrepancies immediately. Title copyright and right to use this document reserved to P.D. Lane Associates. All works are to comply with current building regulations. This drawing is for planning purposes only, not to be used for construction purposes unless otherwise stated.

REVISION	DATE	DESCRIPTION
A	31-01-23	ADDITIONAL INFO


pdlane associates
 architecture urban design planning engineering

1 Church Road Greystones Co. Wicklow Ireland
 T +353 1 287 6697 F +353 1 287 0109 E info@pdlane.ie W www.pdlane.ie

PROJECT	Proposed House at No. 12 Castlefield Terrace, Killincarrig, Greystones, Co. Wicklow		DRAWING NO.	W-67-9
CLIENT	Bridget Walsh		REVISION NO.	A
DESCRIPTION	Side Elevations			
STAGE	Planning	DATE	14-11-2022	
SCALE	1-50 A3 SHEET	DRAWN BY	DT	

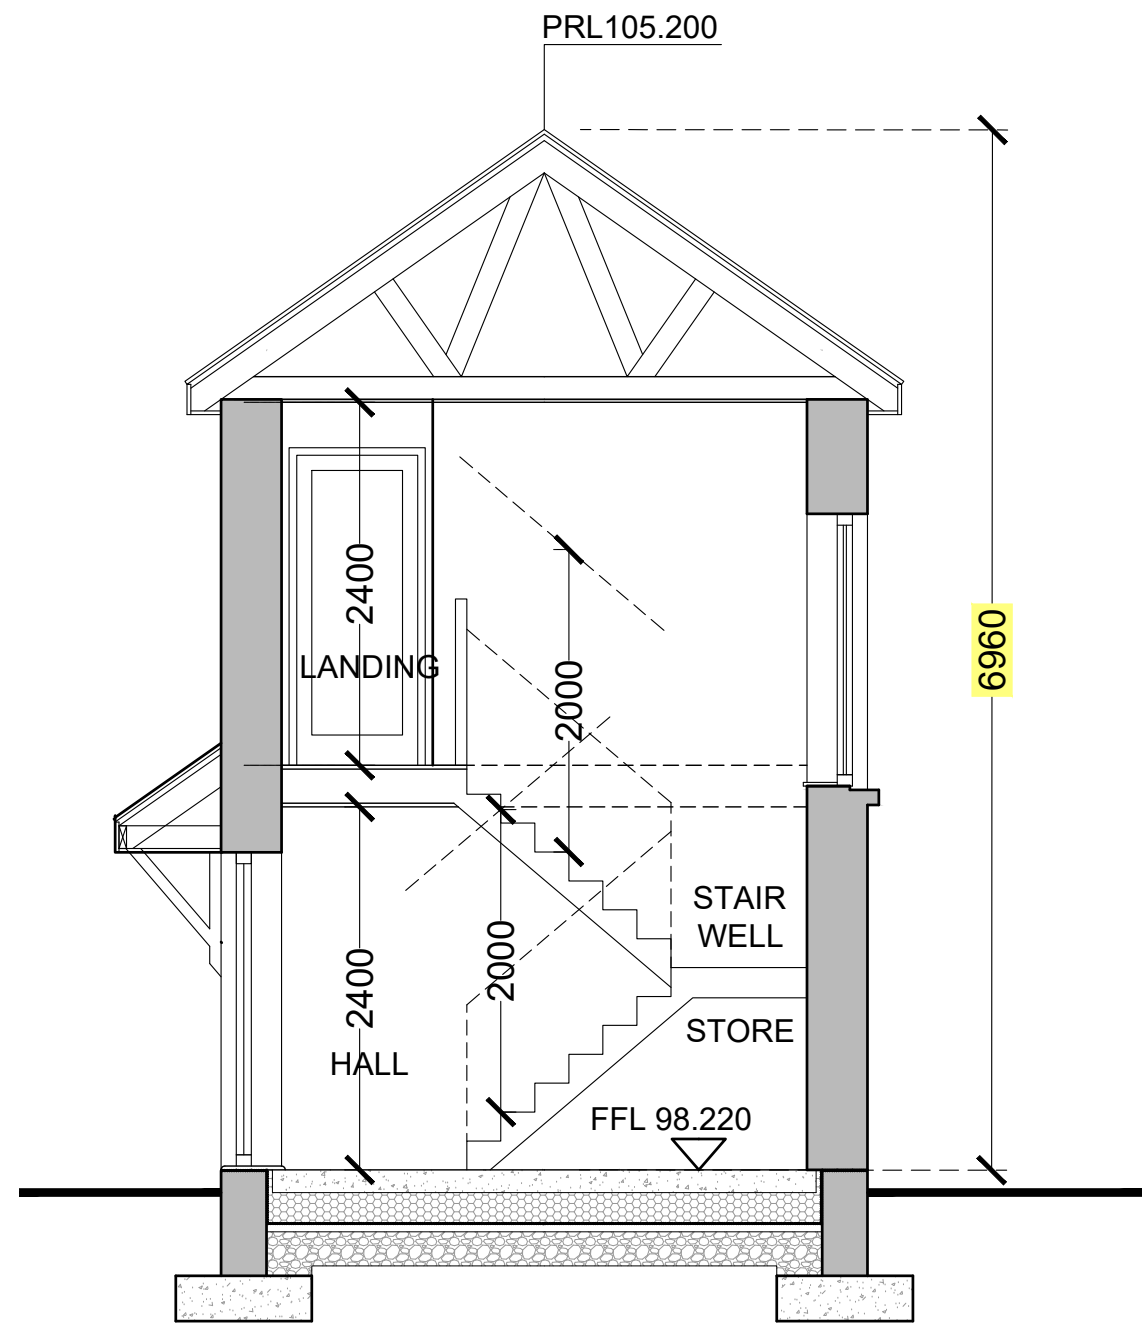


SECTION A-A (1-100)

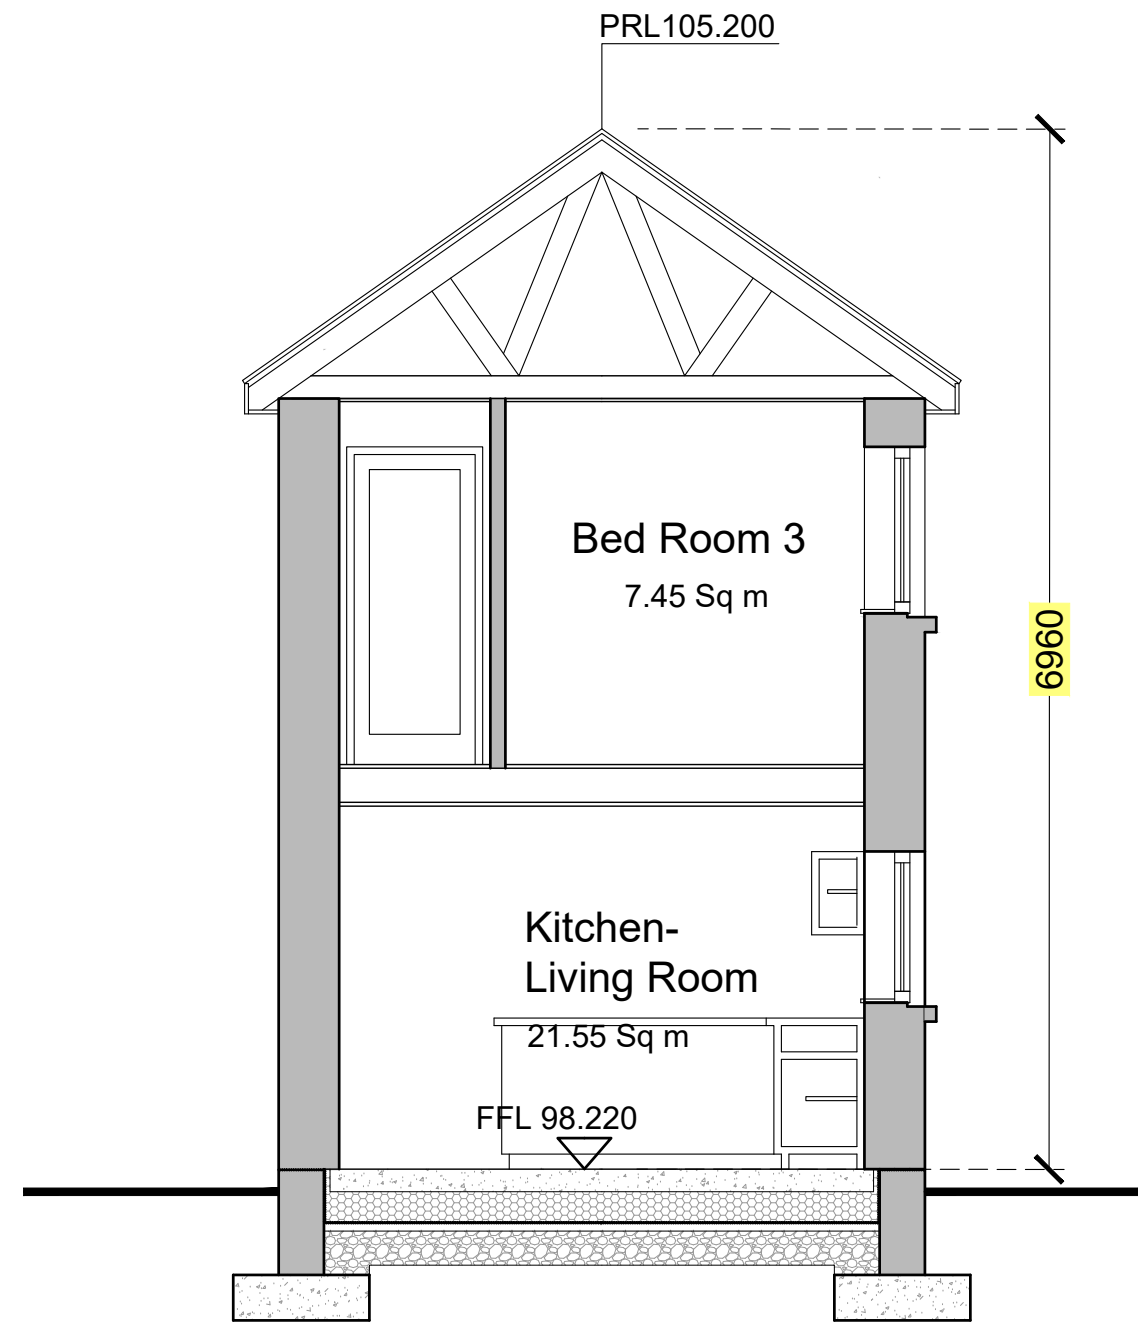

SECTION B-B (1-100)

NOTE; ALL LEVELS AND DIMENSIONS TO BE CONFIRMED ON SITE PRIOR TO CONSTRUCTION

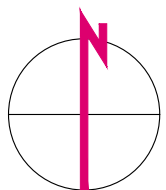

GENERAL NOTES

This drawing should be read in conjunction with all relevant documents. Dimensions are in millimeters unless otherwise stated. Do not scale off drawings. Use figured dimensions only. Check dimensions on site. Report discrepancies immediately. Title copyright and right to use this document reserved to P.D. Lane Associates. All works are to comply with current building regulations. This drawing is for planning purposes only, not to be used for construction purposes unless otherwise stated.

REVISION	DATE	DESCRIPTION
A	31-01-23	ADDITIONAL INFO



1 Church Road
Greystones
Co. Wicklow
Ireland

T +353 1 287 6697
F +353 1 287 0109
E info@pdlane.ie
W www.pdlane.ie

architecture
urban design
planning
engineering

PROJECT	Proposed House at No. 12 Castlefield Terrace, Killincarrig, Greystones, Co. Wicklow		DRAWING NO.	W-67
CLIENT	Bridget Walsh		REVISION NO.	A
DESCRIPTION	Sections			
STAGE	Planning	DATE	14-11-2022	
SCALE	1-50 A3 SHEET	DRAWN BY	DT	