




Ground Floor Plan .. Scale 1:100 - 142 msq

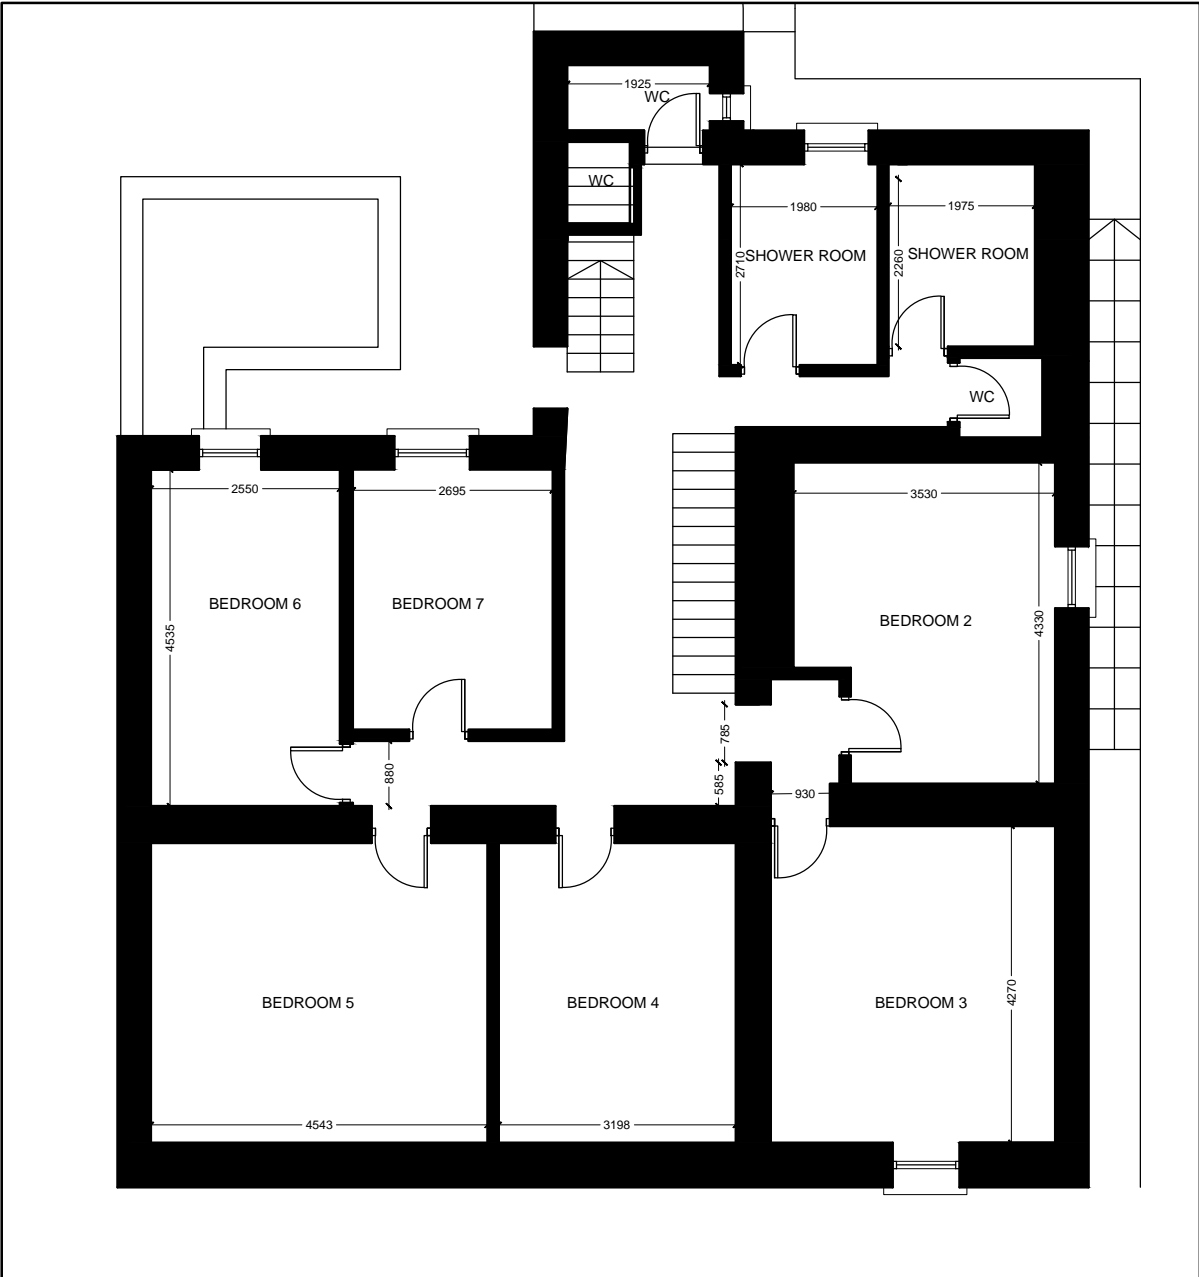

First Floor Plan .. Scale 1:100 - 139 msq

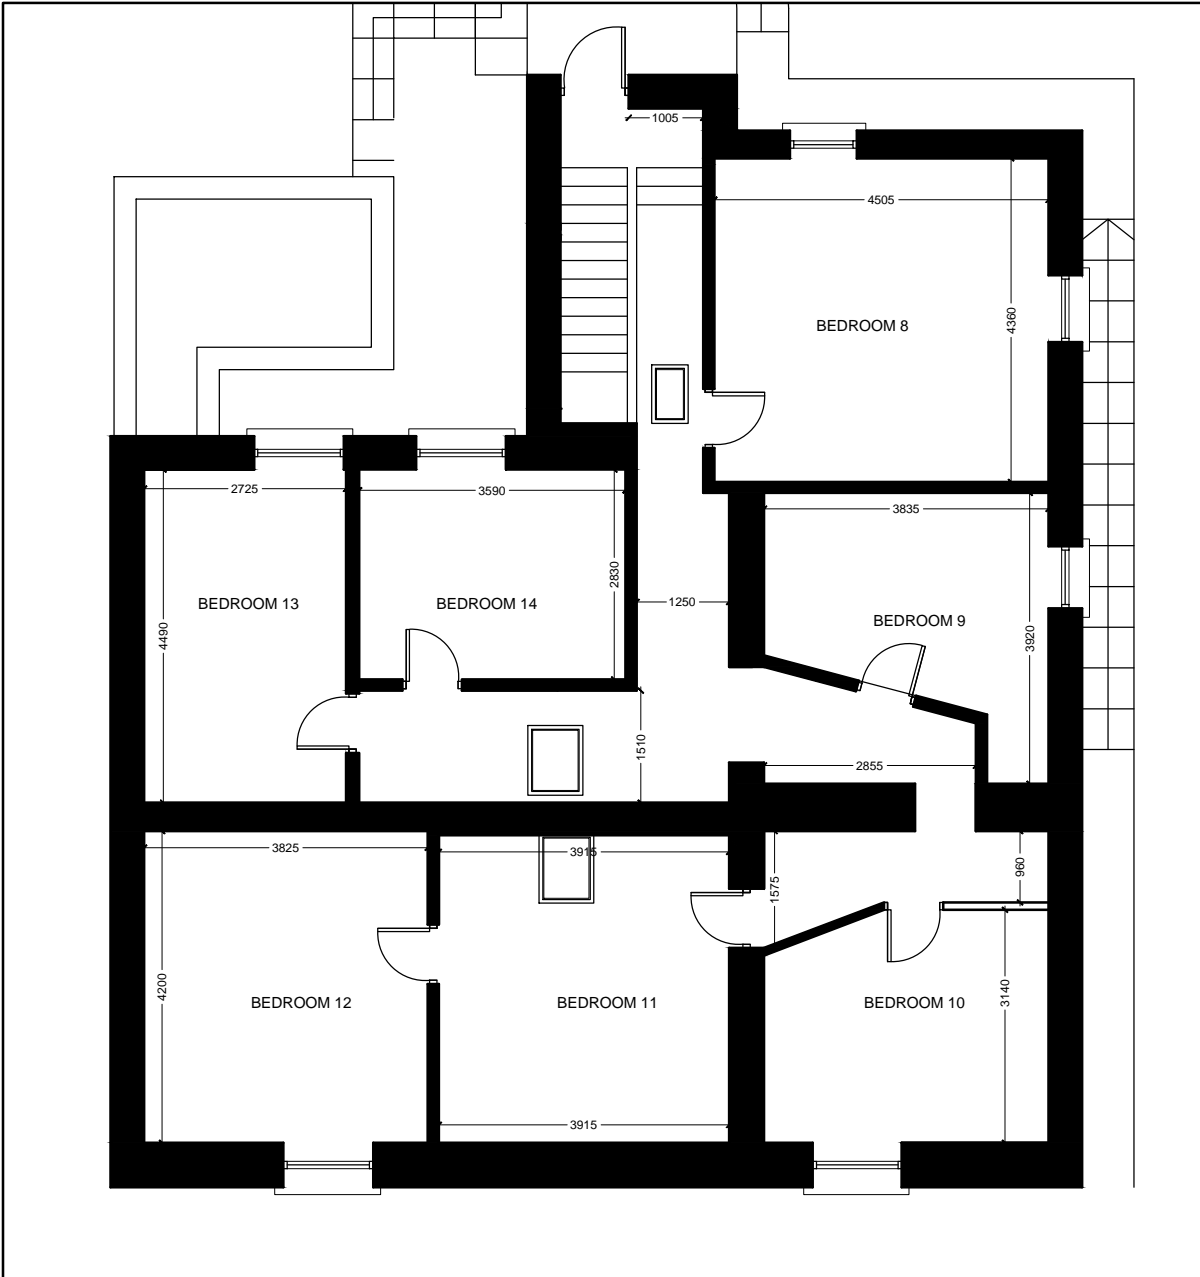

Second Floor Plan .. Scale 1:100 - 140 msq

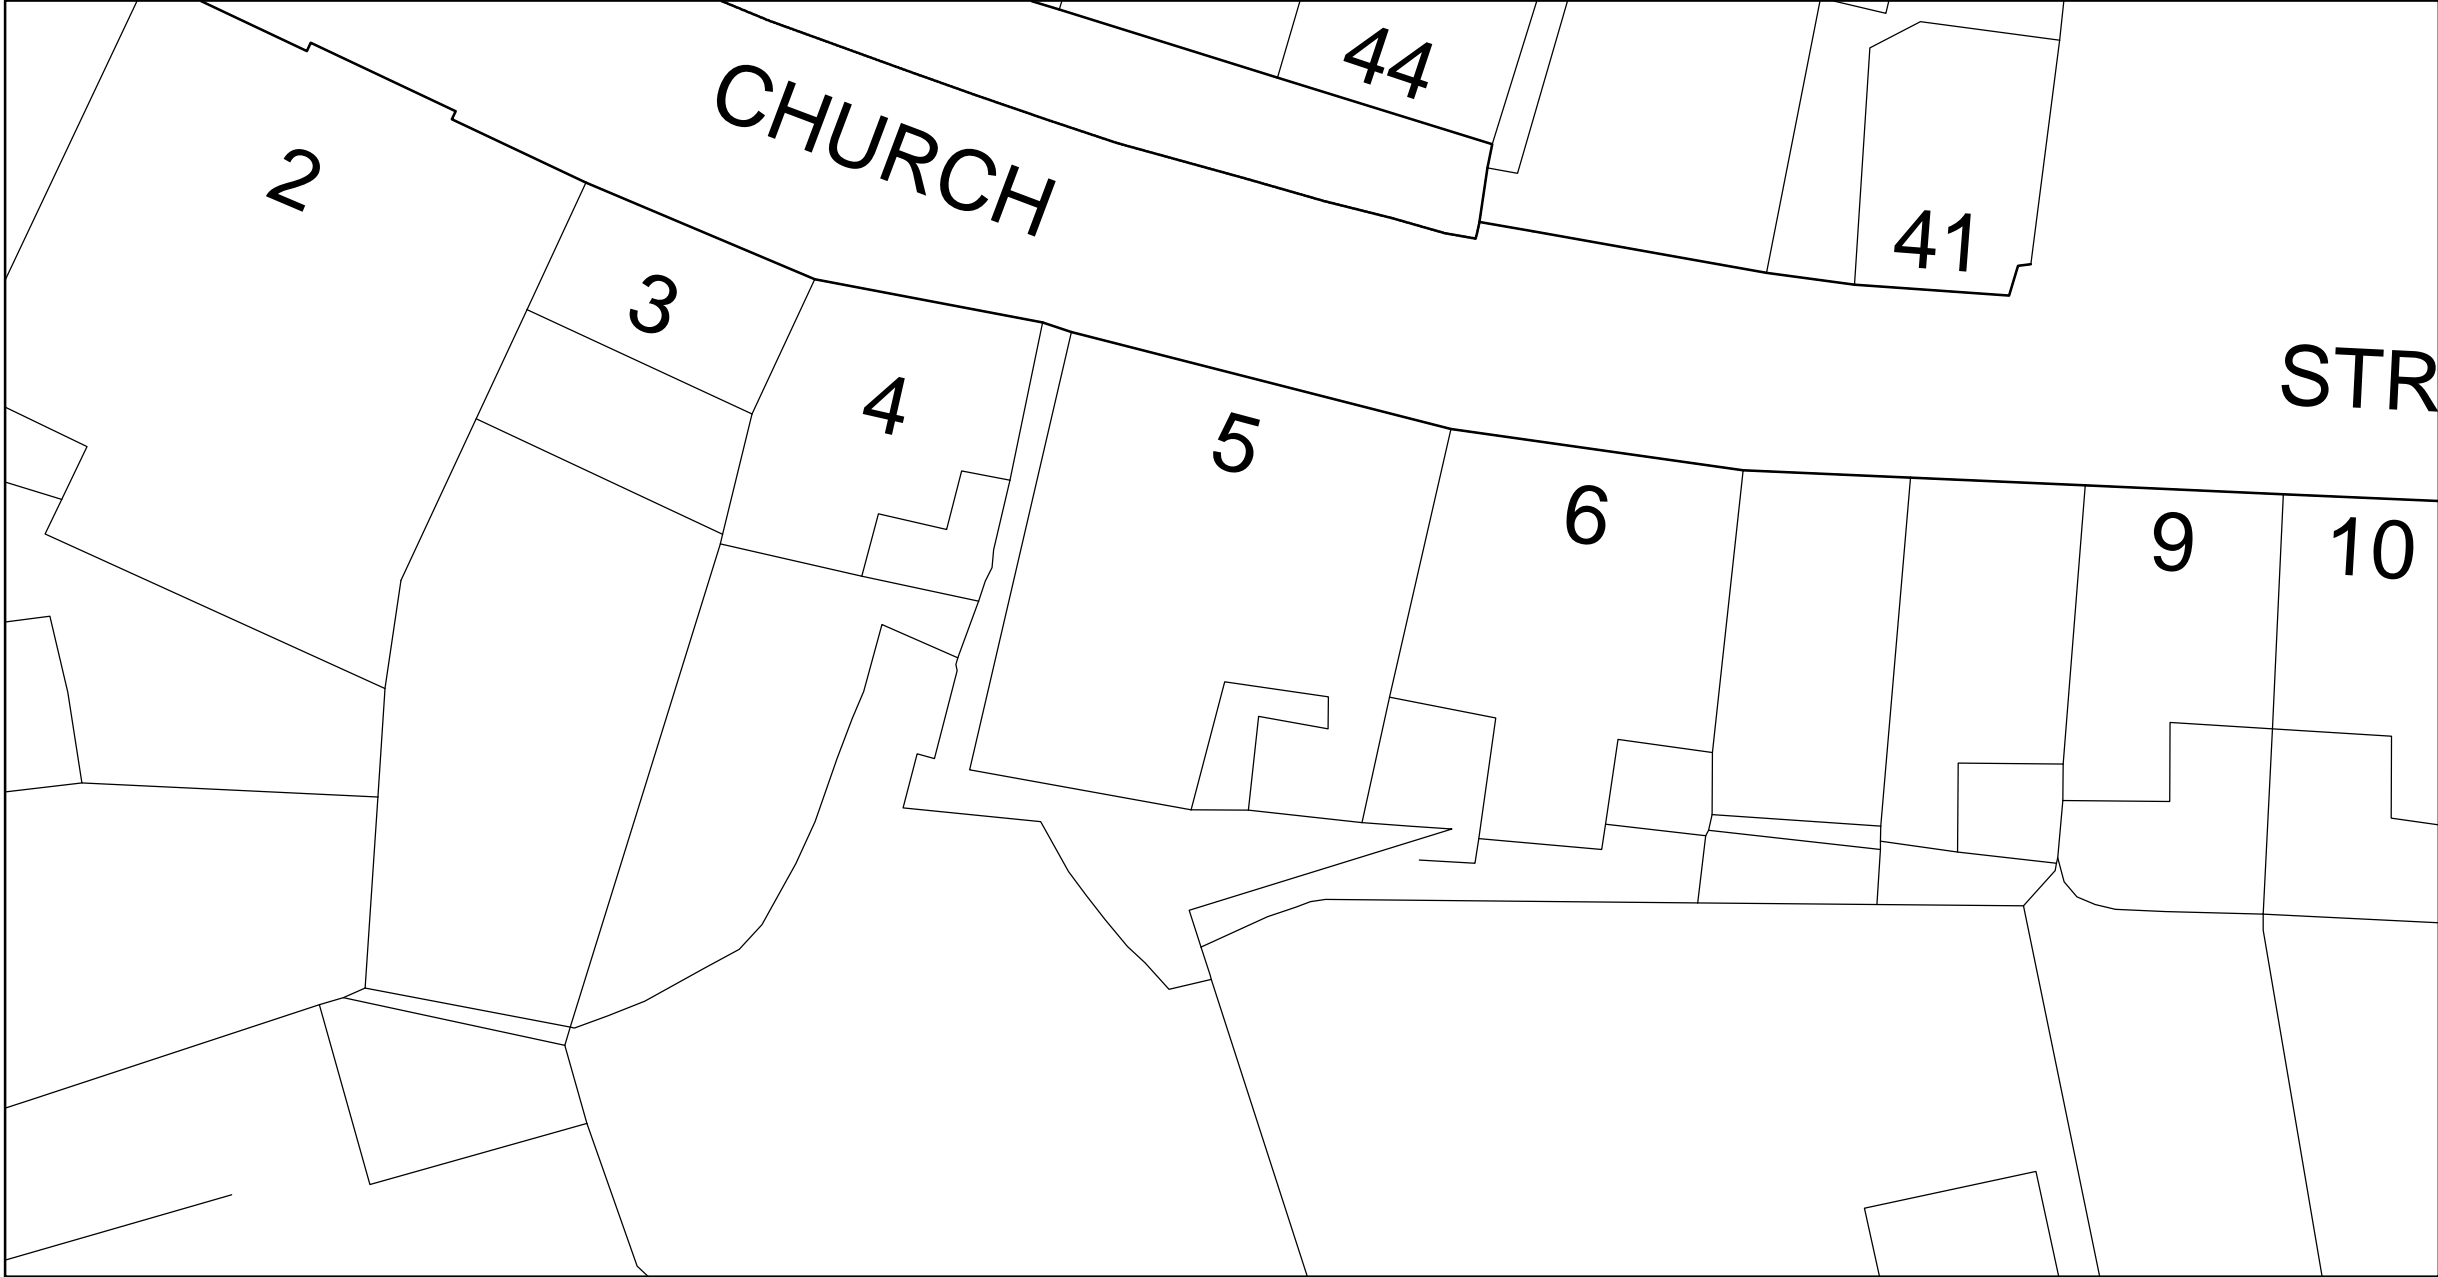

Site Layout Plan ..Scale 1:250

REV	DESCRIPTION	DRAWN BY	CHECKED	DATE
<div><div><div>TYLEROWENS ARCHITECTS</div></div><div><div>The Mash House, Distillery Lofts Design Studios, Distillery Road, Dublin 3. E-mail: info@tylerowens.ie Tel: +353 (0)1 525 0050</div><div></div></div></div>				
CLIENT				
PROJECT		5 Church Street, Howth, Co. Dublin		
DRAWING		Plans - 331 msq		
SCALE		As Shown on A2		
STATUS		Feasibility		
		DWG NO.	2017-60-F-100	
		DRAWN BY	EW	
<small>© This drawing is copyright. Figured dimensions only to be taken from this drawing. All dimensions to be checked on site. Architects to be informed immediately of any discrepancies before work proceeds.</small>				