



Front Elevation
SCALE 1:50 @ A1 / 1:100 @ A3

coloured stone facing to front to be laid to either laid of blockwork by means of ss strips at 450mm c/c vertically & horizontally. stone to be selected by client and agreed with local authority prior to commencement.


removed access to front door to comply with building regulations part m access for disabled people maximum of 15mm threshold height at entrance door for wheelchair access as per 2000 building regulations.

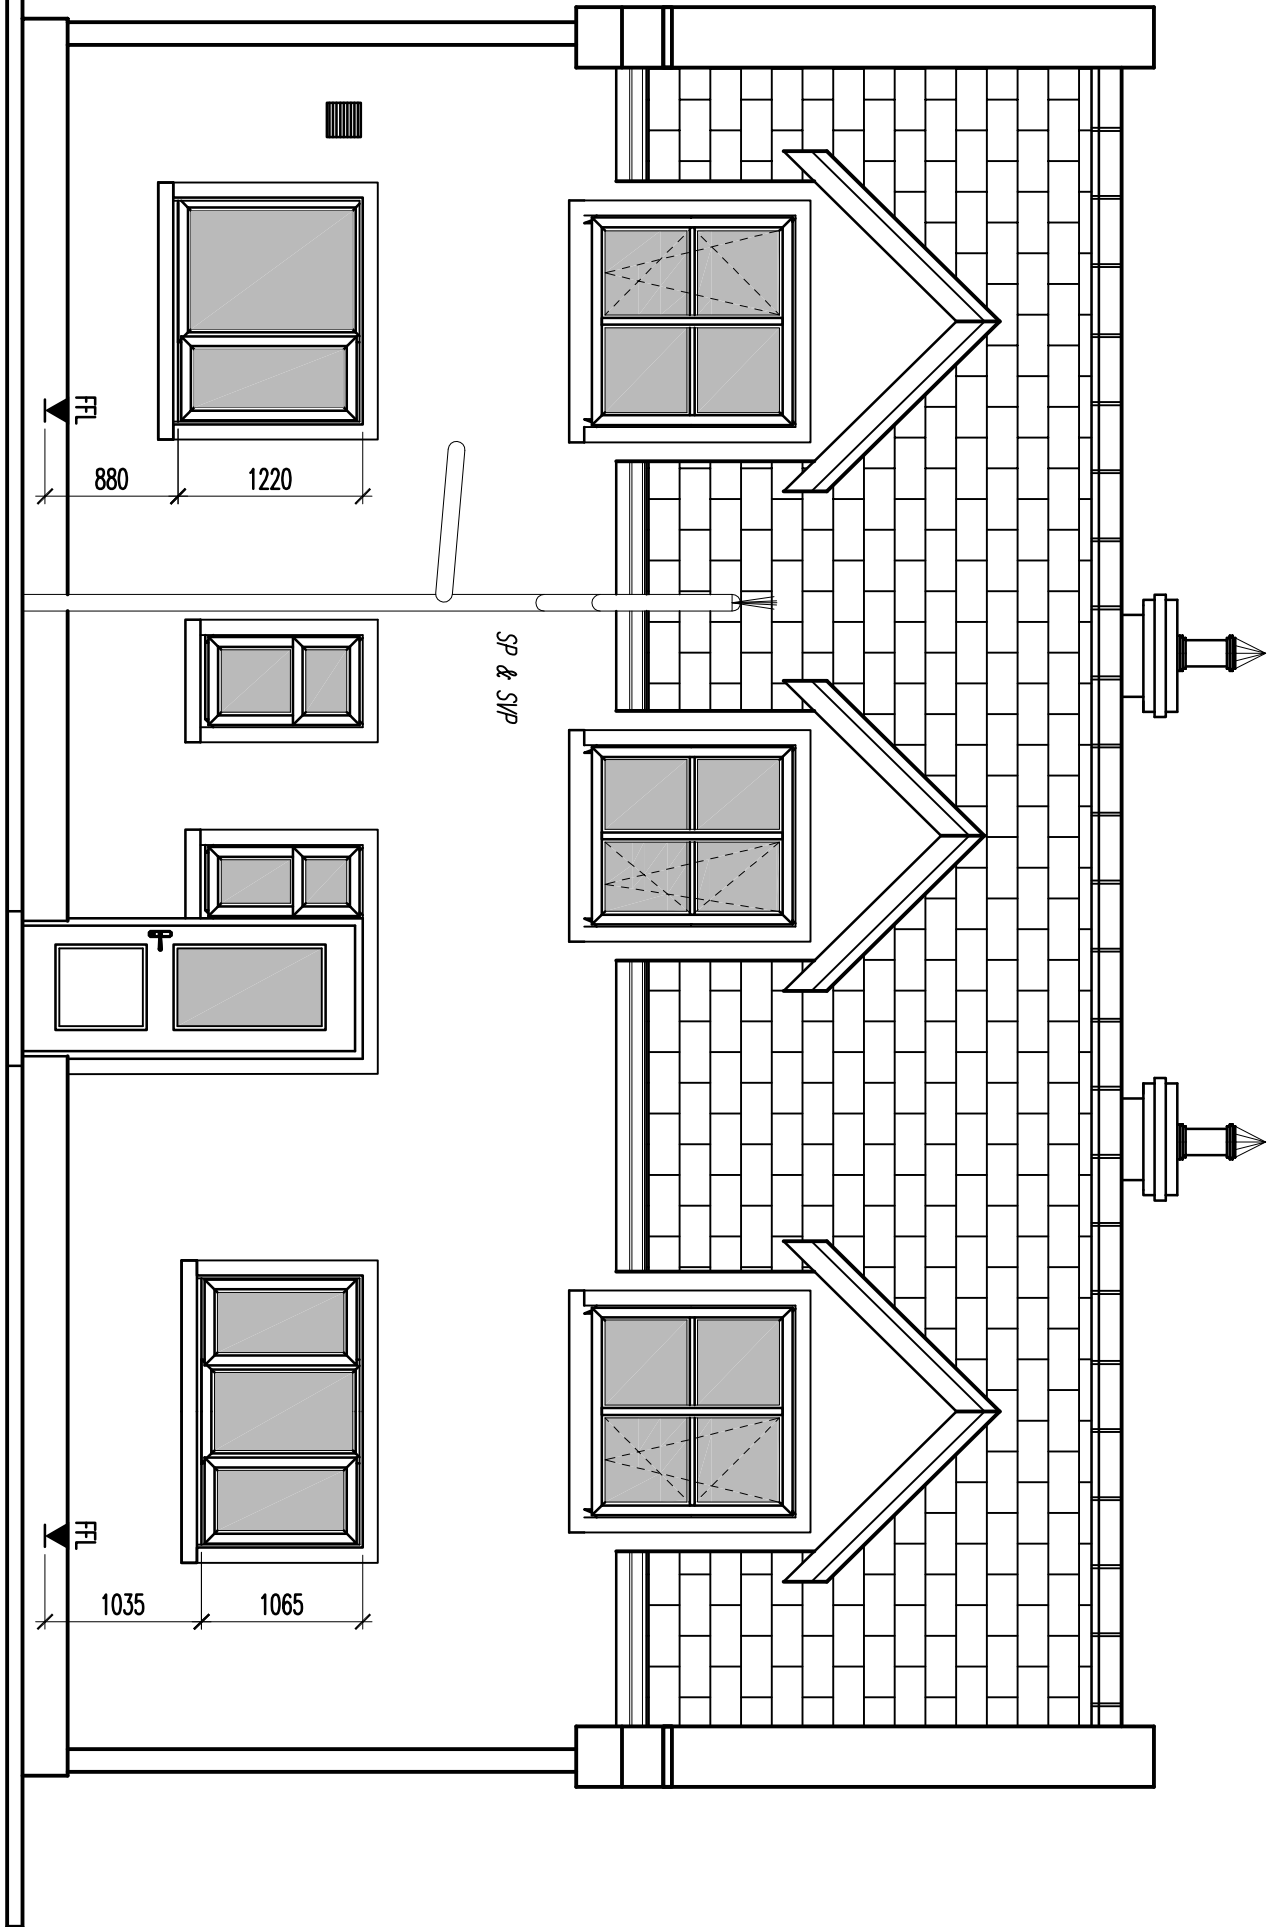

Rear Elevation
SCALE 1:50 @ A1 / 1:100 @ A3

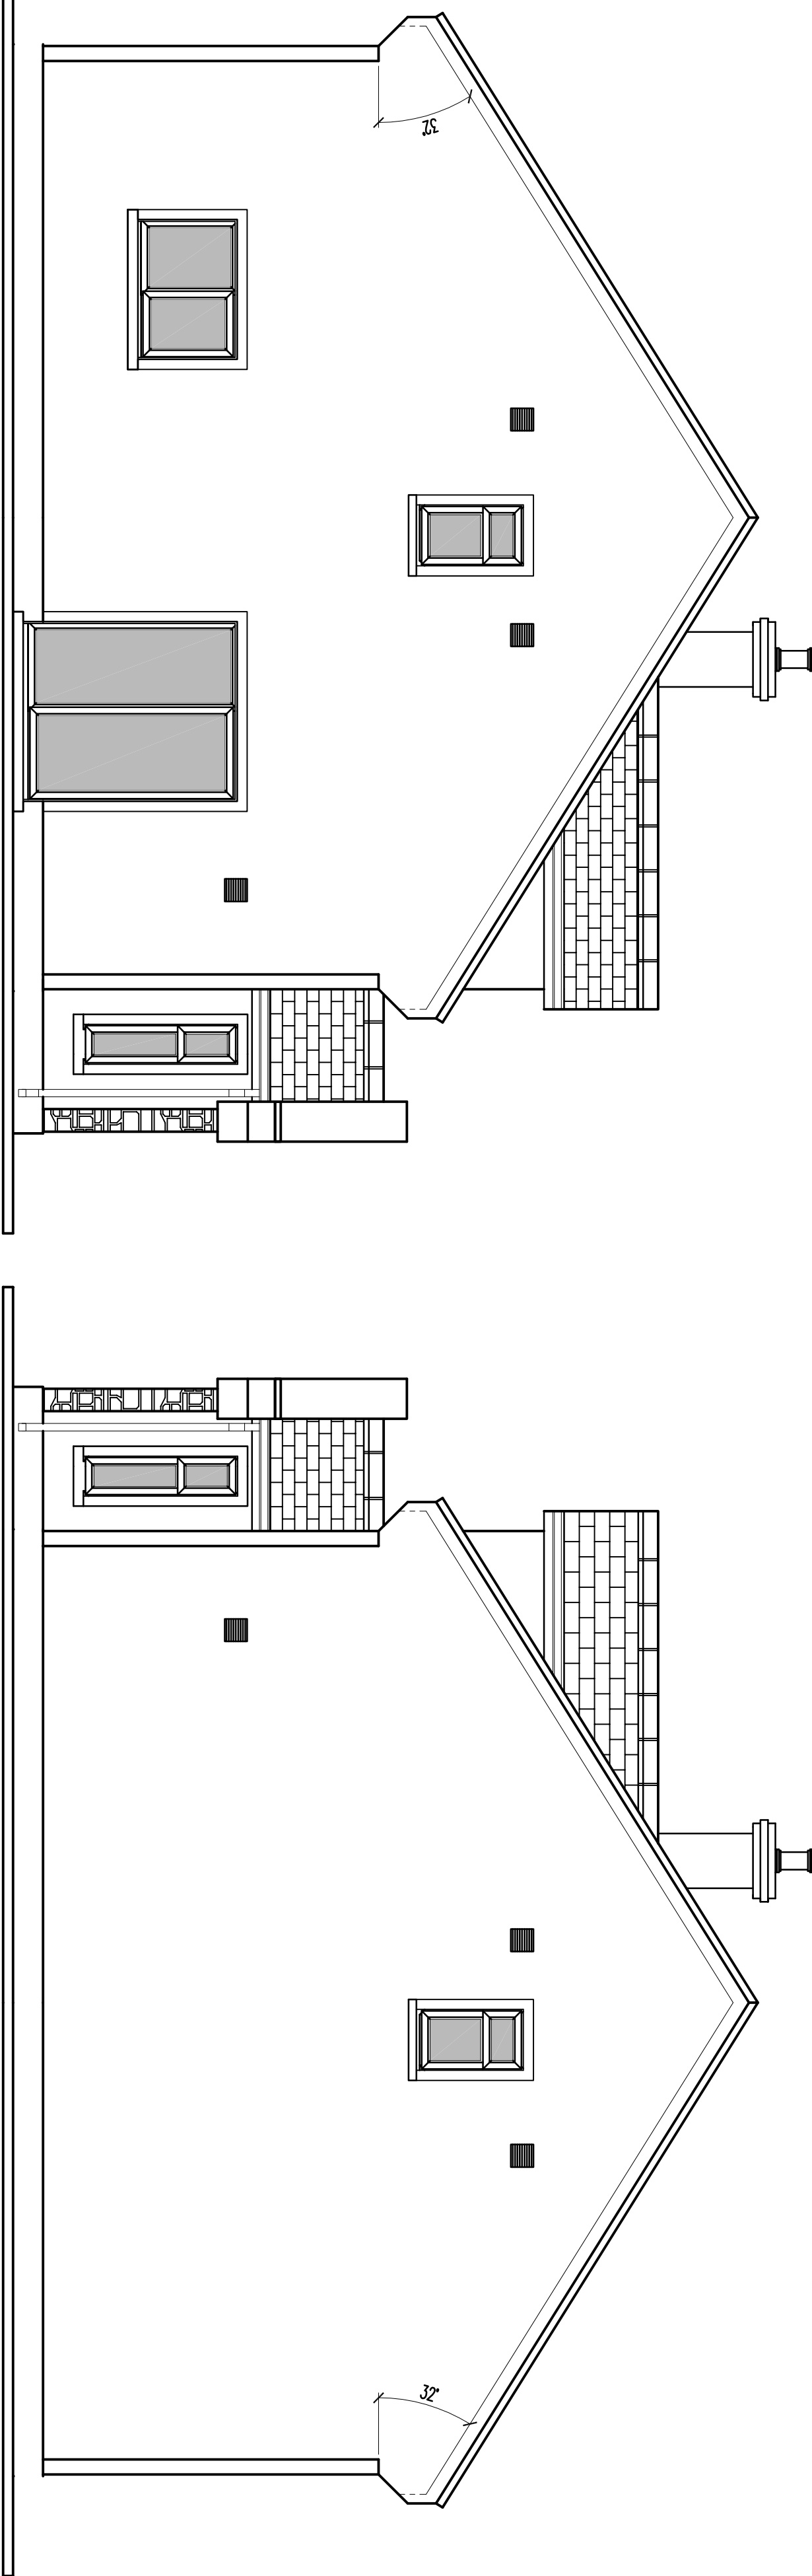

End Elevation
SCALE 1:50 @ A1 / 1:100 @ A3

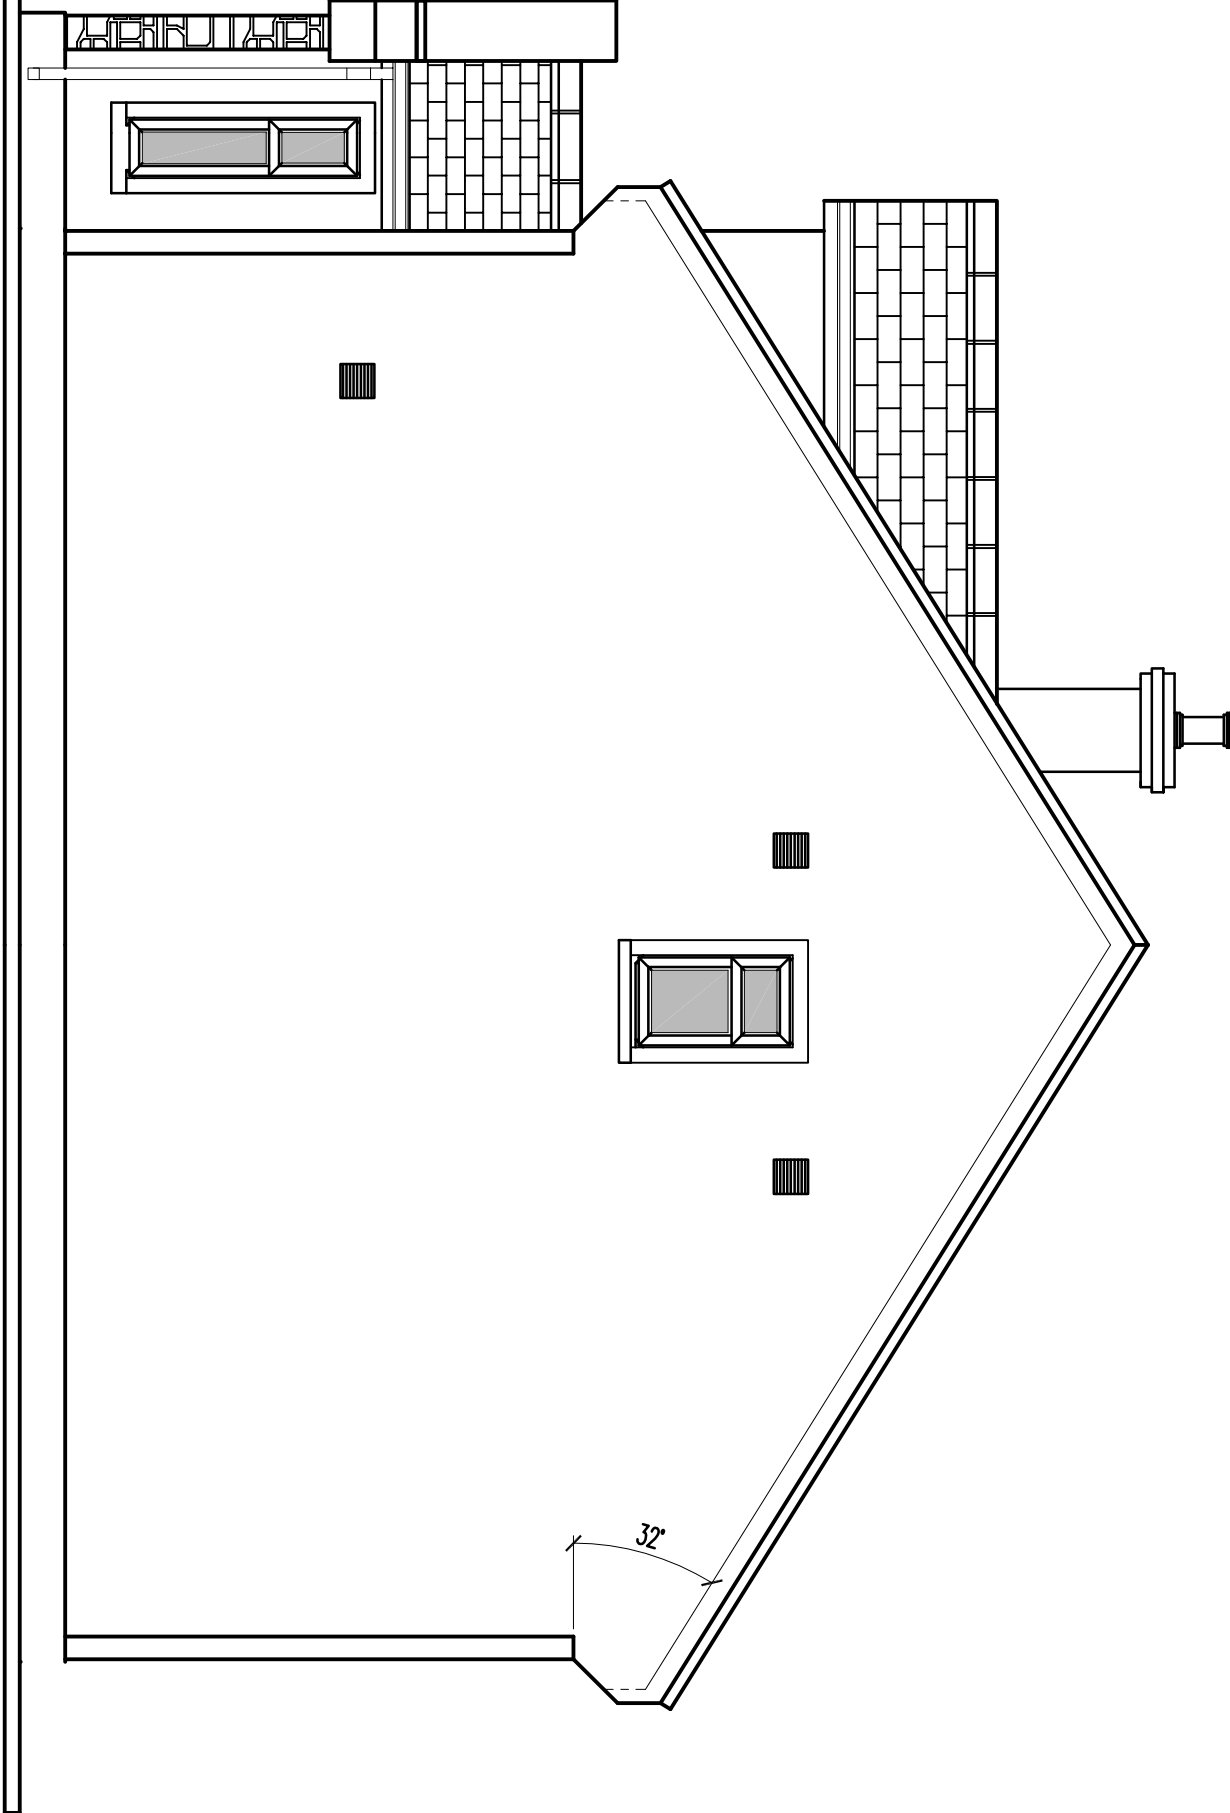

End Elevation
SCALE 1:50 @ A1 / 1:100 @ A3

- notes
1. this drawing and any design herein is the property of Séamus Lynch and shall be reproduced without his/her written consent. all drawings remain the property of the consultant.
 2. figures dimensions only to be taken from this drawing and not from any other source. if any discrepancies before work process, the builder must be registered with the national house building guarantee scheme and willing to be held liable for any work to be supervised and posted by site engineer appointed by client.
 3. all building construction, materials and building regulations and the approval of the environmental recommendations. these drawings are to be used as planning drawings only.
 4. electrical installation to be in accordance with the current building regulations and specifications.
 5. plumbing and heating installation to be in accordance with the current building regulations and specifications.
 6. all internal & external downpipes to comply with the 2007/2007 building regulations part m - access for people with disabilities.
 7. all window openings to comply with the 2007/2007 building regulations part m - access for people with disabilities.
 8. all insulation in floors, walls, ceiling & roof to comply with part l of the current building regulations.
- NOTE
- these drawings are issued for the purpose of a planning application only and may not contain all of the information and specifications necessary for construction.

REV	AMENDMENT	BY	DATE
P1	HEIGHT TO SOFFIT REDUCED, 1st FLOOR DORMER WINDOWS REDUCED IN WIDTH. HEIGHT OF FRONT PORCH REDUCED.	SL	JULY 2009
Lab: PROPOSED DWELLING HOUSES AT MAHONMAGH MORE, CASTLEMAHON, CO. LIMERICK FOR SEAMUS LYNNCH			
Title: SITE AND HOUSE DETAILS (ELEVATIONS)			
Stage: PLANNING	Scale: 1:50 @ A3 SHOWN	Drawn: Séamus Lynch	Date: SEPT 2008
Drawing No: 01			Rev: P1