

# Planning Drawings for:

## Proposed Housing Development at Minane Bridge, Minane, Co. Cork October 2017 - Additional Information May 2018

### Drawing List:

#### General Drawings

P-1714-00 : Cover Sheet and Drawing List (NTS) - **Revision A**

P-1714-01 : Site Location Map (1:10,560)

P-1714-02 : Site Location Map (1:2,500)

P-1714-03 : Existing Site Layout Plan (1:250) - **Revision A**

P-1714-04 : Proposed Site Layout Plan (1:250) - **Revision A**

P-1714-05 : Site Sections (1:200) - **Revision A**

#### House Floor Plans

P-1714-11 : Ground Floor Plans - Units 1 to 4 (1:75) - **Revision A**

P-1714-12 : First Floor Plans - Units 1 to 4 (1:75) - **Revision A**

#### House Sections

P-1714-21 : Typical Cross Section (1:50) - **Revision A**

#### House Elevations

P-1714-31 : Northern (Front) Elevation (1:75) - **Revision A**

P-1714-32 : Southern (Rear) Elevation (1:75) - **Revision A**

P-1714-33 : Typical End Elevation (1:50) - **Revision A**

#### Services

P-1714-41 : Proposed Services Layout Plan (1:250) - **Revision A**

P-1714-42 : Proposed Services Longitudinal Sections 1 (1:200) - **Revision A**

P-1714-43 : Proposed Services Longitudinal Sections 2 (1:200) - **Revision A**

P-1714-44 : Proposed Services Longitudinal Sections 3 (1:200) - **Revision A**

### Additional Drawings:

#### General Drawings

P-1714-06 : Refuse Vehicle Turning Diagram (1:250)

#### House Floor Plans

P-1714-13 : Ground Floor Plans - Units 5 to 8 (1:75)

P-1714-14 : First Floor Plans - Units 5 to 8 (1:75)

#### Services

P-1714-45 : Proposed Surface Water Layout (1:250)

P-1714-46 : Proposed Foul Sewer Layout (1:250)

Drawings Prepared by:-

**Martin G Jennings & Associates,  
Consulting Engineers,  
The Estuary, Carrigaline, Co. Cork.**


Client :-

**Tom Kelly,  
Minane Bridge, Minane,  
Co. Cork.**

Revision A : May 2018 : Drawing List Updated

Project :-	Drawing Title :-	Status :-	Drawing No. : Scale : Date : Revision :			
			Issue for Planning	NTS	14-09-2017	A
Client :-	Proposed Housing Development at Minane Bridge, Minane, Co. Cork.	All dimensions are in millimetres unless noted. Do not scale. If in doubt, refer to the Engineer. Refer to Cover Sheet for full drawing list.	Drawing No. : 1714-00	Scale : NTS	Date : 14-09-2017	Revision : A



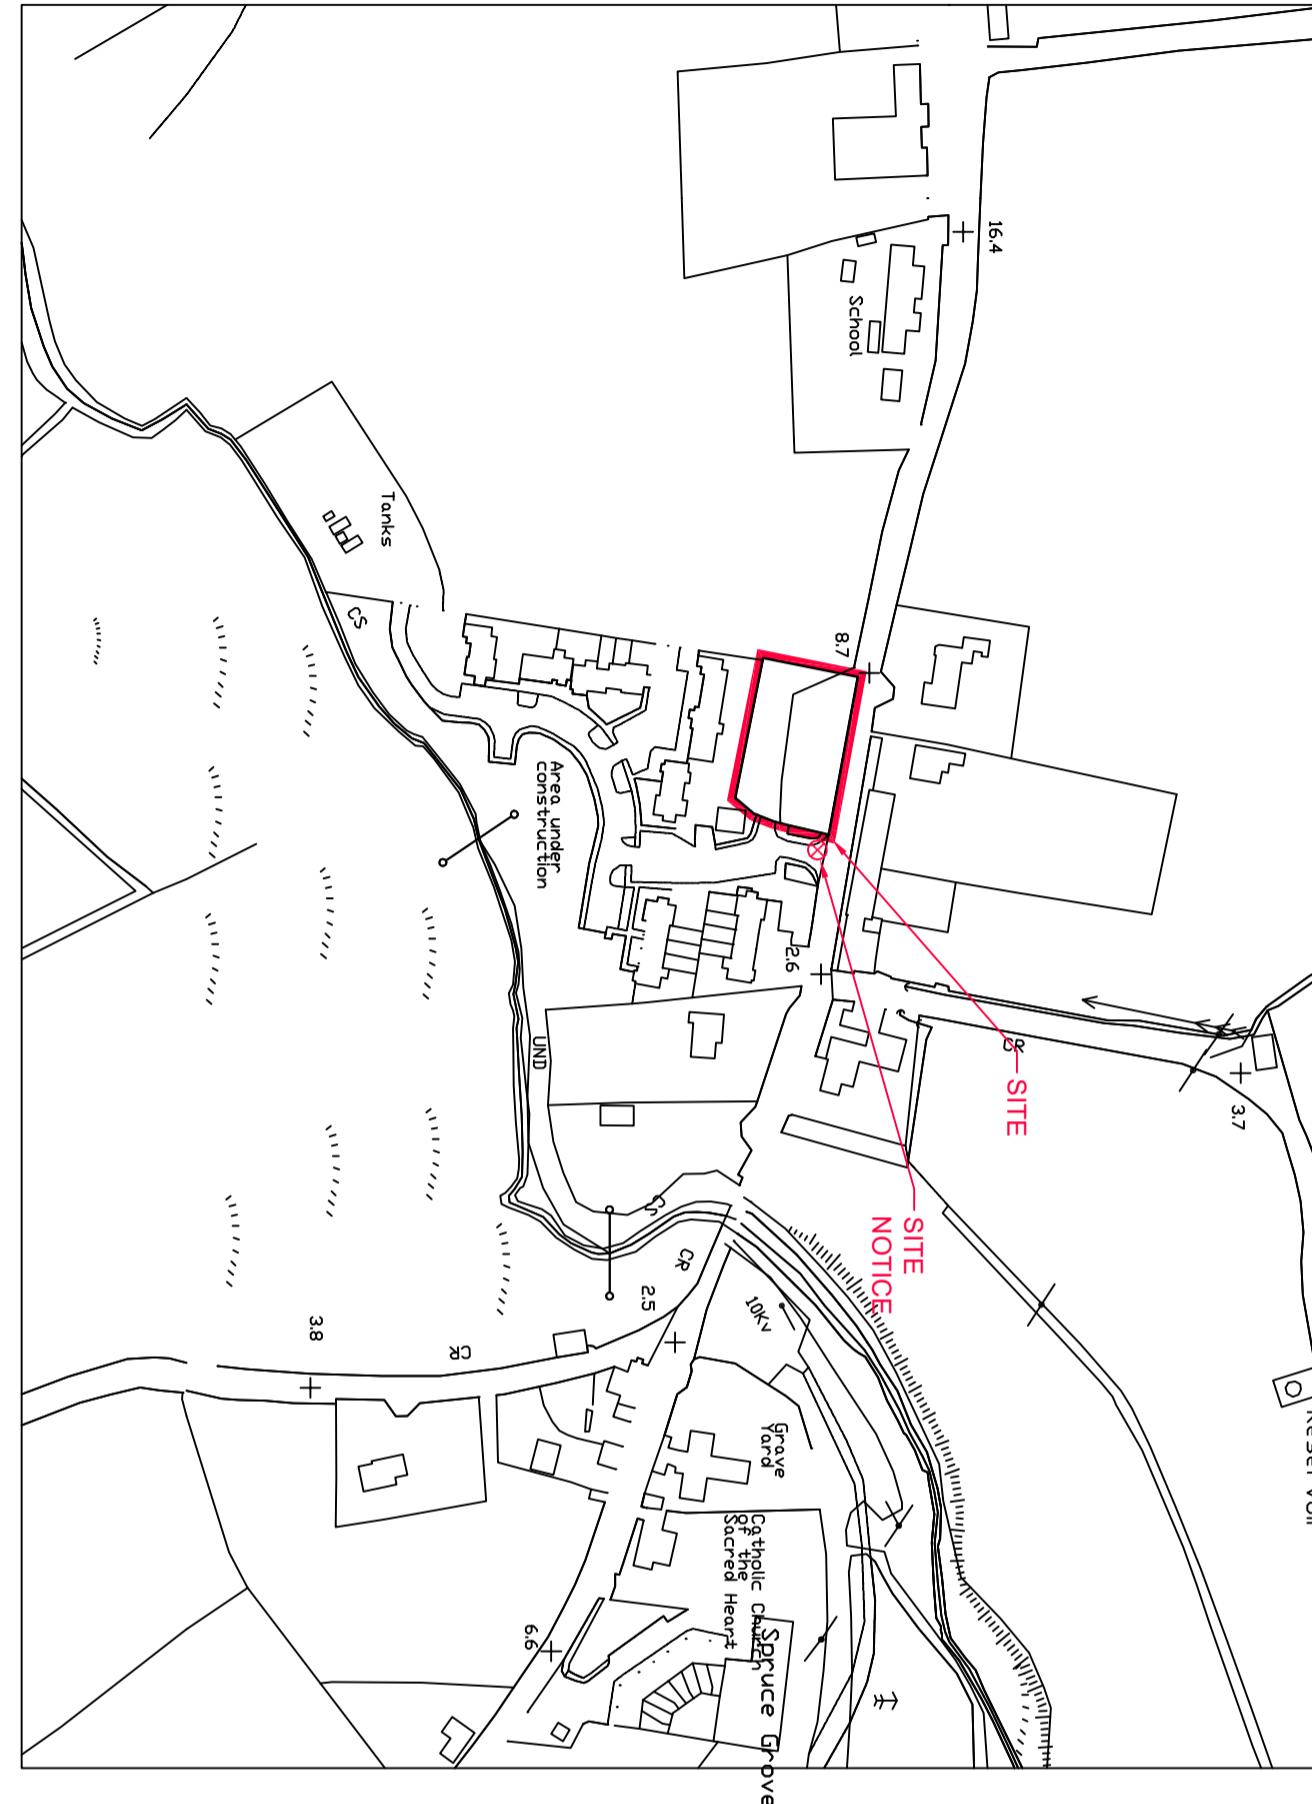

DWG\_35\_LEVEL

Output File:  
V\_50\_25307954\_00000001.DWG  
Map Series:  
1:2500

6583-B  
REVISION DATE = 27-Mar-2015  
SURVEY DATE = 31-Jul-2003  
1:5000  
6583  
REVISION DATE = 27-Mar-2015  
SURVEY DATE = 31-Jul-2003  
Clip Extent:  
LLX,LLY = 573892,556511  
LRL,X,LY = 574475,556511  
ULX,ULY = 573892,556941  
URX,URY = 574475,556941  
Projection:  
ITM  
ITM Centre Point Co-ordinate:  
X,Y = 574184,556726  
Extraction Date:  
20-Sep-2017  
Copyright:  
© Surbhéireacht Ordanáis Éireann, 2017  
© Ordnance Survey Ireland, 2017  
© Surbhéireacht Ordanáis Éireann, 2010  
© Ordnance Survey Ireland, 2010  
An t-áth i thiomáis agus arna fhiosrú ag  
Surbhéireacht Ordanáis Éireann, Páirc an  
Fhionnuisce, Baile Átha Cliath 8, Éire.  
Compiled and published by Ordnance Survey  
Ireland, Phoenix Park, Dublin 8, Ireland.  
Sáratonn atáirgeadh neamhúdaraithe cíopcheart  
Surbhéireacht Ordanáis Éireann agus Rialtas  
na hÉireann.  
Unauthorised reproduction infringes Ordnance Survey  
Ireland and Government of Ireland  
copyright.

Gach cead ar cosann. Ni ceadadh aon  
chuid den fhiosreachán seo a chéipeáil a  
stáitgeadh ná a thráchtú in aon fhórmhá ar aon  
bhealach gan cead i scribhinn roimh ré ó úinéiri  
an chloichint.  
All rights reserved. No part of this publication  
may be copied, reproduced or transmitted in any  
form or by any means without the prior written  
permission of the copyright owners.

Ní thaispeáinn leáscail de chuid Ordanáis  
Shurhbéireacht na hÉireann teorann phointí deاثا  
de mhaoin náimh, ná úinéreach de ghnáithe fisiciúla.  
Ordnance Survey maps never show legal property  
boundaries, nor do they show ownership of physical  
features.

Drawings Prepared by:-  
**Martin G Jennings & Associates,**  
**Consulting Engineers,**  
**The Estuary, Carrigaline, Co. Cork.**

Client :-  
**Tom Kelly,**  
**Minane Bridge, Minane,**  
**Co. Cork.**

Project :-  
**Proposed Housing Development**  
at Minane Bridge, Minane,  
Co. Cork.

Status :-  
**Issued for Planning**

All dimensions are in millimetres unless noted.  
Do not scale. If in doubt, refer to the Engineer.  
Refer to Cover Sheet for full drawing list.

Drawing Title :  
**Site Location Map (2,500)**

Drawing Nr.:  
**1714-02**

Scale :  
**1:2500**

Date :  
**14-09-2017**

Revision :  
**-**





Drawings Prepared by :

Drawings Prepared by :-  
**Martin G Jennings & Associates**,  
**Consulting Engineers,**  
**The Estuary, Carrigaline, Co. Cork**

Client :-

**Client :-**  
**Tom Kelly,  
Minane Bridge, Minane,  
Co. Cork.**

**Project :-**

***Proposed Housing Development  
at Minane Bridge, Minane,  
Co. Cork.***

Status :-


**Status :-**  
**Issued for Planning**

All dimensions are in millimetres unless noted.  
Do not scale. If in doubt, refer to the Engineer.  
Refer to Cover Sheet for full drawing list.


Drawing

**Drawing Title :**  
**Proposed Site Layout Plan**


09-2017

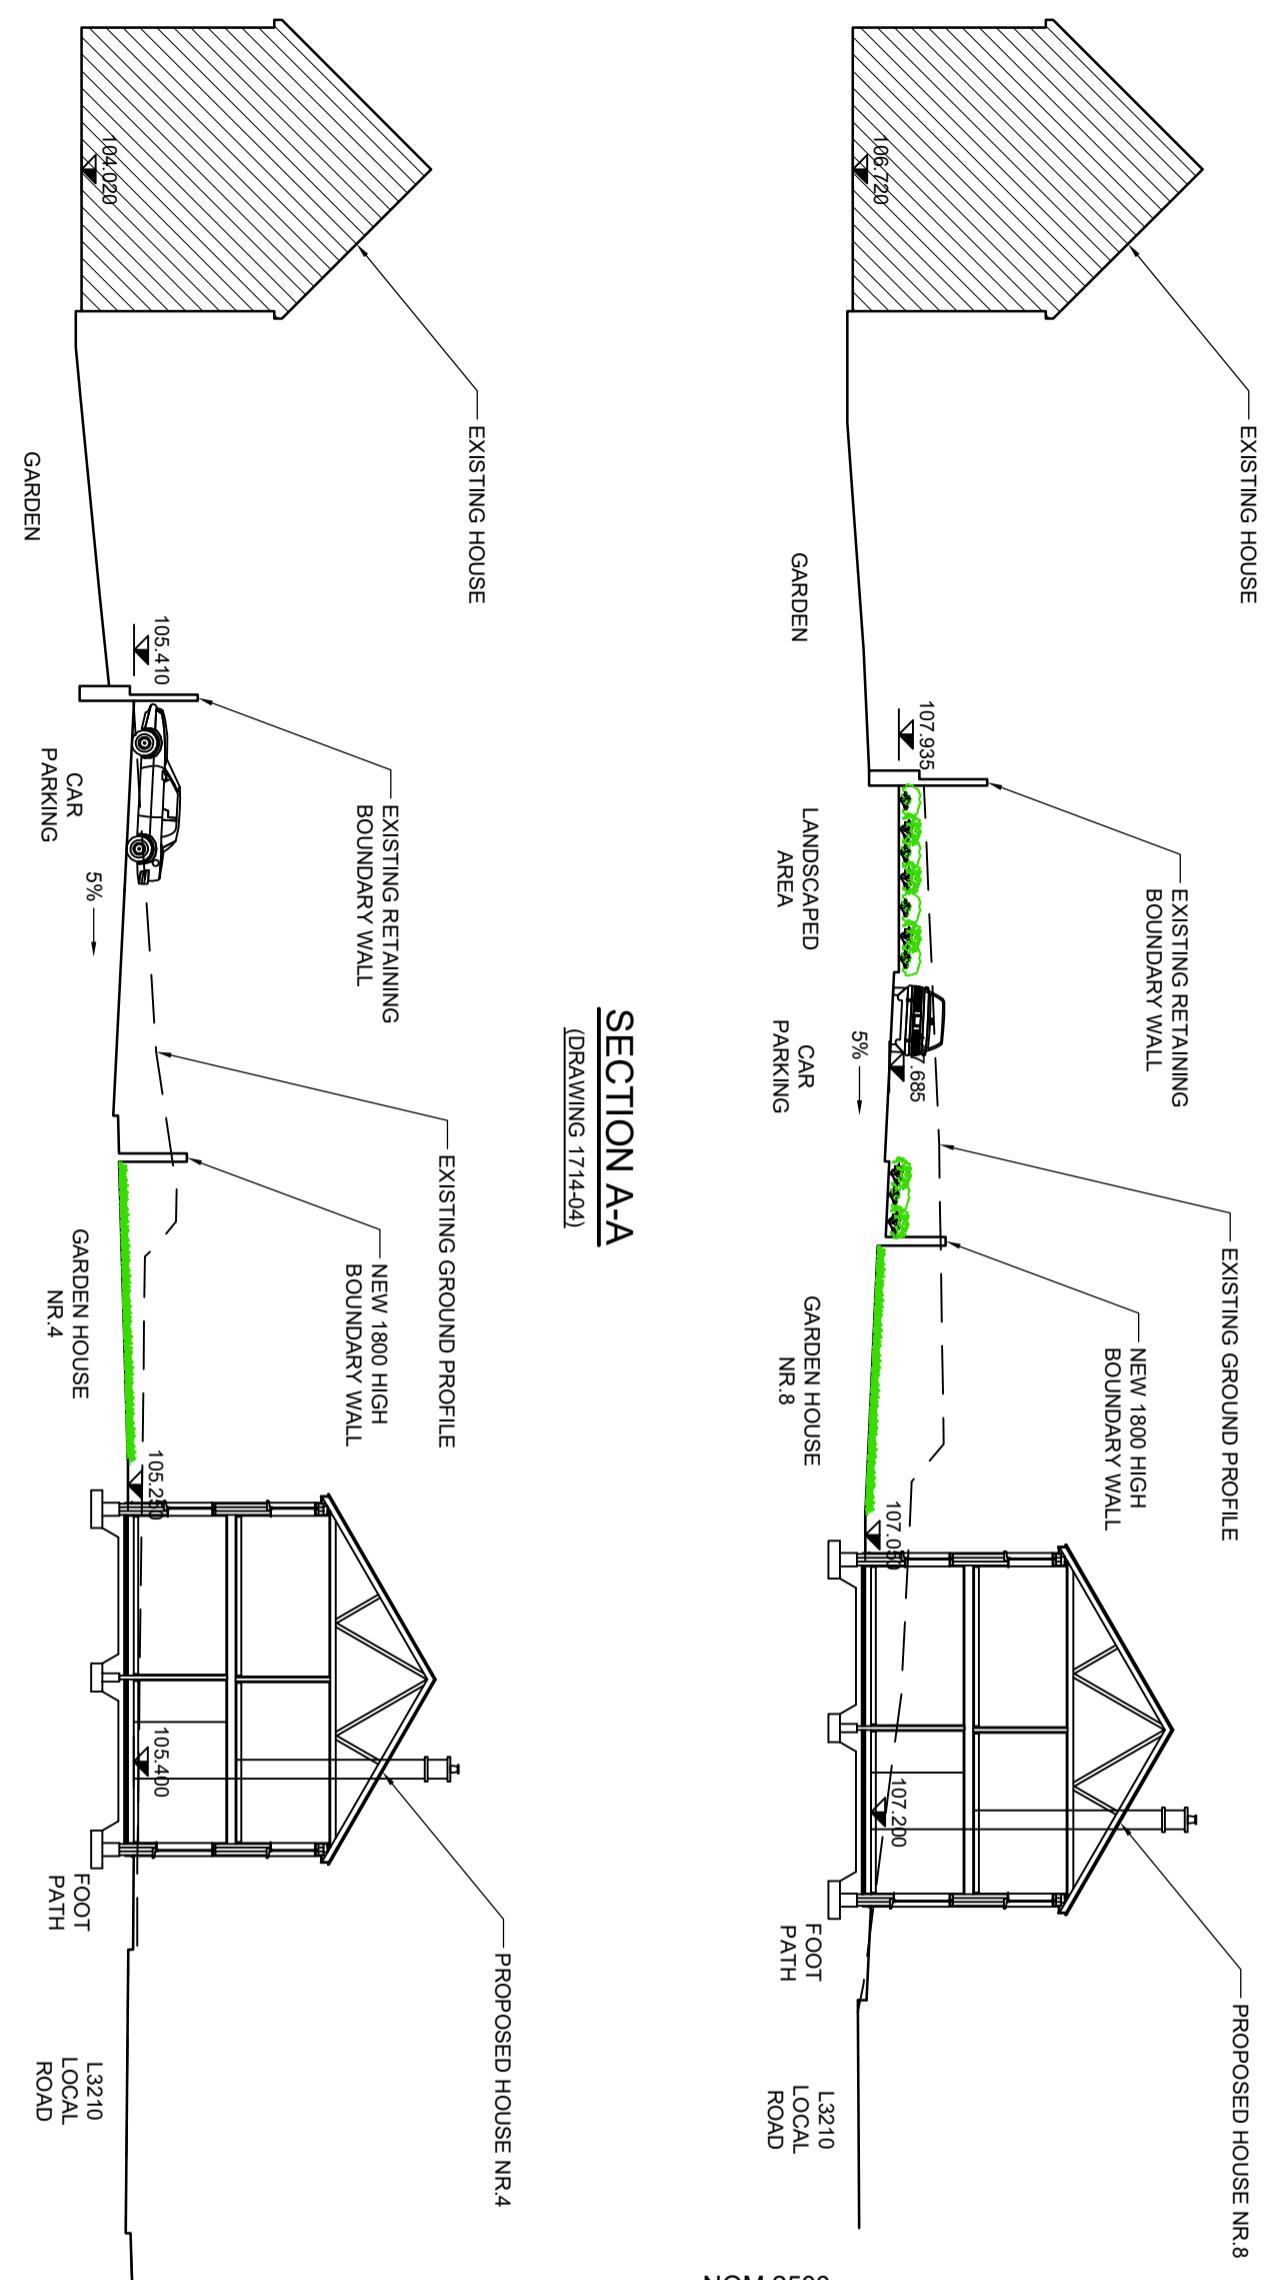

**SECTION B-B**  
(DRAWING 1714-04)

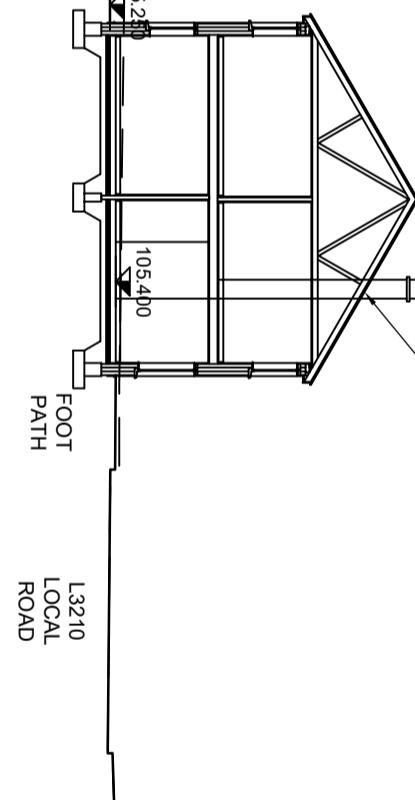

**PROPOSED WESTERN BOUNDARY WALL**  
(NTS)

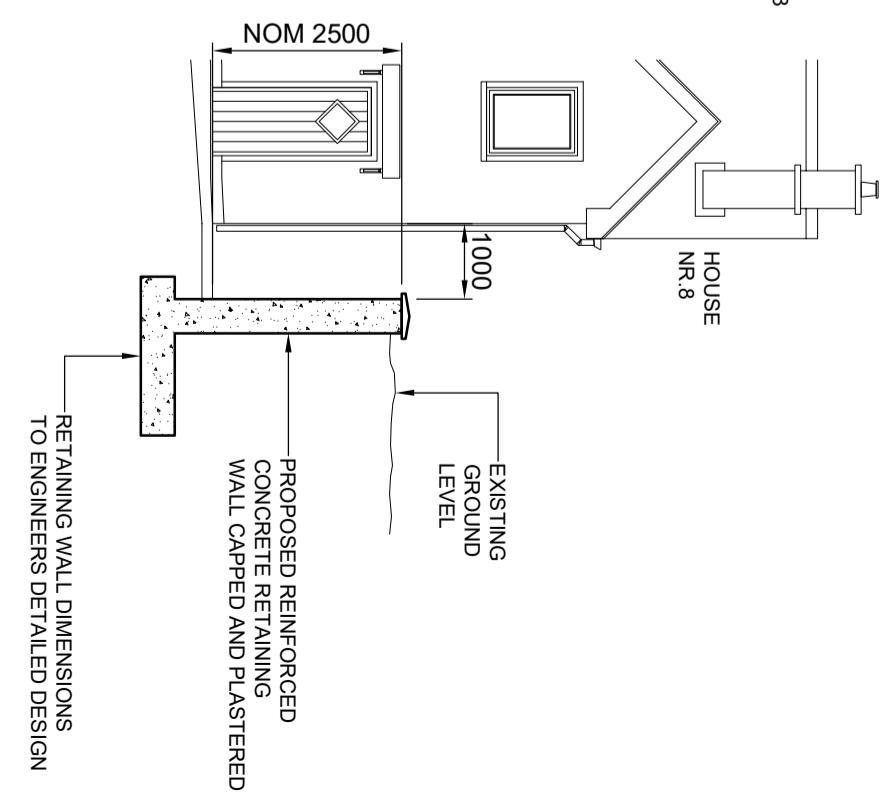

Revision A : May 2018 : Sections Updated

Drawings Prepared by :-  
**Martin G Jennings & Associates, Consulting Engineers, The Estuary, Carrigaline, Co. Cork.**

Client :-  
**Tom Kelly, Minane Bridge, Minane, Co. Cork.**

Project :-  
**Proposed Housing Development at Minane Bridge, Minane, Co. Cork.**

Status :-  
**Issued for Planning**

Drawing Title :  
**Site Sections**


Drawing Nr. :  
**1714-05**

Scale :  
**1:200**

Date :  
**14-09-2017**

Revision :  
**A**

All dimensions are in millimetres unless noted.  
Do not scale. If in doubt, refer to the Engineer.  
Refer to Cover Sheet for full drawing list.

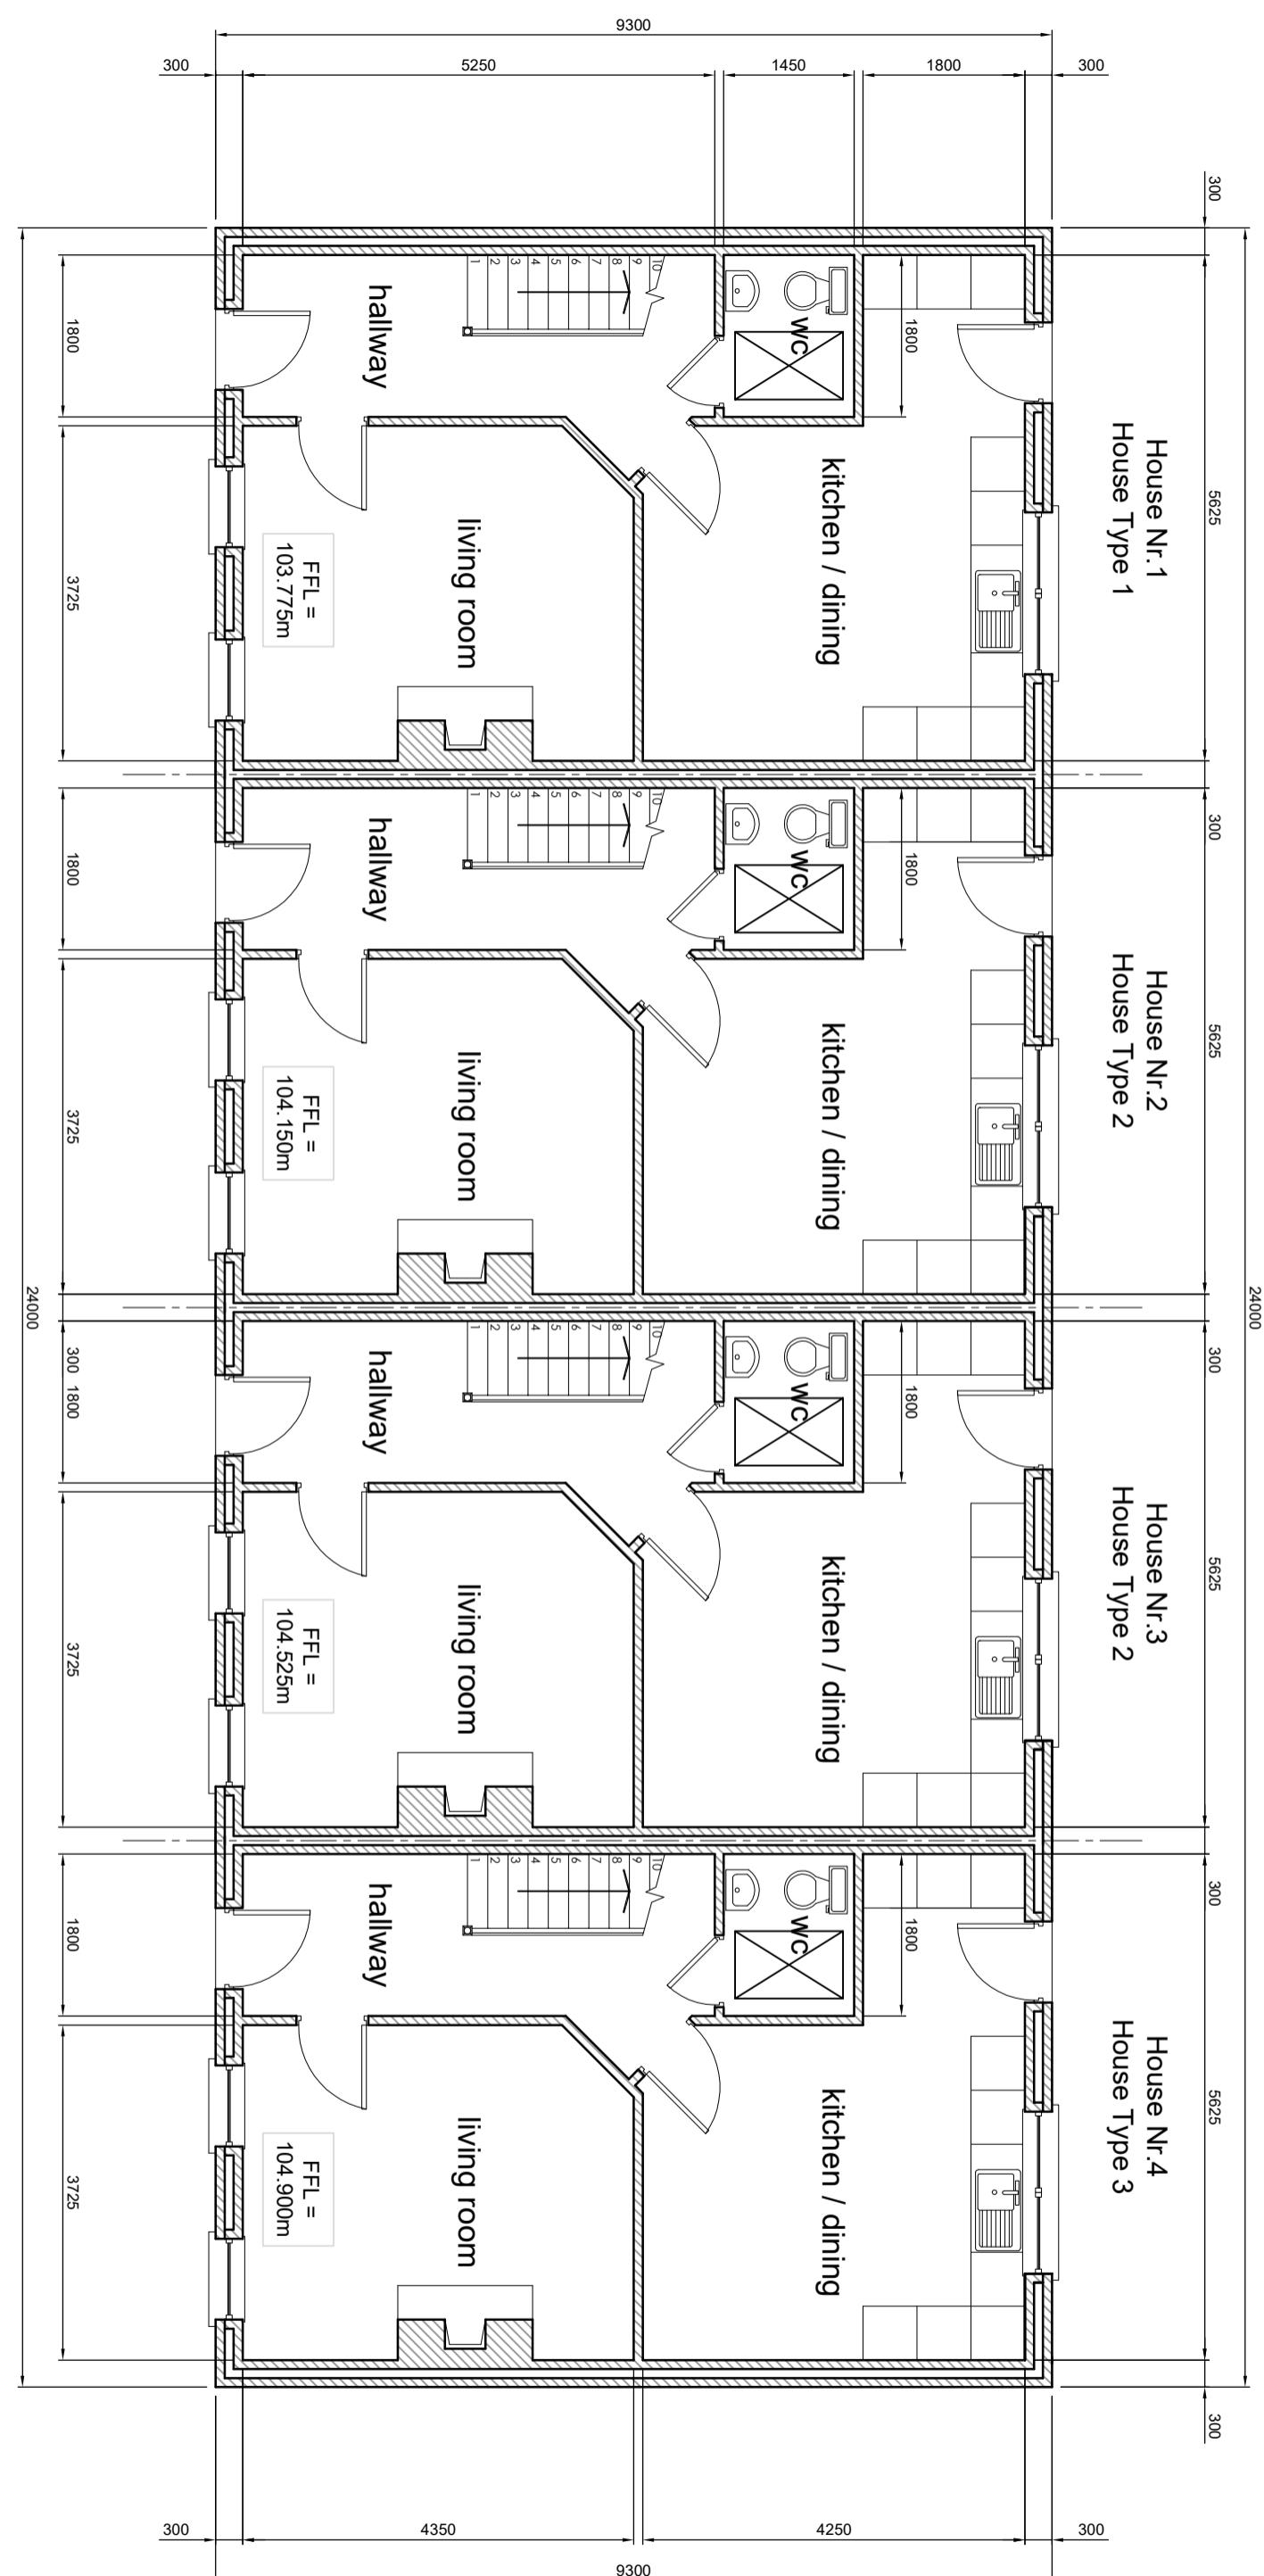

Ground Floor Area per unit (inside walls) = 48.94m<sup>2</sup>  
 First Floor Area per unit (inside walls) = 48.94m<sup>2</sup>  
 Total Floor Area per unit = 97.88m<sup>2</sup>

House Type 1 (2 Nr.) - 3 Bed end of terrace with gable windows  
 House Type 2 (4 Nr.) - 3 Bed mid terrace  
 House Type 3 (2 Nr.) - 3 Bed end of terrace without gable windows

## GROUND FLOOR PLAN - UNITS 1 TO 4

Revision A : May 2018 : Layout Amended

Drawings Prepared by :-  
**Martin G Jennings & Associates,**  
**Consulting Engineers,**  
**The Estuary, Carrigaline, Co. Cork.**

Client :-  
**Tom Kelly,**  
**Minane Bridge, Minane,**  
**Co. Cork.**

Project :-  
**Proposed Housing Development**  
**at Minane Bridge, Minane,**  
**Co. Cork.**

Status :-  
**Issued for Planning**

Drawing Title :  
**Ground Floor Plan - Units 1 to 4**


Drawing Nr. :  
**1714-11**

Scale :  
**1:75**

Date :  
**14-09-2017**

Revision :  
**A**



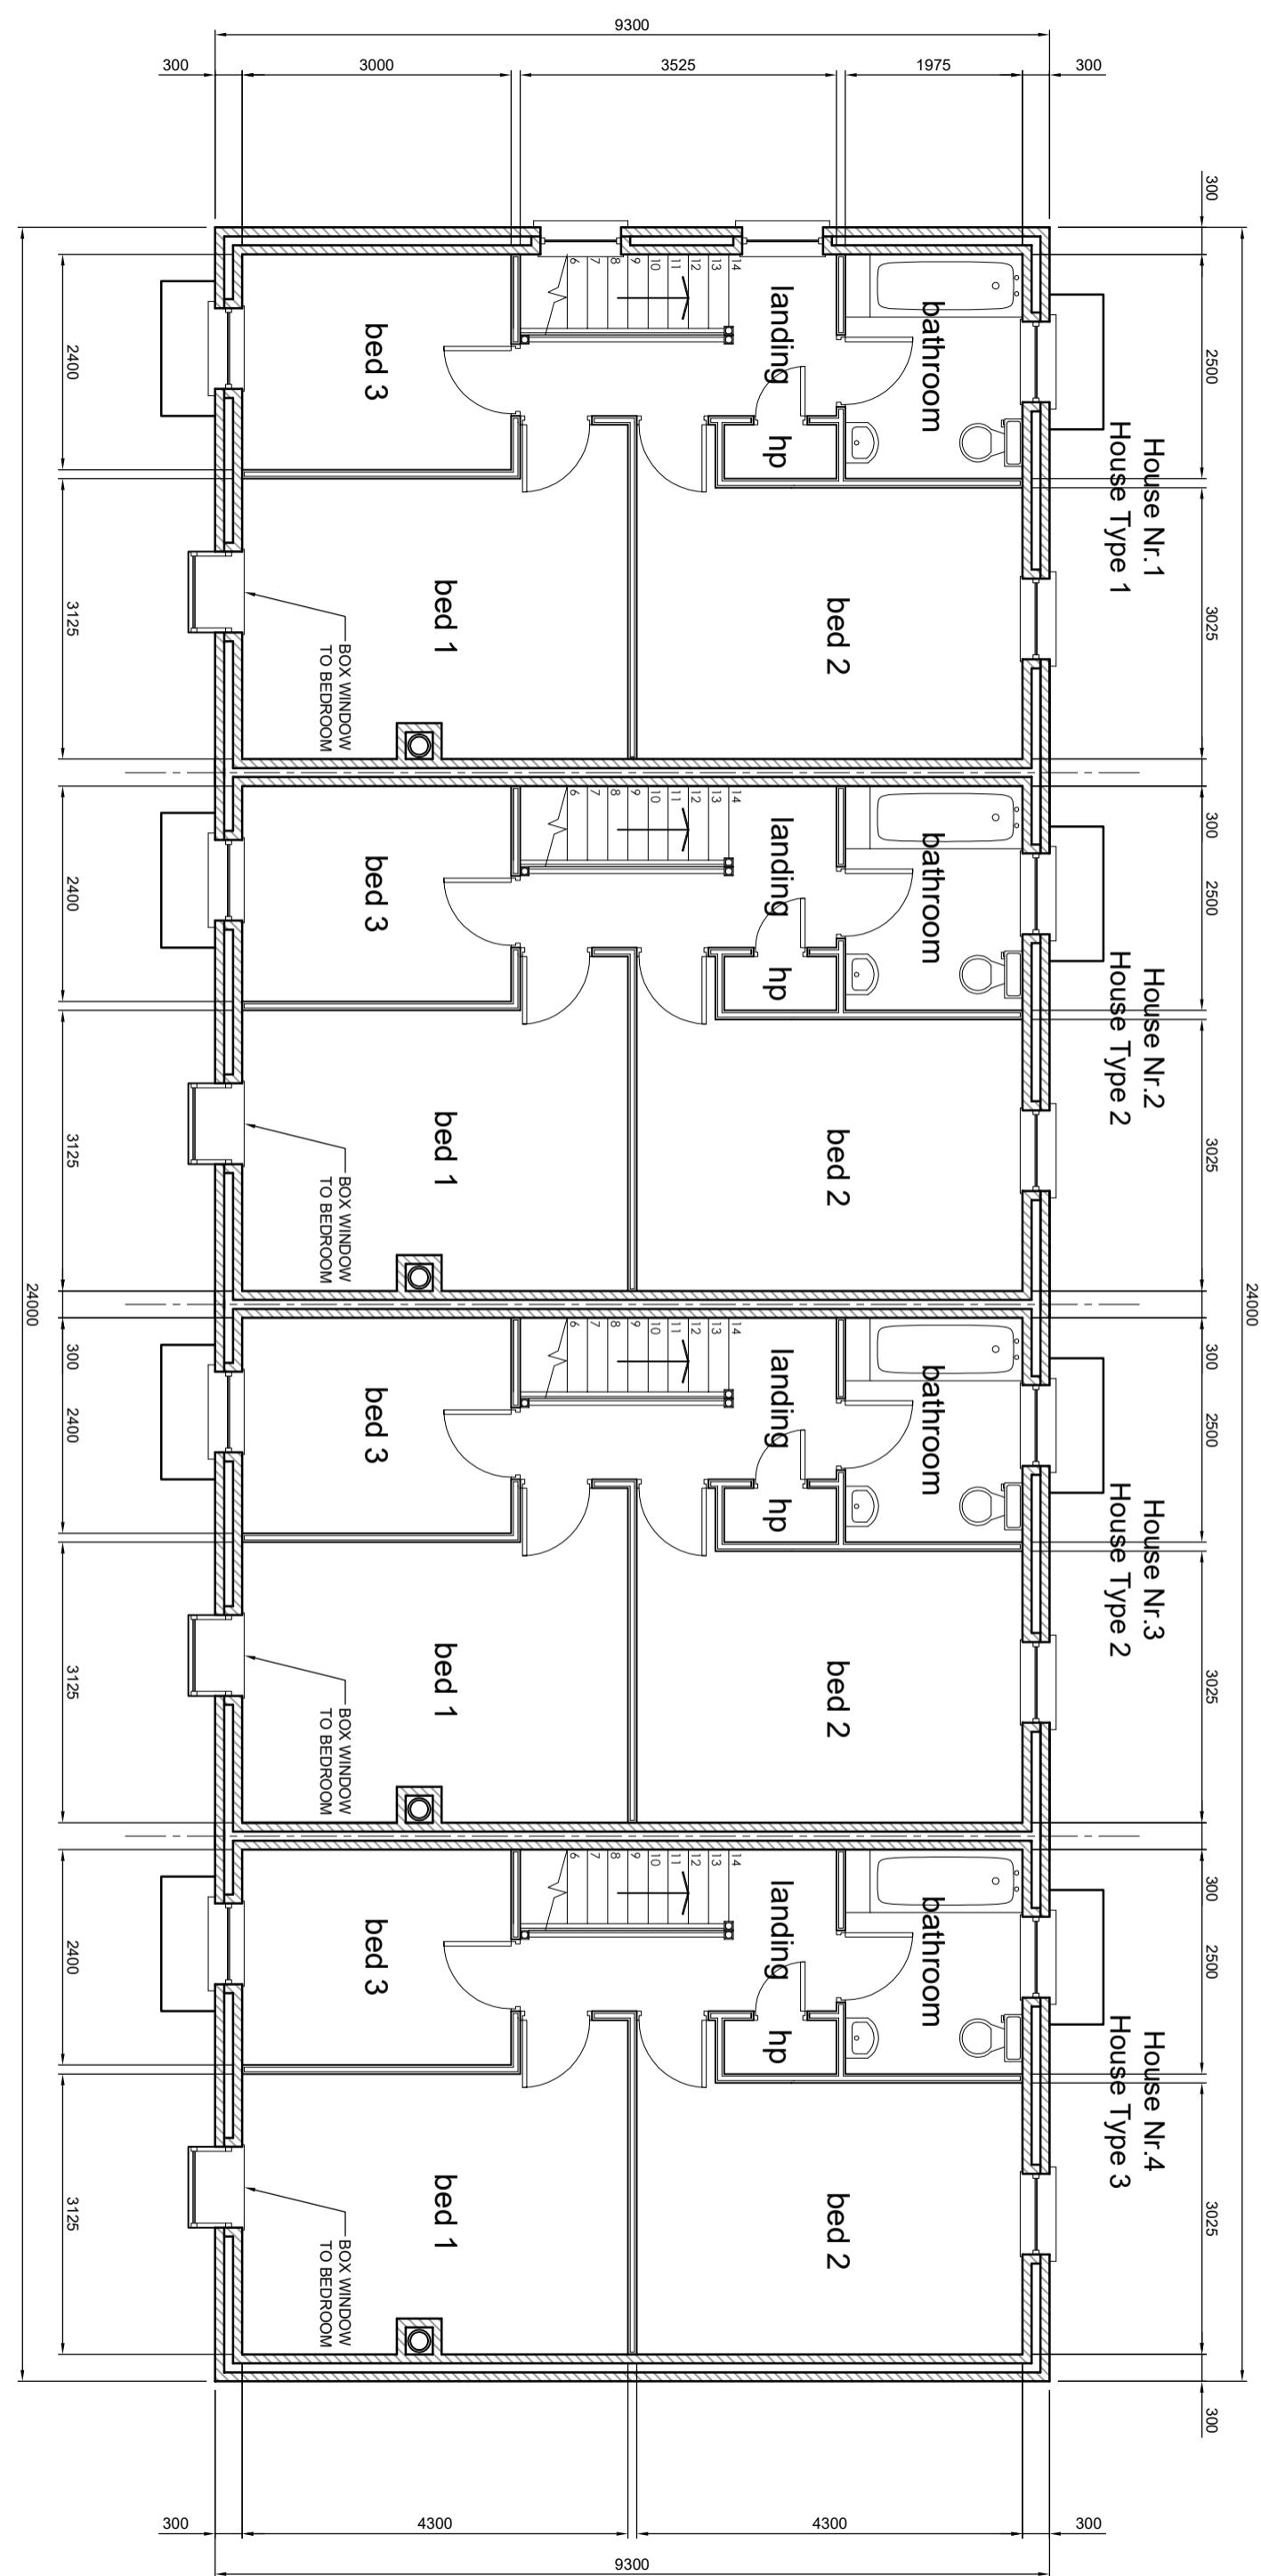

Ground Floor Area per unit (inside walls) = 48.94m<sup>2</sup>  
 First Floor Area per unit (inside walls) = 48.94m<sup>2</sup>  
 Total Floor Area per unit = 97.88m<sup>2</sup>

House Type 1 (2 Nr.) - 3 Bed end of terrace with gable windows  
 House Type 2 (4 Nr.) - 3 Bed mid terrace  
 House Type 3 (2 Nr.) - 3 Bed end of terrace without gable windows

## FIRST FLOOR PLAN - UNITS 1 TO 4

Revision A : May 2018 : Layout Amended

Drawings Prepared by :-  
**Martin G Jennings & Associates, Consulting Engineers, The Estuary, Carrigaline, Co. Cork.**

Client :-  
**Tom Kelly, Minane Bridge, Minane, Co. Cork.**

Project :-  
**Proposed Housing Development at Minane Bridge, Minane, Co. Cork.**

Status :-  
**Issued for Planning**

Drawing Title :  
**First Floor Plan - Units 1 to 4**

All dimensions are in millimetres unless noted.  
 Do not scale. If in doubt, refer to the Engineer.  
 Refer to Cover Sheet for full drawing list.

Drawing Nr.:  
**1714-12**

Date :  
**14-09-2017**

Scale :  
**1:75**

Revision :  
**A**



Drawings Prepared by :-

**Martin G Jennings & Associates,  
Consulting Engineers,  
The Estuary, Carrigaline, Co. Cork.**

Client :-  
**Tom Kelly,  
Minane Bridge, Minane,  
Co. Cork.**

Project :-  
**Proposed Housing Development  
at Minane Bridge, Minane,  
Co. Cork.**

Status :-  
**Issued for Planning**

Drawing Title :  
**Ground Floor Plan - Units 5 to 8**

All dimensions are in millimetres unless noted.  
Do not scale. If in doubt, refer to the Engineer.  
Refer to Cover Sheet for full drawing list.

Drawing No. :  
**1714-13**


Scale :  
**1:75**

Date :  
**16-04-2018**

Revision :  
**-**

Ground Floor Area per unit (inside walls) = 48.94m<sup>2</sup>  
First Floor Area per unit (inside walls) = 48.94m<sup>2</sup>  
Total Floor Area per unit = 97.88m<sup>2</sup>

## GROUND FLOOR PLAN - UNITS 5 TO 8

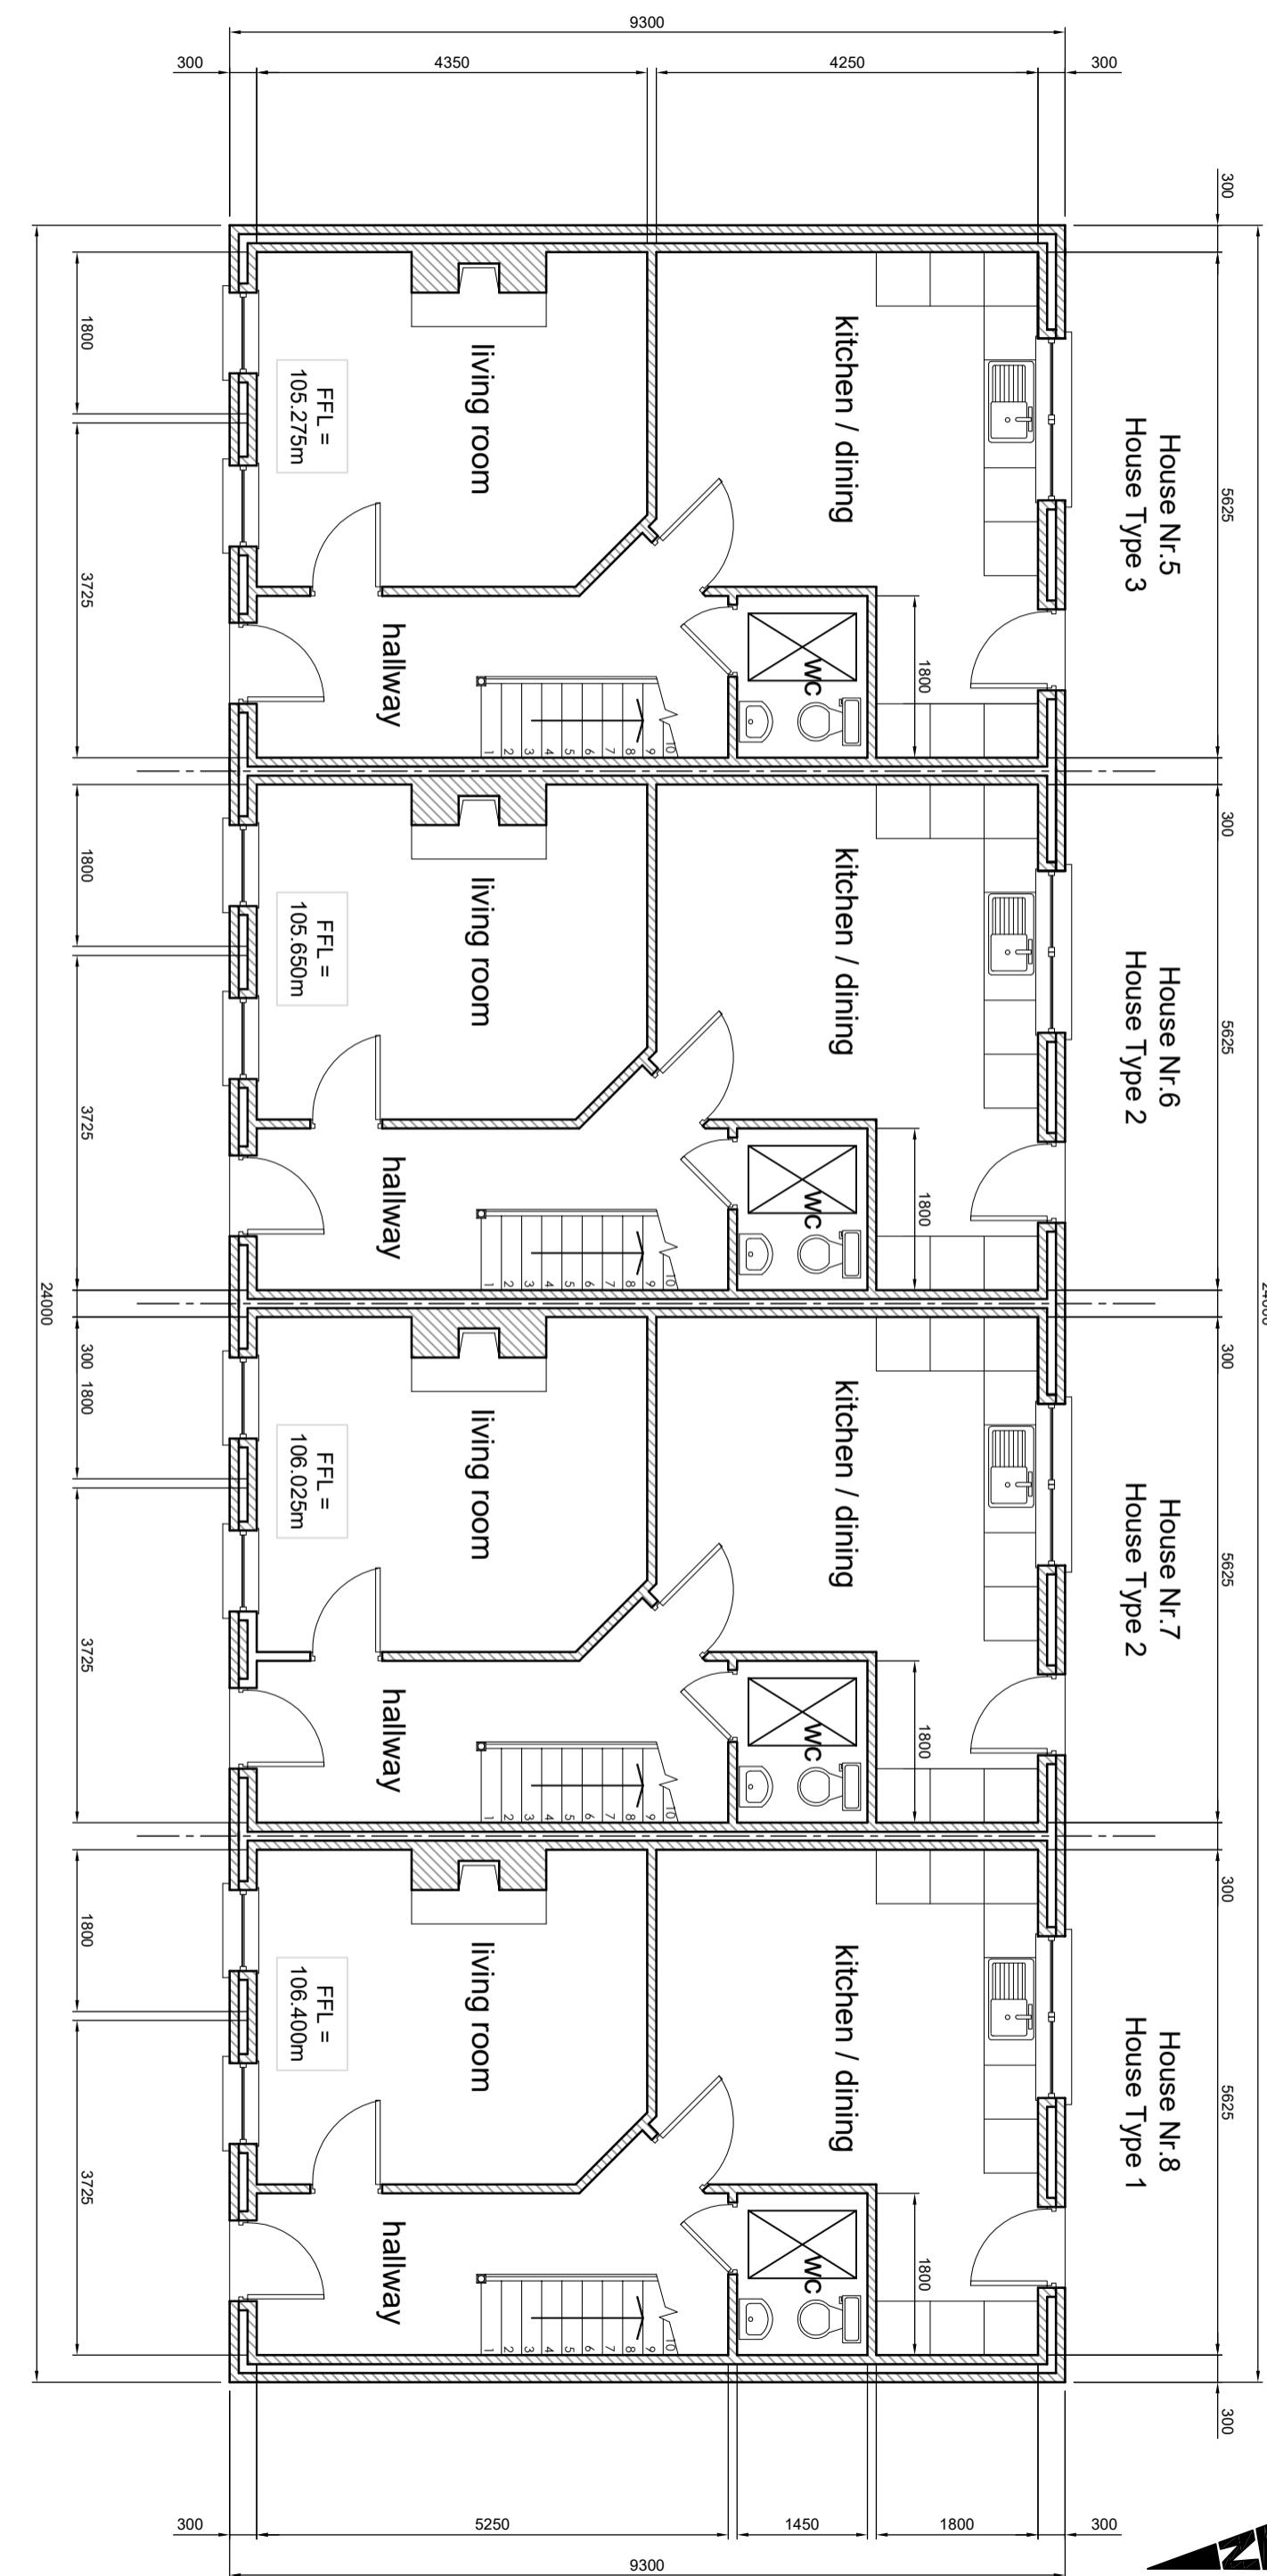

Drawings Prepared by :-

Drawings Prepared by:-  
**Martin G Jennings & Associates,**

**Client :-**

House Type 1 (2 Nr.) - 3 Bed end of terrace with gable windows House Type 2 (4 Nr.) - 3 Bed mid terrace House Type 3 (2 Nr.) - 3 Bed end of terrace without gable windows	Ground Floor Area per unit (inside walls) = 48.94m <sup>2</sup> First Floor Area per unit (inside walls) = 48.94m <sup>2</sup> Total Floor Area per unit = 97.88m <sup>2</sup>
---	--

## FIRST FLOOR PLAN - UNITS 5 TO 8

House Type 1 (2 Nr.) - 3 Bed end of terrace with gable windows  
House Type 2 (4 Nr.) - 3 Bed mid terrace  
House Type 3 (2 Nr.) - 3 Bed end of terrace without gable window

House Type 2 (4 Nr.) - 3 Bed mid terraces  
House Type 3 (2 Nr.) - 3 Bed end of terra

### House Type 3 (2 Nr.) - 3 Bed end of terrace without gable windows

**Ground Floor Area per unit (inside walls) = 48.94m<sup>2</sup>**

**First Floor Area per unit (inside walls) = 48.94m<sup>2</sup>**

**Total Floor Area per unit = 97.88m<sup>2</sup>**

**House Type 1 (2 Nr.) - 3 Bed end of terrace with gable windows**


**House Type 2 (4 Nr.) - 3 Bed mid terrace**

**House Type 3 (2 Nr.) - 3 Bed end of terrace without gable windows**

**FIRST FLOOR PLAN - UNITS 5 TO 8**

Project :-		Status :-	Drawing Title:			
<b>Proposed Housing Development at Minane Bridge, Minane, Co. Cork.</b>		<b>Issued for Planning</b>	<b>First Floor Plan - Units 5 to 8</b>			
		All dimensions are in millimetres unless noted. Do not scale. If in doubt, refer to the Engineer. Refer to Cover Sheet for full drawing list.	Drawing Nr: <b>1714-14</b>	Scale: <b>1:75</b>	Date: <b>16-04-2018</b>	Revision: <b>-</b>

FINISHED FLOOR LEVEL	
HOUSE Nr.	LEVEL
1	104.275
2	104.650
3	105.025
4	105.400
5	106.075
6	106.450
7	106.825
8	107.200

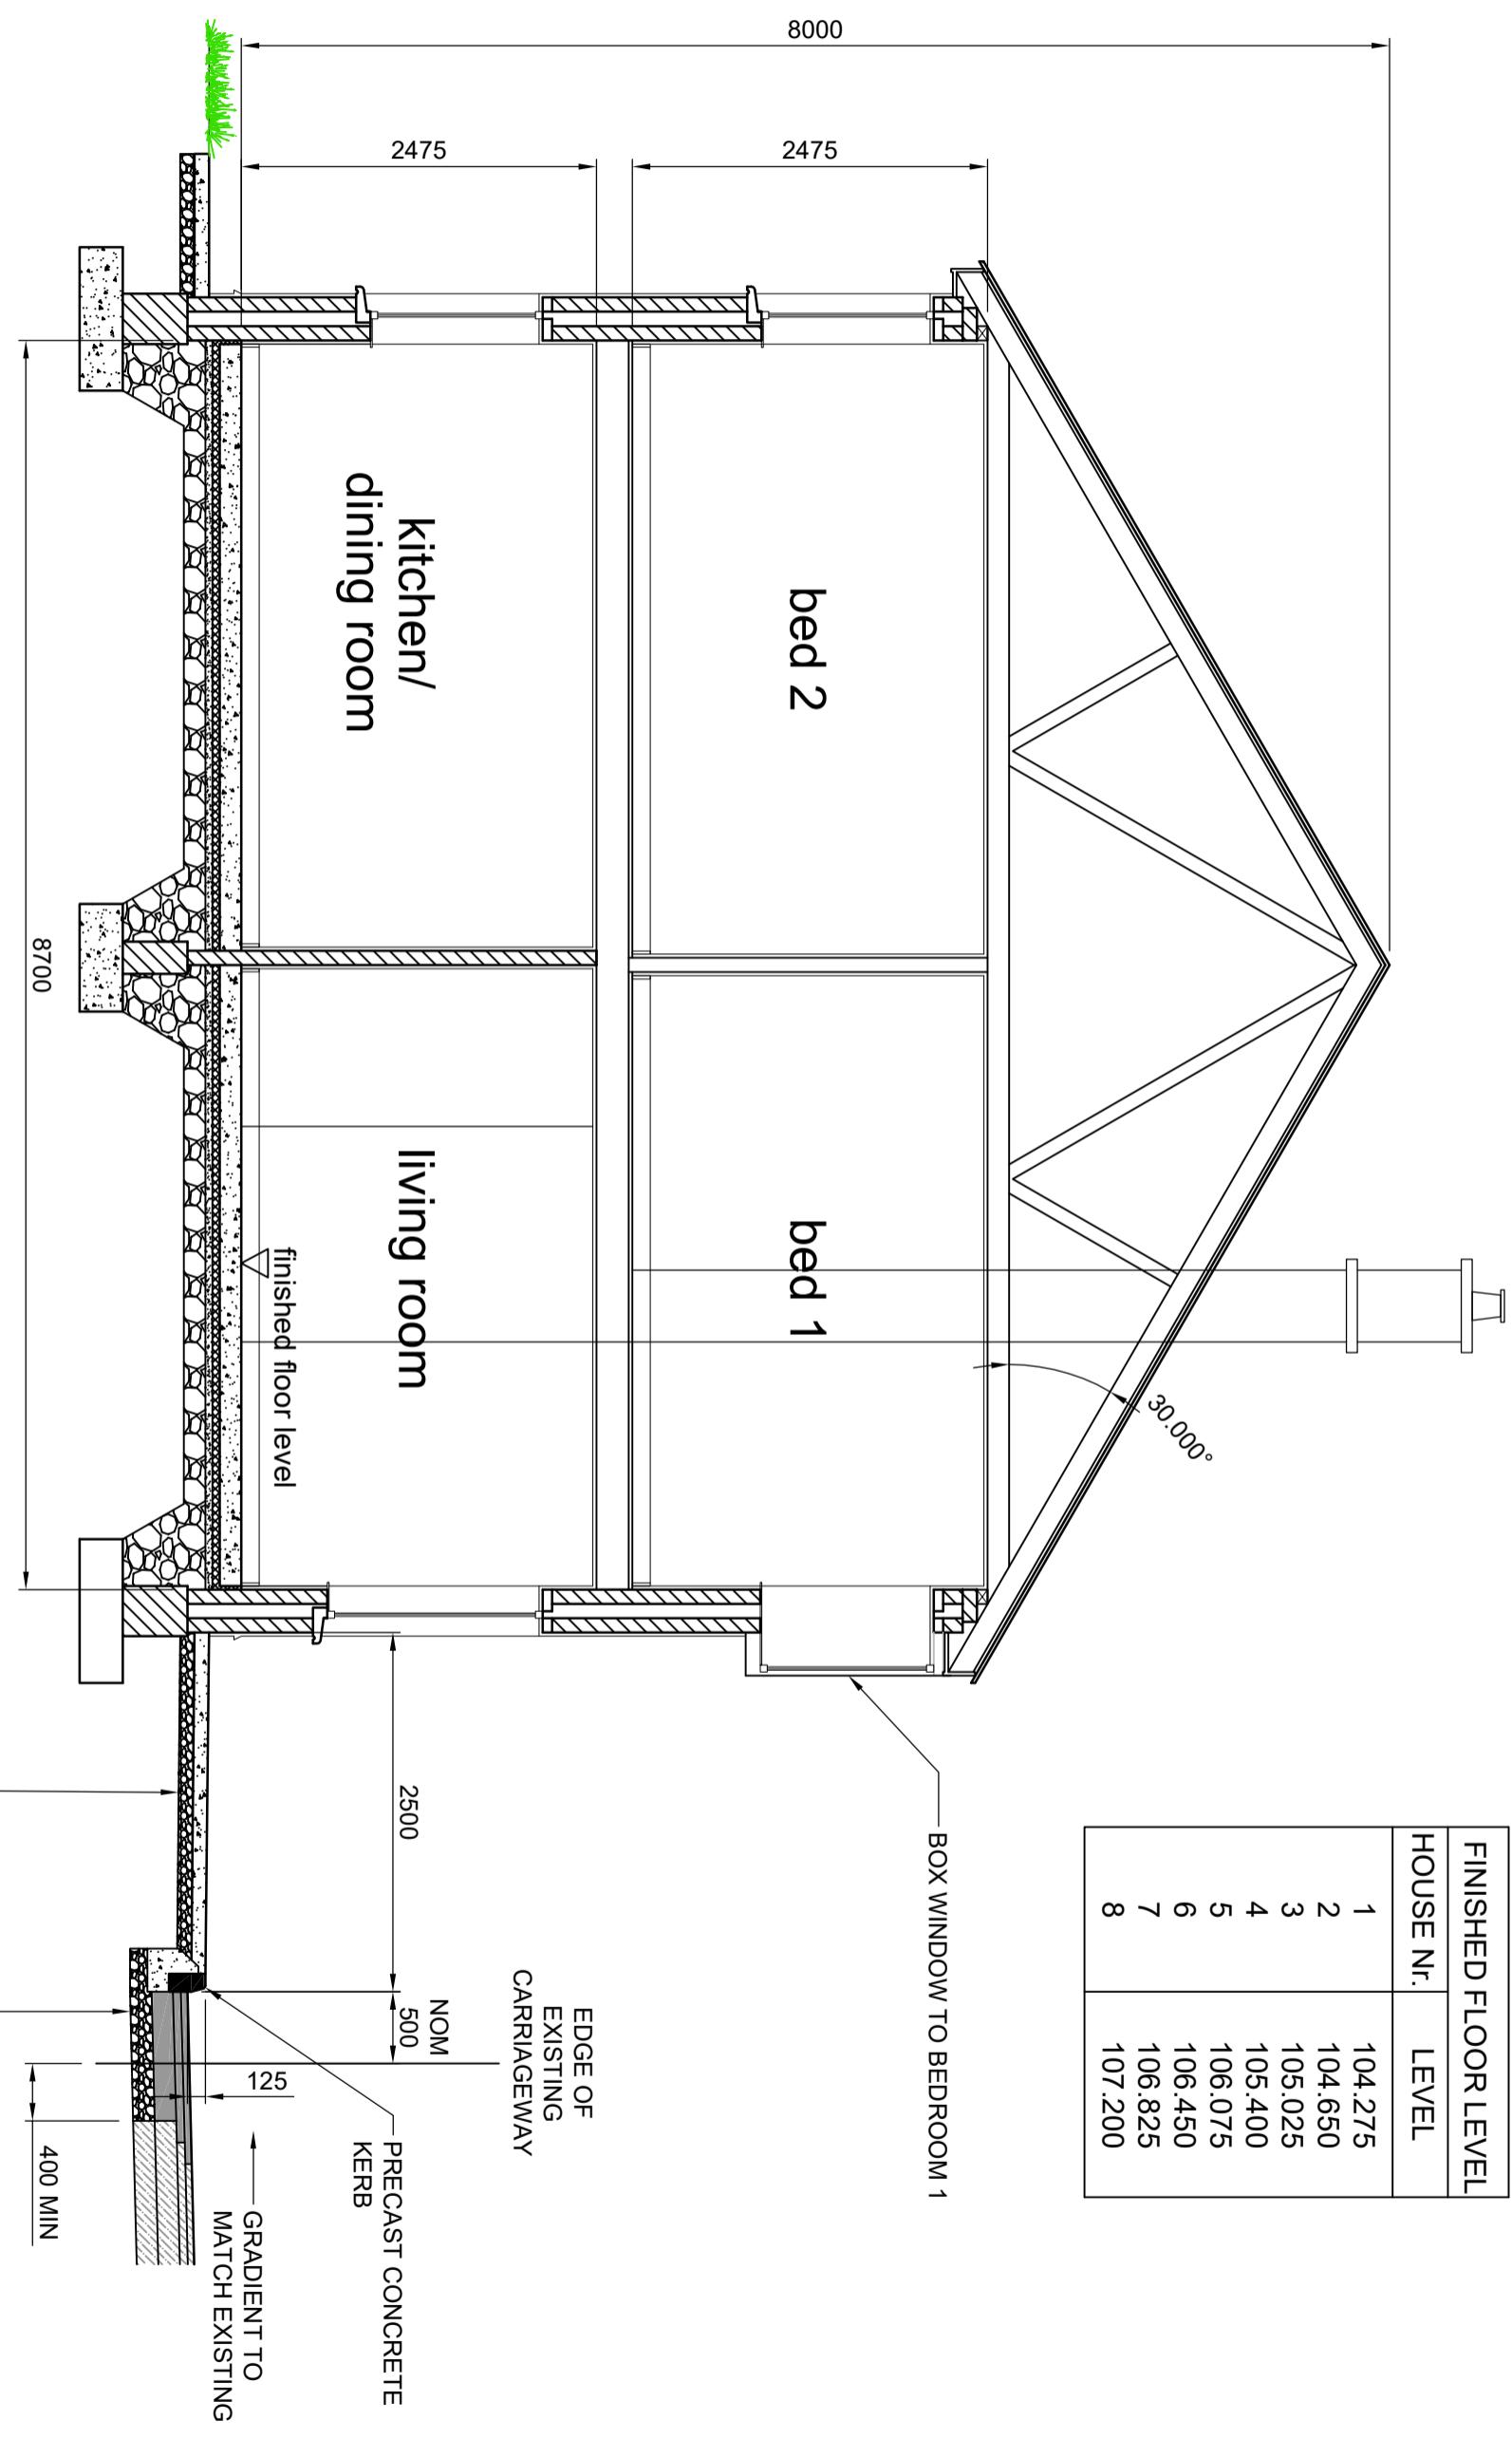

## TYPICAL CROSS SECTION (Units 1 to 8)

Revision A : May 2018 : Floor Levels, Section Amended

Drawings Prepared by:-  
**Martin G Jennings & Associates,  
Consulting Engineers,  
The Estuary, Carrigaline, Co. Cork.**

Client :-  
**Tom Kelly,  
Minane Bridge, Minane,  
Co. Cork.**

Project :-  
**Proposed Housing Development  
at Minane Bridge, Minane,  
Co. Cork.**

Status :-  
**Issued for Planning**

Drawing Title :  
**Typical House Cross Section**



All dimensions are in millimetres unless noted.  
Do not scale. If in doubt, refer to the Engineer.  
Refer to Cover Sheet for full drawing list.

Drawing Nr.:  
**1714-21**

Scale :  
**1:50**

Date :  
**16-04-18**

Revision :  
**A**

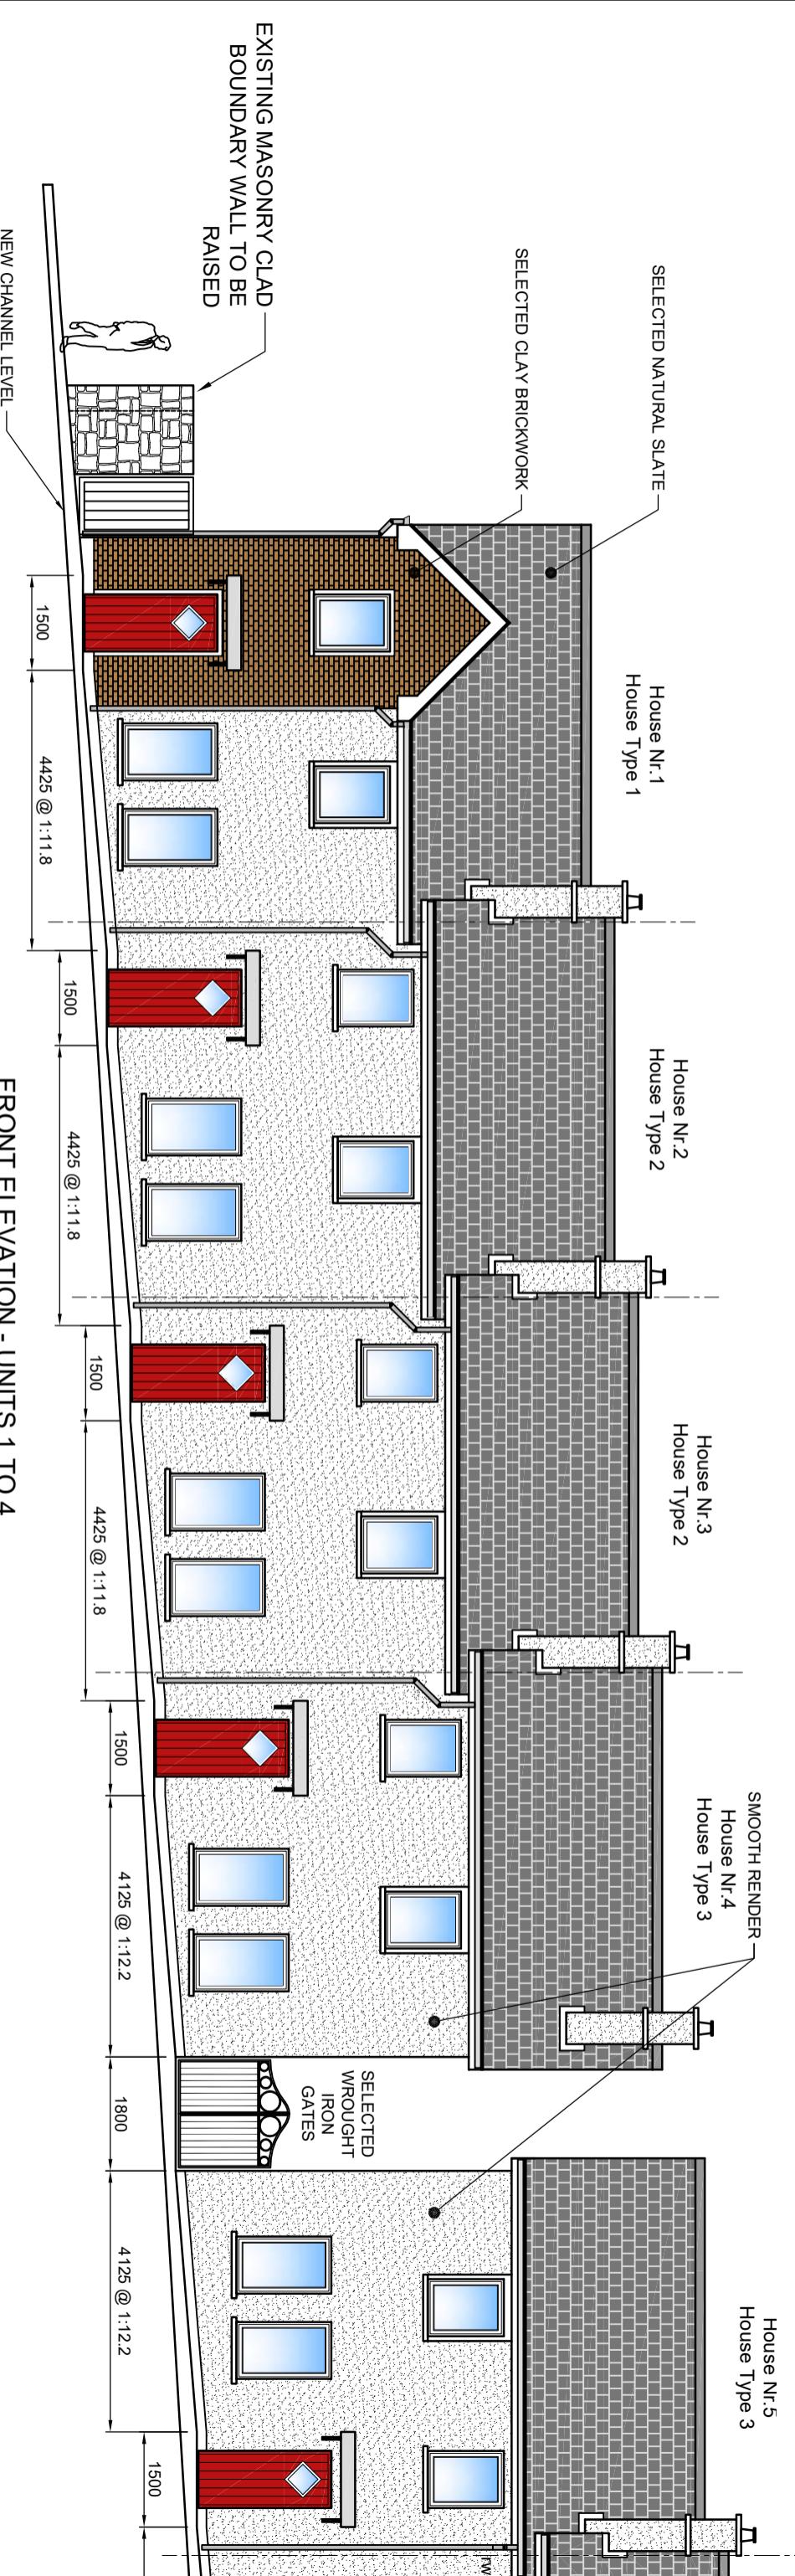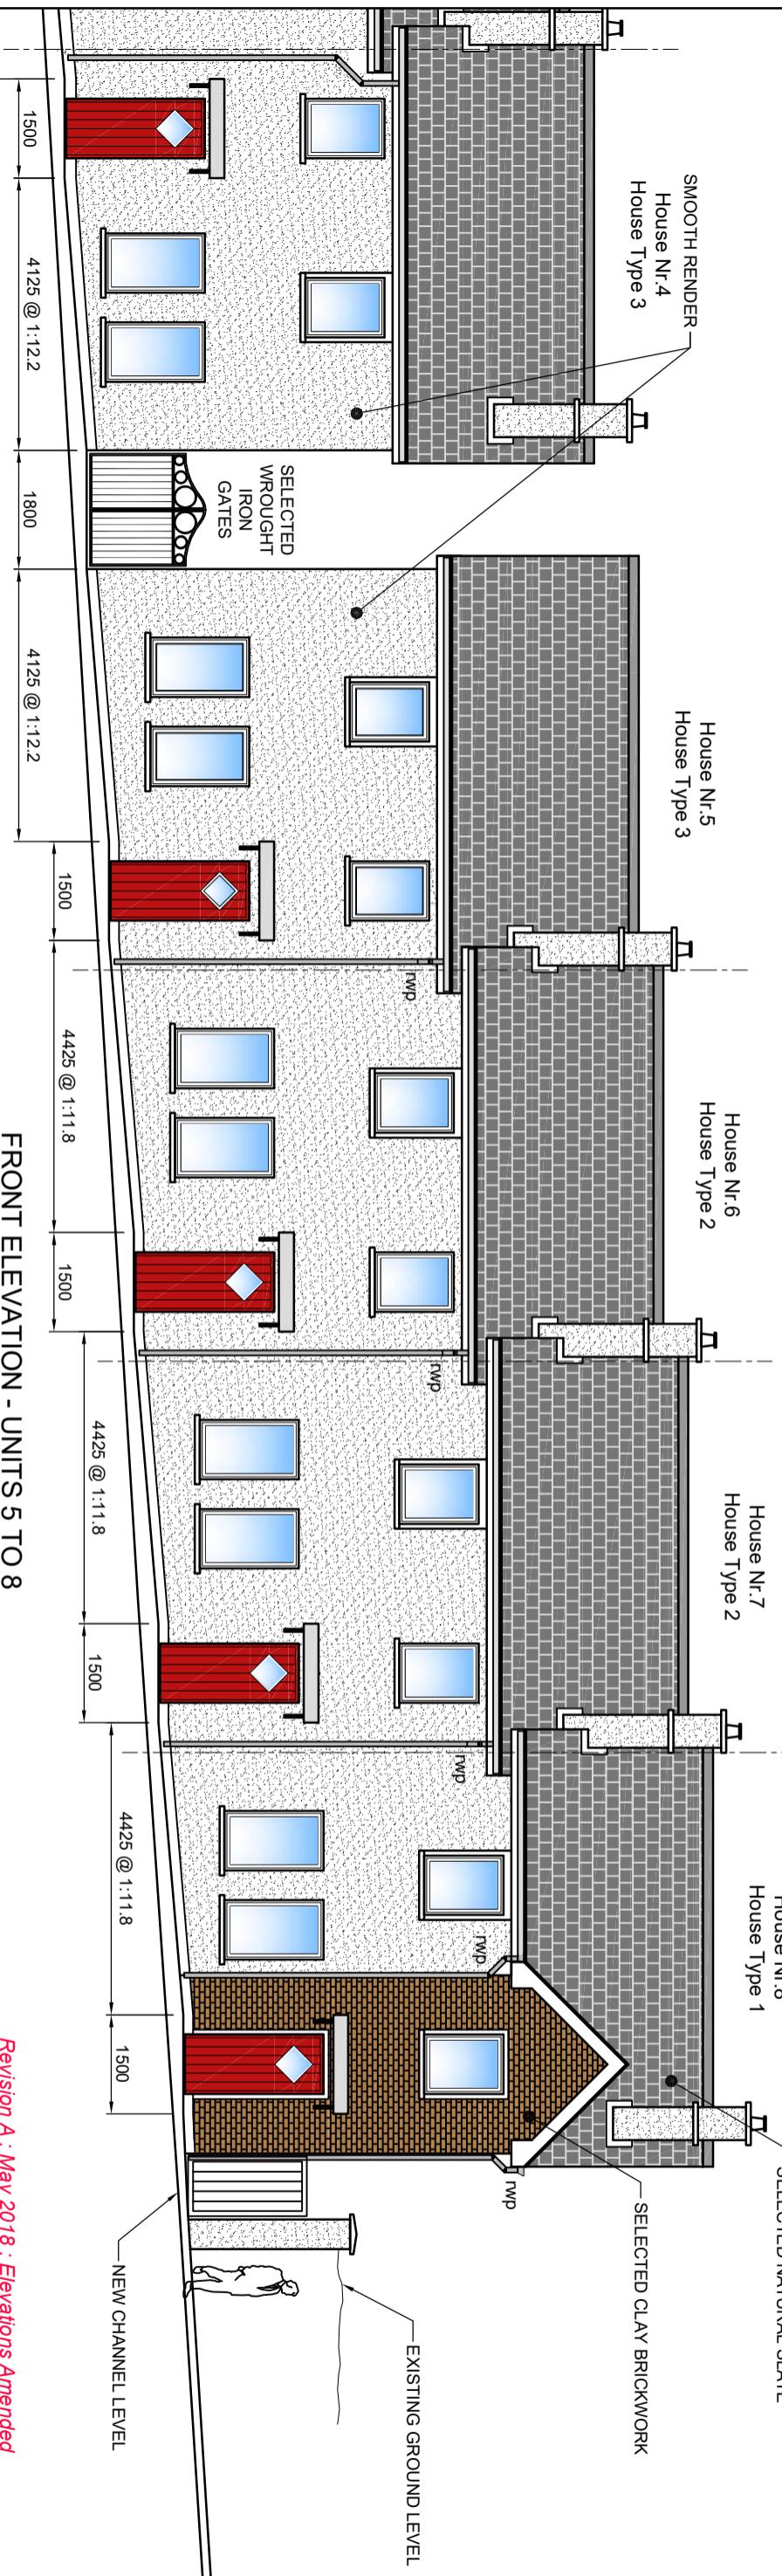




<p style="text-align: center;">Drawing Title : <b>Southern (Rear) Elevation</b></p> <p style="text-align: center;"><b><i>Issued for Planning</i></b></p>			
Status :-			
Project :-			
Client :-			
Martin G Jennings & Associates, Consulting Engineers, The Estuary, Carrigaline, Co. Cork.	Tom Kelly, Minane Bridge, Minane, Co. Cork.		
All dimensions are in millimetres unless noted. Do not scale. If in doubt, refer to the Engineer. Refer to Cover Sheet for full drawing list.	Drawing Nr : <b>1714-032</b>	Scale : <b>1:100</b>	Date : Revision : <b>16-04-18</b> <b>A</b>

## GABLE ELEVATION - HOUSE NR.1 AND 8

Revision A : May 2018 : Elevation Amended

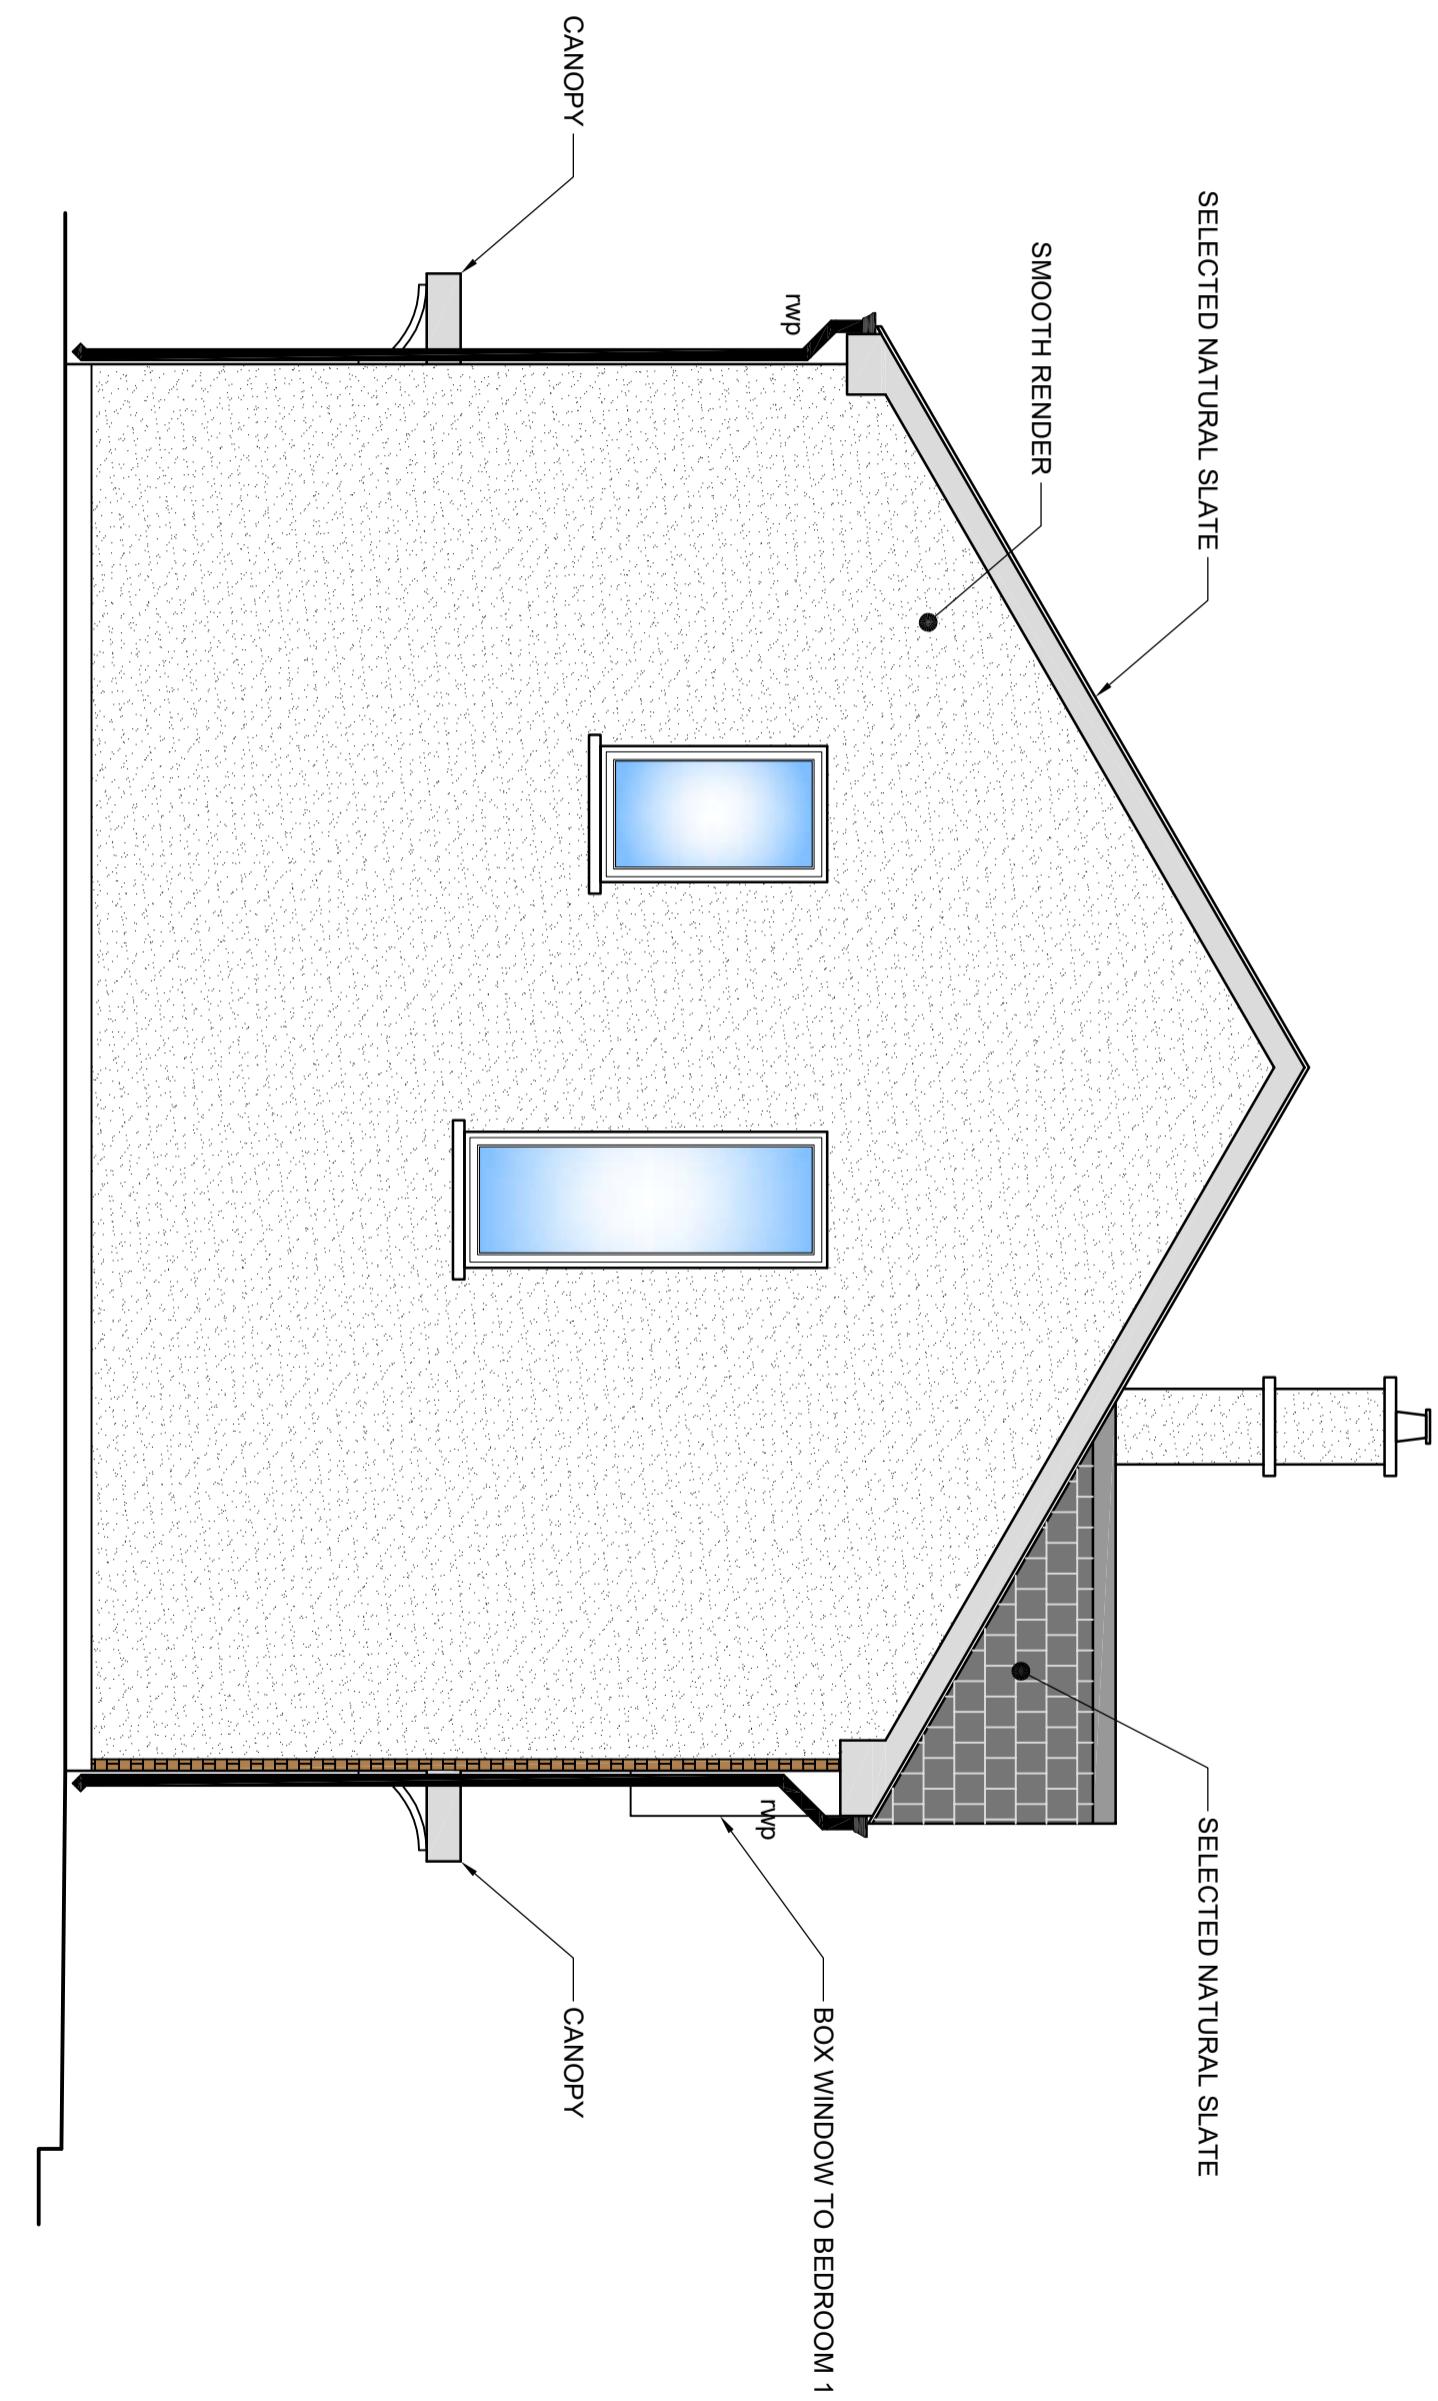

Drawings Prepared by :-  
**Martin G Jennings & Associates,  
 Consulting Engineers,  
 The Estuary, Carrigaline, Co. Cork.**

Client :-  
**Tom Kelly,  
 Minane Bridge, Minane,  
 Co. Cork.**

Project :-  
**Proposed Housing Development  
 at Minane Bridge, Minane,  
 Co. Cork.**

Status :-  
**Issued for Planning**

Drawing Title :  
**Typical End Elevation**


All dimensions are in millimetres unless noted.  
 Do not scale. If in doubt, refer to the Engineer.  
 Refer to Cover Sheet for full drawing list.

Drawing Nr.:  
**1714-33**

Scale :  
**1:50**


Date :  
**14-09-2017**

Revision :  
**A**

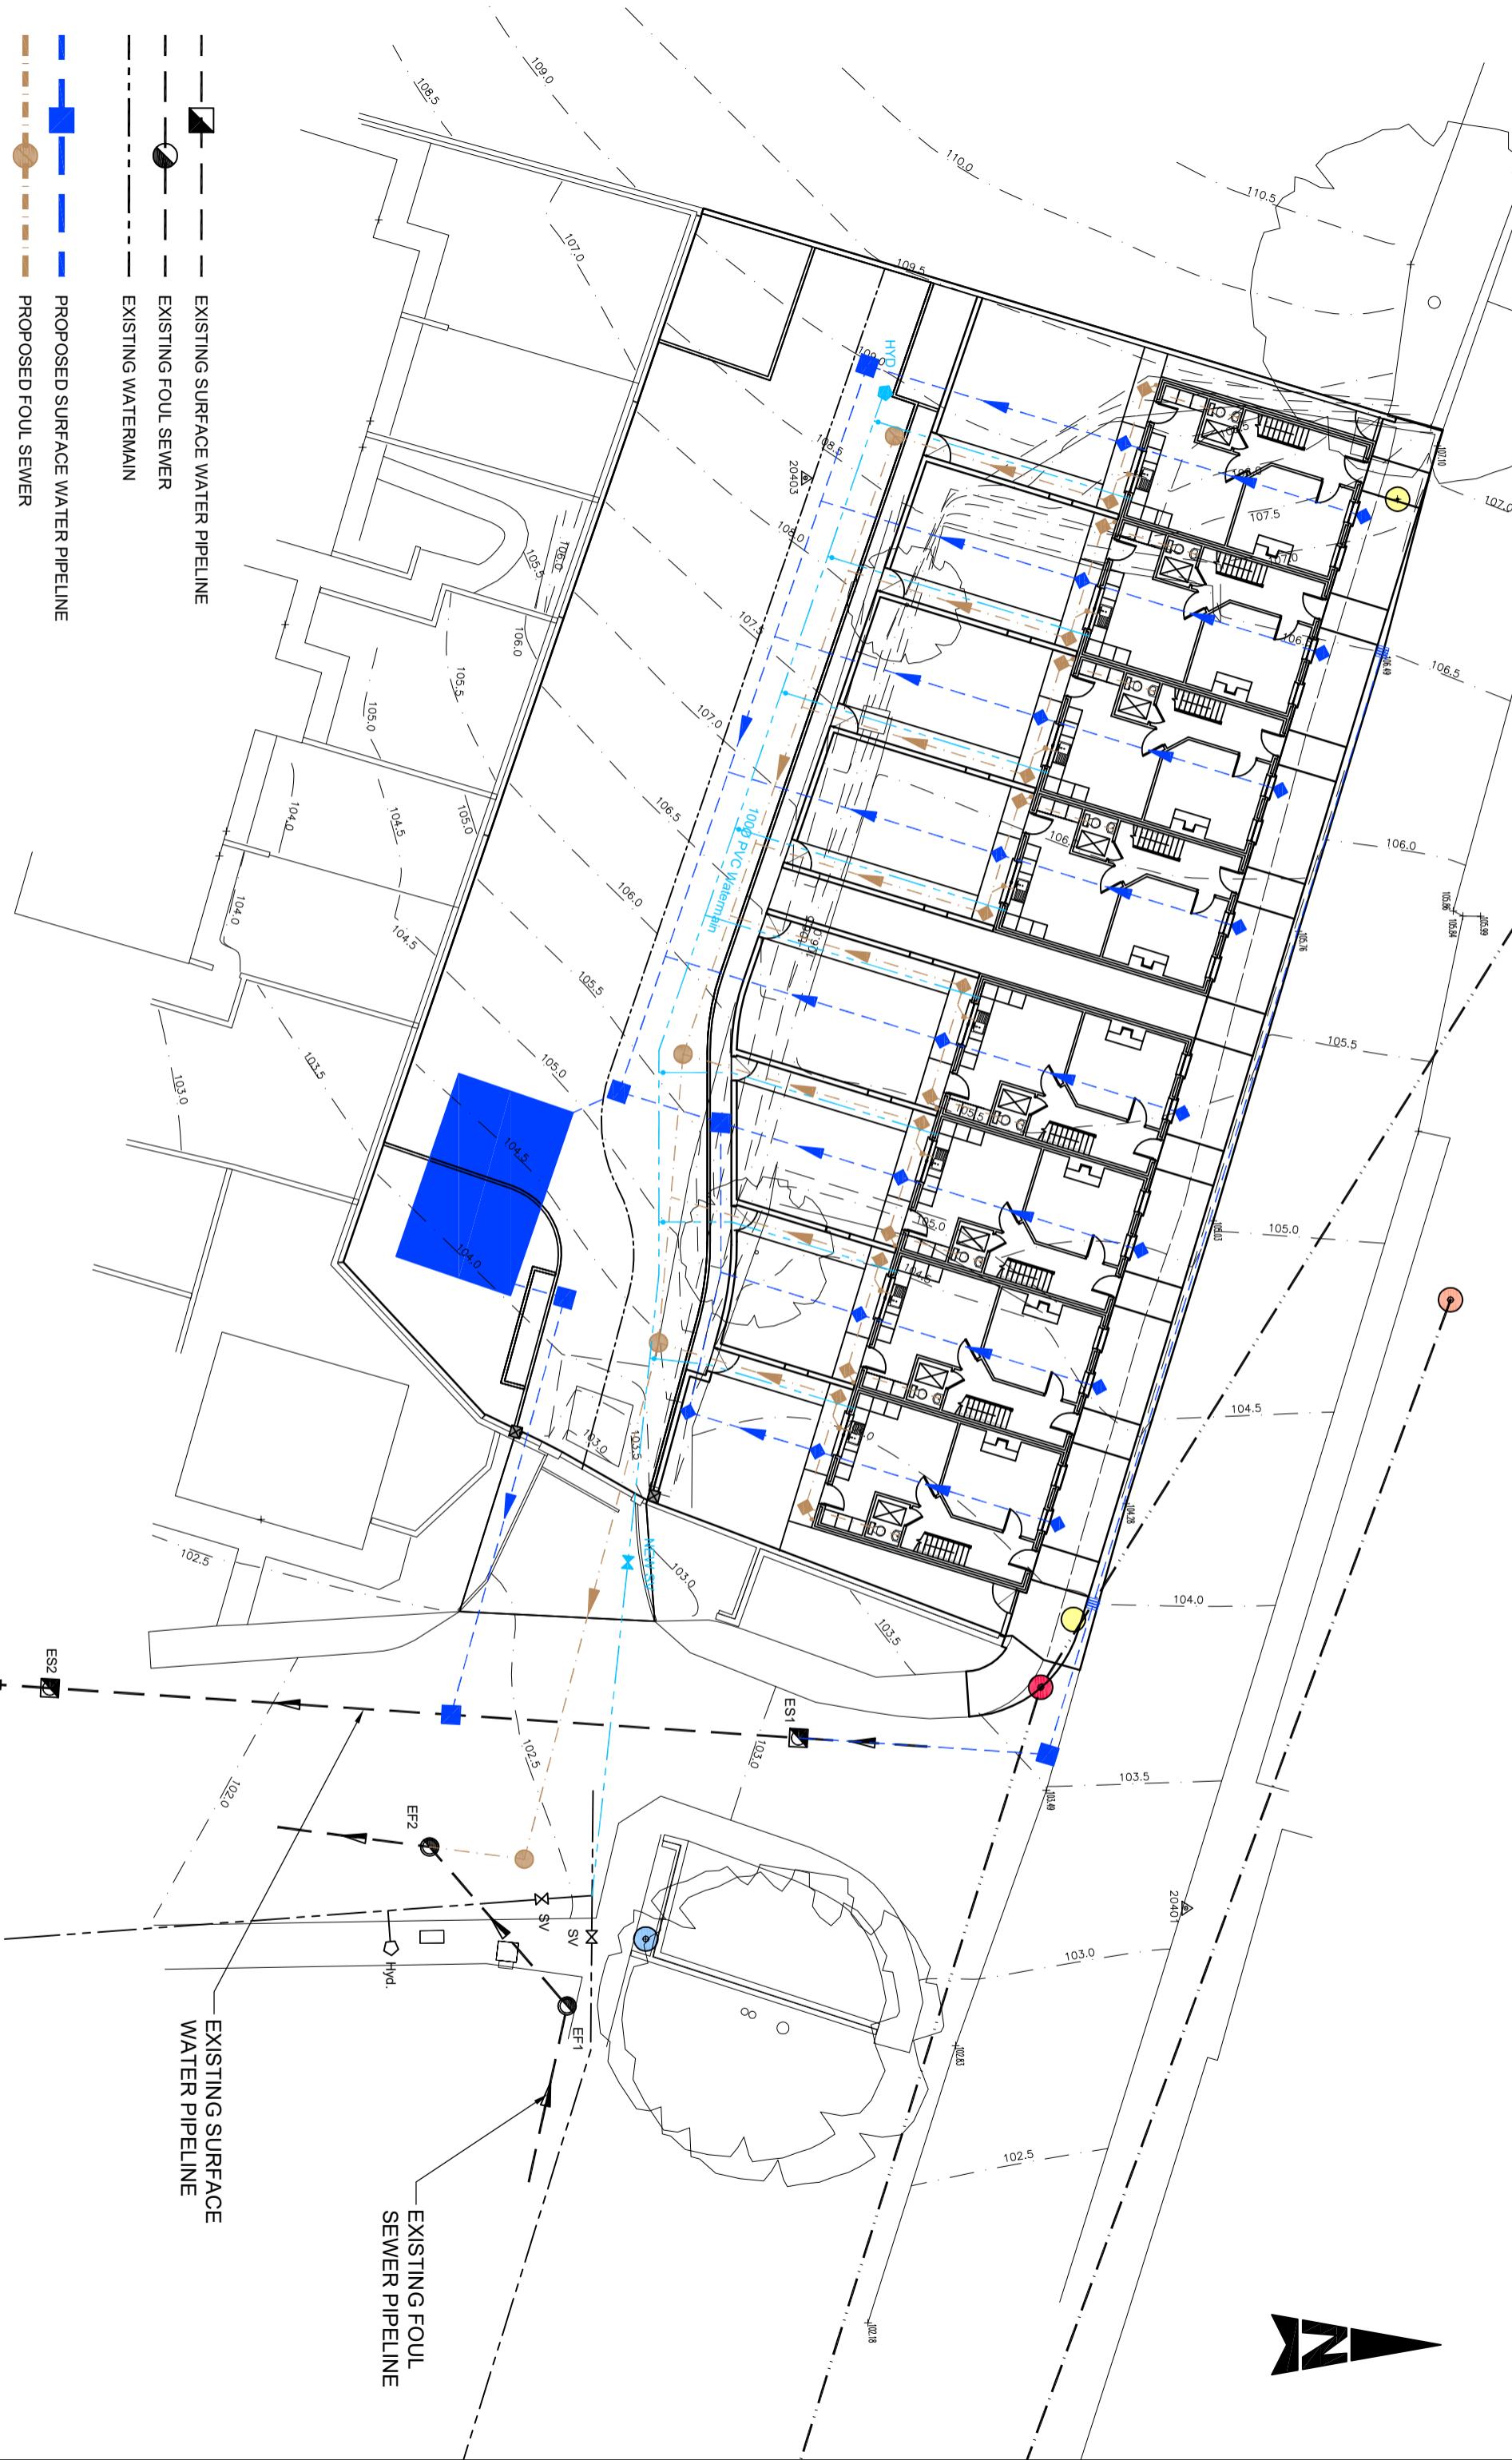

Drawings Prepared by:-  
**Martin G Jennings & Associates, Consulting Engineers, The Estuary, Carrigaline, Co. Cork.**


Client :-  
**Tom Kelly, Minane Bridge, Minane, Co. Cork.**

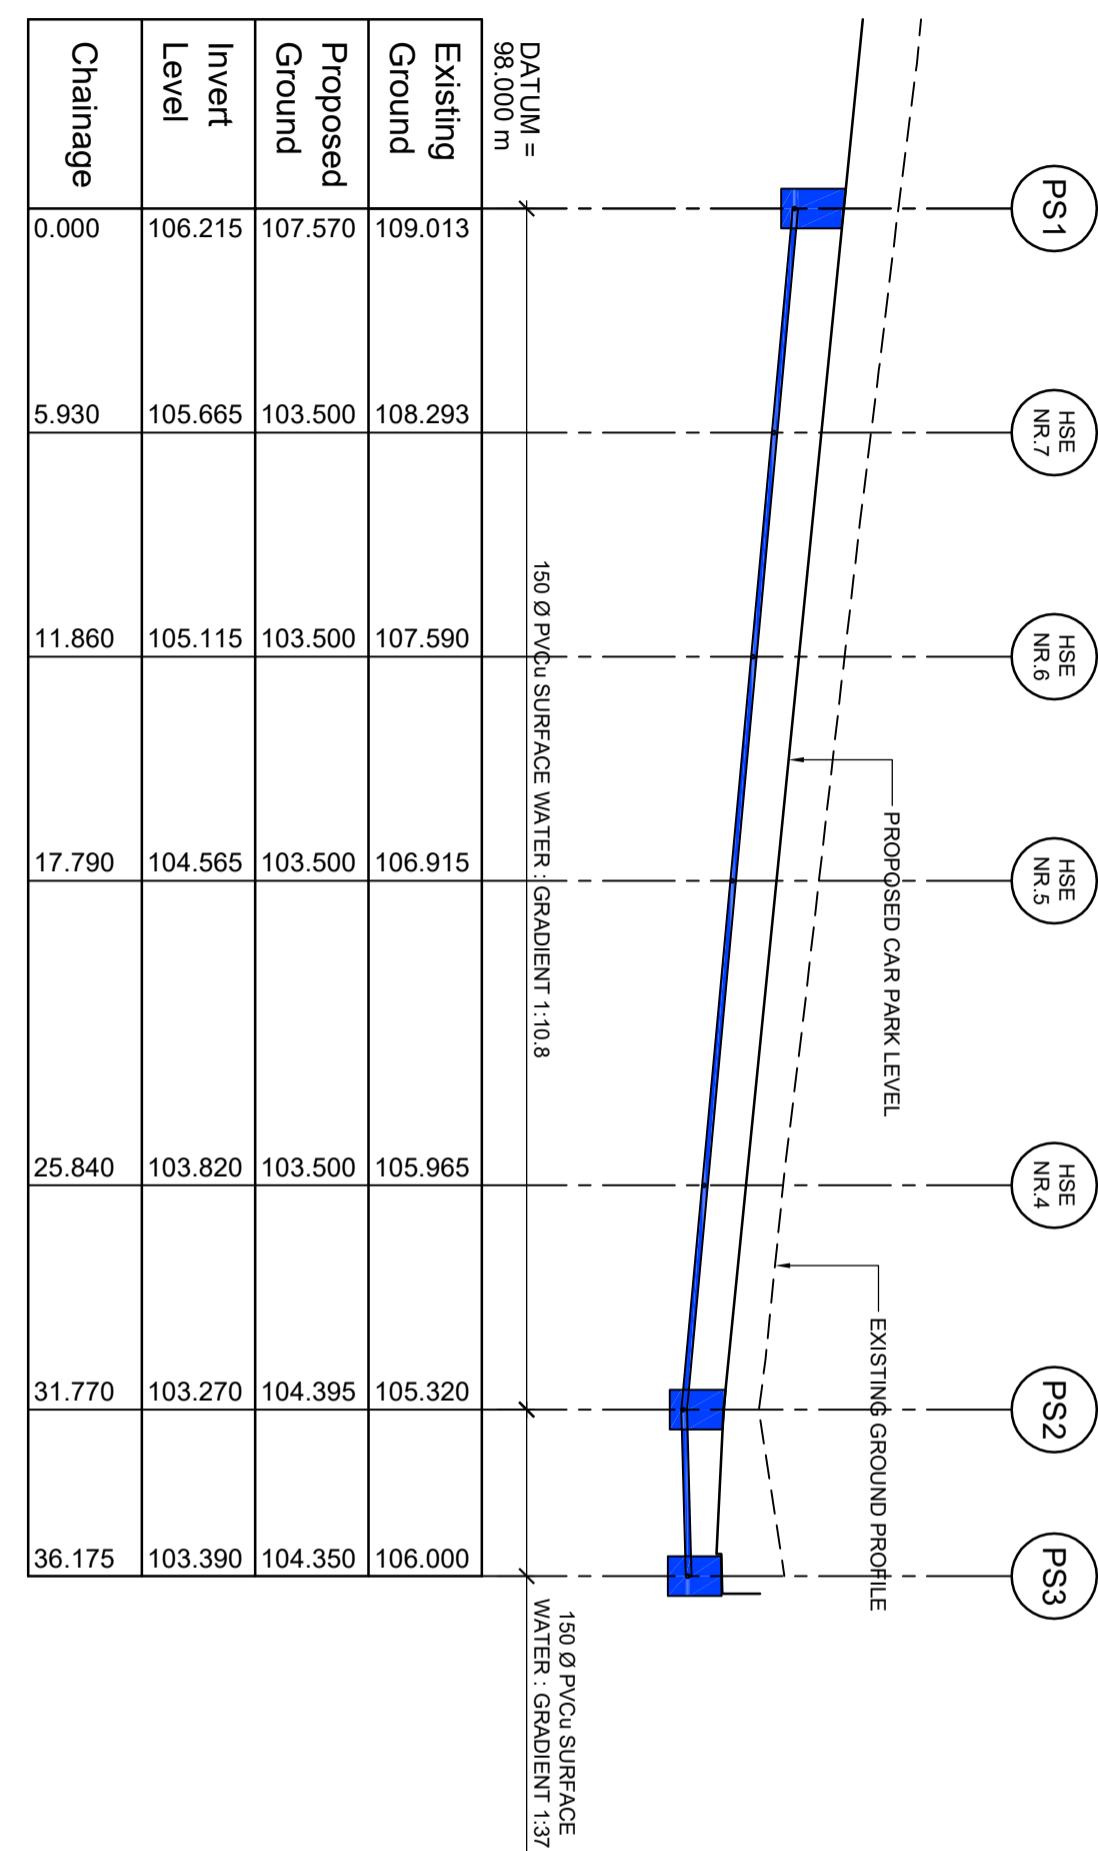

## SURFACE WATER

Revision A : May 2018 : Section Amended

Drawings Prepared by :-	
<b>Martin G Jennings &amp; Associates, Consulting Engineers, The Estuary, Carrigaline, Co. Cork.</b>	
Client :-	Tom Kelly, Minane Bridge, Minane, Co. Cork.
Project :-	Proposed Housing Development at Minane Bridge, Minane, Co. Cork.
Status :-	<b>Issued for Planning</b>
Drawing Title :	<b>Proposed Services Longitudinal Sections 1</b>
All dimensions are in millimetres unless noted. Do not scale. If in doubt, refer to the Engineer. Refer to Cover Sheet for full drawing list.	Drawing Nr.: <b>1714-42</b> Scale : <b>1:200</b> Date : <b>14-09-20187</b> Revision : <b>A</b>

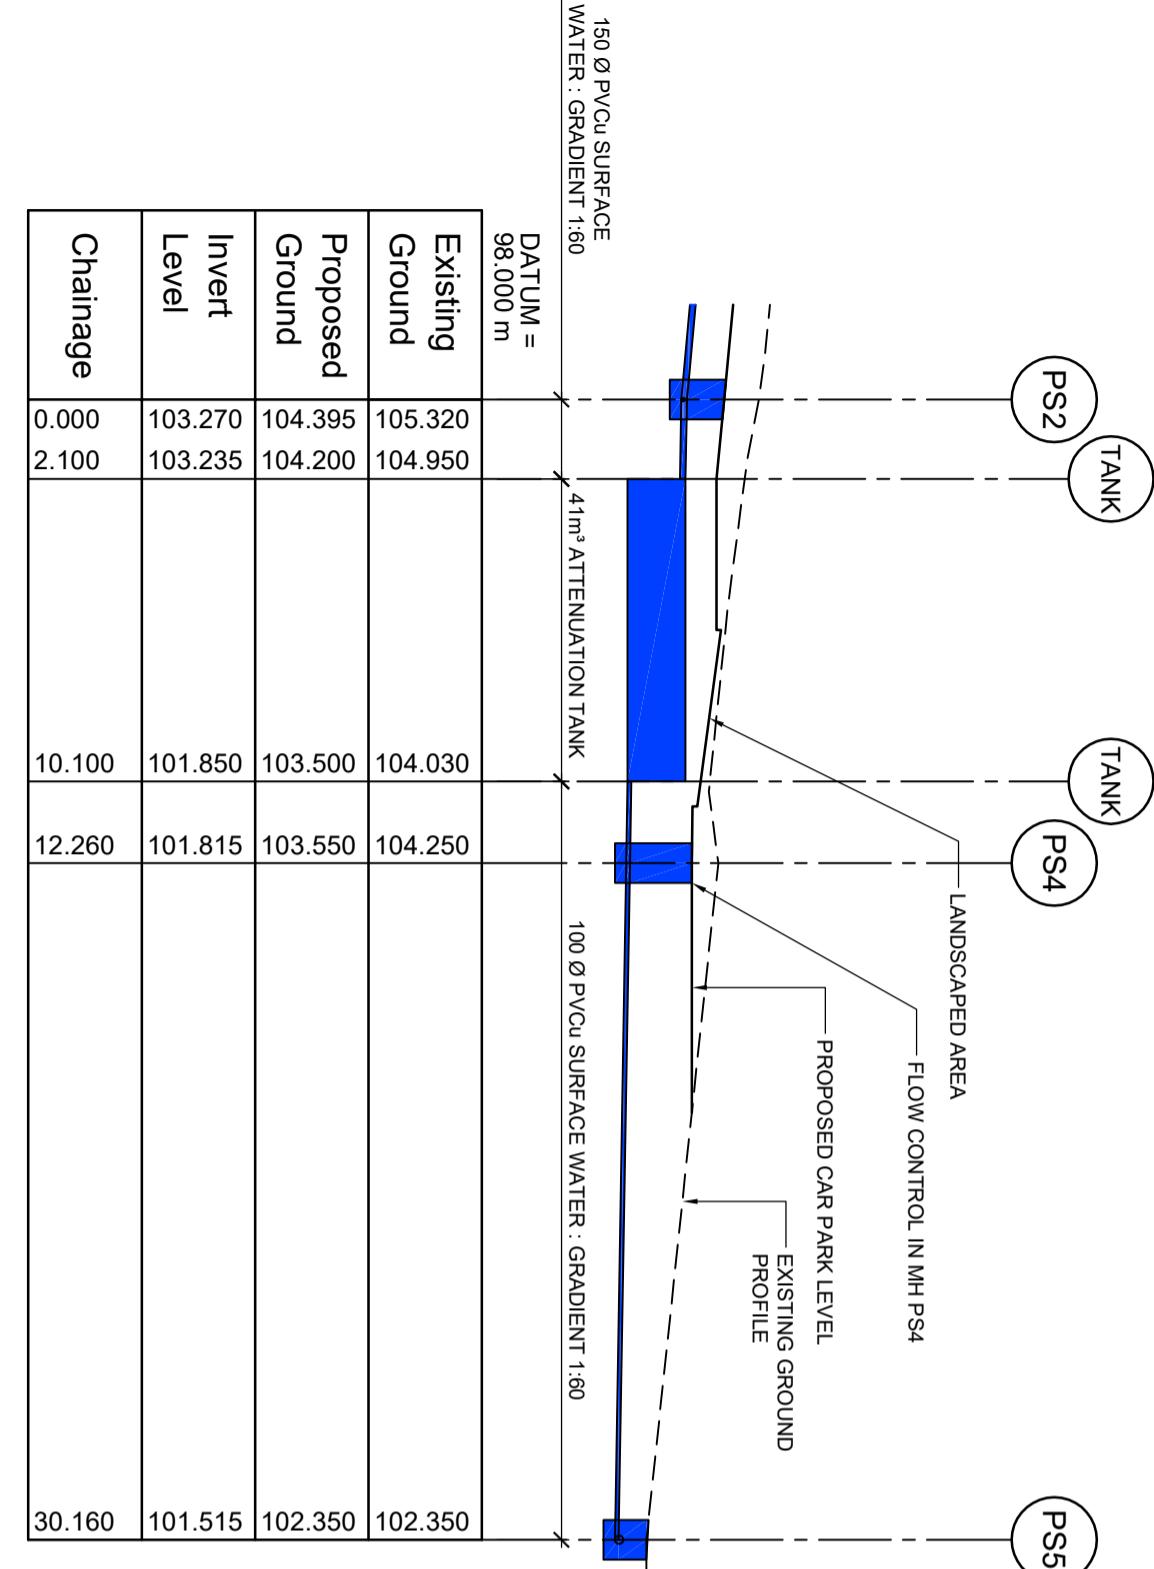

## SURFACE WATER

*Revision A : May 2018 : Section Amended*

Drawings Prepared by :-  
**Martin G Jennings & Associates,  
 Consulting Engineers,  
 The Estuary, Carrigaline, Co. Cork.**

Client :-  
**Tom Kelly,  
 Minane Bridge, Minane,  
 Co. Cork.**


Project :-  
**Proposed Housing Development  
 at Minane Bridge, Minane,  
 Co. Cork.**

Status :-  
**Issued for Planning**

Drawing Title :  
**Proposed Services Longitudinal Sections 2**


All dimensions are in millimetres unless noted.  
 Do not scale. If in doubt, refer to the Engineer.  
 Refer to Cover Sheet for full drawing list.

Drawing Nr. : <b>1714-43</b>	Scale : <b>1:200</b>	Date : <b>14-09-2017</b>	Revision : <b>-</b>
---------------------------------	-------------------------	-----------------------------	------------------------

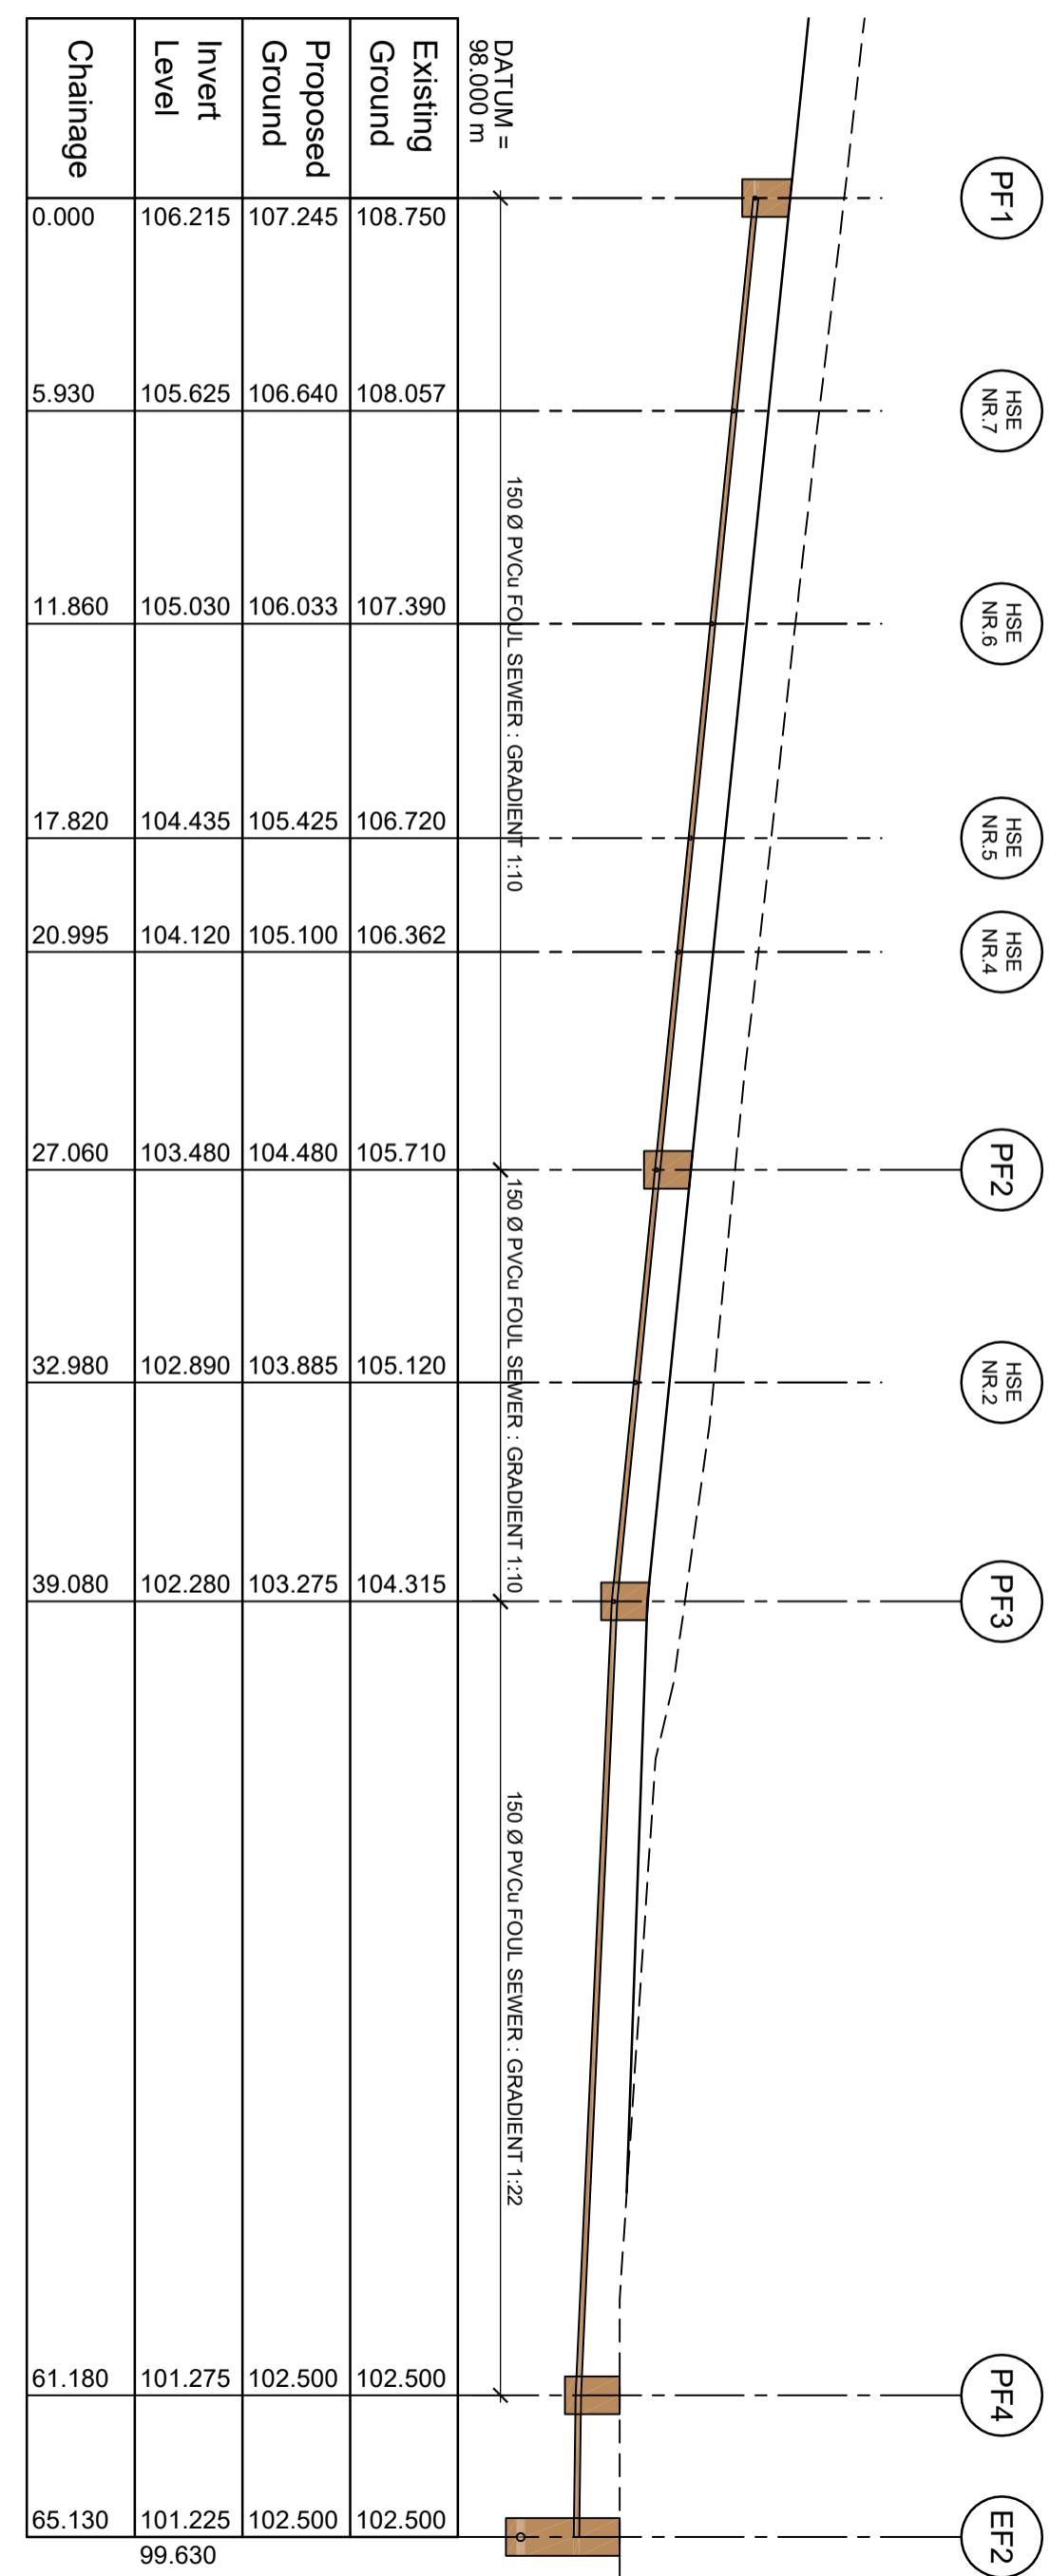

Revision A : May 2018 : Section Amended

Drawings Prepared by :-	
<b>Martin G Jennings &amp; Associates,</b> <b>Consulting Engineers,</b> <b>The Estuary, Carrigaline, Co. Cork.</b>	
Client :-	Tom Kelly, Minane Bridge, Minane, Co. Cork.
Project :-	Proposed Housing Development at Minane Bridge, Minane, Co. Cork.
Status :-	<b>Issued for Planning</b>
Drawing Title :	<b>Proposed Services Longitudinal Sections 3</b>
All dimensions are in millimetres unless noted. Do not scale. If in doubt, refer to the Engineer. Refer to Cover Sheet for full drawing list.	Drawing Nr.: <b>1714-44</b> Scale : <b>1:200</b> Date : <b>14-09-2017</b> Revision : <b>A</b>

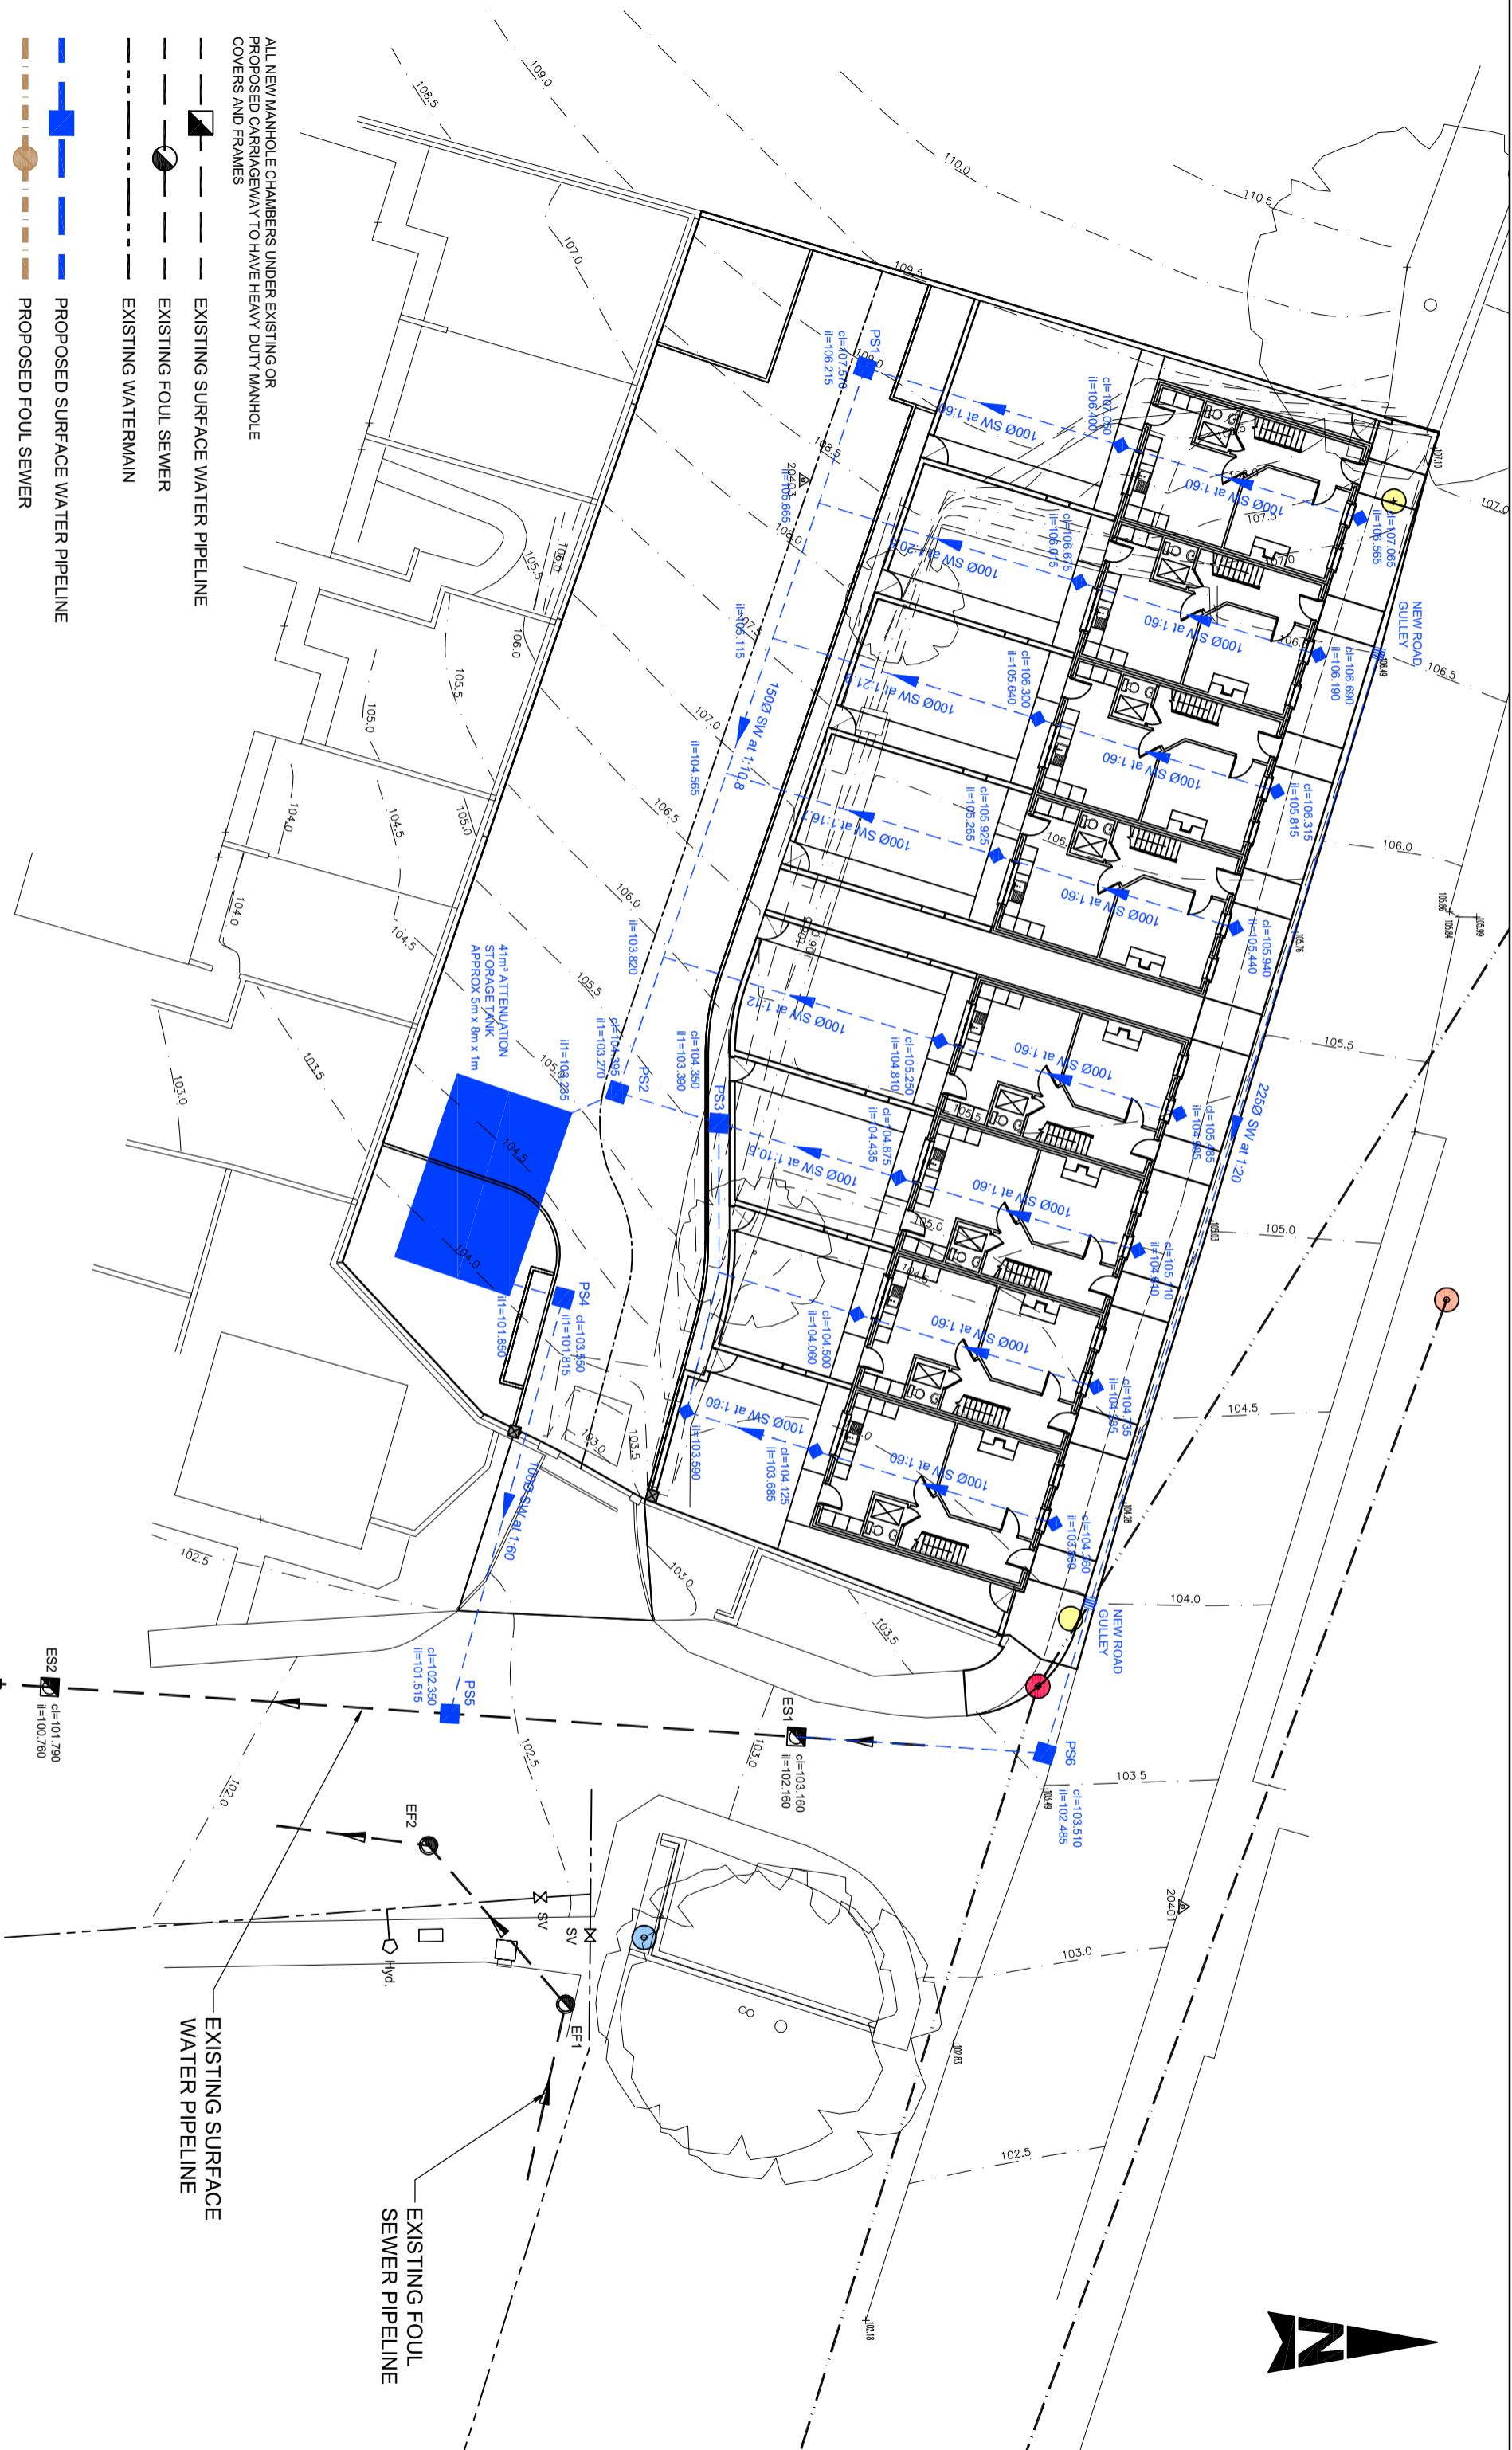

Drawings Prepared by :-

**Martin G Jennings & Associates,  
Consulting Engineers,  
The Estuary, Carrigaline, Co. Cork.**

**Client :-**  
**Tom Kelly,**  
**Minane Bridge, Minane,**  
**Co. Cork.**

**Project :-**  
**Proposed Housing Development at Minane Bridge, Minane, Co. Cork.**

**Status :-**  
**Issued for Planning**

**All dimensions are in millimetres unless noted.  
Do not scale. If in doubt, refer to the Engineer.  
Refer to Cover Sheet for full drawing list.**

**Drawing No.:** 1714-45    **Scale:** 1:250    **Date:** 16-04-2018    **Revision:** -

