


Front (Southerly) View


Scale 1: 100

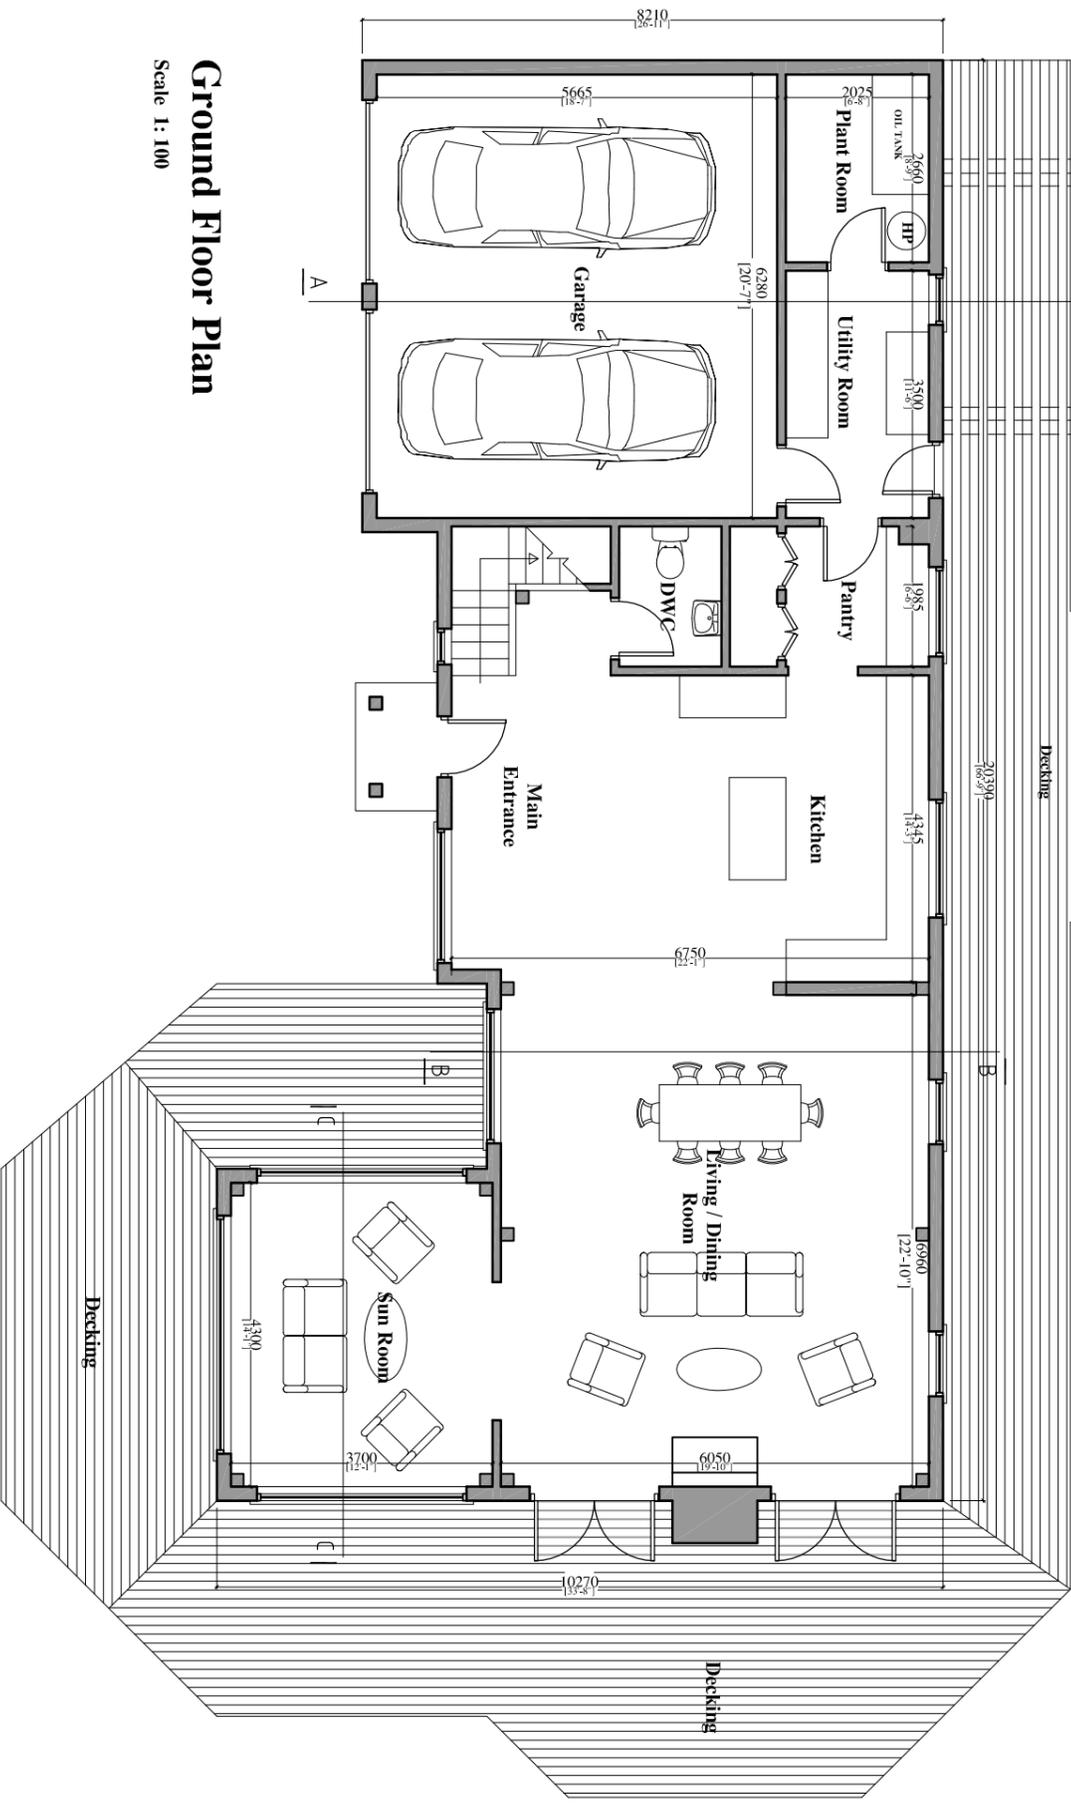

Ground Floor Plan

Scale 1: 100

- NOTES:
1. DO NOT SCALE. USE FIGURED DIMENSIONS ONLY.
 2. THIS DRAWING IS TO BE USED FOR PLANNING PURPOSES ONLY.
 3. THIS DRAWING IS TO BE READ IN CONJUNCTION WITH ALL RELEVANT SPECIFICATIONS AND DRAWINGS.
 4. ALL DIMENSIONS TO BE CHECKED ON SITE.
 5. IN THE EVENT OF ANY DISCREPANCIES BETWEEN DRAWINGS THE CONTRACTOR IS TO INFORM THE ARCHITECT/ENGINEER IMMEDIATELY.
 6. COPYRIGHT. THIS DRAWING / DESIGN MAY NOT BE REPRODUCED WITHOUT PERMISSION.

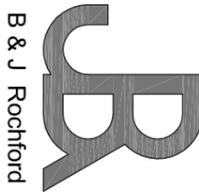

B & J Rochford

EXISTING EXTERNAL FINISHES:

ROOF = BLUE / BLACK NATURAL SLATE;
 WITH PAINTED HARDWOOD FASCIA & SOFFIT;
 WALLS = PAINTED CEDAR CLADDING & PAINT
 FINISH TO SAND / CEMENT RENDER WITH
 TEXTURED FINISH TO CHIMNEY
 DOORS: DOUBLE-GLAZED uPVC
 WINDOWS: DOUBLE-GLAZED uPVC



Revision	Revision Date	Description of Revision
A	11/09/2019, V.O.L.	Issued for Planning Application Purposes Only.

B & J Rochford
 Architectural, Engineering
 & Planning Consultants

19 HENRY STREET, KENMARE, CO. KERRY
 Tel. +353 64 6640841 E-mail. vincent@bandjrochford.com

Ground Floor Plan & Front Elev.

Drimnamore, Oysterbed, Sneem

Sarah & Richard Tyzack

SCALE	1: 100 @ A3	Drawing No.	19-024-002
SURVEYED BY	A.H. & V.O.L.	DATE	03
DATE	September 2019	DRAWN BY	V.O.L.
DATE	September 2019	CHECKED BY	V.O.L.