

- NOTES:
1. All habitable rooms on the upper storeys to have window openings in accordance with technical guidance document B.
 2. External/Party walls to be cavity wall construction where external and 215mm block where internal. alternatively timber frame construction to be used.
 3. All internal & external doors to be in compliance with technical guidance document M.


House Type A

FINISHED FLOOR LEVELS:
Level of houses varies
(See Site Plan Dwg 752-01)

NORTH POINT:
Orientation of houses varies
(See Site Plan - Dwg 752-01)


REV	DWG.	REVISION	ISSUE	DRAWN	CHECKED	DATE
A	ISSUED	FOR	PLANNING	SB	VT	22.04.09

Note: This house type is also shown handed for orientation see site plan (See Dwg 752-01)

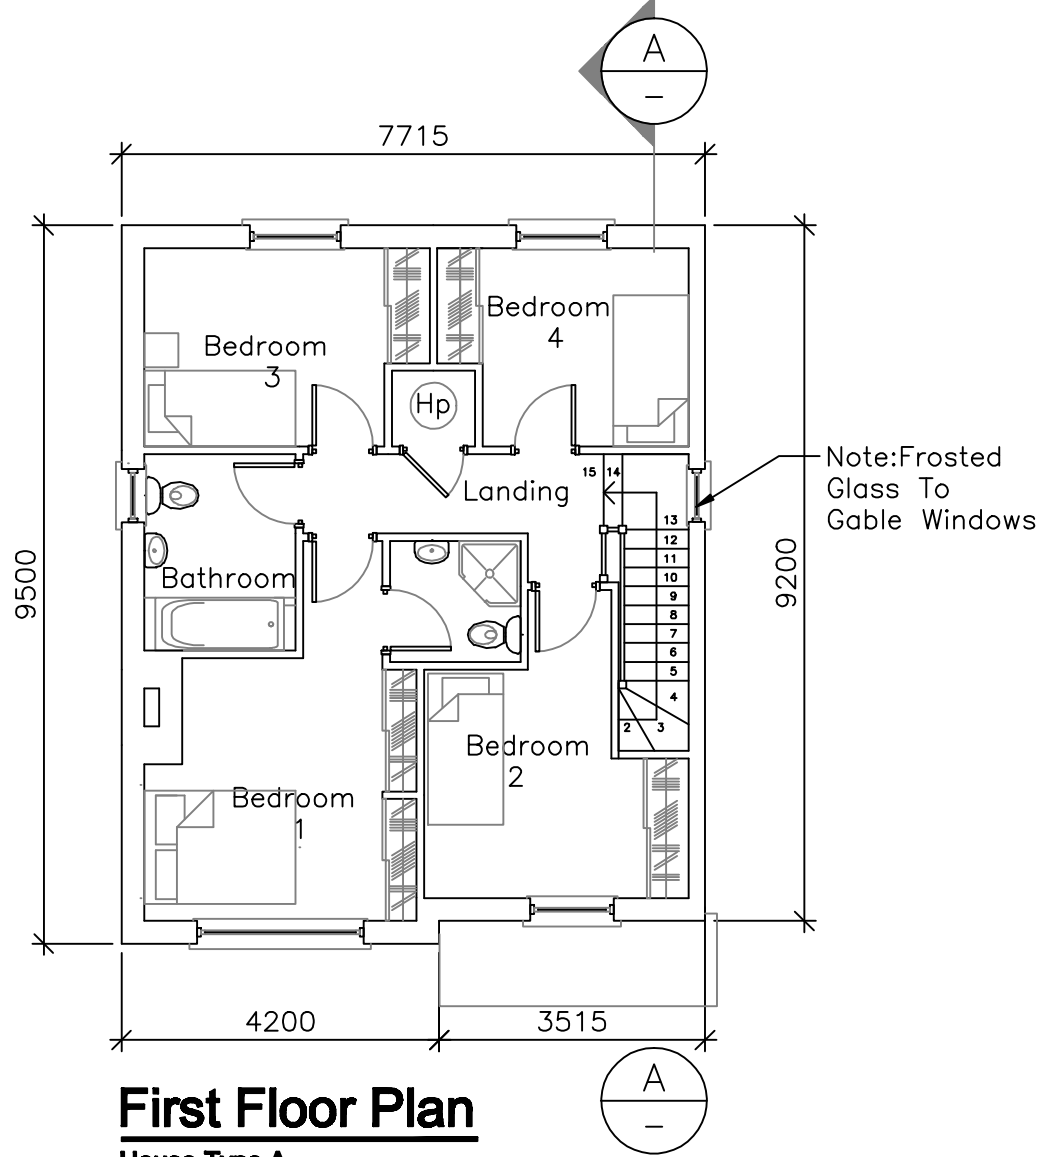


First Floor Plan

House Type A
First Floor Area = 62.2 sqm
Total Floor Area = 124.4 sqm (1399 sq.feet)

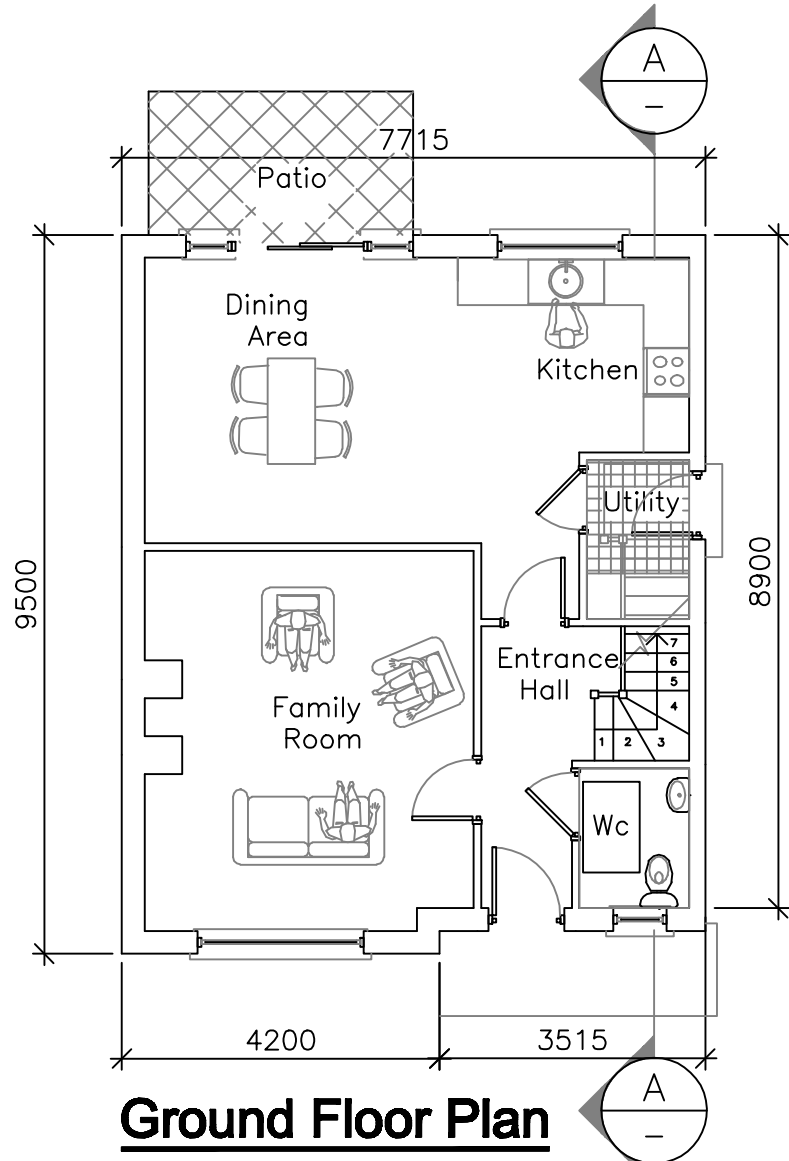


Ground Floor Plan

House Type A
Ground Floor Area = 62.2 sqm
Total Floor Area = 124.4 sqm (1399 sq.feet)

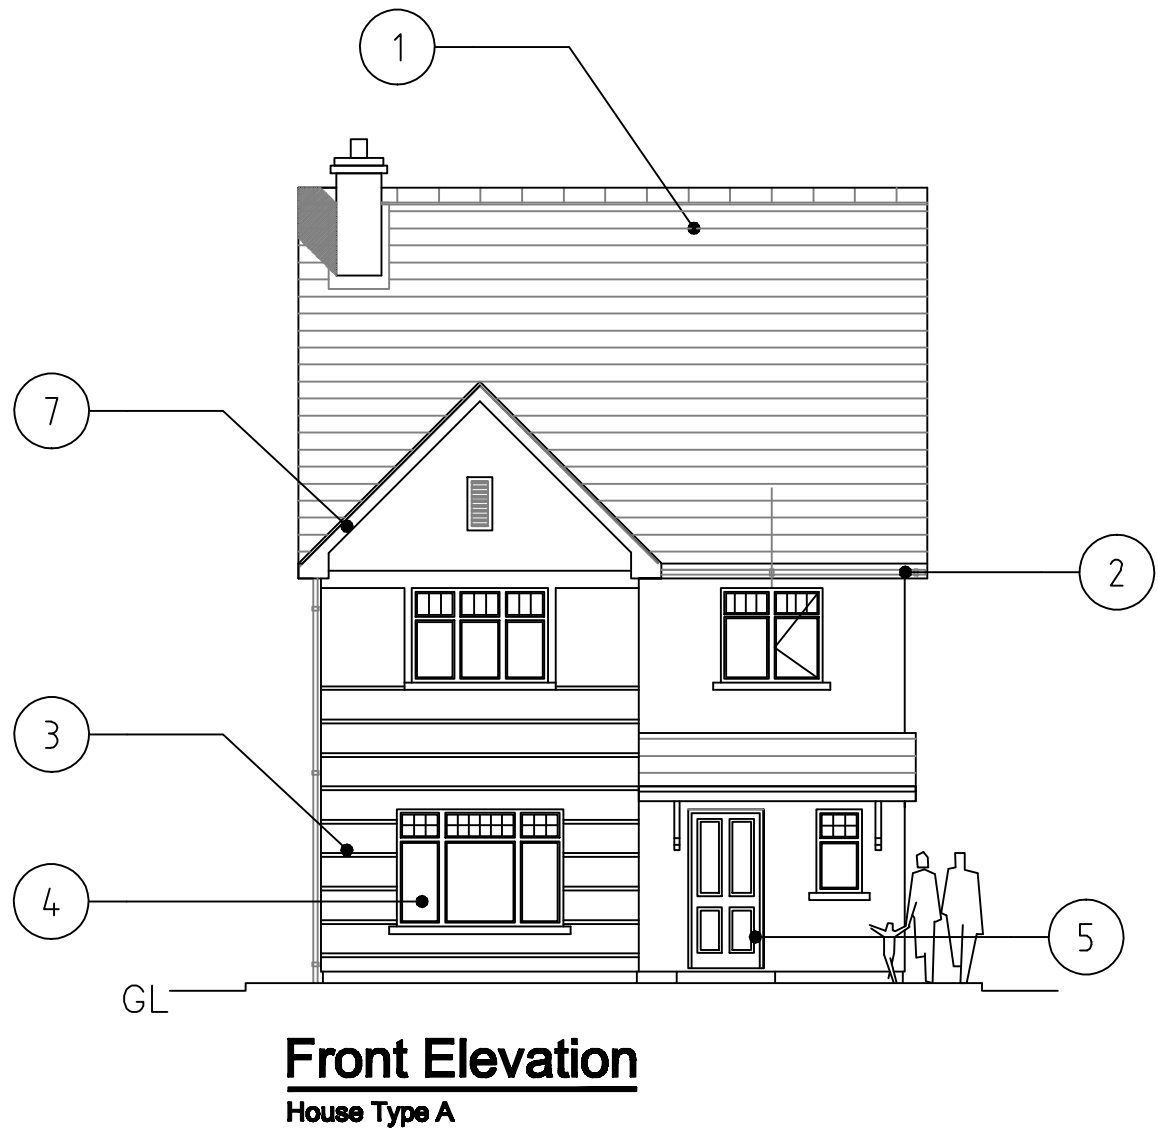


Front Elevation

House Type A

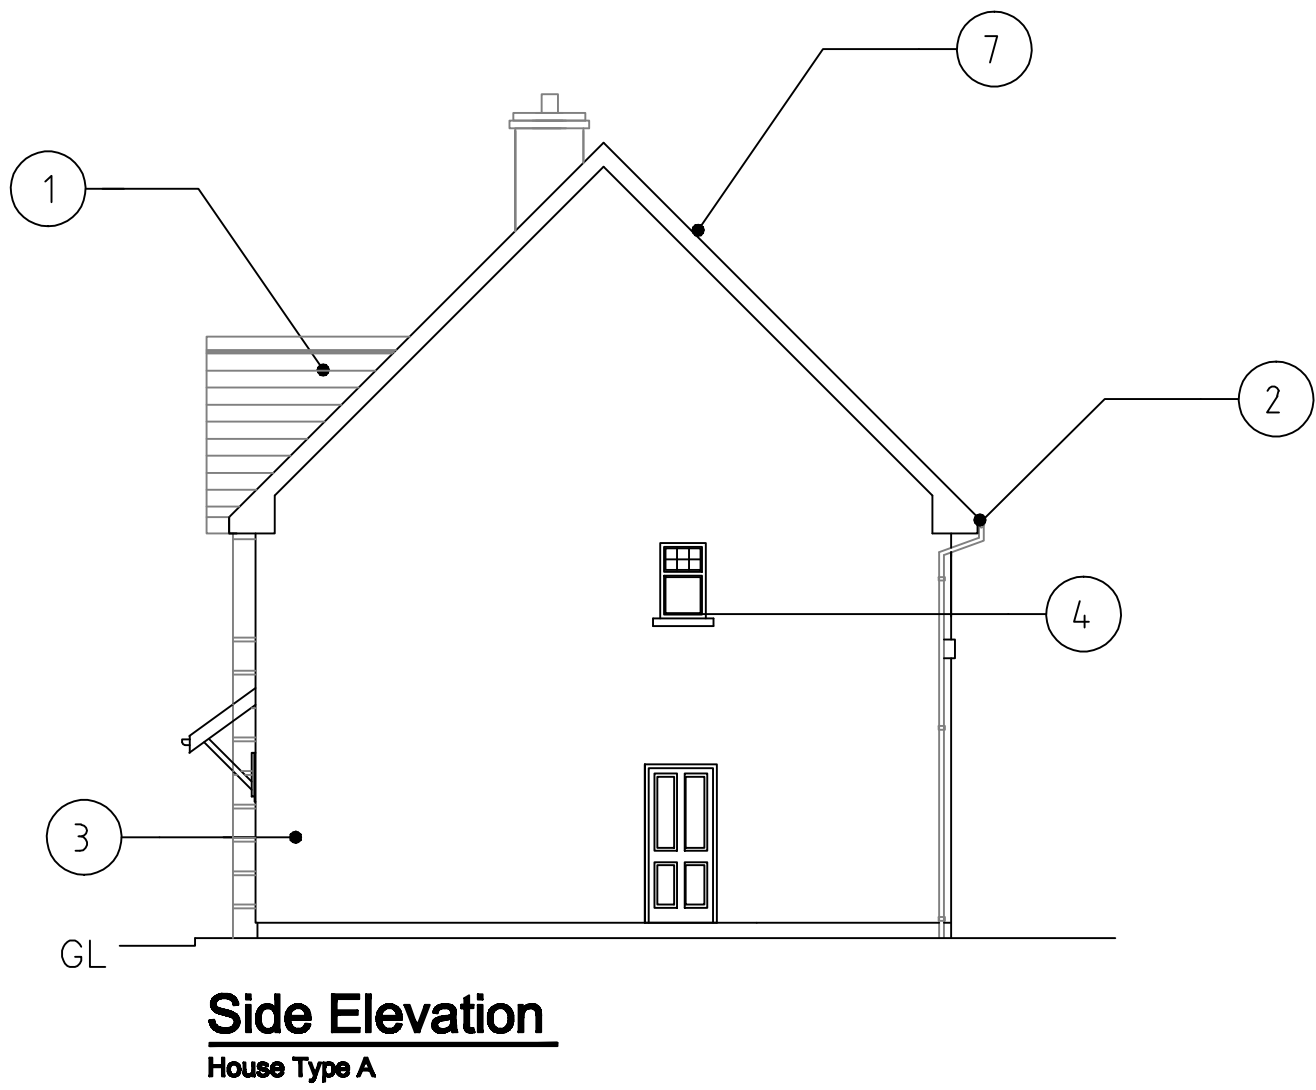


Side Elevation

House Type A

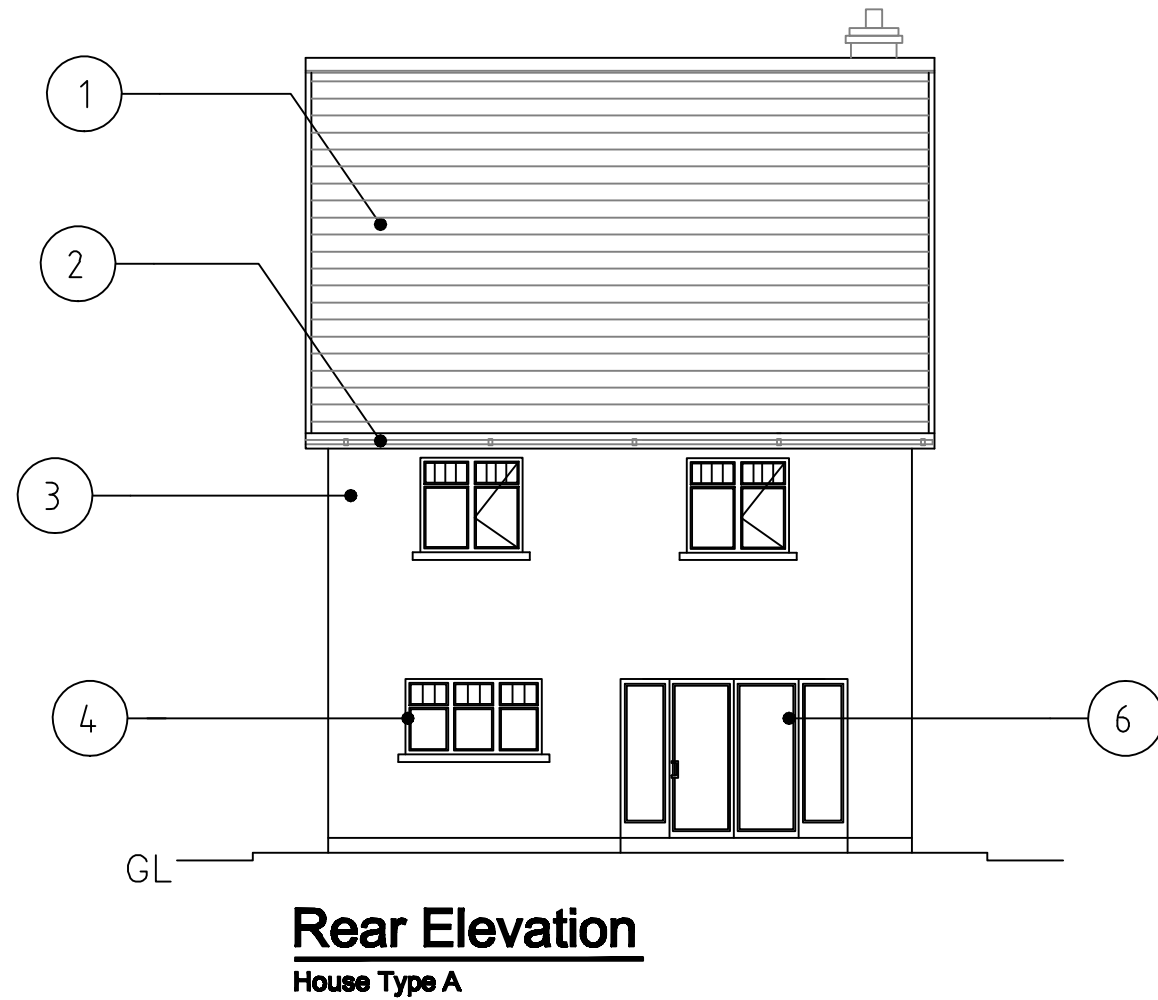


Rear Elevation

House Type A

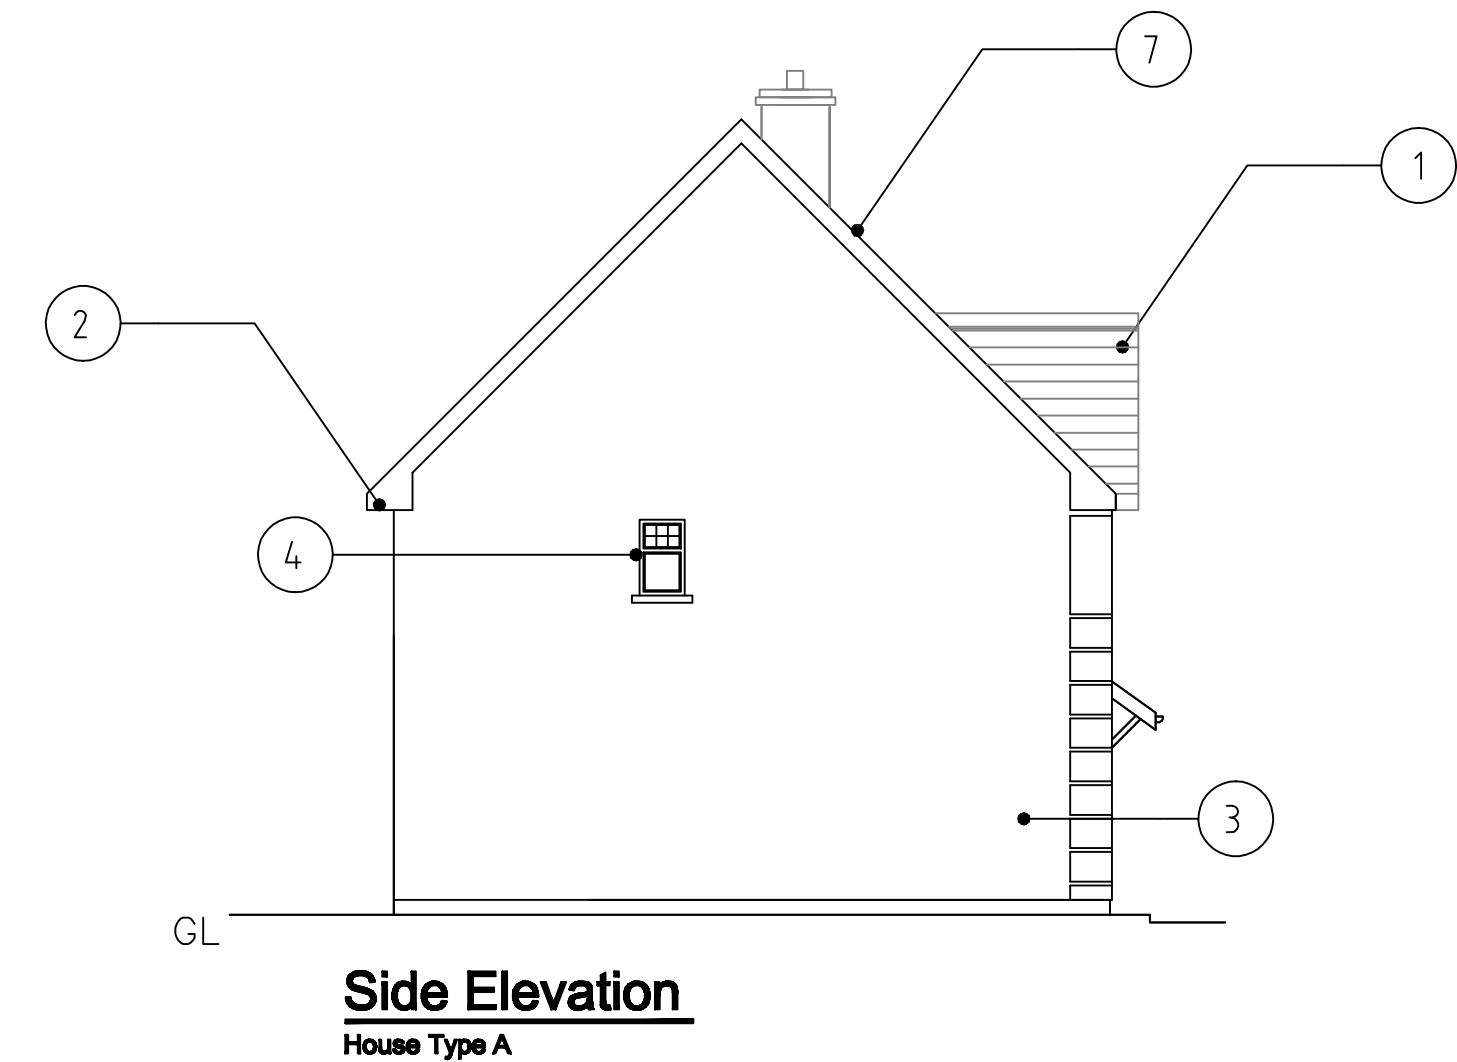

Side Elevation

House Type A

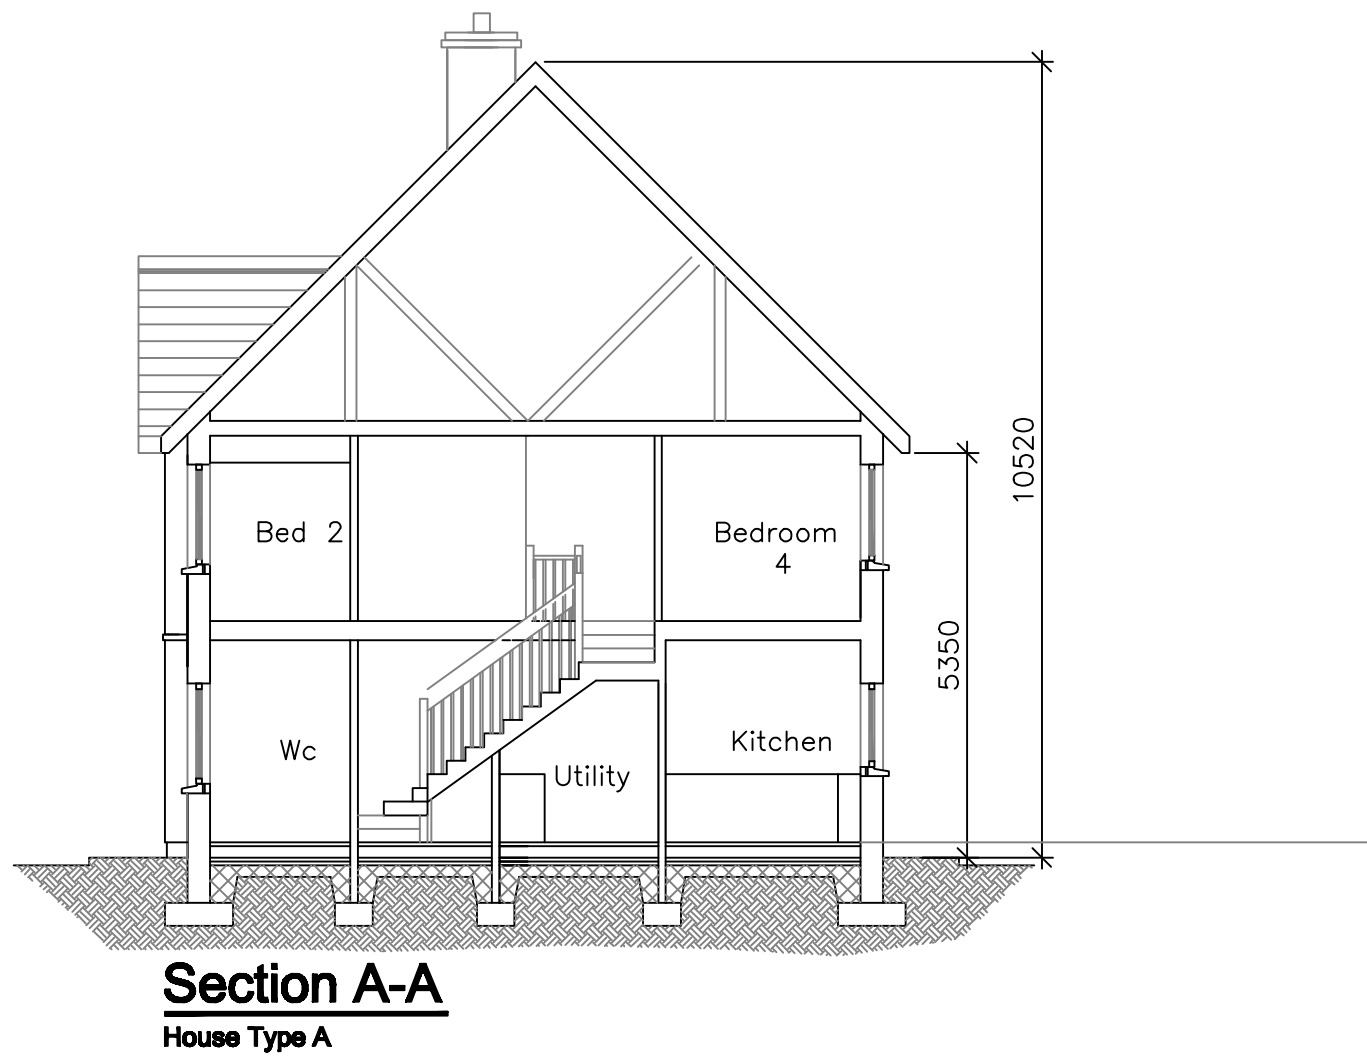

Section A-A

House Type A

PLANNING
DRAWING

Seirbhís Innealltoireachta Uí Thuama Teoranta

Gort Uí Rathaille
Baile Mhíe Ire
Co. Chorcaí

(087) 9481070 021 4877660 jvot@eircom.net

JOB TITLE
Clondrohid Housing
Co. Cork

DRG. TITLE
House Type A
G.A.'s

PLOT DETAILS: 1:100@A1 FILE REF NO: 2007-752
Scales 1:100 Drawn
Date Apr '09 Checked Vincent Twomey
DRAWING NUMBER 2007-752-100 REV. A

General Arrangements

Scale 1:100

